

CareNow Urgent Care is located at 1512 Bull Street, Suites 5 & 6, Savannah, GA 31401. The clinic is located in the multi-tenant building on the ground floor. The CareNow clinic has a customer entrance from the sidewalk on the Northeast elevation of the building.

CareNow is proposing to remove the current wall signs above the entrance “Memorial Health” “Apple Care” and “Urgent Care” and replace them with wall signs for “CareNow” and “Urgent Care”. The wall will be repaired after the removal of the current sign and all holes will be patched/sealed with like material. The repairs will match the existing colors and materials and no residual evidence of the previous sign (i.e. ghosting) will be present. All new penetrations will be properly sealed to avoid damage from water intrusion and masonry deterioration. The proposed signs will be plate lettersets on backer panels. The “CareNow” portion of the sign measures 9'-3-5/8" in length by 2'-5-1/2" in height (23.2 square feet). The “Urgent Care” will measure 8'-3-5/8" x 1'-4 1/4" in height (13.8 square feet). The total square footage will be 37 square feet. The aluminum faces will be 1/4" flat cut out aluminum letters with digitally printed vinyl, .090 flat contoured aluminum backer panel painted black with stud mounted flush to wall surface. The colors will be PMS 287C EXACT VINYL 3M 3630-97 BRISTOL BLUE, PMS 185C EXACT VINYL 3M 3630-33 RED, BLACK AND WHITE.



1512 BULL STREET, STE 5 & 6,
SAVANNAH, GA 31401

DRAWING NO.
E050681 REV 5

BRAND APPROVAL		LANDLORD APPROVAL	
THIS DRAWING SUPERCEDES ALL OTHER DOCUMENTS PROVIDED CONCERNING THE FABRICATION AND INSTALLATION OF THIS DESIGN. SIGNATURE ANYWHERE ON THE DRAWING WILL BE TAKEN AS APPROVAL OF THE DESIGN AND SPECIFICATIONS AS NOTED.			

REVISIONS

DATE:	REVISION & DESCRIPTION	DESIGNER
12/22/25	UPDATED ARTWORK & COLORS OF SIGN 1.0	ZT
12/26/25	UPDATED ALL SIGNS AS PER NEW SURVEY, ADDED BLADE SIGN & EMP ENTRANCE DOOR VINYL ON REAR ELEV	ZT
12/29/25	UPDATED CODE PAGE, SITE MAP, NOTE ON SIGN 1.0 (TEMP), SIGN 1.0 (PERMANENT), REVISED COLOR OF VINYL IN SIGN 5.0 & REMOVED SIGN 4.0	ZT
01/05/26	REMOVED SIGN 1.0(TEMP SIGN) & UPDATED ARTWORK OF SIGN 6.0	ZT
01/13/26	REMOVED SIGNS 2.1, 2.2, 3.1, 3.2, 4.0 & RENUMBERED SIGN 6.0 AS SIGN 2.0	ZT



SUMMARY OF SIGNAGE

SIGN	GRAPHIC	DESCRIPTION	FT²
1.0		- PLATE LETTERS SIGN - ALUMINUM FCO LETTERS ON BACKER - (1) ONE SET REQUIRED FOR STOREFRONT	37.0
2.0		- INTERIOR SIGN - ACRYLIC PANEL W/ VINYL - (1) ONE REQUIRED	10.73

SITE MAP

SCALE: NA



BRANDING COLORS



PMS 185C
3M 3630-33



3M 3630-20
WHITE



PMS 425C



PMS 287C
3M 3630-97



BLACK
3M 3630-22



1512 BULL STREET, STE 5 & 6,
SAVANNAH, GA 31401

DRAWING NO.

E050681

SITE/
SUM

DATE OF
LAST CHANGE:
01/13/26

REVISION #
5

ADDITIONAL INSTALL NOTES:

FILE LOC:
Company\CURRENT PROJECTS\CARE NOW URGENT CARE\2025\Savannah, GA E050681\11 Production Files\E050681

CONSULTANT:
N/A
PROJECT MANAGER:
JOELLE WINTERS
DESIGNER:
ZT



800.861.8006
ADVANCESIGNGROUP.COM

CODE INFO

ZONED TC-1 (TRADITIONAL COMMERCIAL-1), STREETCAR HISTORIC DISTRICT, WHICH IS IN A NEIGHBORHOOD SIGN DISTRICT.

WALL SIGNS PERMITTED WITH COA (CERTIFICATE OF APPROPRIATENESS)

PROJECTING SIGNS PERMITTED WITH COA (CERTIFICATE OF APPROPRIATENESS)

PER TABLE 9.9-5, NON-ILLUMINATED SIGNS EXCEEDING THREE (3) SQUARE FEET IN AREA SHALL REQUIRE REVIEW BY THE PLANNING DIRECTOR IN ACCORDANCE WITH SEC. 3.19.

PER TABLE 9.9-5, SIGNS ALLOWED IN HISTORIC SPECIAL SIGN DISTRICT, ALL ILLUMINATED SIGNS AND ALL SIGNS EXCEEDING THREE (3) SQUARE FEET IN AREA WITHIN THE NEIGHBORHOOD SIGN DISTRICTS SHALL REQUIRE REVIEW BY THE HISTORIC PRESERVATION COMMISSION IN ACCORDANCE WITH SEC. 3.18, CERTIFICATE OF APPROPRIATENESS FOR LOCAL HISTORIC DISTRICTS AND LOCAL HISTORIC PROPERTIES.

NEIGHBORHOOD SIGN DISTRICT - GROUND, PROJECTING AND WALL SIGNS

ONLY ONE (1) GROUND, PROJECTING OR WALL SIGN SHALL BE PERMITTED FOR EACH BUSINESS ESTABLISHMENT. WHERE A BUSINESS ESTABLISHMENT FRONTS ON MORE THAN ONE (1) STREET OR PEDESTRIAN WALKWAY PROVIDING PUBLIC ACCESS TO THE ESTABLISHMENT, ONE (1) GROUND, PROJECTING OR WALL SIGN FOR EACH FRONTAGE PROVIDING PUBLIC ACCESS SHALL BE PERMITTED.

IF A BUSINESS ESTABLISHMENT FRONTS ON MORE THAN ONE (1) STREET OR PEDESTRIAN WALKWAY BUT DOES NOT PROVIDE PUBLIC ACCESS VIA THAT FRONTAGE, ONE (1) GROUND, PROJECTING OR WALL SIGN MAY BE LOCATED ON THE FRONTAGE WITHOUT PUBLIC ACCESS IN LIEU OF THE PERMITTED SIGNAGE ON THE FRONTAGE WITH PUBLIC ACCESS. THE SIGN AREA SHALL BE CALCULATED BASED ON THE FRONTAGE PROVIDING PUBLIC ACCESS.

THE MAXIMUM SIGN AREA SHALL NOT EXCEED THE FOLLOWING:

WALL SIGN MAX: 1 SQ FT FOR EVERY 1 LINEAR FOOT OF BUILDING FRONTAGE NOT TO EXCEED 40 SQ FT


PROJECTING SIGN MAX: 1 SQ FT FOR EVERY 1 LINEAR FOOT OF BUILDING FRONTAGE NOT TO EXCEED 30 SQ FT

PROJECTING SIGN DISTANCE FROM WALL MAX: 6FT *PROVIDED THAT NO PORTION OF A SIGN SHALL OVERHANG GREATER THAN ONE-THIRD (0.33) OF THE WIDTH OF A SIDEWALK OR BE ERECTED WITHIN TWO (2) FEET OF A CURB LINE.

IN ADDITION TO THE ABOVE MAXIMUM SIGN SIZE REQUIREMENTS, FOR BUILDINGS WITH OVER 75 FEET OF LOT FRONTAGE, ONE (1) ADDITIONAL SQUARE FOOT OF SIGN AREA SHALL BE ALLOWED FOR EVERY TWO (2) LINEAR FEET OF BUILDING FRONTAGE WITHIN ANY TC- DISTRICT.

PROPOSED PLATE LETTERSETS W/ BACKER ON STOREFRONT ELEVATION - SIGN 1.0

SCALE: 1/4" = 1'-0"

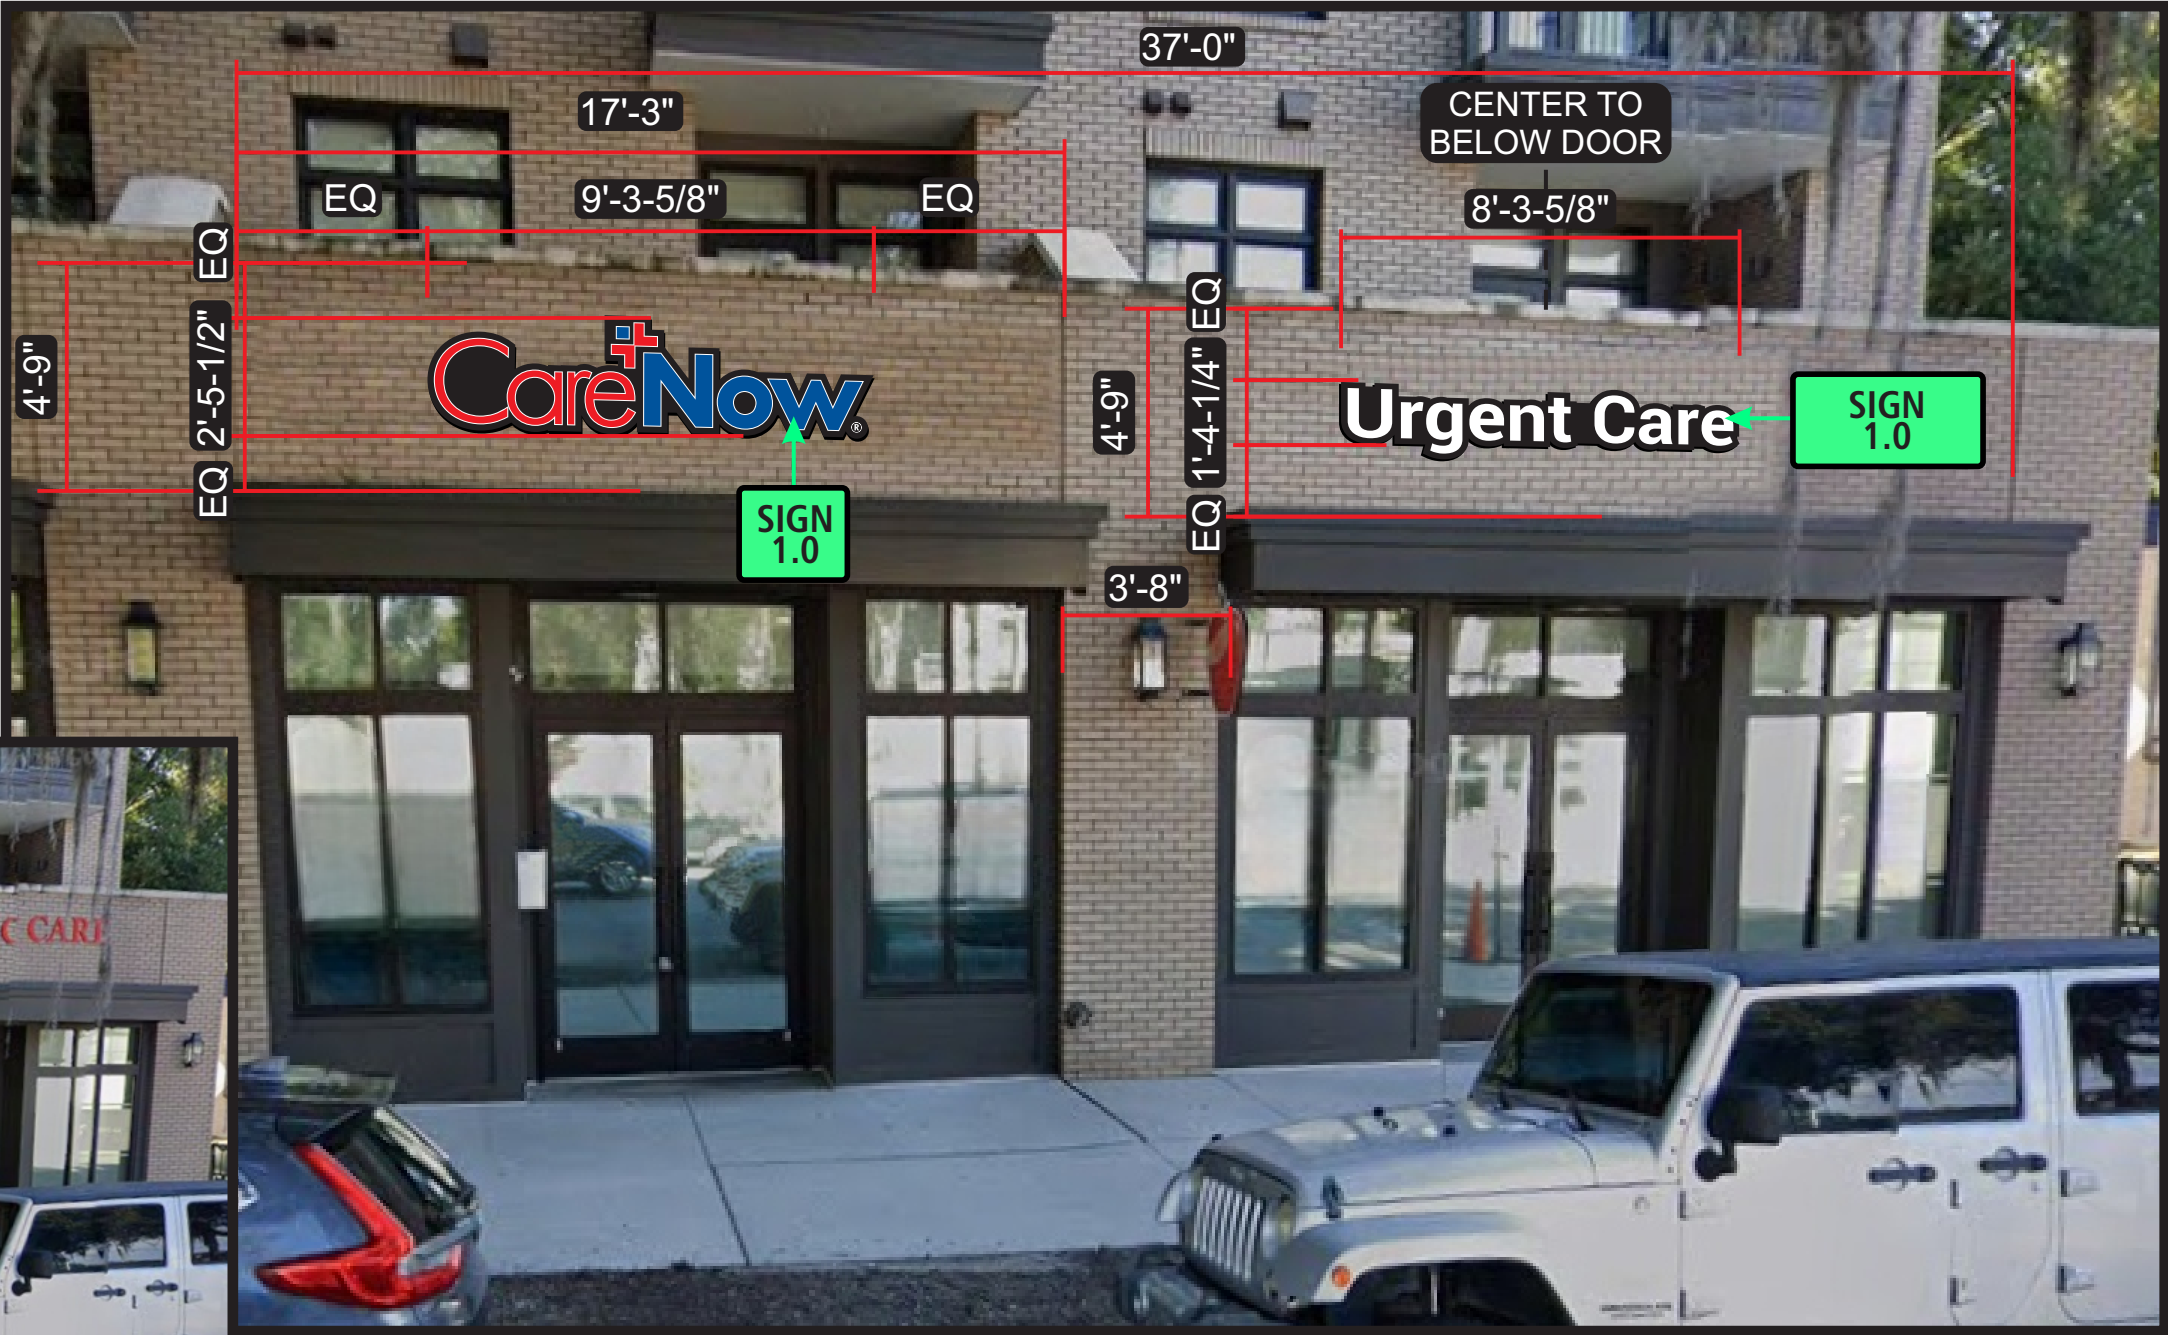

NOTE:
SEAL HOLES WITH LIKE COLORED FILLER
SPACERS MAY BE NEEDED TO ACCOUNT FOR UNEVEN FACADE.



EXISTING

INSTALLATION NOTES 1: USE NON-CORROSIVE HARDWARE AND SEAL ALL EXTERIOR FACADE PENETRATIONS WATERTIGHT.

INSTALLATION NOTES 2: ONE DEDICATED (1) 120VAC CIRCUIT BY OTHERS REQUIRED WITHIN 5' OF CENTER OF SIGN. THIS SIGN IS INTENDED TO BE INSTALLED IN ACCORDANCE WITH THE REQUIREMENTS OF ARTICLE 600 OF THE NATIONAL ELECTRICAL CODE AND/OR OTHER APPLICABLE CODES. THIS INCLUDES PROPER GROUNDING AND BONDING.

INSTALLATION NOTES 3: GC TO PROVIDE ADEQUATE WOOD OR METAL BLOCKING IN CORRELATION W/ FACADE FRAMING AS REQUIRED.

CareNow Urgent Care 1512 BULL STREET, STE 5 & 6, SAVANNAH, GA 31401	DRAWING NO. E050681	DATE OF LAST CHANGE: 01/13/26	ADDITIONAL INSTALL NOTES:	CONSULTANT: N/A PROJECT MANAGER: JOELLE WINTERS DESIGNER: ZT	ASG ADVANCE SIGN GROUP	ULUS 800.861.8006 ADVANCESIGNGROUP.COM
	1.0	REVISION # 5				

SECTION DETAIL
NOT TO SCALE

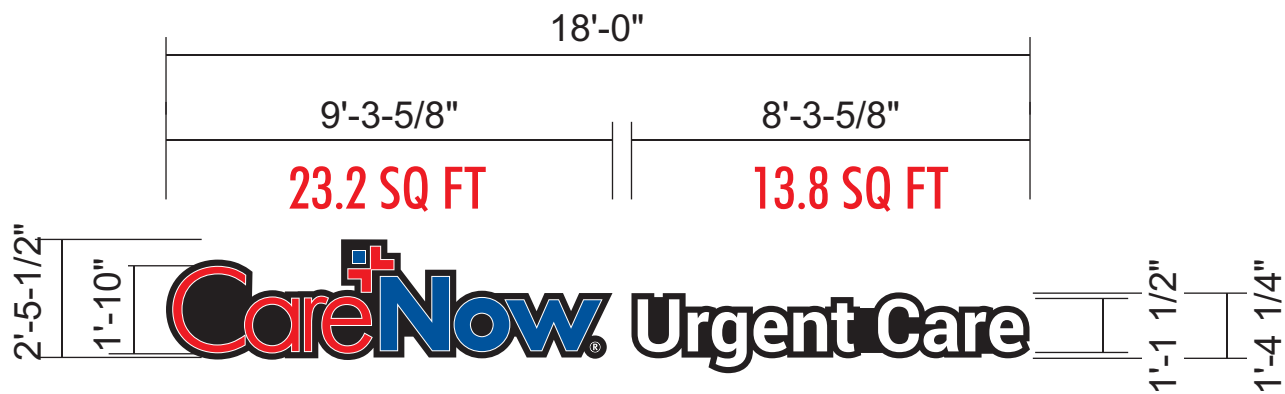


PLATE LETTERSET ON BACKER PANEL SIGN

(QTY. 1) ONE SET REQUIRED

SCALE 1/4" = 1'-0"

23.2 + 13.8 = 37.0 FT²

SIGN DETAIL:

- 1 1/4" FLAT CUT OUT ALUMINUM LETTERS W/ DIGITALLY PRINTED VINYL TO MATCH COLOR SHOWN
- 2 .090 FLAT CONTOURED ALUMINUM BACKER PANEL PAINTED BLACK
- 2 STUD MOUNTED FLUSH TO WALL SURFACE. ALL PENETRATIONS SILICONE FILLED
- 3 WALL CONSTRUCTION TBD.


PMS 287C
EXACT VINYL 3M 3630-97 BRISTOL BLUE

PMS 185C
EXACT VINYL 3M 3630-33 RED

BLACK

WHITE

NOTE:
SEAL HOLES WITH LIKE COLORED FILLER
SPACERS MAY BE NEEDED TO ACCOUNT FOR UNEVEN FACADE.

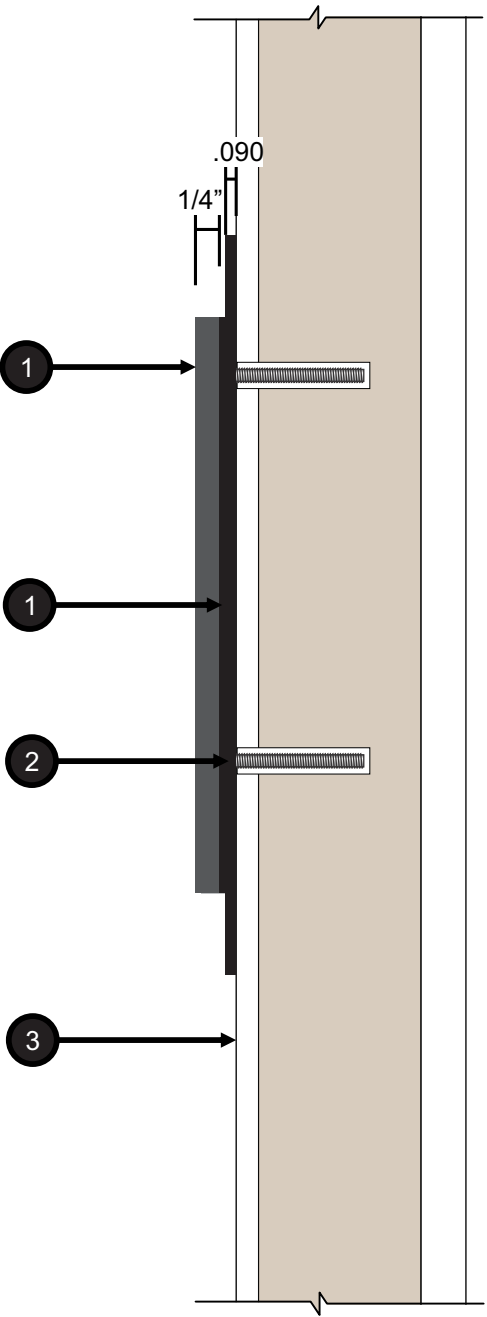

INSTALLATION NOTES 1: USE NON-CORROSIVE HARDWARE
AND SEAL ALL EXTERIOR FACADE PENETRATIONS WATERTIGHT.

INSTALLATION NOTES 2: ONE DEDICATED (1) 120VAC CIRCUIT BY OTHERS REQUIRED WITHIN 5' OF CENTER OF SIGN. THIS SIGN IS INTENDED TO BE INSTALLED
IN ACCORDANCE WITH THE REQUIREMENTS OF ARTICLE 600 OF THE NATIONAL ELECTRICAL CODE AND/OR OTHER APPLICABLE CODES. THIS INCLUDES PROPER GROUNDING AND BONDING.

INSTALLATION NOTES 3: GC TO PROVIDE ADEQUATE WOOD OR METAL
BLOCKING IN CORRELATION W/ FACADE FRAMING AS REQUIRED.



1512 BULL STREET, STE 5 & 6,
SAVANNAH, GA 31401

DRAWING NO.

E050681

DATE OF
LAST CHANGE:
01/13/26

REVISION #
5

ADDITIONAL INSTALL NOTES:

FILE LOC:
Company\CURRENT PROJECTS\CARE NOW URGENT CARE\2025\Savannah, GA E050681\111 Production Files\E050681

CONSULTANT:
N/A
PROJECT MANAGER:
JOELLE WINTERS
DESIGNER:
ZT



800.861.8006
ADVANCESIGNGROUP.COM