

OLSON RESIDENCE
314 W 35TH STREET, SAVANNAH GA, 31401

HPC SUBMISSION
05/27/2026



N.T.S. IMAGE FOR REFERENCE ONLY



ARCHITECT

PANTHEON ADC
518 MARTIN LUTHER KING JR. BLVD.
SAVANNAH, GEORGIA 31401

CONTACT:
CLIF COOPER, AIA
TEL: 912-376-5600
EMAIL: CLIF@PANTHEONADC.COM

CLIENT

MARK OLSON & KIMBERLY ROTH
314 WEST 35TH STREET
SAVANNAH, GA, 31401



PANTHEON ADC
518 MARTIN LUTHER KING JR. BLVD.
SAVANNAH, GA 31409
912.376.5600
www.PantheonADC.com

OLSON RESIDENCE
AT
314 W 35TH STREET, SAVANNAH GA, 31401
COVER SHEET

ALL INFORMATION SHOWN ON THIS SHEET IS
EXCLUSIVE PROPERTY OF PANTHEON, LLC AND
MAY NOT BE USED OR REPRODUCED WITHOUT
WRITTEN PERMISSION. COPYRIGHT 2023

JOB NUMBER
2606

CONTRACT DATE
APRIL 8 2026

REVISIONS		
NO.	DESCRIPTION	DATE
1	MPC COMMENTS	06/23/2026
2	RESUBMISSION	07/22/2026

ISSUE DATE
05/27/2026

CURRENT DRAWING STATUS
HPC SUBMISSION

HPC-0

SHEET INDEX - HPC				
SHEET NUMBER	SHEET NAME	SHEET ISSUE DATE	CURRENT REV.	CURRENT REV. DATE
HPC				
HPC-0	COVER SHEET	05/27/2026	2	07/22/2026
HPC-1	ARCHITECTURAL SITE PLAN	05/27/2026	2	07/22/2026
HPC-2	EXISTING CONTEXT PHOTOS	05/27/2026		
HPC-3	DEMO PLANS	05/27/2026		
HPC-4	EXISTING FRAMING CONDITIONS	05/27/2026		
HPC-5	DEMO ELEVATIONS	05/27/2026		
HPC-6	PROPOSED FLOOR PLANS	05/27/2026	2	07/22/2026
HPC-7	PROPOSED ROOF PLAN	05/27/2026	2	07/22/2026
HPC-8	PROPOSED ELEVATIONS	05/27/2026	2	07/22/2026
HPC-9	WALL SECTIONS	05/27/2026	2	07/22/2026
HPC-10	PERSPECTIVES	05/27/2026	2	07/22/2026

OLSON RESIDENCE
AT
314 W 35TH STREET, SAVANNAH GA, 31401

EXISTING CONTEXT PHOTOS

ALL INFORMATION SHOWN ON THIS SHEET IS
EXCLUSIVE PROPERTY OF PANTHEON, LLC AND
MAY NOT BE USED OR REPRODUCED WITHOUT
WRITTEN PERMISSION. COPYRIGHT 2023

JOB NUMBER
2606

CONTRACT DATE
APRIL 8 2026

EVISIONS

NO.	DESCRIPTION	DATE

ISSUE DATE

05/27/2026

CURRENT DRAWING STATUS

HPC SUBMISSION

HPC-2

A two-story white house with a prominent front porch. The porch has white railings and columns. A large tree with green leaves is in the foreground, partially obscuring the house. The house has a red door and several windows. The landscaping includes a concrete walkway, a wooden ramp, and various plants and flowers.

A photograph of a residential street scene. In the foreground, a dark blue sedan is parked on the left, and a white sedan is parked on the right. A large, leafy tree stands to the left of the white car. In the background, a two-story house with a porch is visible. The text "W 35TH STREET" is overlaid on the image, tilted diagonally.

A photograph of a two-story Victorian-style house with white siding and a dark roof. The house features a prominent front porch with white columns and a balcony on the second floor. A large, leafy tree is on the left, and a silver car is partially visible in the foreground.


A photograph of a two-story white house with a wooden fence and a blue recycling bin in the foreground. The house has white horizontal siding and several windows. A blue recycling bin with a logo is on the left, and a white car is partially visible on the right. The scene is outdoors with trees and a clear sky.

A photograph of a two-story house with a white exterior and a dark roof, situated in a residential neighborhood. The house has a prominent chimney and a small porch area. The yard is cluttered with various items, including a large wooden structure, a bicycle, and a grill. A text overlay in the upper right corner reads "DEMO - 1 STORY".

A two-story white house with a prominent chimney and a porch. The house is surrounded by construction materials, including large cardboard boxes in the foreground and a wooden structure to the right. The scene is set against a clear blue sky.

A photograph of a narrow alleyway between a wooden fence and a metal building. A white house is visible in the background, partially obscured by trees and a blue dumpster. The sky is bright blue with some clouds.

A large, light blue, two-story house with a prominent front porch and a wide staircase leading up to it. The house is situated on a grassy hillside. In the foreground, there is a wooden fence and some outdoor furniture, including a table and chairs. The sky is blue with scattered white clouds.

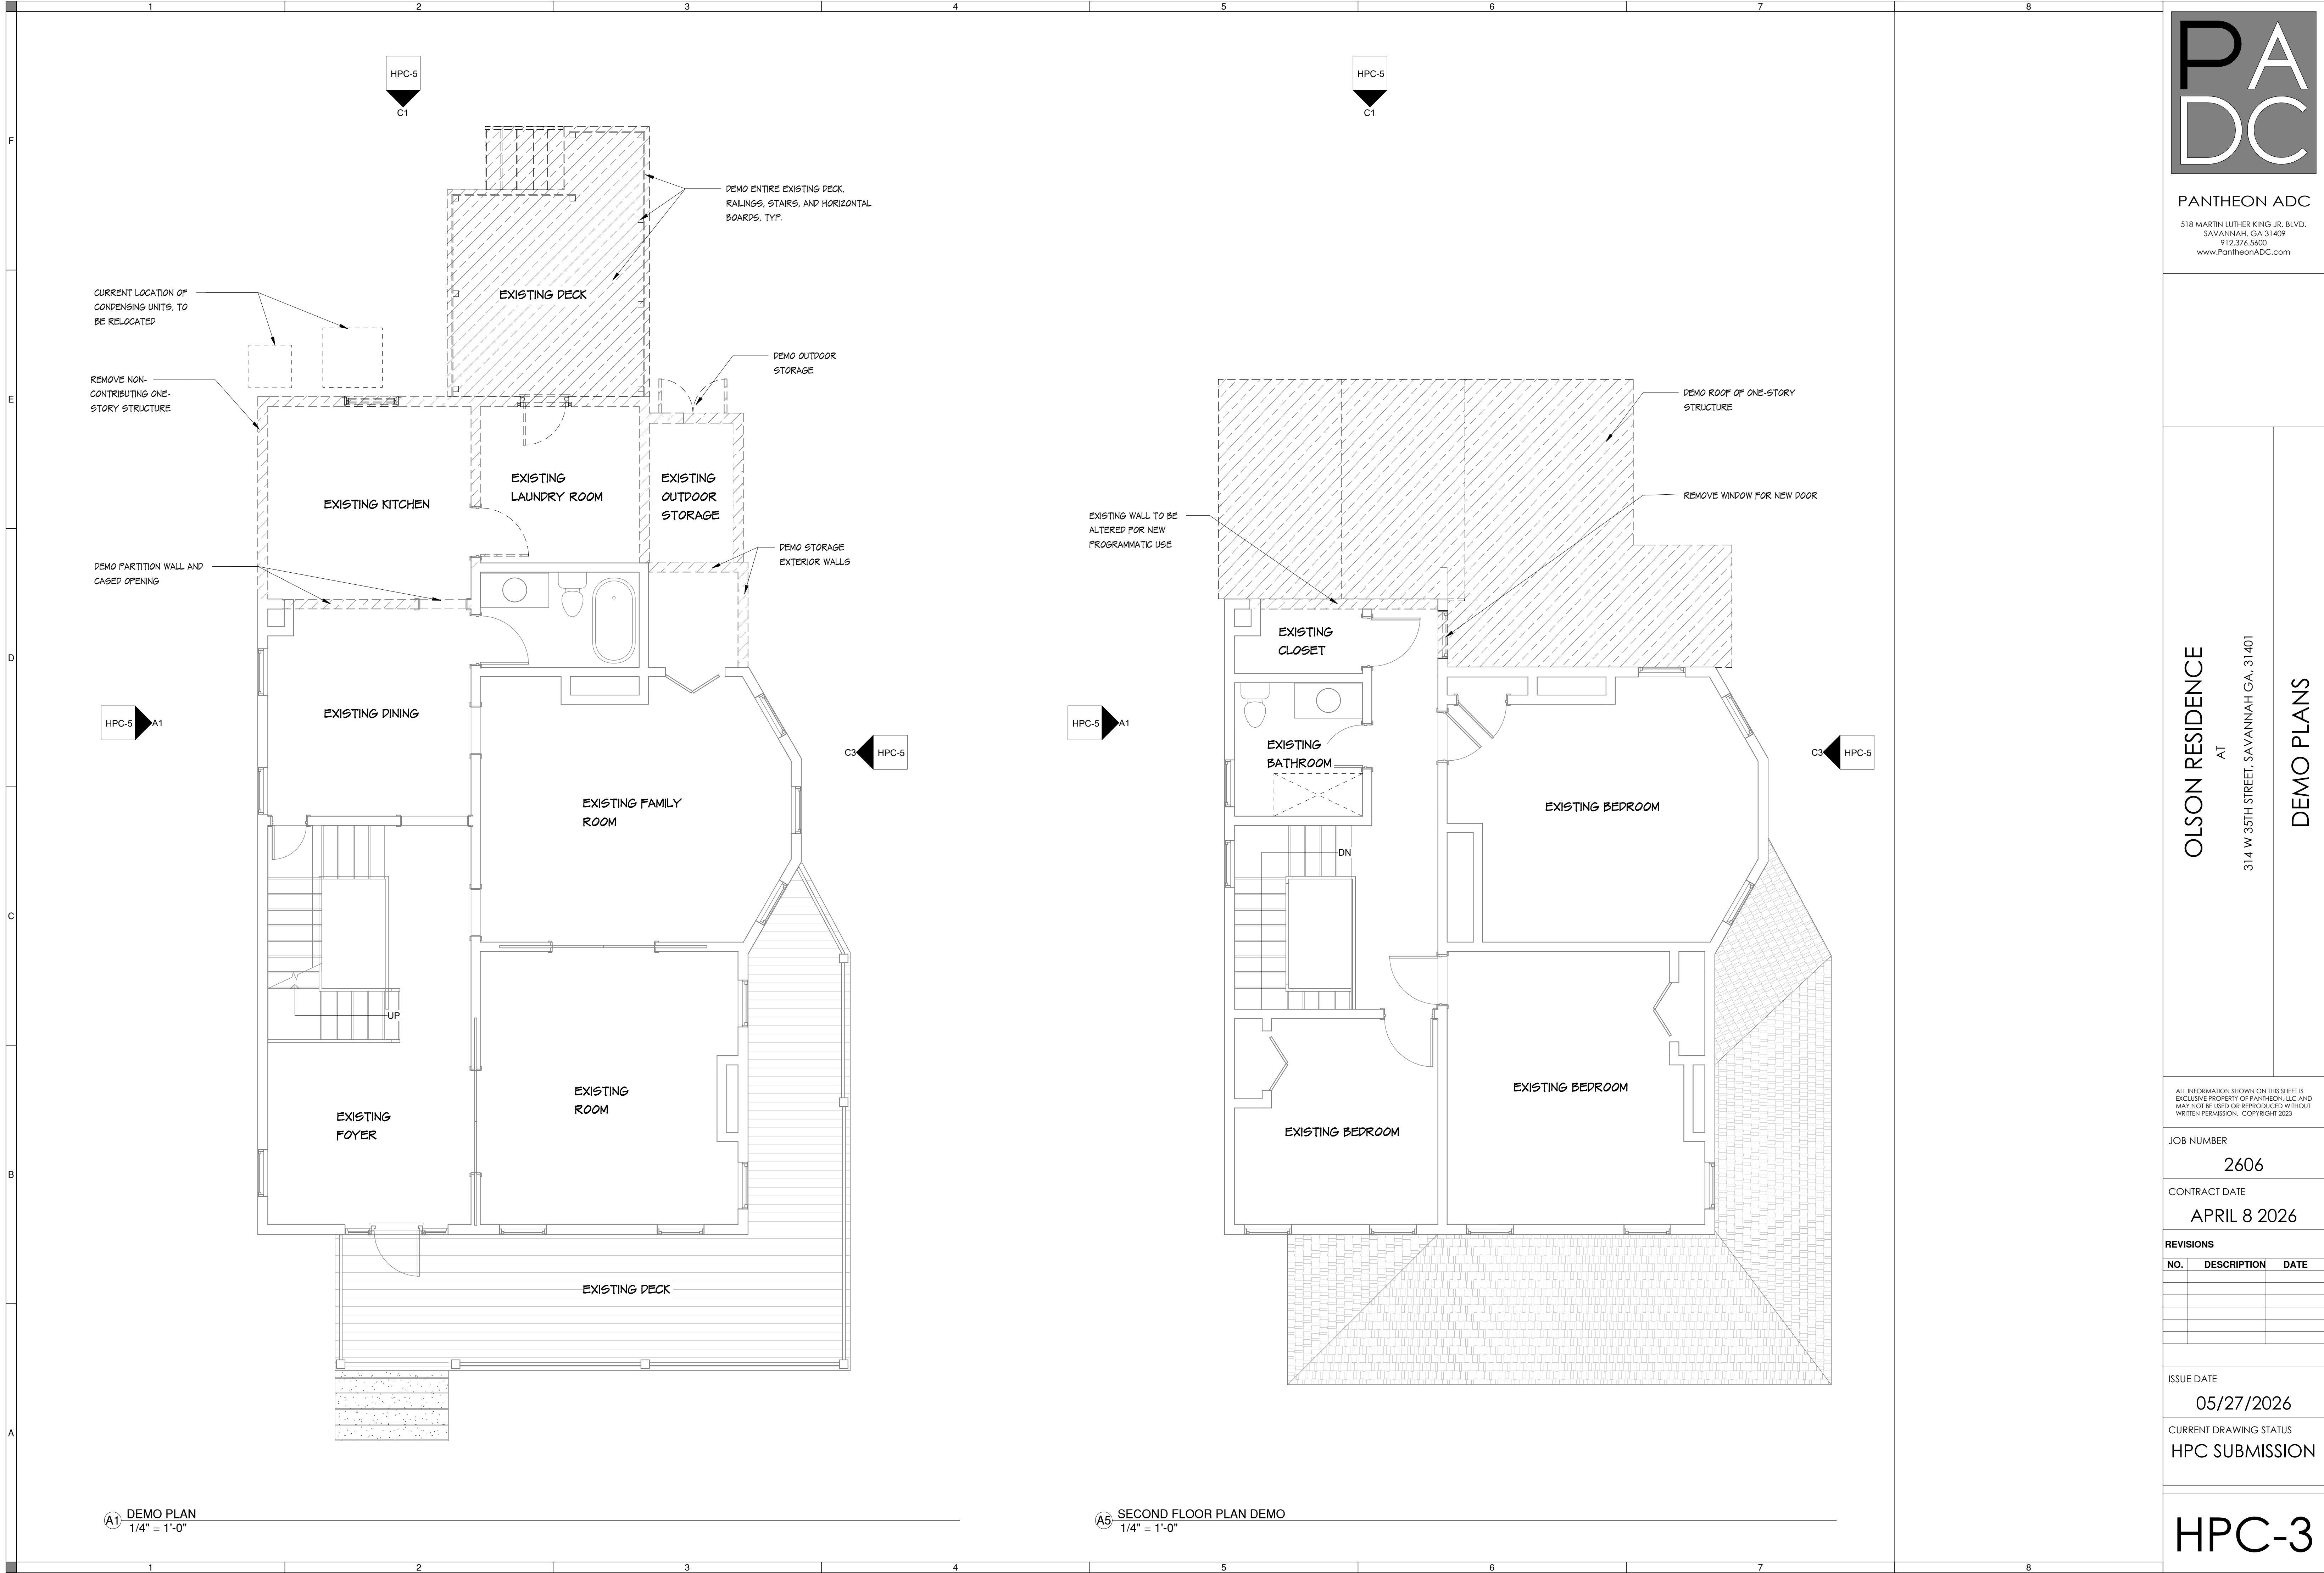

PANTHEON ADC
518 MARTIN LUTHER KING JR. BLVD.
SAVANNAH, GA 31409
912.376.5600
www.PantheonADC.com

OLSON RESIDENCE
AT
314 W 35TH STREET, SAVANNAH GA 31401
DEMO PLANS

ALL INFORMATION SHOWN ON THIS SHEET IS
EXCLUSIVE PROPERTY OF PANTHEON, LLC AND
MAY NOT BE USED OR REPRODUCED WITHOUT
WRITTEN PERMISSION. COPYRIGHT 2023

JOB NUMBER
2606

CONTRACT DATE
APRIL 8 2026

REVISIONS		
NO.	DESCRIPTION	DATE

ISSUE DATE
05/27/2026

CURRENT DRAWING STATUS
HPC SUBMISSION

HPC-3



PADC

PANTHEON ADC

518 MARTIN LUTHER KING JR. BLVD.
SAVANNAH, GA 31409
912.376.5600
www.PantheonADC.com

OLSON RESIDENCE

AT

314 W 35TH STREET, SAVANNAH GA, 31401

EXISTING FRAMING CONDITIONS

ALL INFORMATION SHOWN ON THIS SHEET IS
EXCLUSIVE PROPERTY OF PANTHEON, LLC AND
MAY NOT BE USED OR REPRODUCED WITHOUT
WRITTEN PERMISSION. COPYRIGHT 2023

JOB NUMBER

2606

CONTRACT DATE

APRIL 8 2026

REVISIONS

NO.	DESCRIPTION	DATE


ISSUE DATE

05/27/2026

CURRENT DRAWING STATUS

HPC SUBMISSION

HPC-4

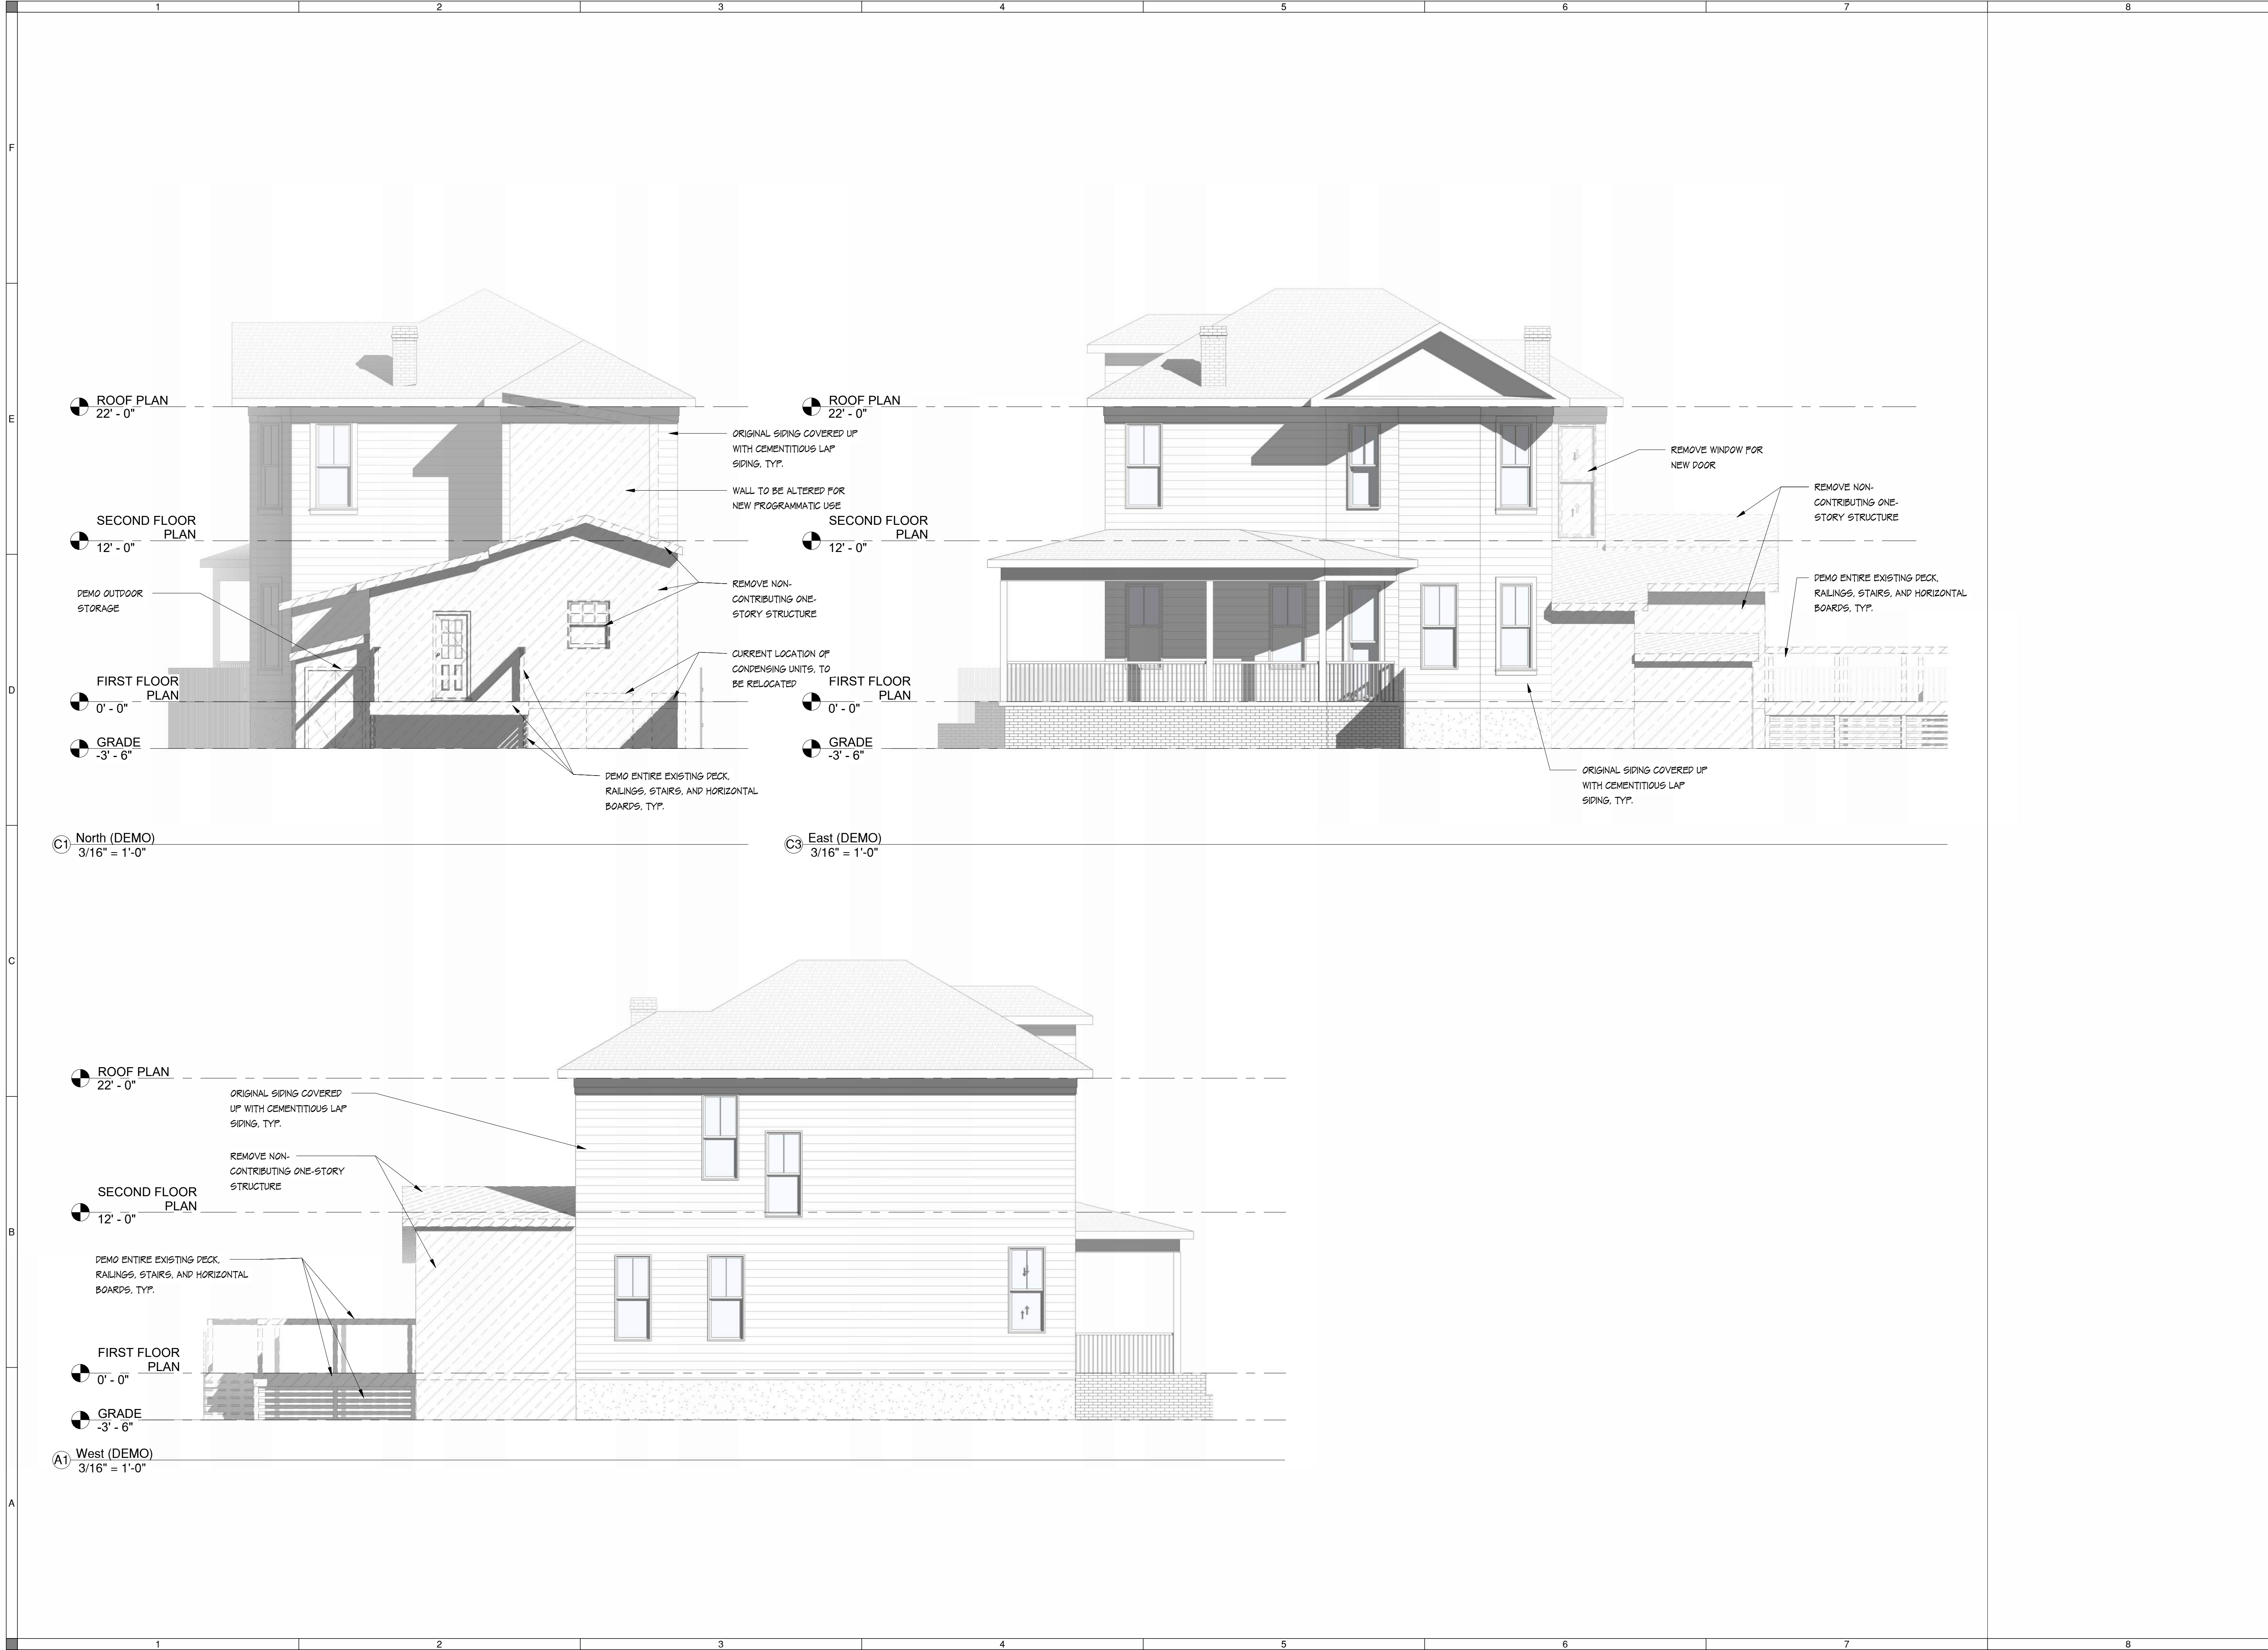

PANTHEON ADC
518 MARTIN LUTHER KING JR. BLVD.
SAVANNAH, GA 31409
912.376.5600
www.PantheonADC.com

OLSON RESIDENCE
AT
314 W 35TH STREET, SAVANNAH GA, 31401
DEMO ELEVATIONS

ALL INFORMATION SHOWN ON THIS SHEET IS
EXCLUSIVE PROPERTY OF PANTHEON, LLC AND
MAY NOT BE USED OR REPRODUCED WITHOUT
WRITTEN PERMISSION. COPYRIGHT 2023

JOB NUMBER
2606



CONTRACT DATE
APRIL 8 2026

REVISIONS		
NO.	DESCRIPTION	DATE

ISSUE DATE
05/27/2026

CURRENT DRAWING STATUS
HPC SUBMISSION

HPC-5

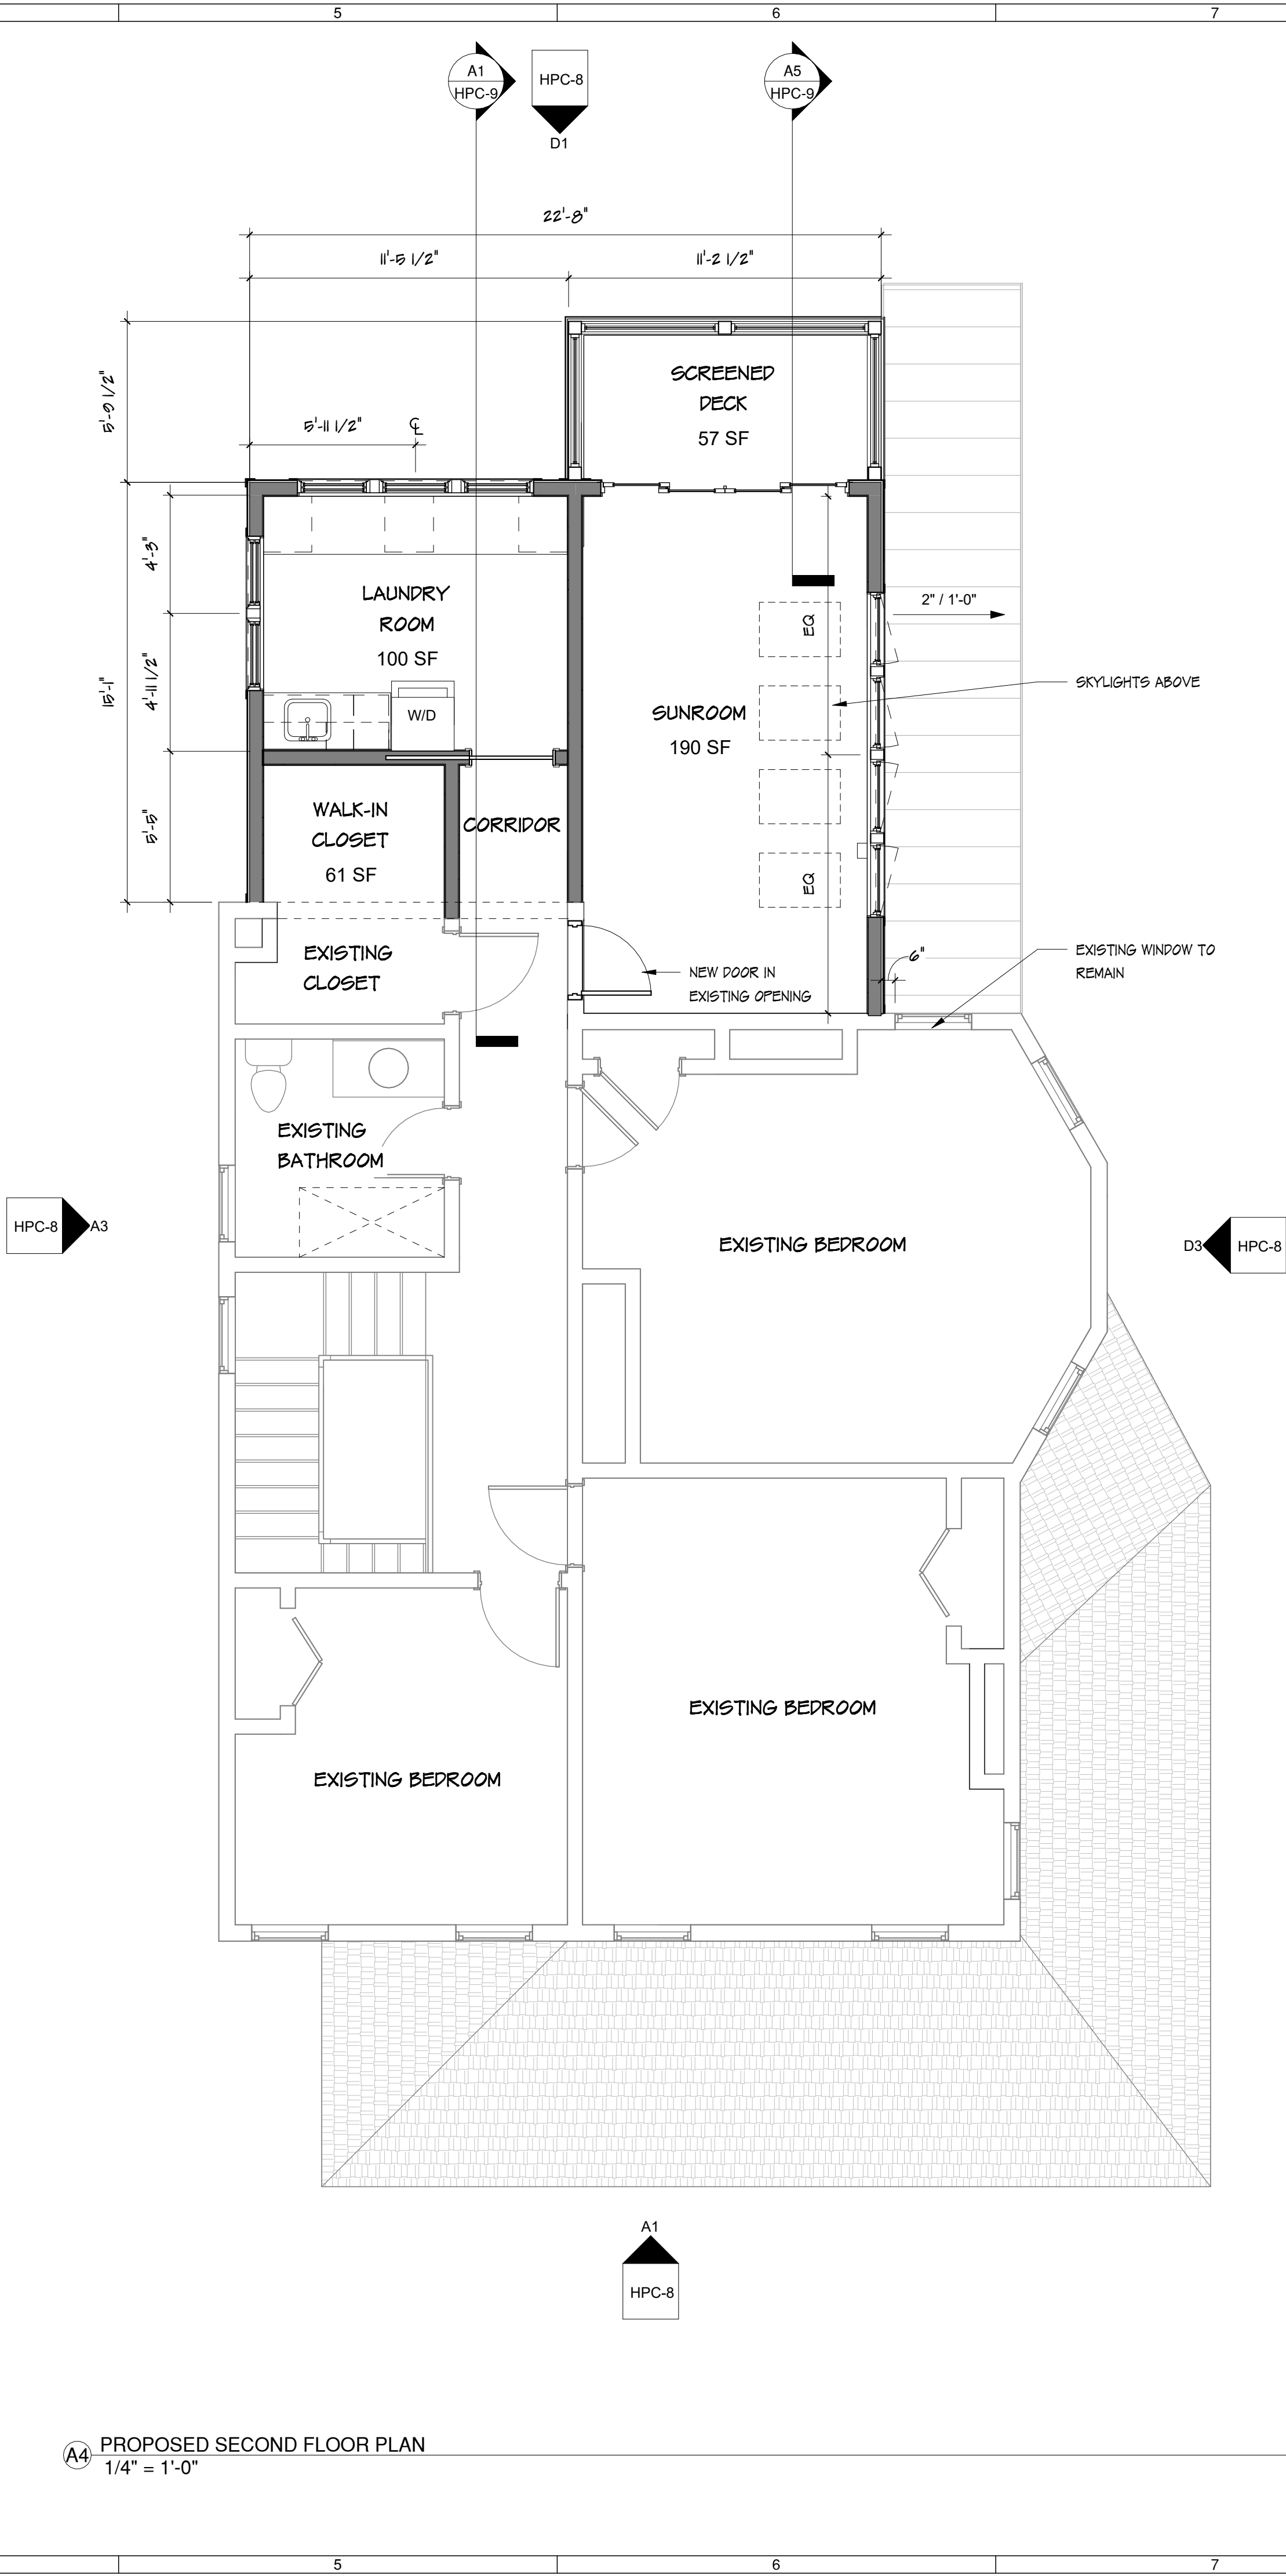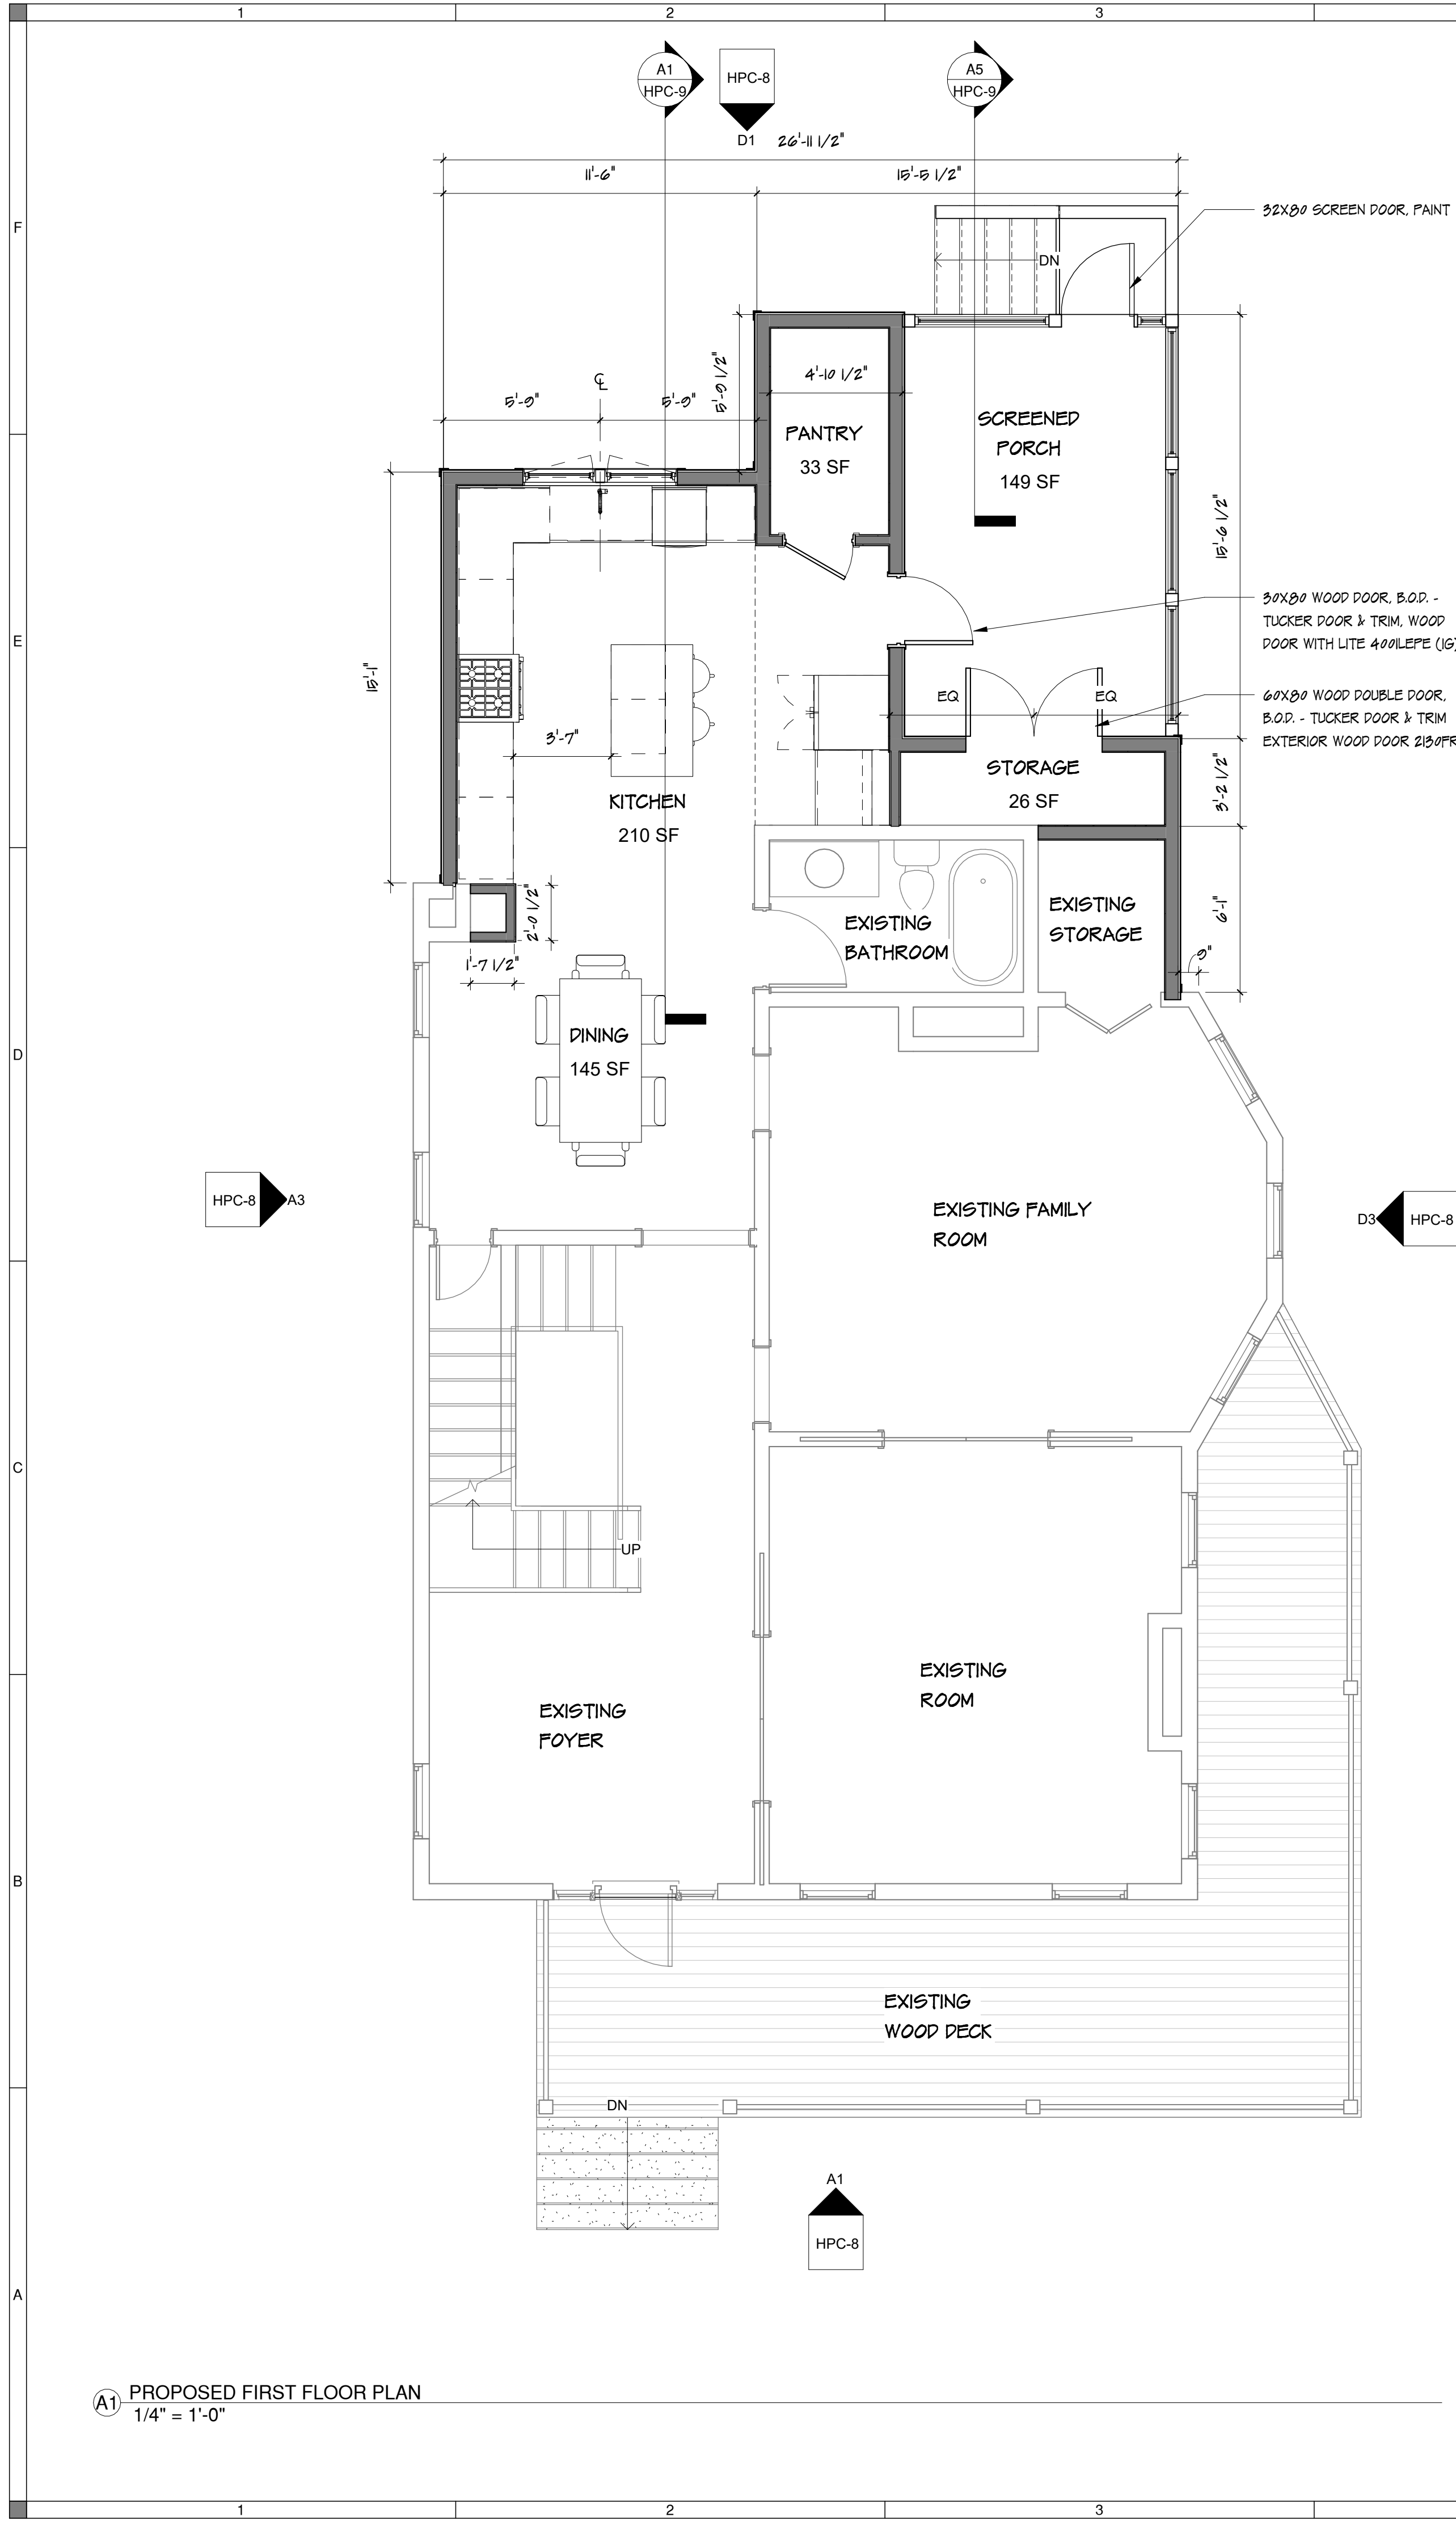

EXTERIOR DOORS

B.O.D. - TUCKER DOOR & TRIM -
EXTERIOR WOOD DOORS



Door 400LEPE (IG in Pine
with Modified Ovolo Sticking



Door 2130FRE in Fir with
Ovolo Sticking



PANTHEON ADC

518 MARTIN LUTHER KING JR. BLVD.
SAVANNAH, GA 31409
912.376.5600
www.PantheonADC.com

OLSON RESIDENCE

AT

314 W 35TH STREET, SAVANNAH GA, 31401

PROPOSED FLOOR PLANS

ALL INFORMATION SHOWN ON THIS SHEET IS
EXCLUSIVE PROPERTY OF PANTHEON, LLC AND
MAY NOT BE USED OR REPRODUCED WITHOUT
WRITTEN PERMISSION. COPYRIGHT 2023

JOB NUMBER

2606

CONTRACT DATE

APRIL 8 2026

REVISIONS

NO.	DESCRIPTION	DATE
2	RESUBMISSION	07/22/2026

ISSUE DATE

05/27/2026

CURRENT DRAWING STATUS

HPC SUBMISSION

HPC-6



PANTHEON ADC
518 MARTIN LUTHER KING JR. BLVD.
SAVANNAH, GA 31409
912.376.5600
www.PantheonADC.com

AT

314 W 35TH STREET, SAVANNAH GA, 31401

PROPOSED ROOF PLAN

ALL INFORMATION SHOWN ON THIS SHEET IS
EXCLUSIVE PROPERTY OF PANTHEON, LLC AND
MAY NOT BE USED OR REPRODUCED WITHOUT
WRITTEN PERMISSION. COPYRIGHT 2023

JOB NUMBER

2606

CONTRACT DATE

APRIL 8 2026

EVISIONS

NO.	DESCRIPTION	DATE
2	RESUBMISSION	07/22/2026


ISSUE DATE

05/27/2026


CURRENT DRAWING STATUS

HPC SUBMISSION

HPC-7

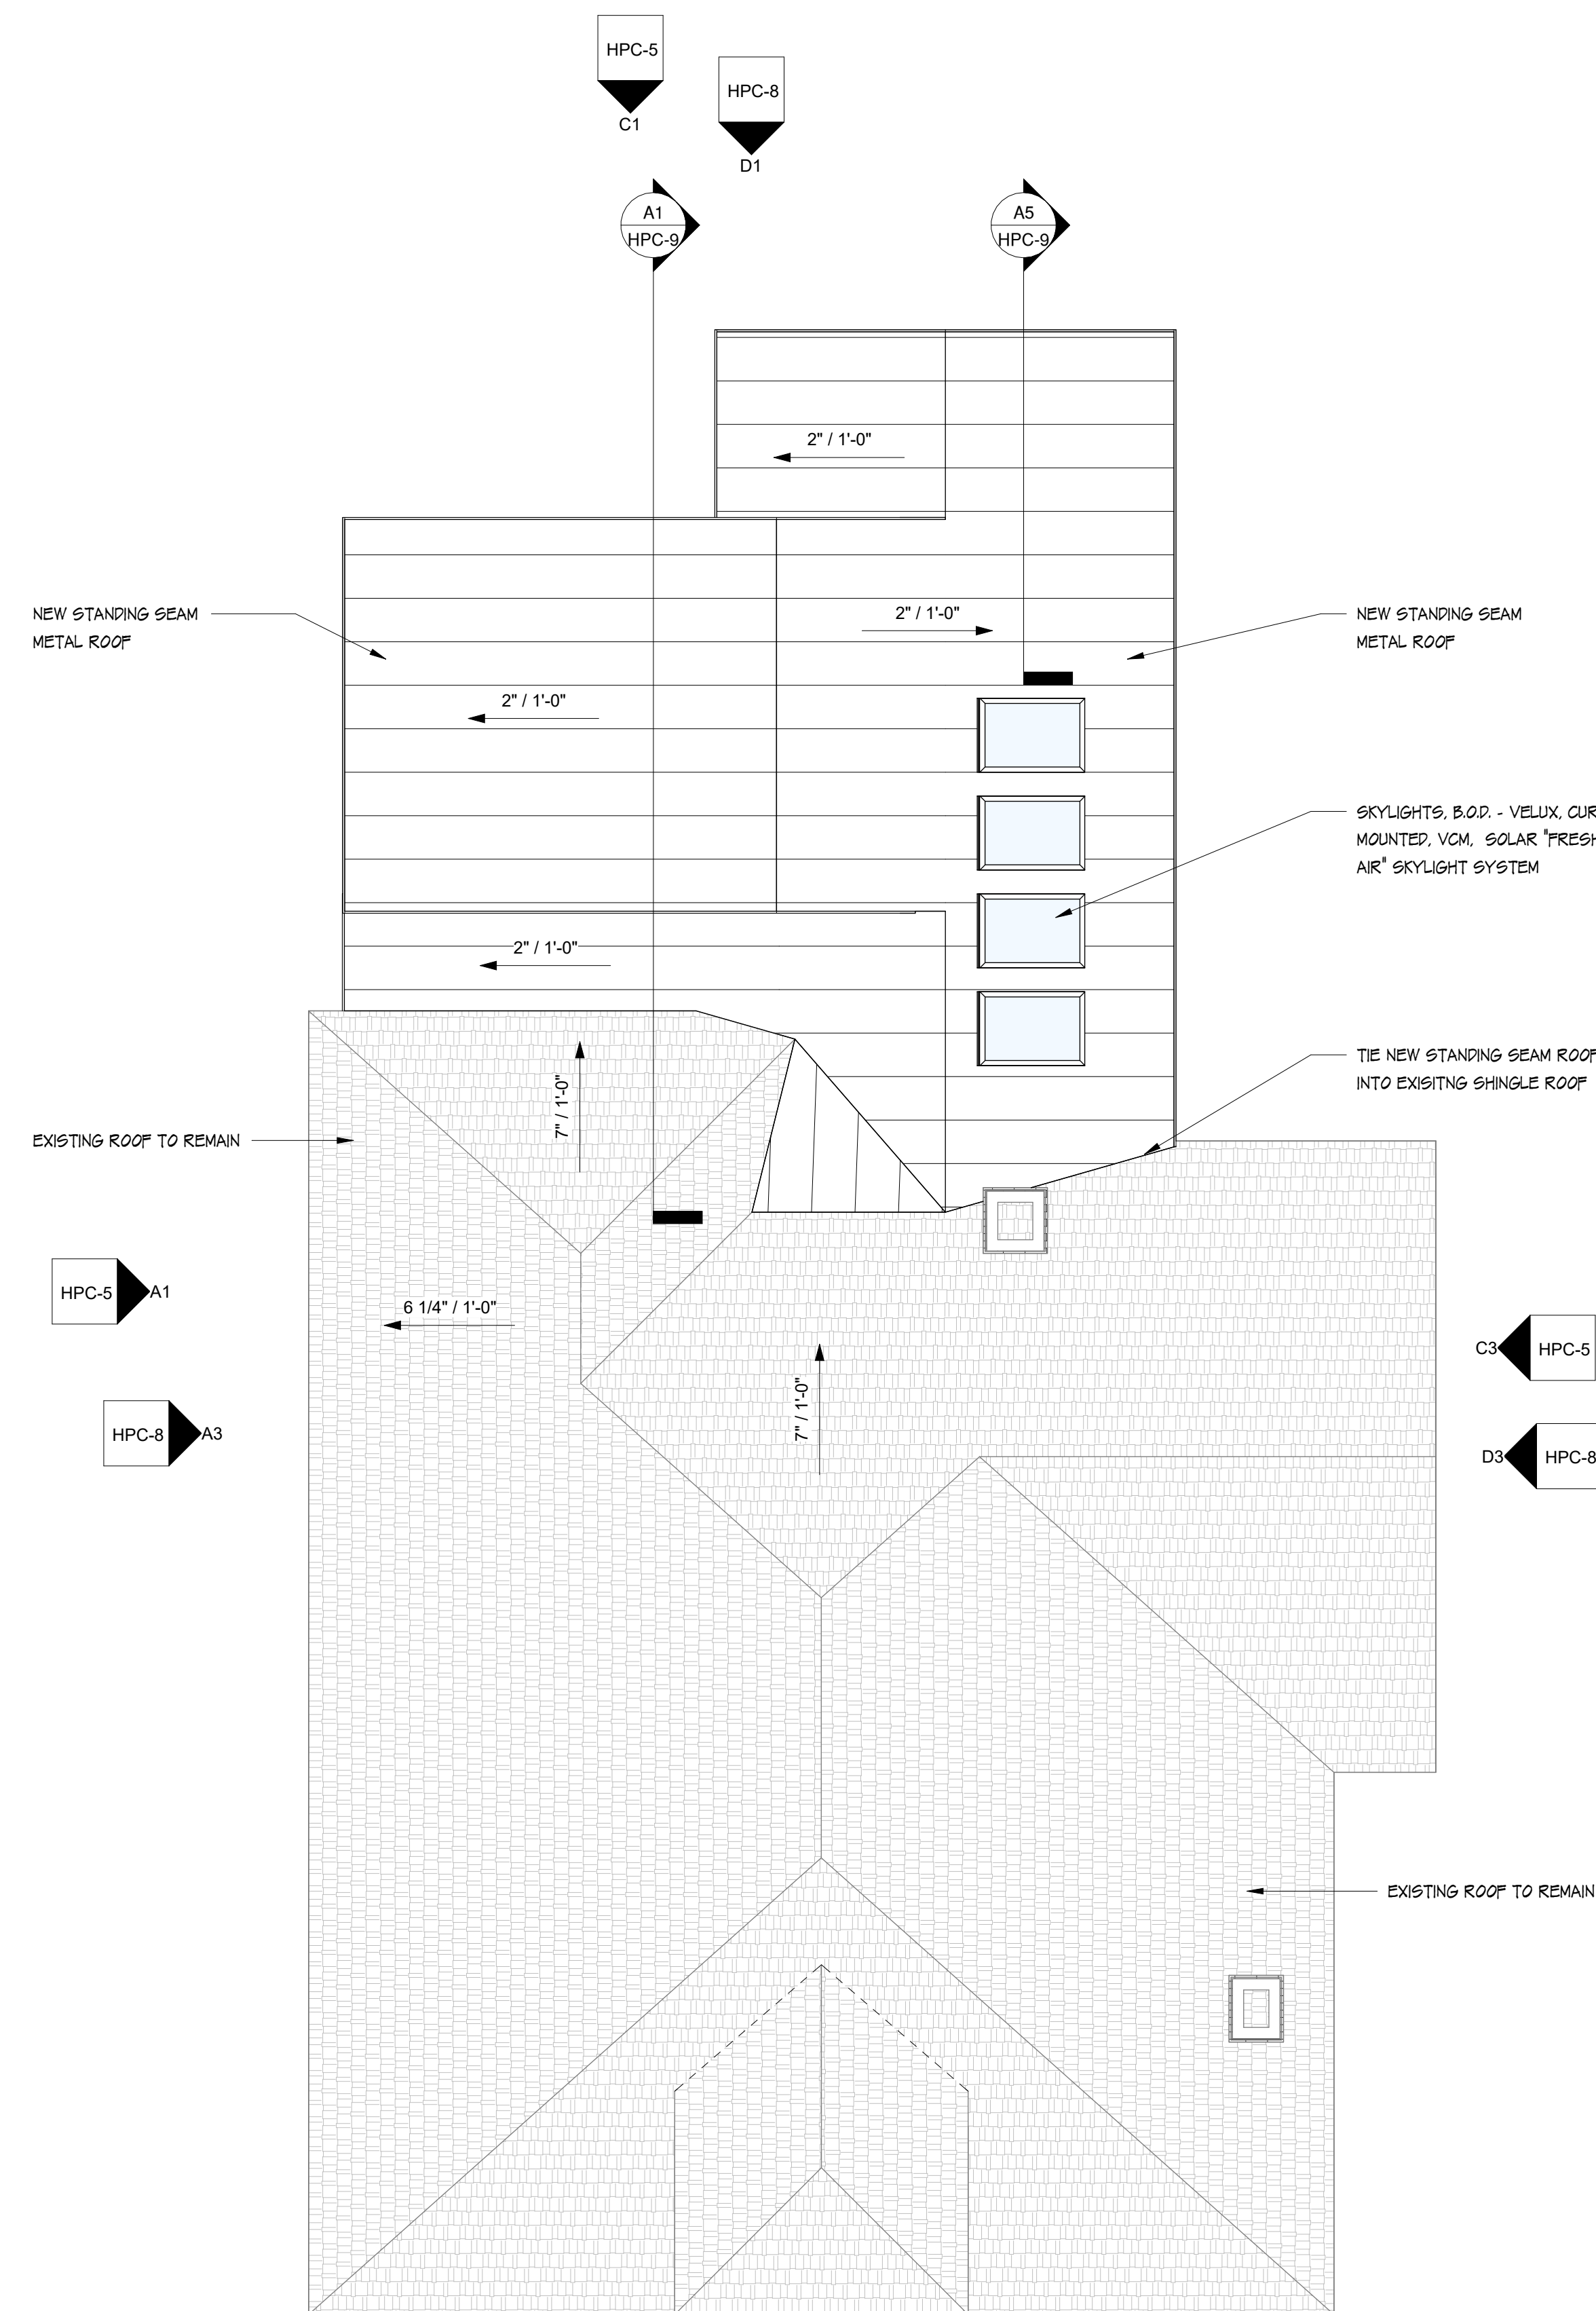

(A1) ROOF PLAN
1/4" = 1'-0"

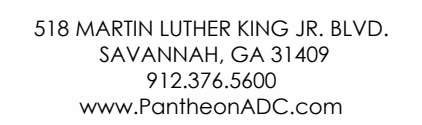

314 W 35TH STREET, SAVANNAH GA, 31401

PROPOSED ELEVATIONS

ALL INFORMATION SHOWN ON THIS SHEET IS
EXCLUSIVE PROPERTY OF PANTHEON, LLC AND
MAY NOT BE USED OR REPRODUCED WITHOUT
WRITTEN PERMISSION. COPYRIGHT 2023

JOB NUMBER

2606

CONTRACT DATE

APRIL 8 2026

REVISIONS

NO.	DESCRIPTION	DATE
2	RESUBMISSION	07/22/2026





ISSUE DATE


05/27/2026

CURRENT DRAWING STATUS

HPC SUBMISSION

HPC-8

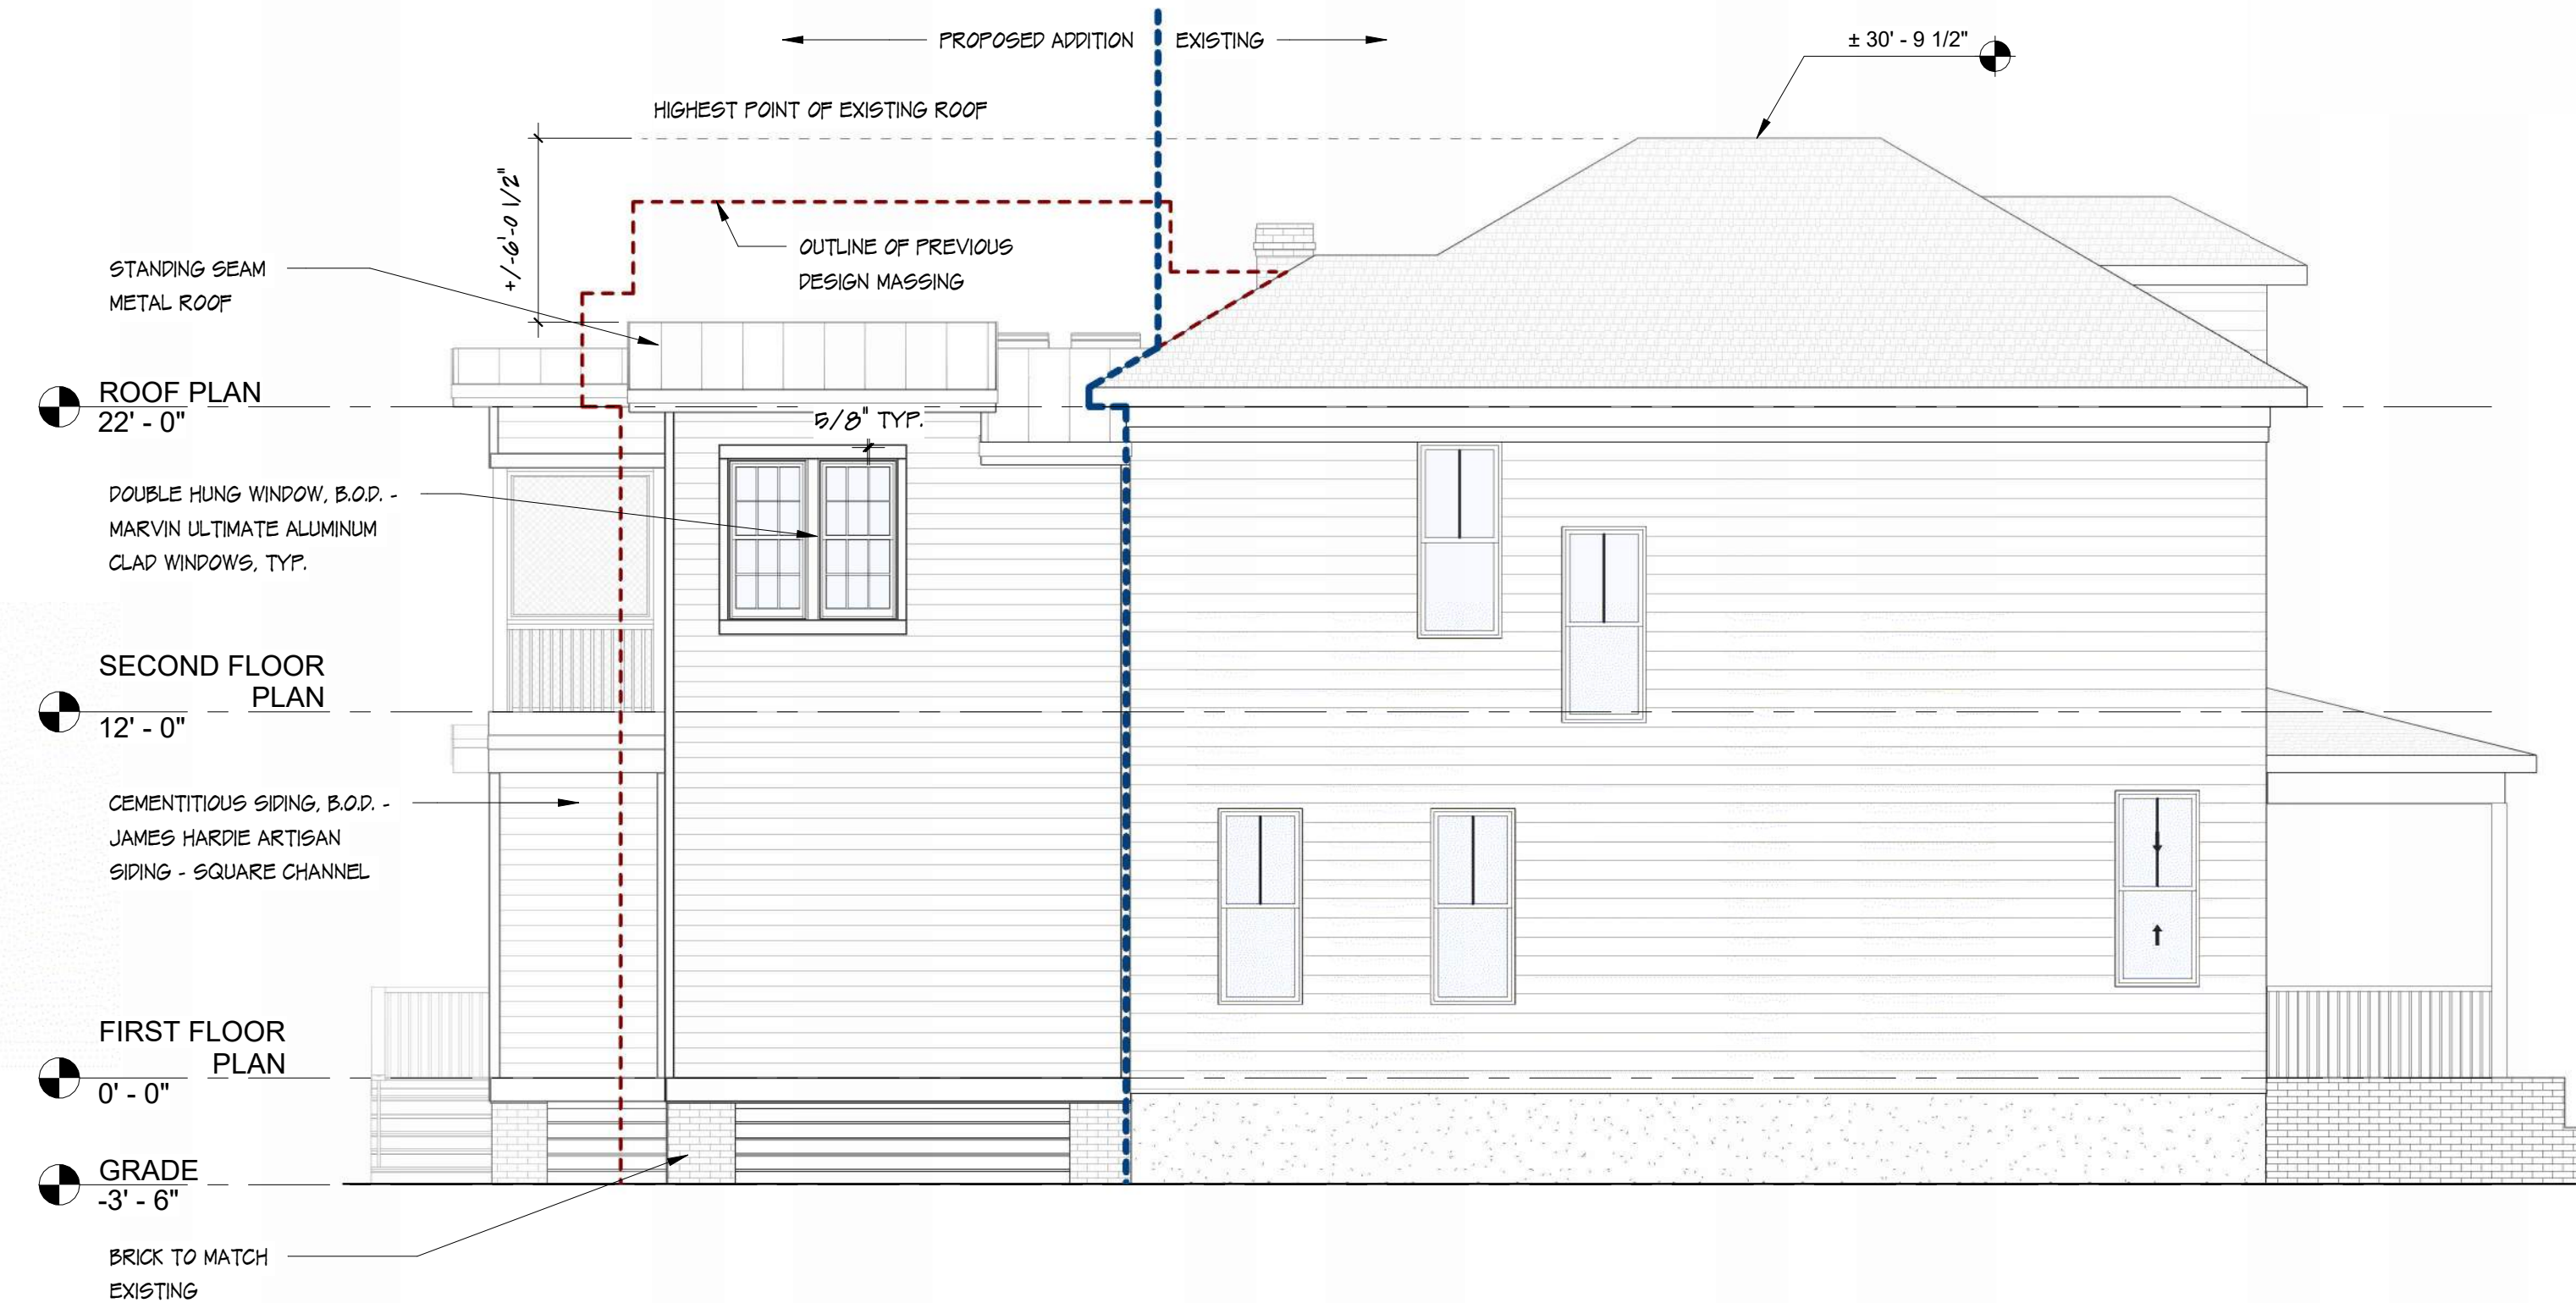 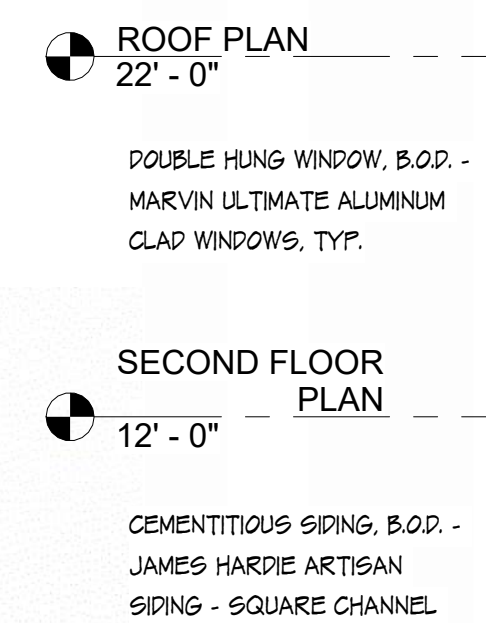 

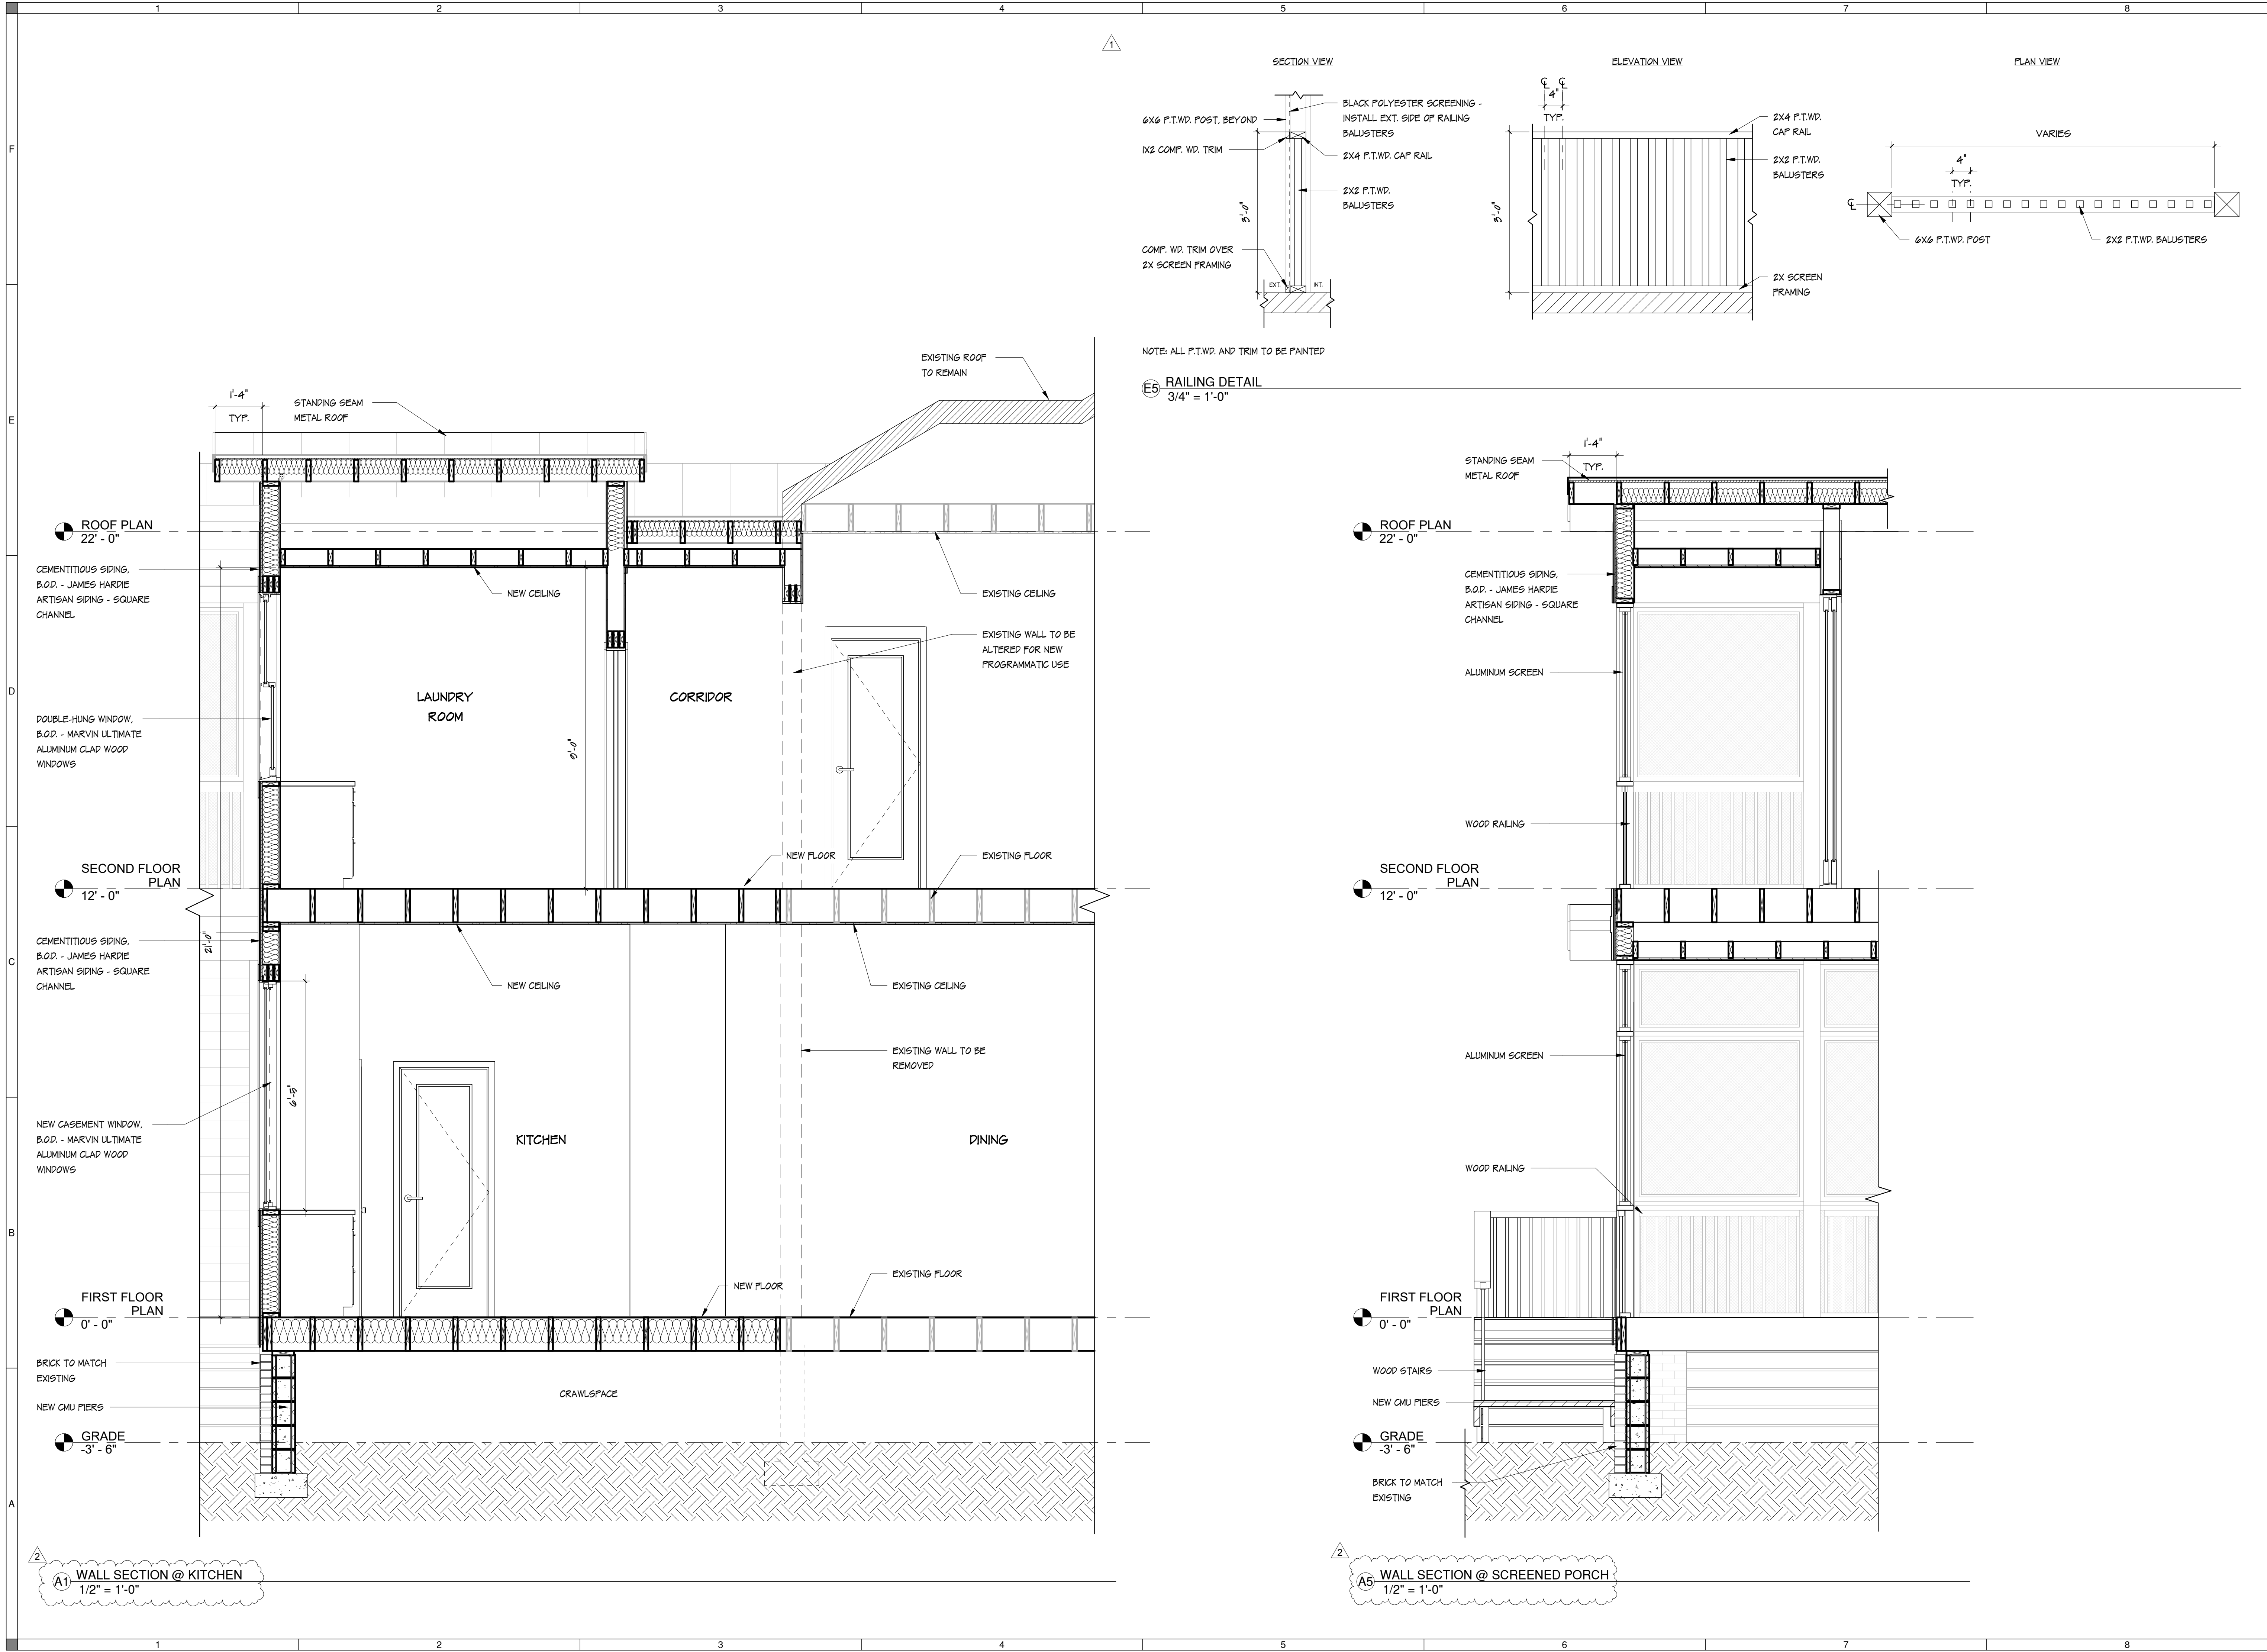

PANTHEON ADC
518 MARTIN LUTHER KING JR. BLVD.
SAVANNAH, GA 31409
912.376.5600
www.PantheonADC.com

OLSON RESIDENCE
AT
314 W 35TH STREET, SAVANNAH GA, 31401
WALL SECTIONS

ALL INFORMATION SHOWN ON THIS SHEET IS
EXCLUSIVE PROPERTY OF PANTHEON, LLC AND
MAY NOT BE USED OR REPRODUCED WITHOUT
WRITTEN PERMISSION. COPYRIGHT 2023

JOB NUMBER
2606

CONTRACT DATE
APRIL 8 2026

REVISIONS		
NO.	DESCRIPTION	DATE
1	MPC COMMENTS	06/23/2026
2	RESUBMISSION	07/22/2026

ISSUE DATE
05/27/2026

CURRENT DRAWING STATUS
HPC SUBMISSION

HPC-9


EXISTING



ORIGINAL PROPOSED



REVISED PROPOSED

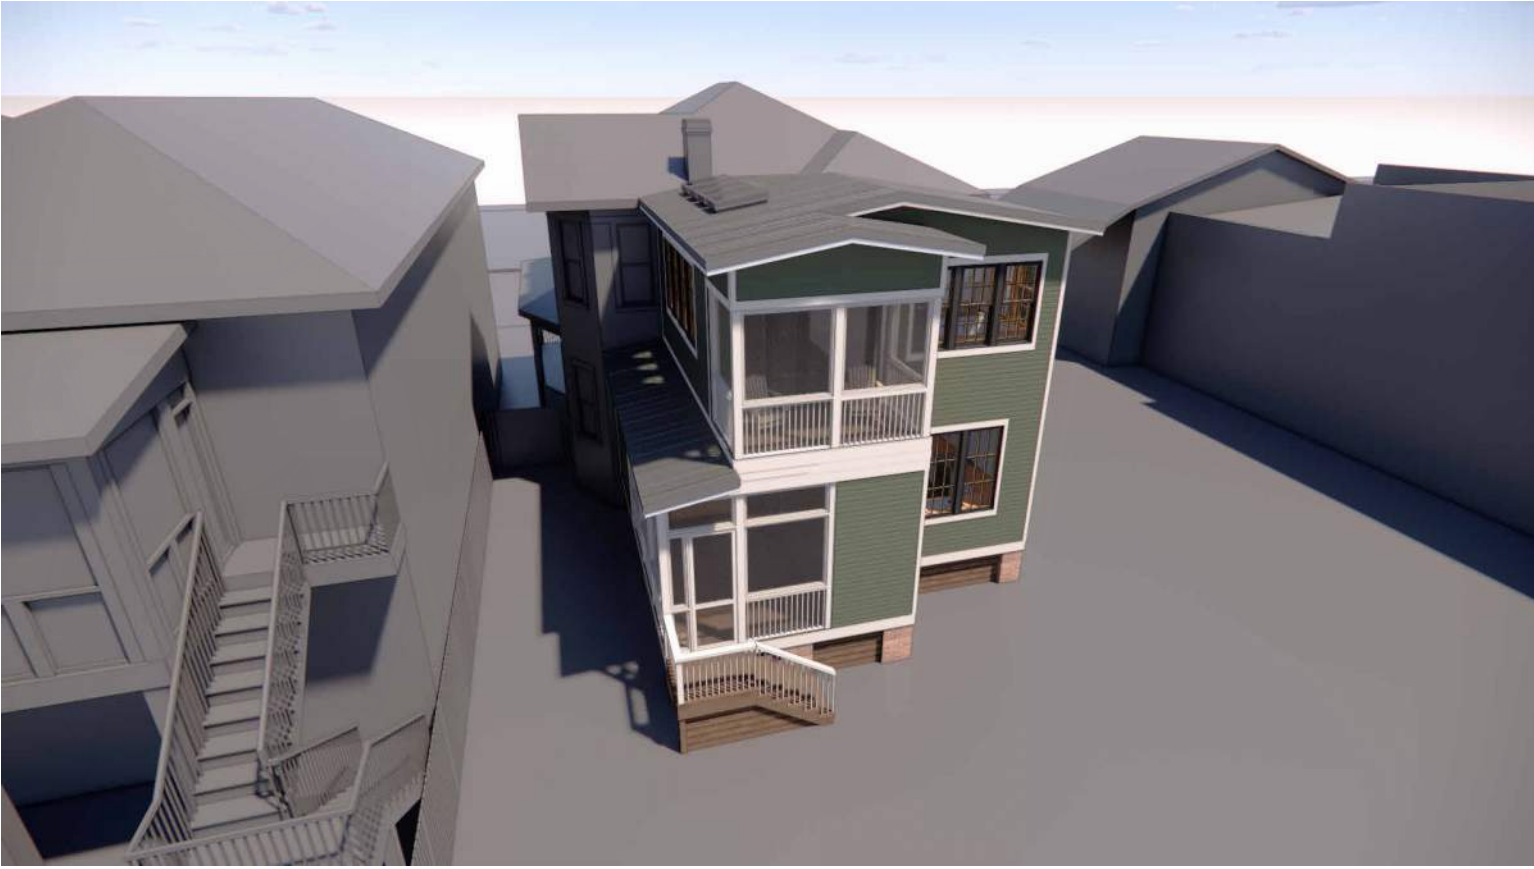

PADC

PANTHEON ADC

518 MARTIN LUTHER KING JR. BLVD.
SAVANNAH, GA 31409
912.376.5600
www.PantheonADC.com

OLSON RESIDENCE

AT

314 W 35TH STREET, SAVANNAH GA, 31401

PERSPECTIVES

ALL INFORMATION SHOWN ON THIS SHEET IS
EXCLUSIVE PROPERTY OF PANTHEON, LLC AND
MAY NOT BE USED OR REPRODUCED WITHOUT
WRITTEN PERMISSION. COPYRIGHT 2023

JOB NUMBER

2606

CONTRACT DATE

APRIL 8 2026

REVISIONS

NO.	DESCRIPTION	DATE
2	RESUBMISSION	07/22/2026

ISSUE DATE

05/27/2026

CURRENT DRAWING STATUS

HPC SUBMISSION

HPC-10