


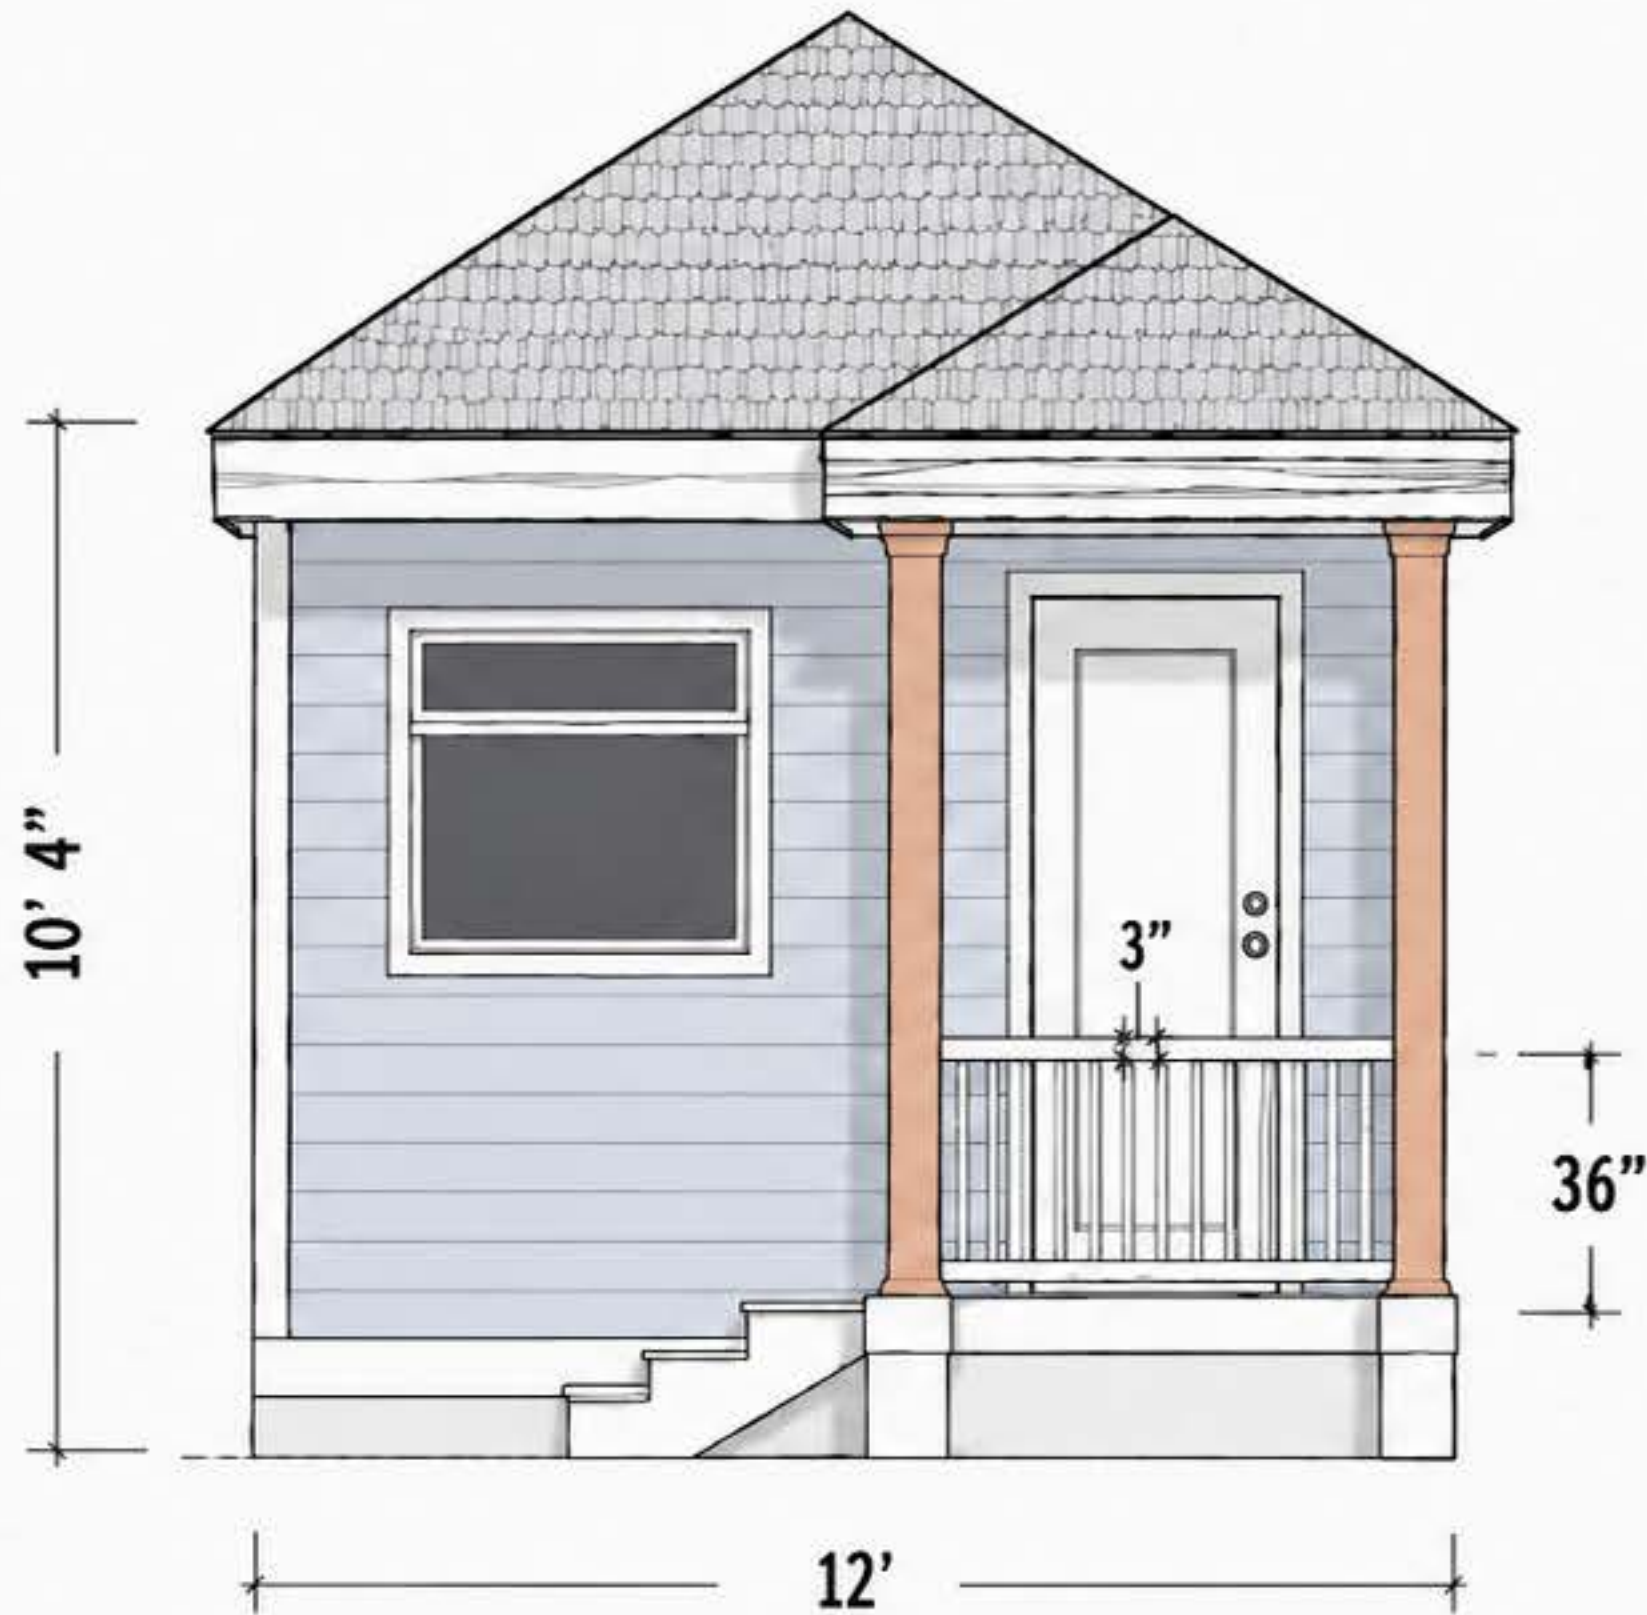

HOUSE 1 (FRONT ELEVATION)



HOUSE 2 (FRONT ELEVATION)

NOTES:

1. ALL DIMENSIONS ARE APPROXIMATE. CONTRACTOR TO VERIFY ALL MEASUREMENTS IN THE FIELD.
2. EXTERIOR WALLS: WOOD FRAME WITH SIDING.
3. ROOF: ASPHALT SHINGLES.
4. WINDOWS AND DOORS ARE BOARDED FOR SECURITY.
5. PORCH COLUMNS: WOOD.
6. RAILINGS: HEIGHT IS 36". SPACE BETWEEN BALUSTERS IS 3".

FRONT ELEVATIONS

PROJECT ADDRESS:

613W 41 ST., SAVANNAH, GA, 31415

DATE:

05/21/2026

DRAWN BY:

MICHAEL ZAJICEK

SHEET:

1 OF 1