


24x36 THIS DRAWING IS THE PROPERTY OF BARNARD ARCHITECTS AND IS NOT TO BE REPRODUCED OR COPIED IN WHOLE OR IN PART WITHOUT THE PERMISSION OF SAME. IT IS NOT TO BE USED ON ANY OTHER PROJECTS AND IS TO BE RETURNED ON REQUEST. SCALES STATED HEREON ARE VALID ON THE ORIGINAL DRAWING ONLY AND MAY BE CHANGED IN PROPORTION TO THE DIFFERENCE IN SIZE BETWEEN THE PRINT AND THE ORIGINAL. DO NOT SCALE DIMENSIONS FROM PRINTS. PLANS AND DETAILS ARE NOT ALWAYS DRAWN TO SCALE. USE DIMENSIONS GIVEN OR CONSULT WITH ARCHITECT FOR CLARIFICATION




6 Location of Enclosure on Site
1" = 20'-0"

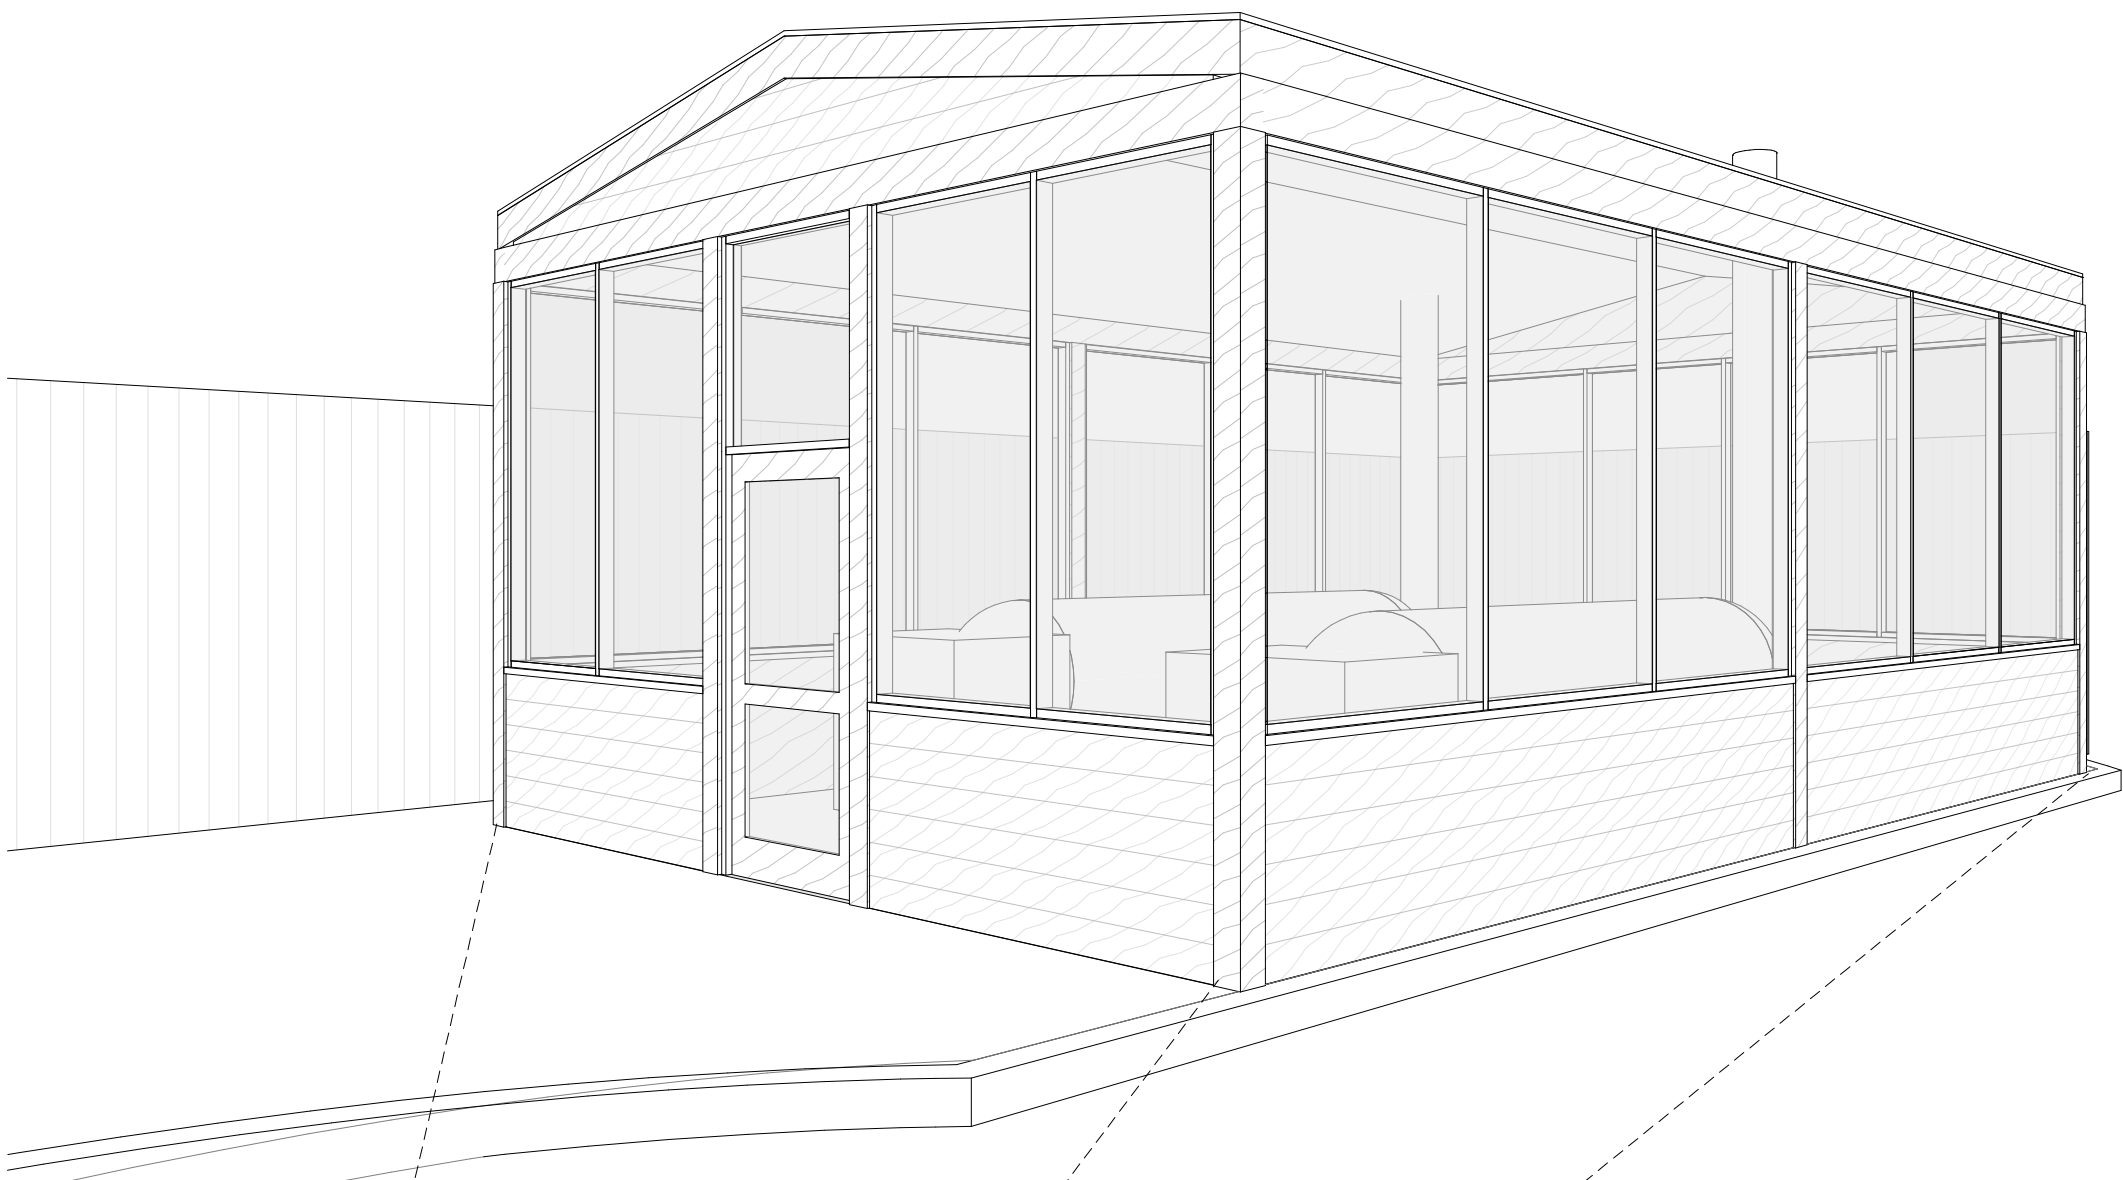


5 Perspective View




7 Project Location
1" = 40'-0"

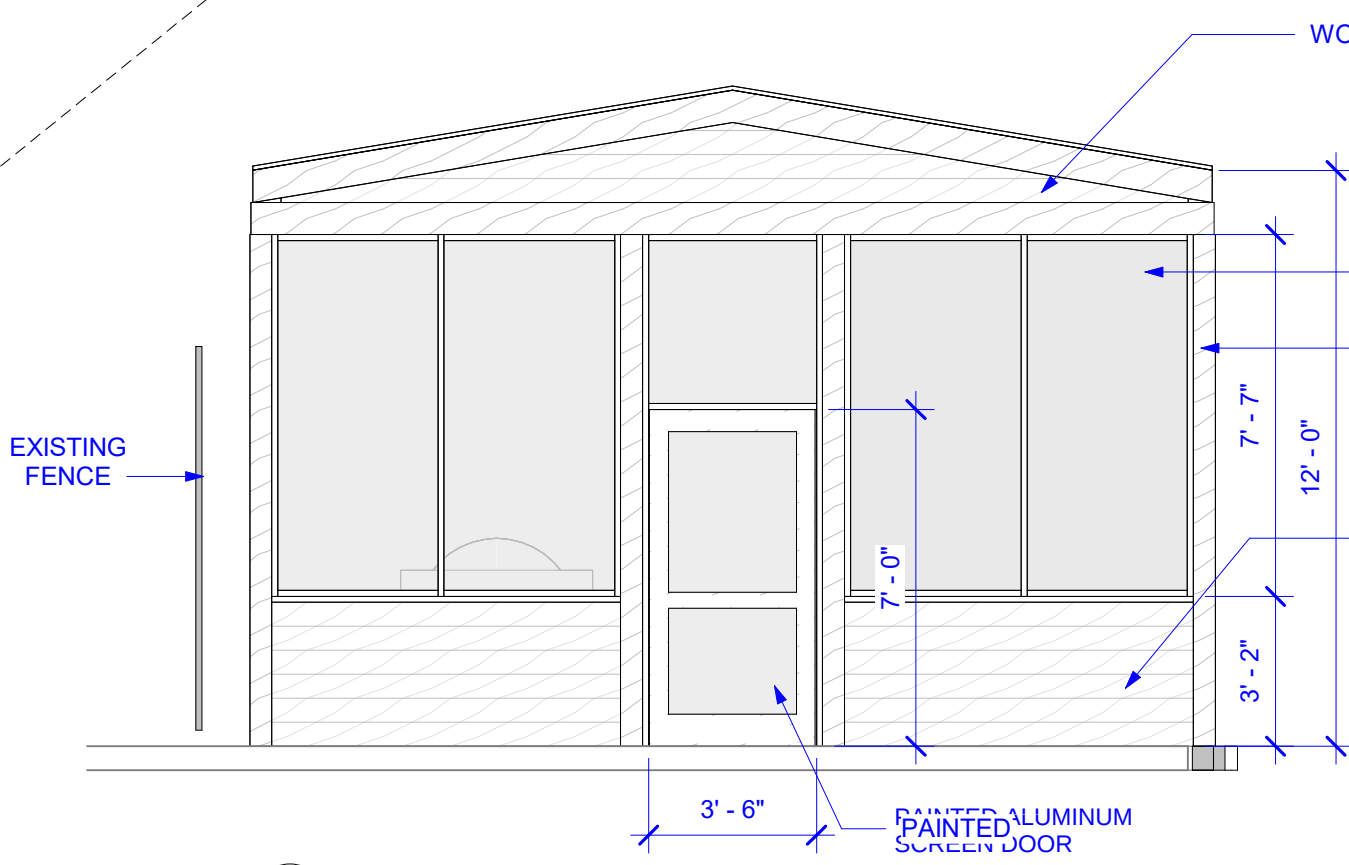

3 Left End Elevation
1/4" = 1'-0"

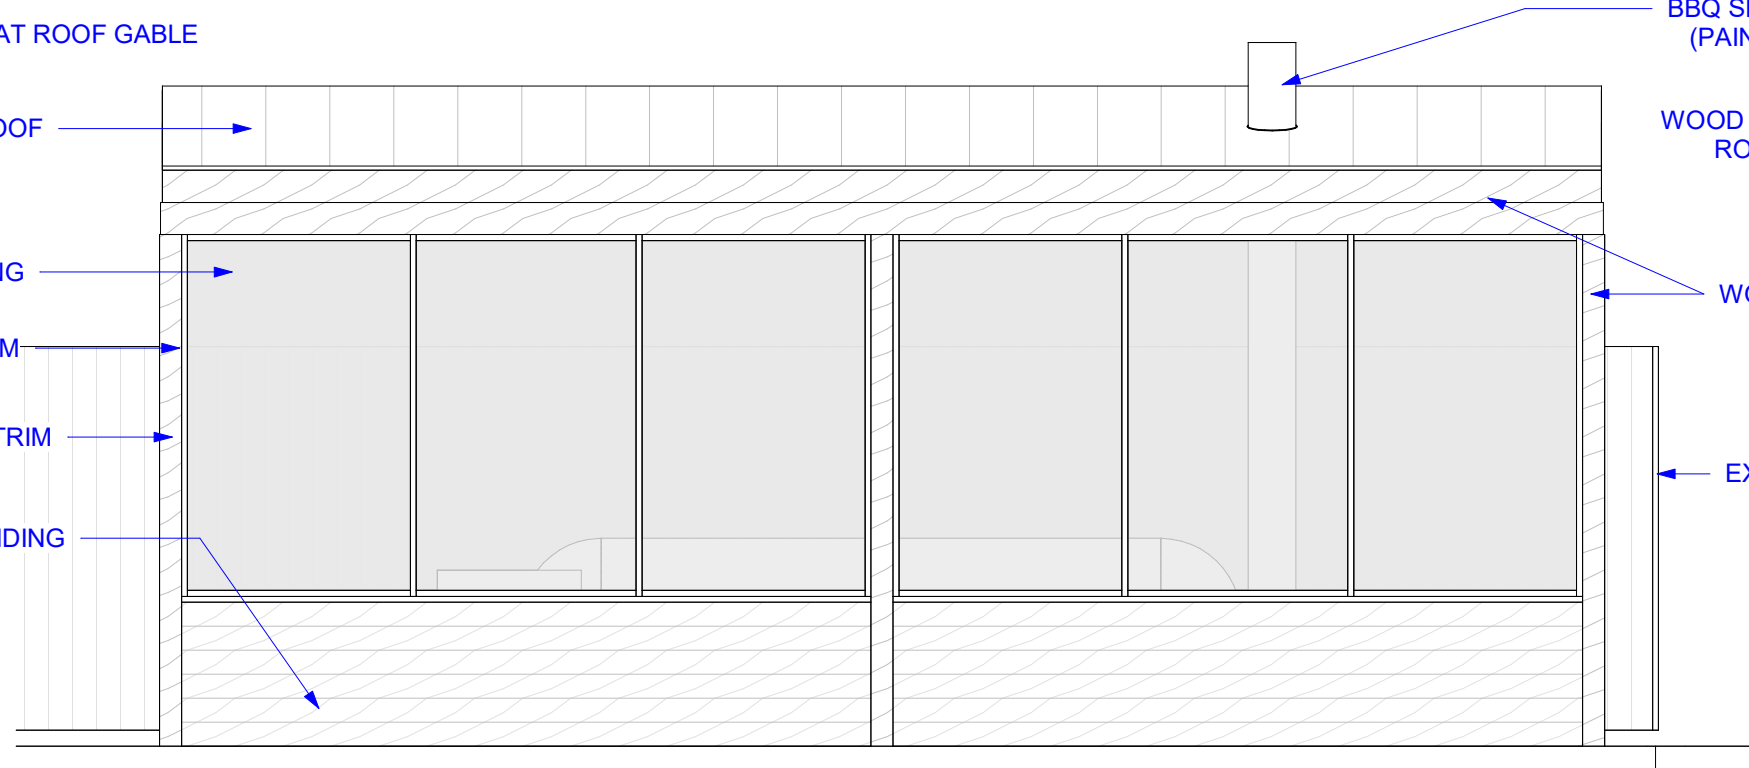

4 Long Elevation. Opposite Side Similar
1/4" = 1'-0"

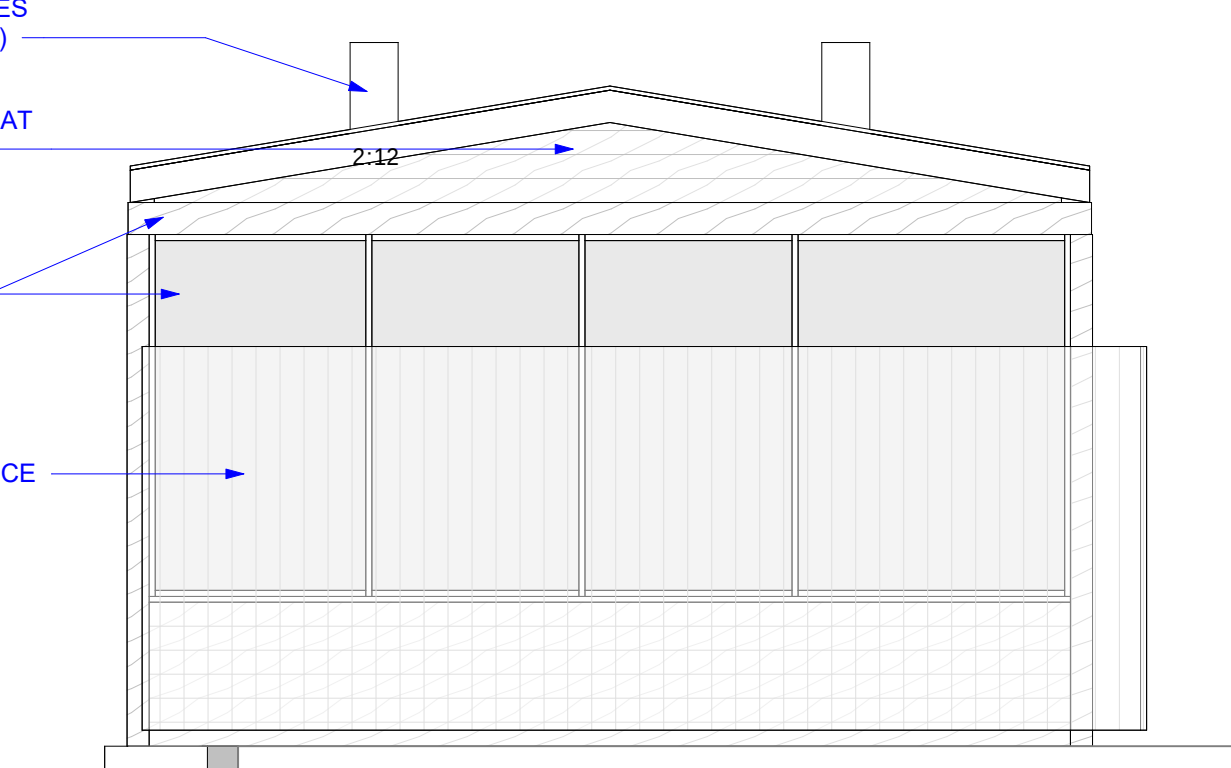

2 Right End Elevation
1/4" = 1'-0"



MATERIALS



A proven favorite, popular for historical applications

This low-rib, exposed fastener panel is one of the oldest metal roofing profiles in the marketplace. 5V provides a classic appearance for residential, agricultural, and light commercial roofing applications. It is especially popular in coastal areas.


- Galvalume™ - 29 ga. bare with 50-year substrate warranty
- Manufactured in select locations. Longer lead times may apply.

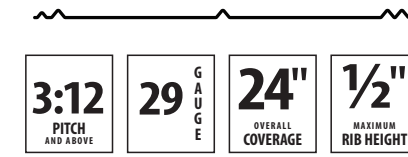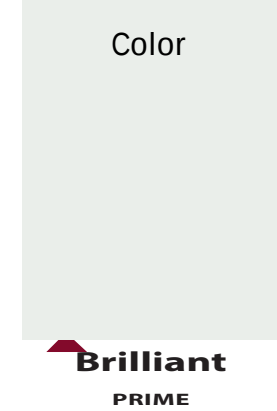

Cedar Wood Siding.
Cedar Trim




Color: Clear Coat. No Stain or Paint

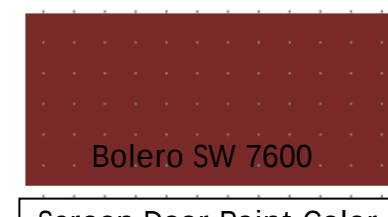


SCREENING

- Aluminum Screen Frame & Track
- Charcoal Color 20/20 Fiberglass Screen. Sample to be provided at HPC meeting


EXISTING FENCE

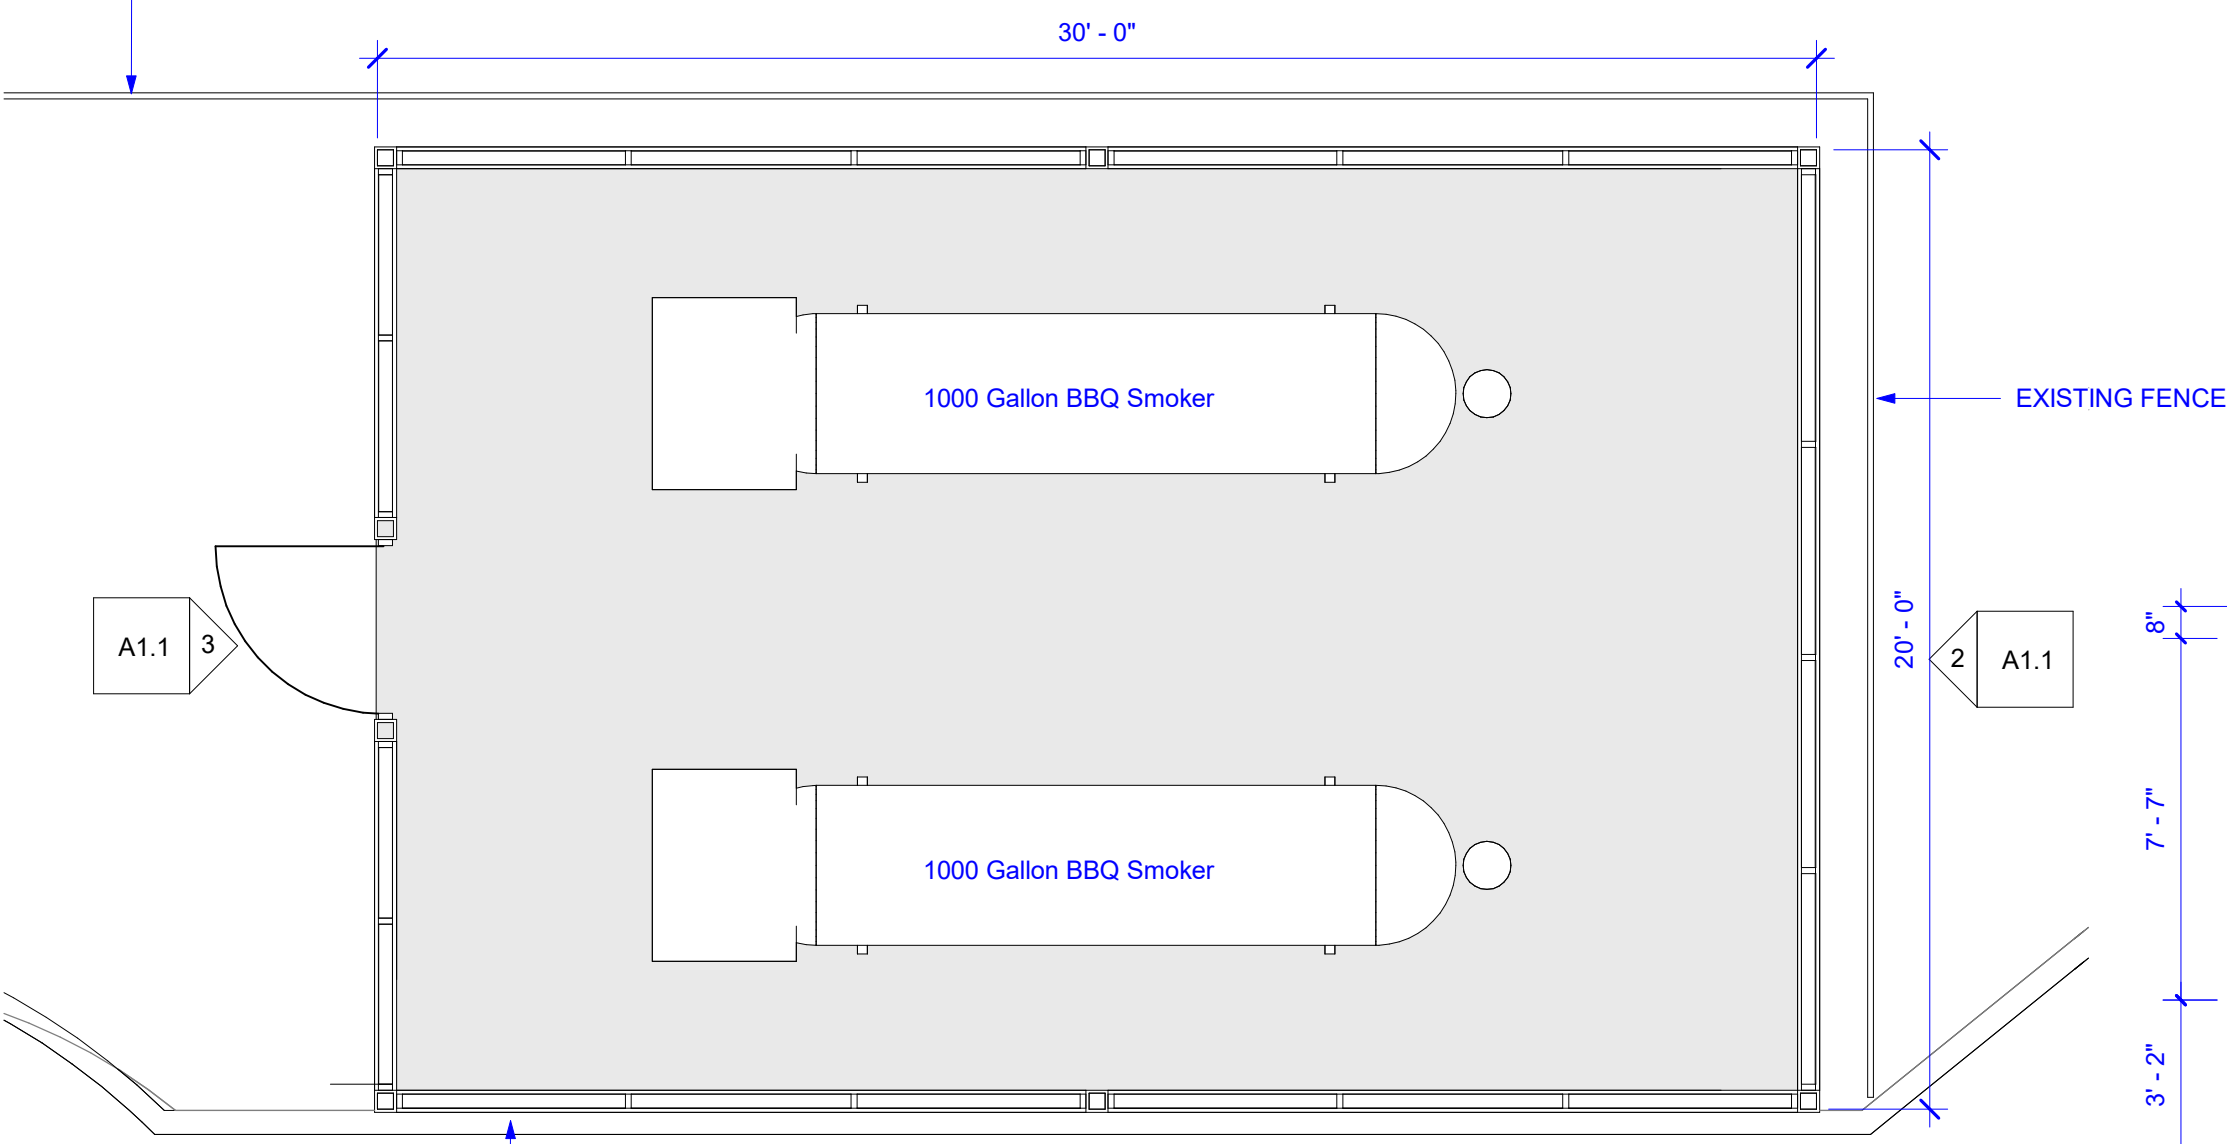

1 Floor Plan
1/4" = 1'-0"

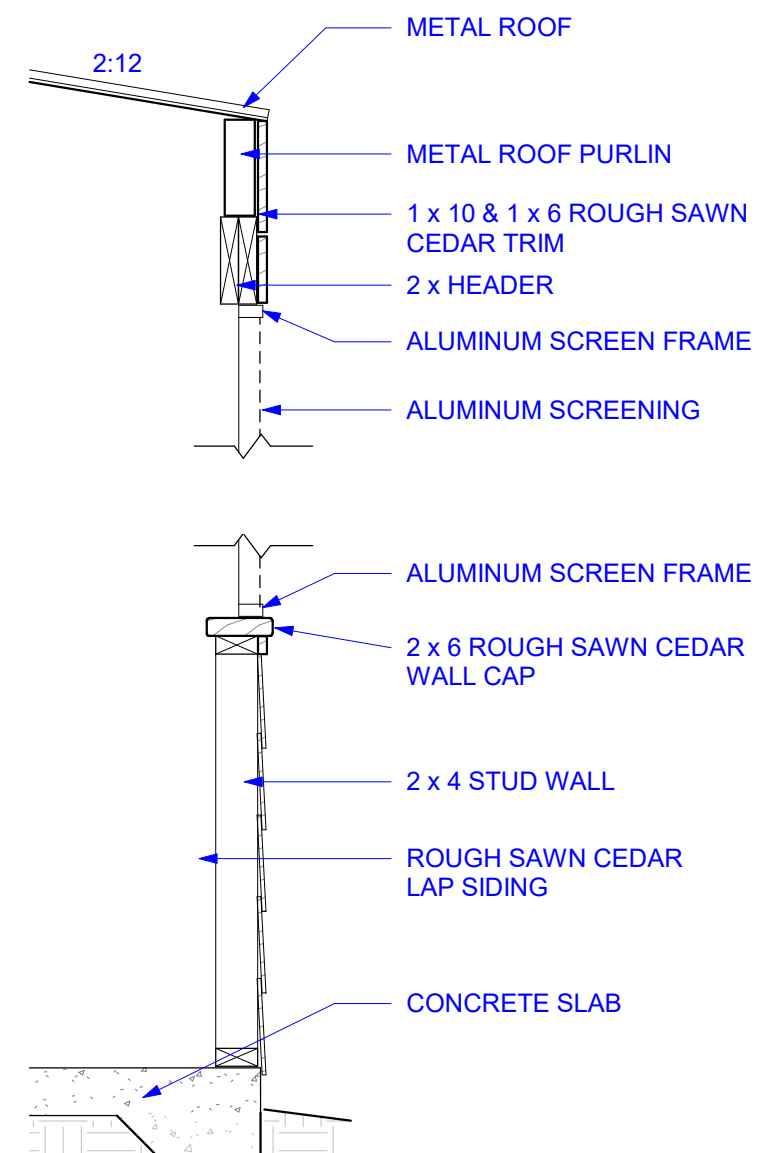


9 Typical Wall Section
3/4" = 1'-0"

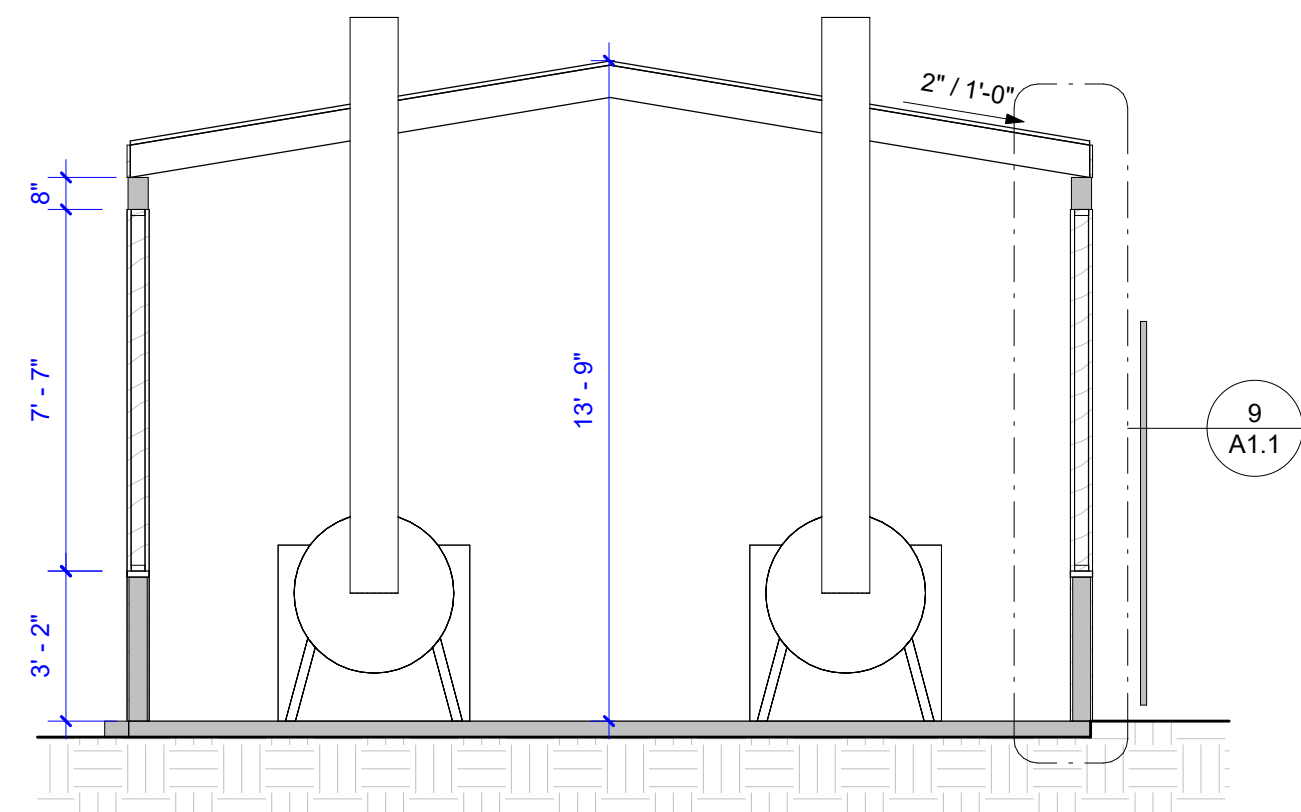

8 Cross Section
1/4" = 1'-0"

BARNARD ARCHITECTS

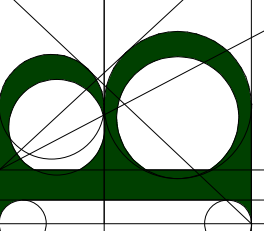

ARCHITECTURE, PLANNING, LANDSCAPE, INTERIORS, HISTORIC
220 EAST HALL STREET, SAVANNAH, GA 31401 (912) 232 - 6173 www.BarnardArchitects.com
ASSOCIATES: L. SCOTT BARNARD & ROBERT J. PORTMAN



BBQ SMOKE ENCLOSURE

Slow Fire BBQ

410 East 37th Street
Savannah, Ga

Project Status:
HPC Submission

Date:
5.27.26

Full Scale @ 24x36
Half Scale @ 12x18

Revisions:
Number Date