

WRITTEN PROJECT DESCRIPTION: 414 W 42ND ST.

PIN#20073 31008 (ZONED TC-1)

Built around 1950, (per sanborn map below) this CMU block structure was previously a car service repair garage.



#20073 31009 (ZONED TN-2)

Built in 1985, this wooden shell (3 walls standing) has a concrete slab and one garage door facing 42nd street. The facade to the rear of the property used to be open to the air, but has been temporarily enclosed with plywood.


Both utilitarian structures at 414 W 42nd Street (split between each parcel) are in extreme disrepair and abandon. Both subjects are considered non-contributing resources within the Streetcar Historic District.

The petitioner requests to demolish the existing structures to improve the pedestrian experience, increase safety, and provide opportunity for future activated uses on site.

EXISTING STREETVIEW LOOKING EAST DOWN 42ND STREET

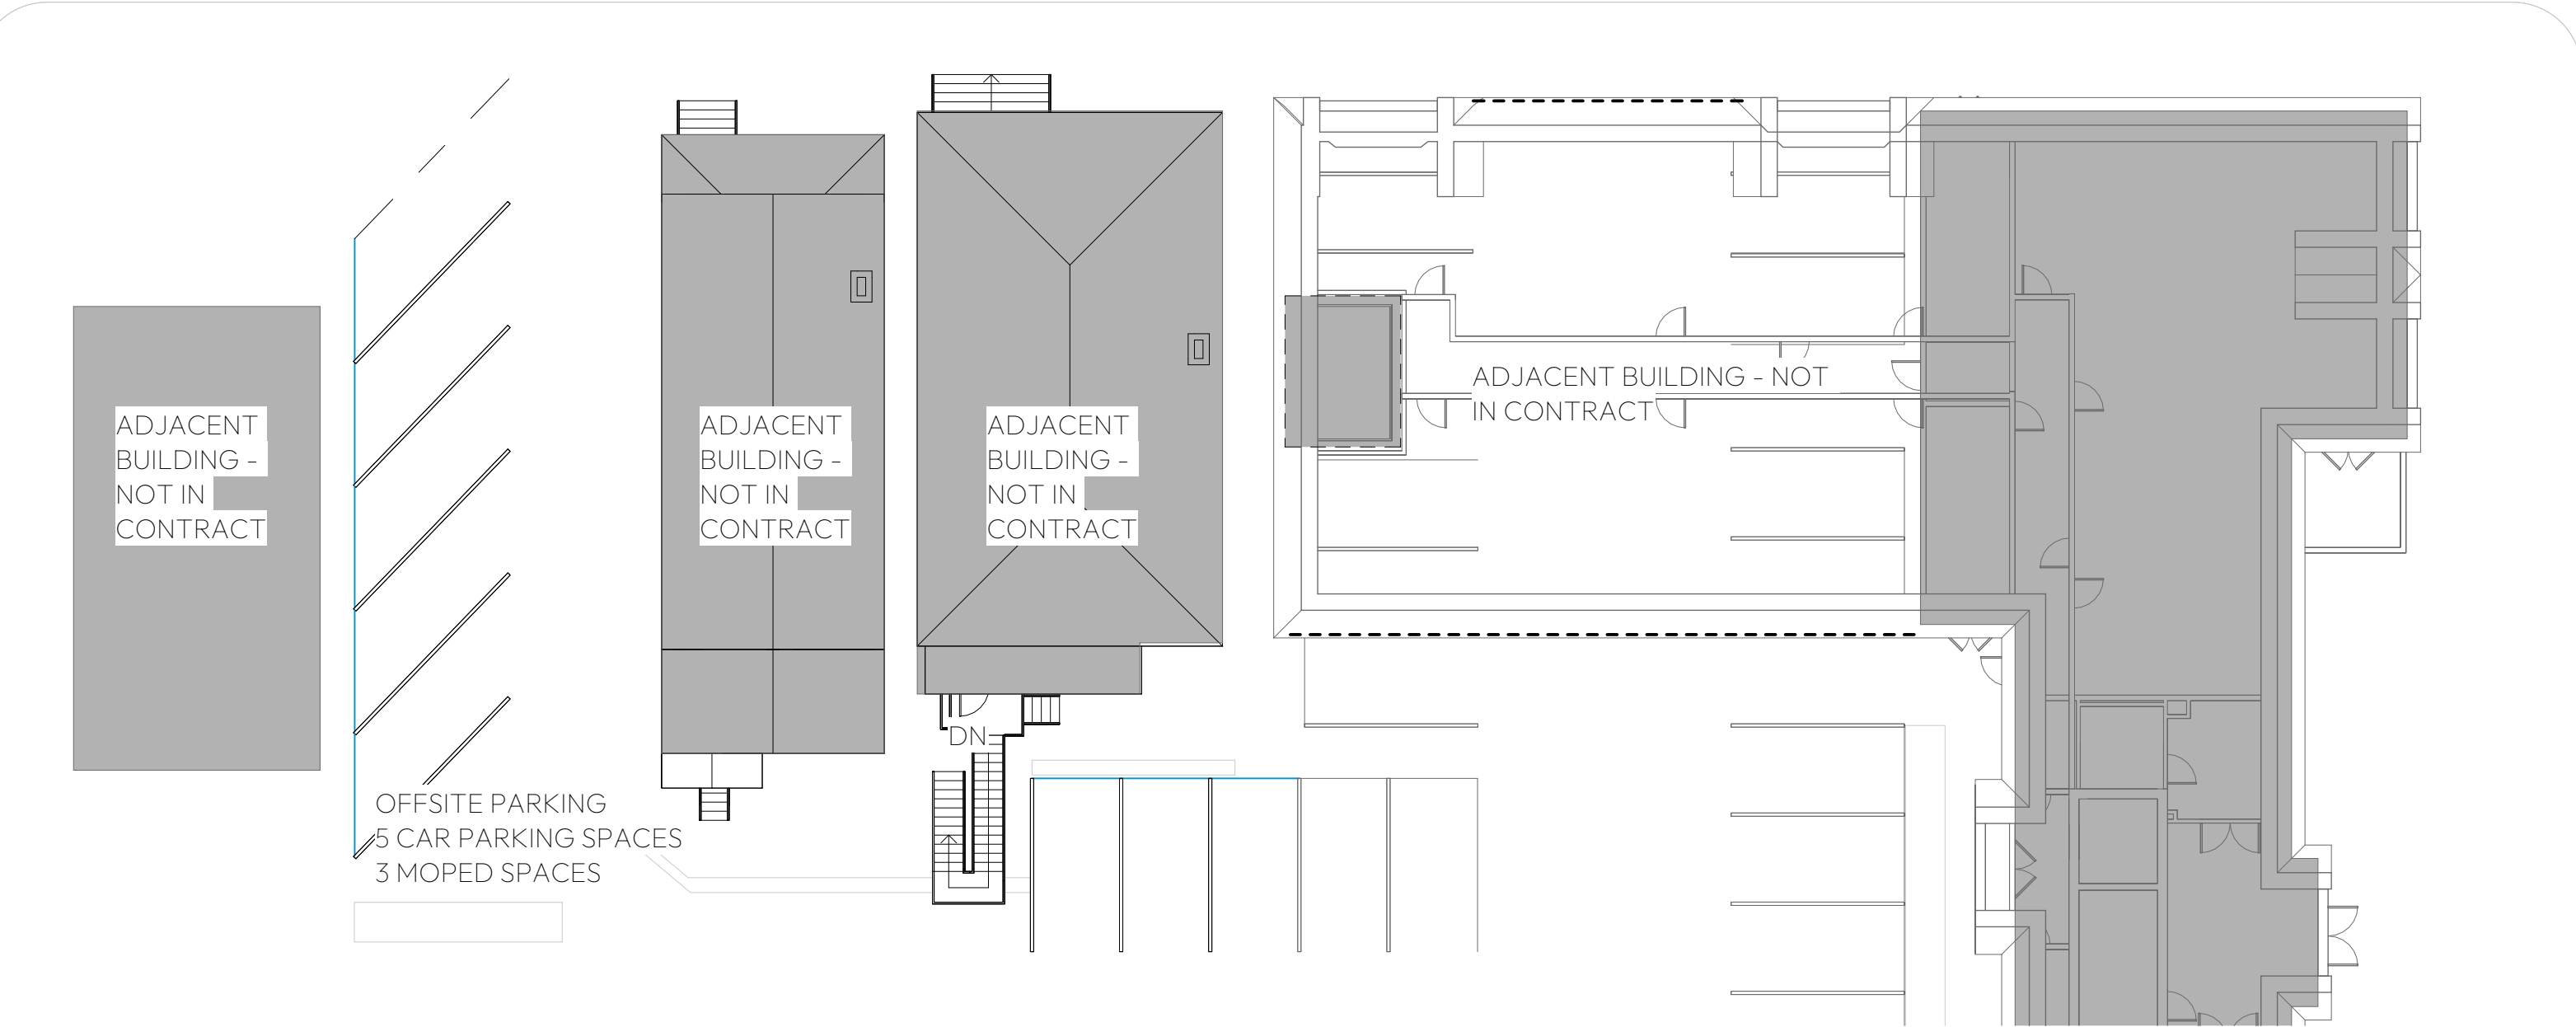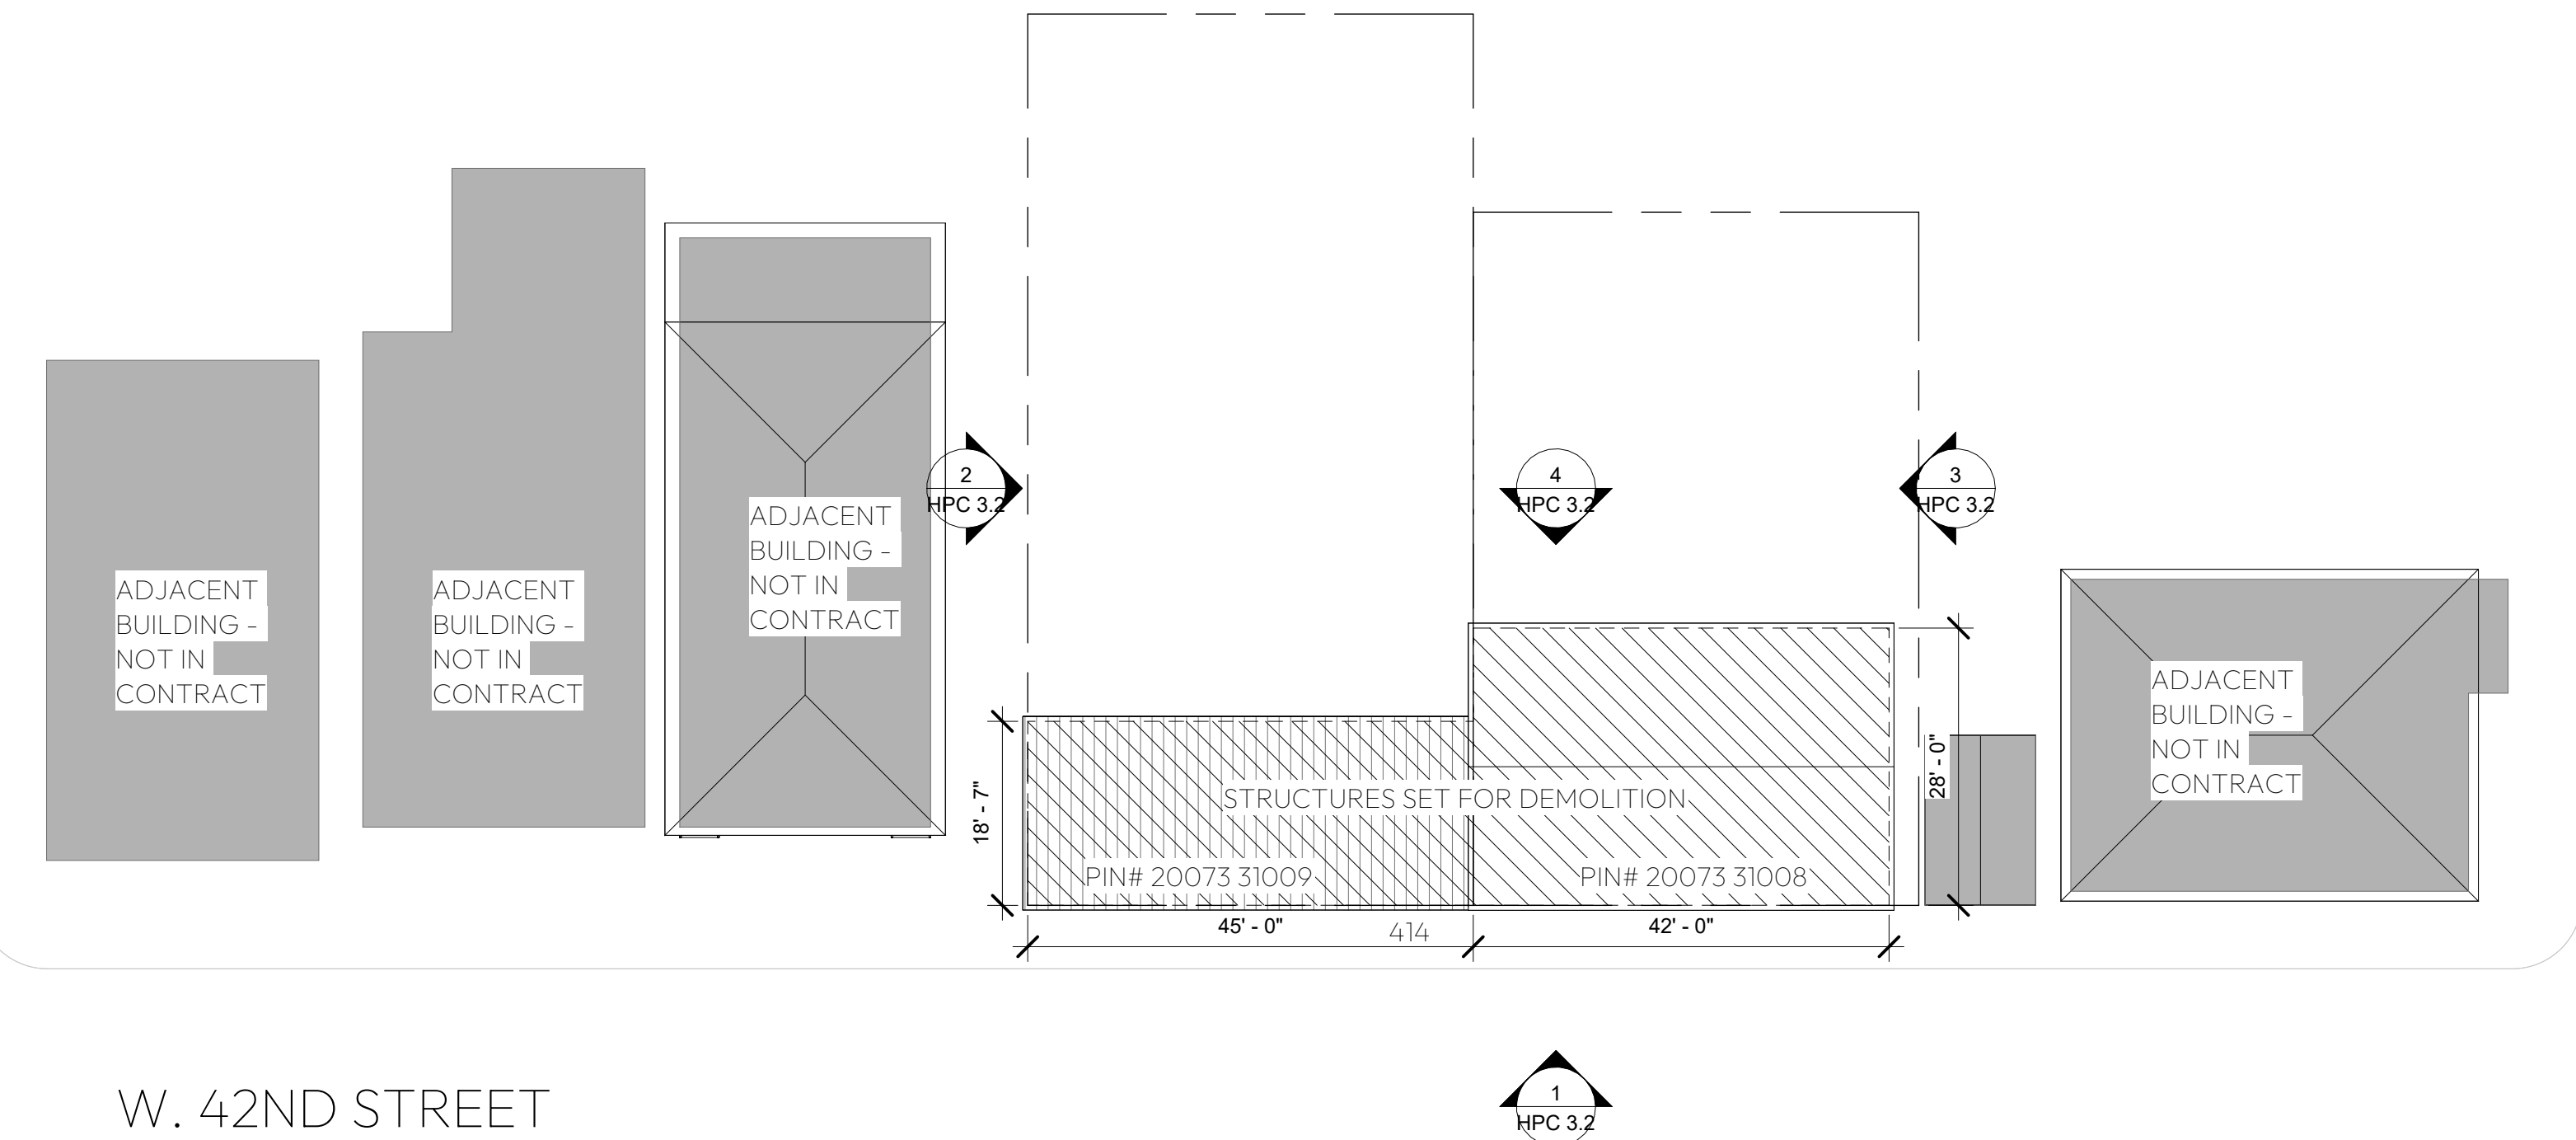

CONTEXT MAP

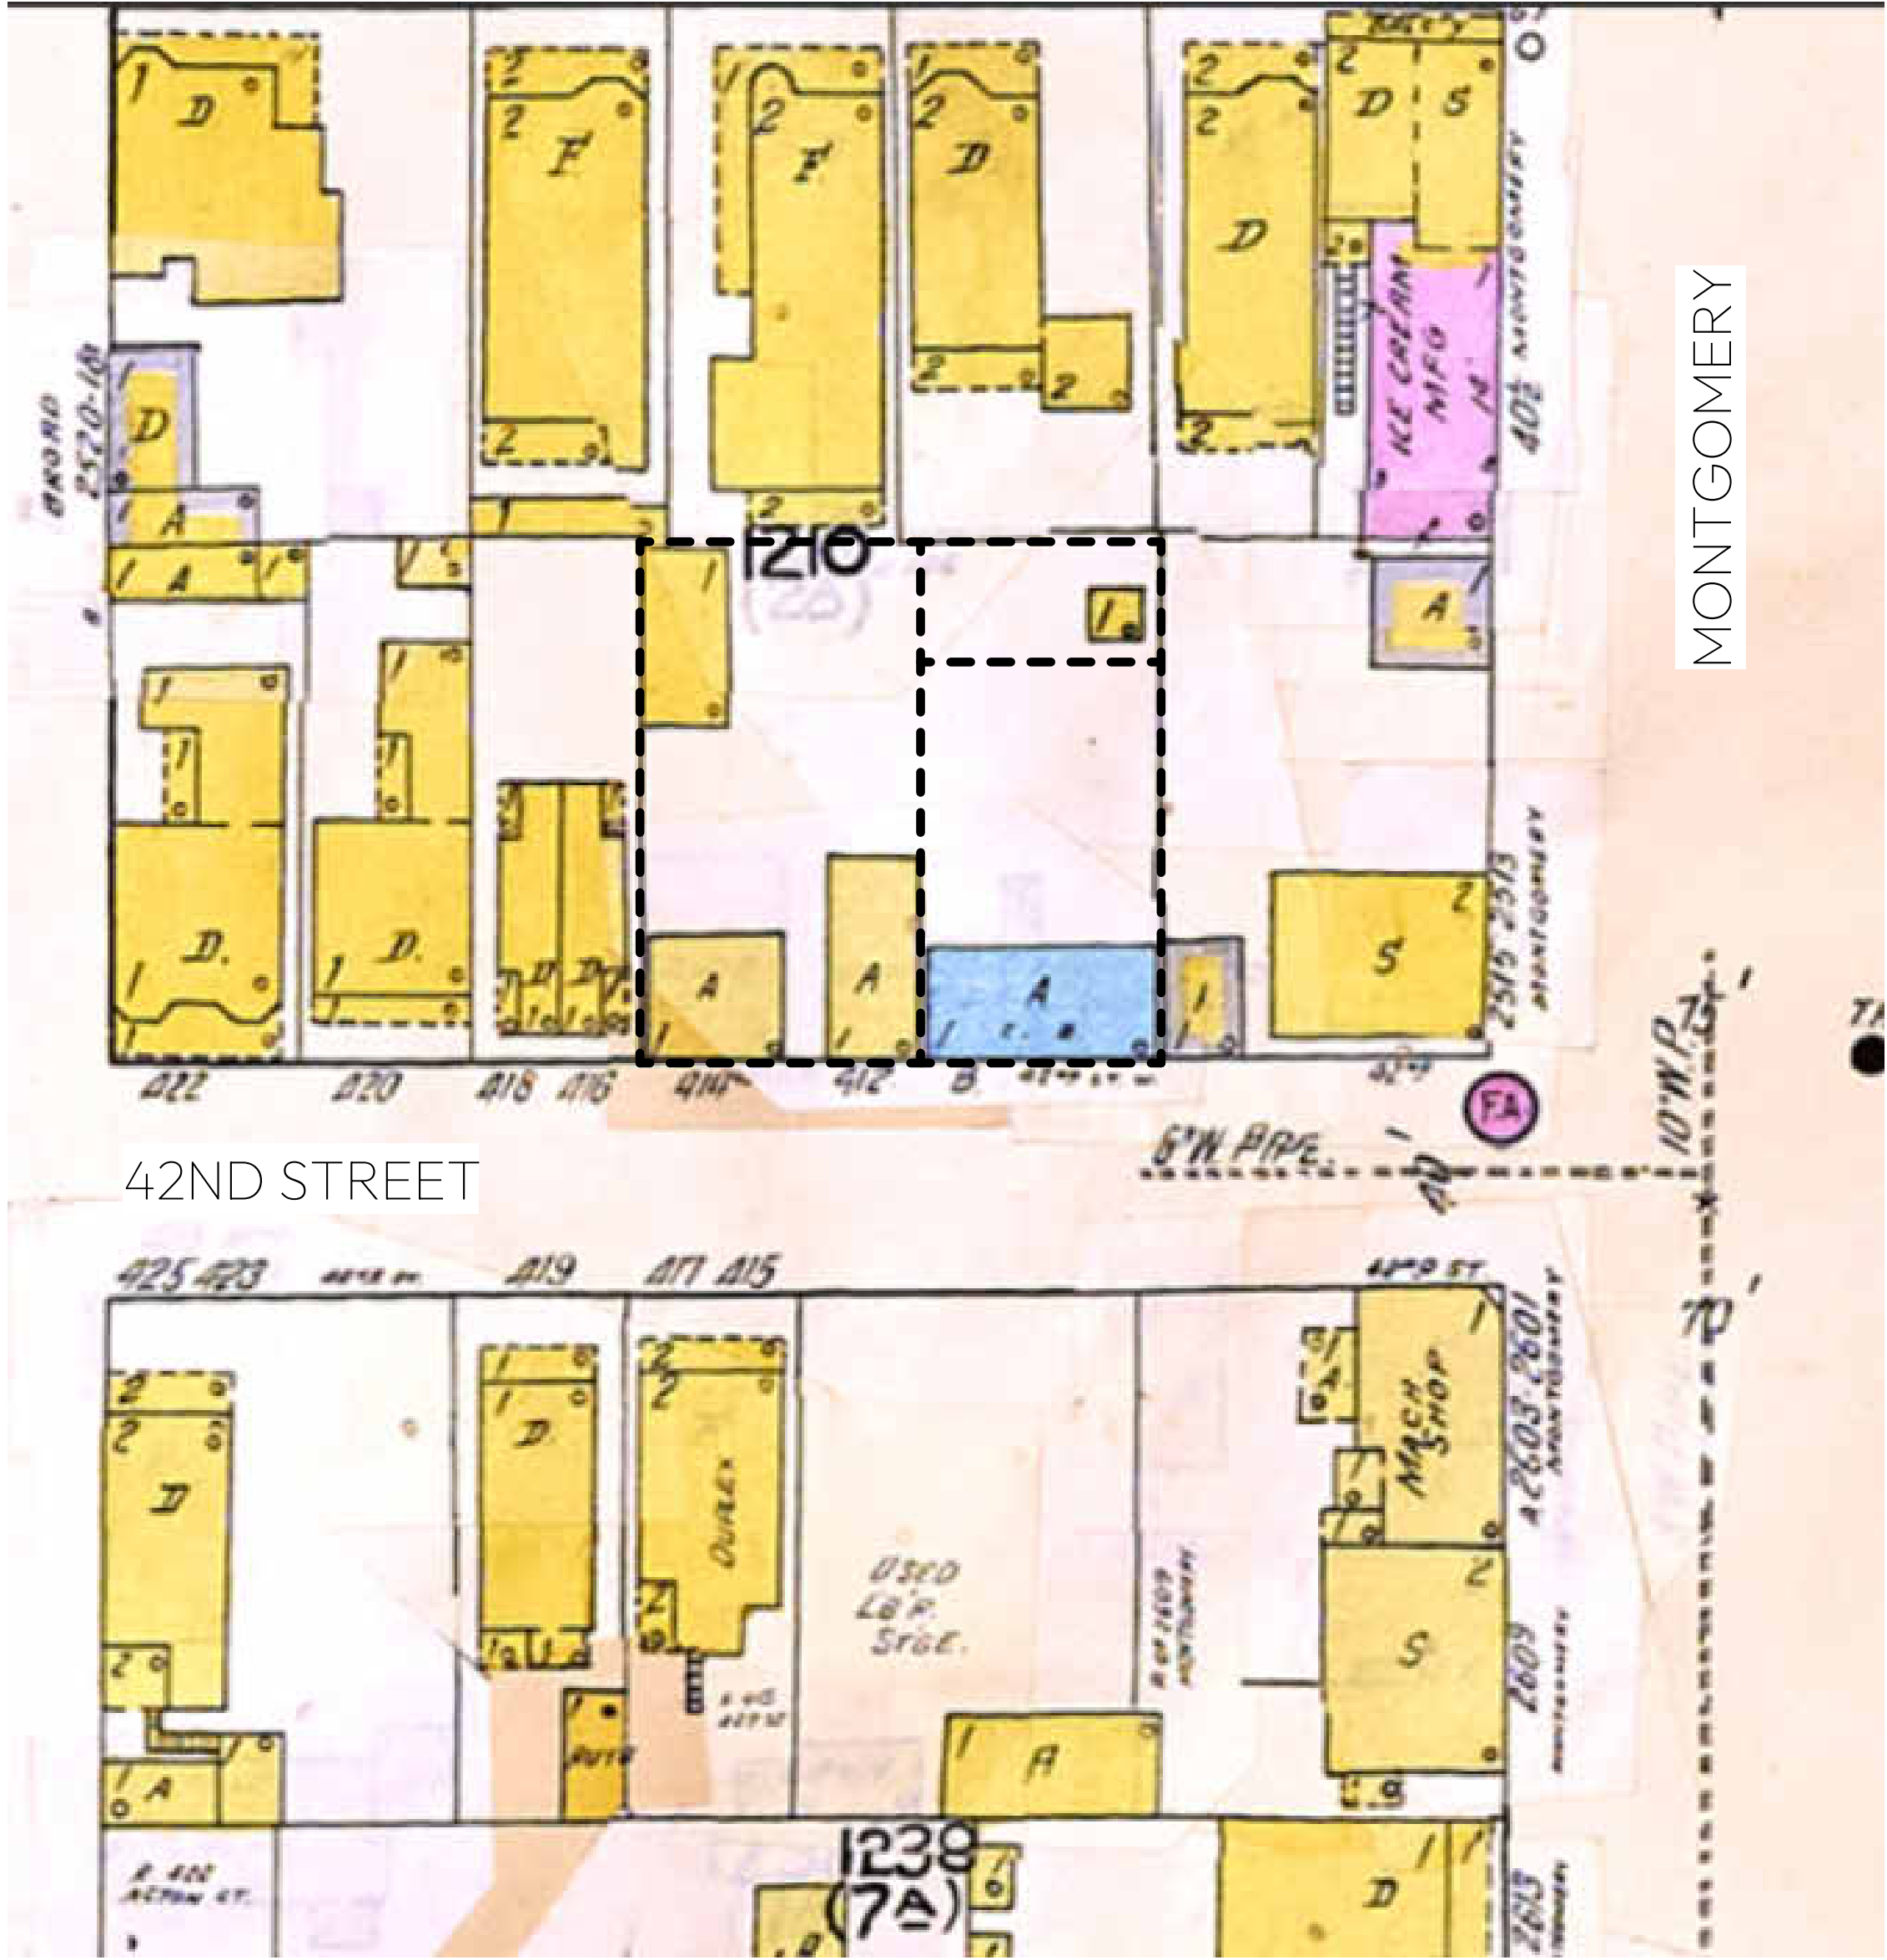

1916 SANBORN MAP WITH PASTE-INS THROUGH 1953



THESE DRAWINGS ARE THE PROPERTY OF RHINO GROUP HOSPITALITY AND SHALL NOT TO BE REPRODUCED OR COPIED IN WHOLE OR IN PART. DO NOT SCALE DIMENSIONS FROM PRINTS, PLANS, AND DETAILS ARE NOT ALWAYS TO SCALE. USE DIMENSIONS GIVEN OR CONSULT THE ARCHITECT FOR FURTHER CLARIFICATION.

THESE ARE A GRAPHIC REPRESENTATION OF AS-BUILT CONDITIONS. IT IS THE CLIENT'S RESPONSIBILITY TO VERIFY ACCURACY IN THE FIELD BEFORE ACCEPTING WORK AS CORRECT OR ISSUING ANY "FOR CONSTRUCTION" DOCUMENTATION.

NON-CONTRIBUTING DEMOLITION

NOT FOR CONSTRUCTION

PROJECT NUMBER: 26.004

DATE: APRIL 20, 2026


414 OVERVIEW

HPC 3.0

DRAWN BY: SRP

PIN#20073 31008

COMPOSITE IMAGE OF SOUTH FACADE ON W 42ND STREET

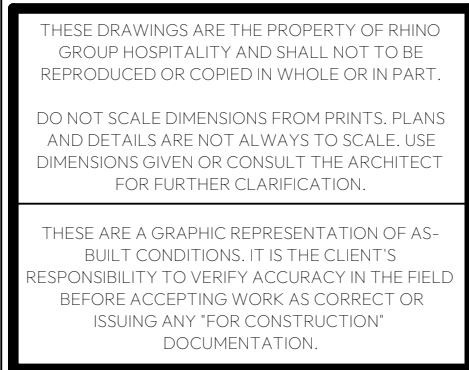

NON-CONTRIBUTING DEMOLITION

414 W 42ND ST. SAVANNAH, GA 31401

NOT FOR CONSTRUCTION

PROJECT NUMBER:	26.004
-----------------	--------


DATE: APRIL 20, 2026

414 IMAGES


HPC 3.1

DRAWN BY: SRF


THESE ARE NOT TO BE REPRODUCED, COPIED, OR TRANSMITTED IN ANY FORM OR BY ANY MEANS, ELECTRONIC OR MECHANICAL, INCLUDING PHOTOCOPYING, RECORDING, OR BY ANY INFORMATION STORAGE AND RETRIEVAL SYSTEM, WITHOUT THE WRITTEN PERMISSION OF THE ARCHITECT. ANY REPRODUCTION OR TRANSMISSION OF THESE DRAWINGS WITHOUT THE WRITTEN PERMISSION OF THE ARCHITECT IS PROHIBITED. THE ARCHITECT ASSUMES NO LIABILITY FOR ANY DAMAGE OR LOSS OF ANY KIND, INCLUDING BUT NOT LIMITED TO, LOSS OF PROFITS, LOSS OF REVENUE, OR LOSS OF DATA, ARISING FROM THE USE OF THESE DRAWINGS. THE ARCHITECT'S RESPONSIBILITY IS LIMITED TO THE DESIGN AND CONSTRUCTION OF THE STRUCTURE SHOWN HEREON. THE ARCHITECT DOES NOT WARRANT THE ACCURACY OF ANY INFORMATION PROVIDED BY ANY OTHER PARTY. 

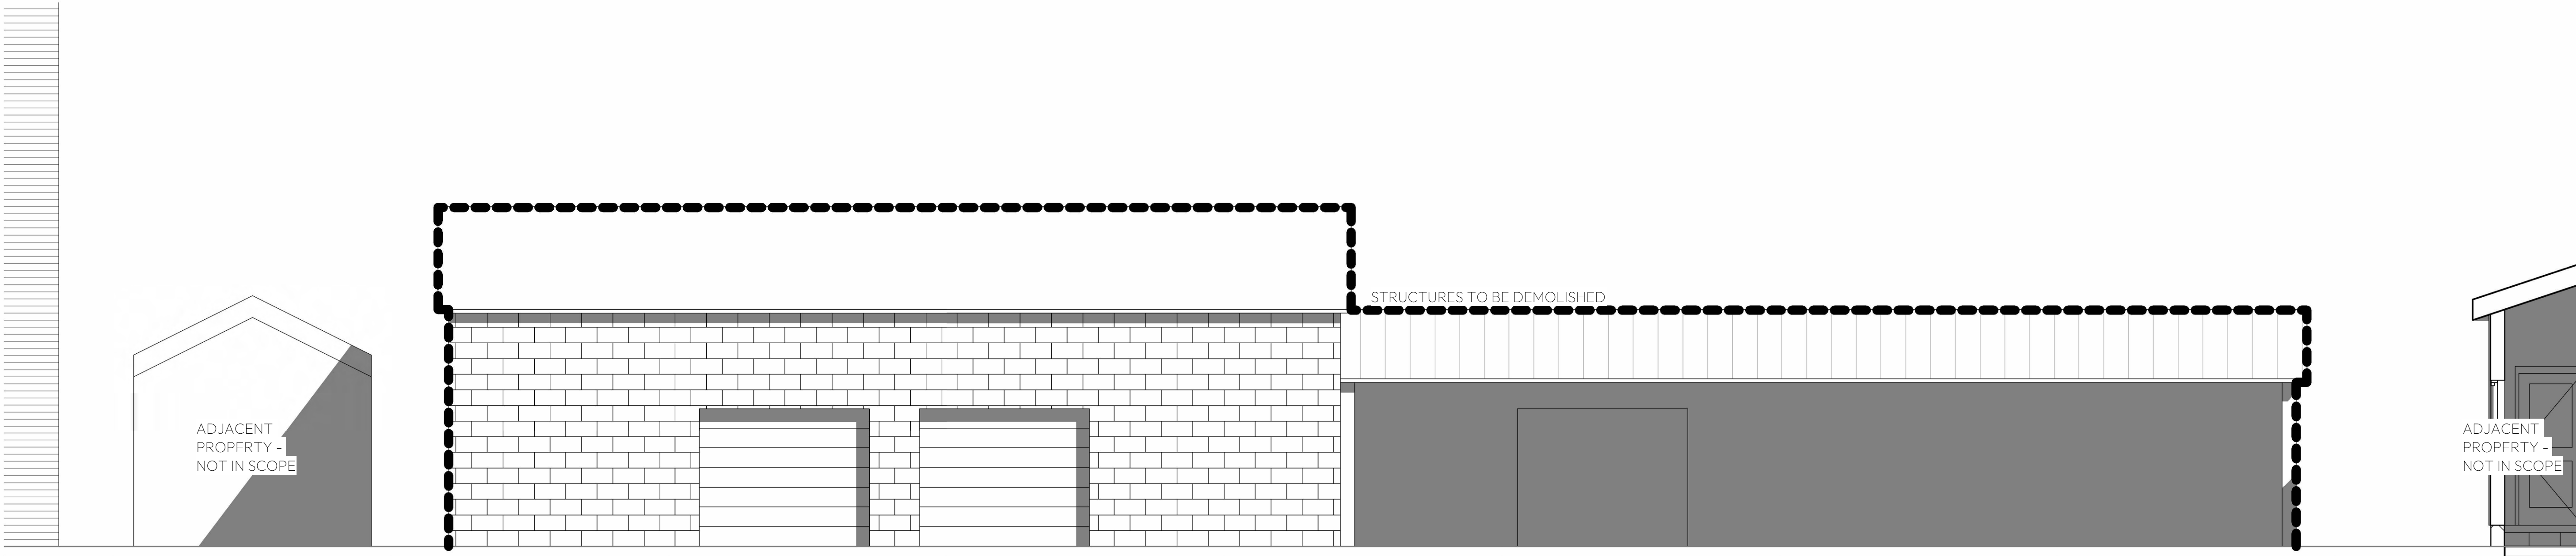


4
HPC
3.2
DIAGRAMMATIC EXTERIOR NORTH ELEVATION OF 414 W 42ND ST
SCALE: 1/4" = 1'-0"

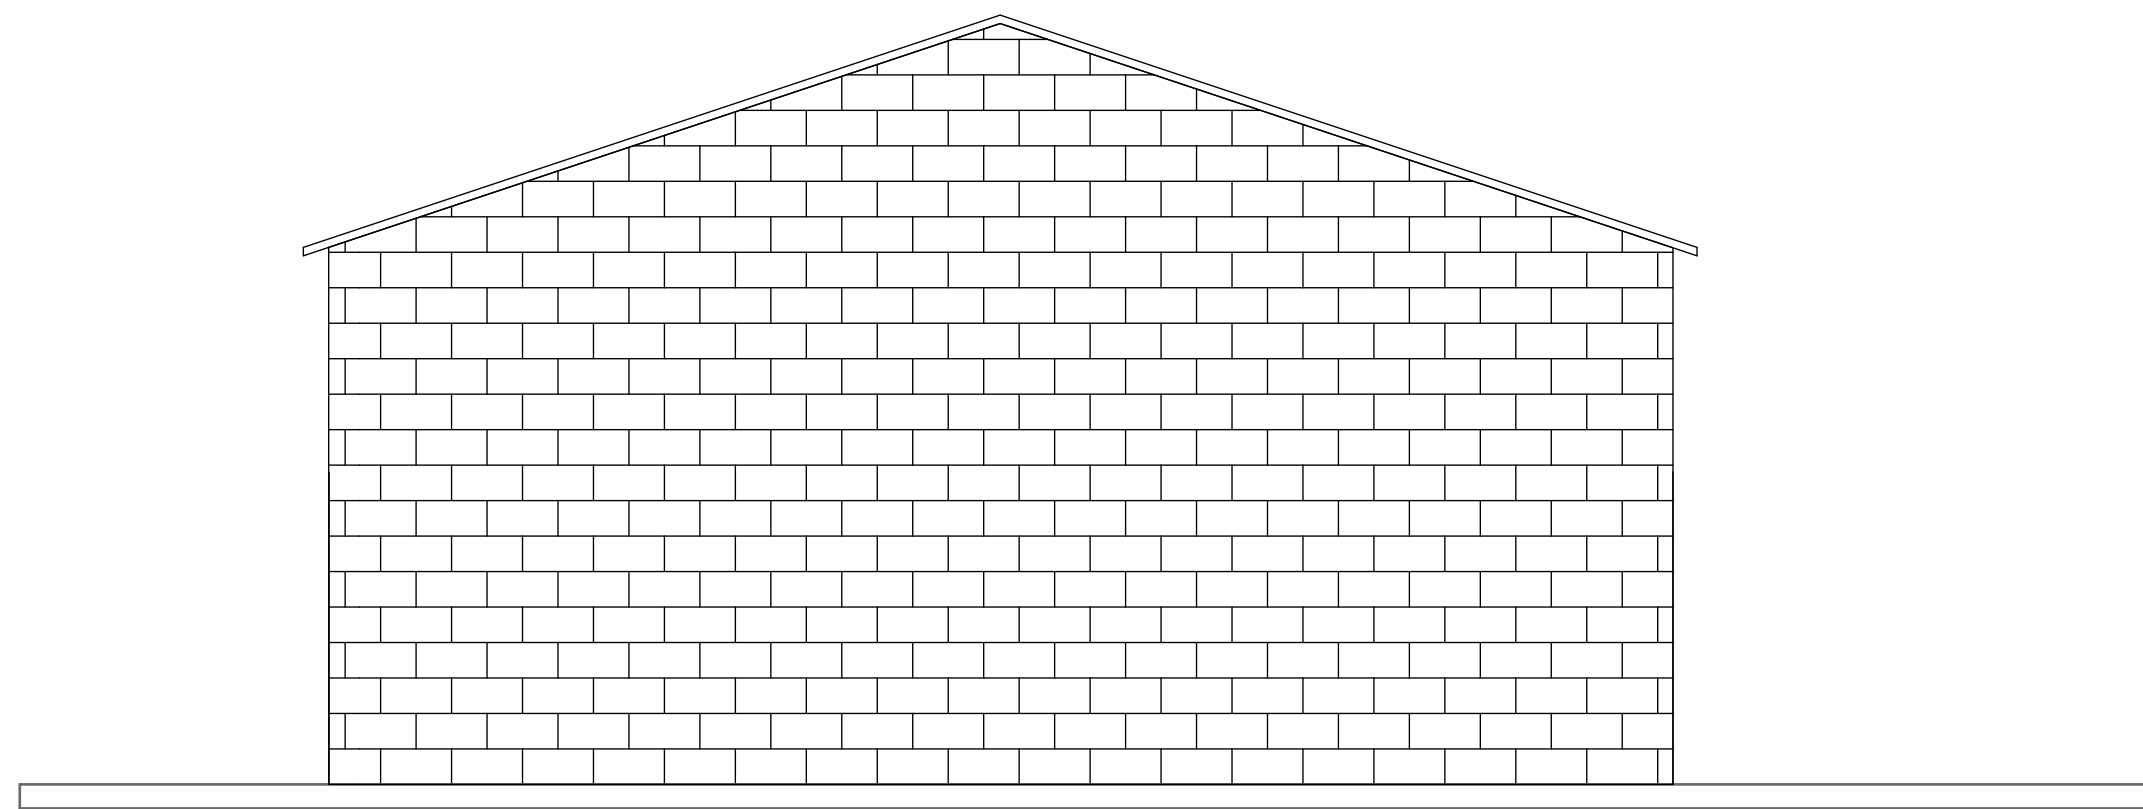

3
HPC
3.2
DIAGRAMMATIC EXTERIOR EAST ELEVATION 414 W 42ND ST
SCALE: 1/4" = 1'-0"

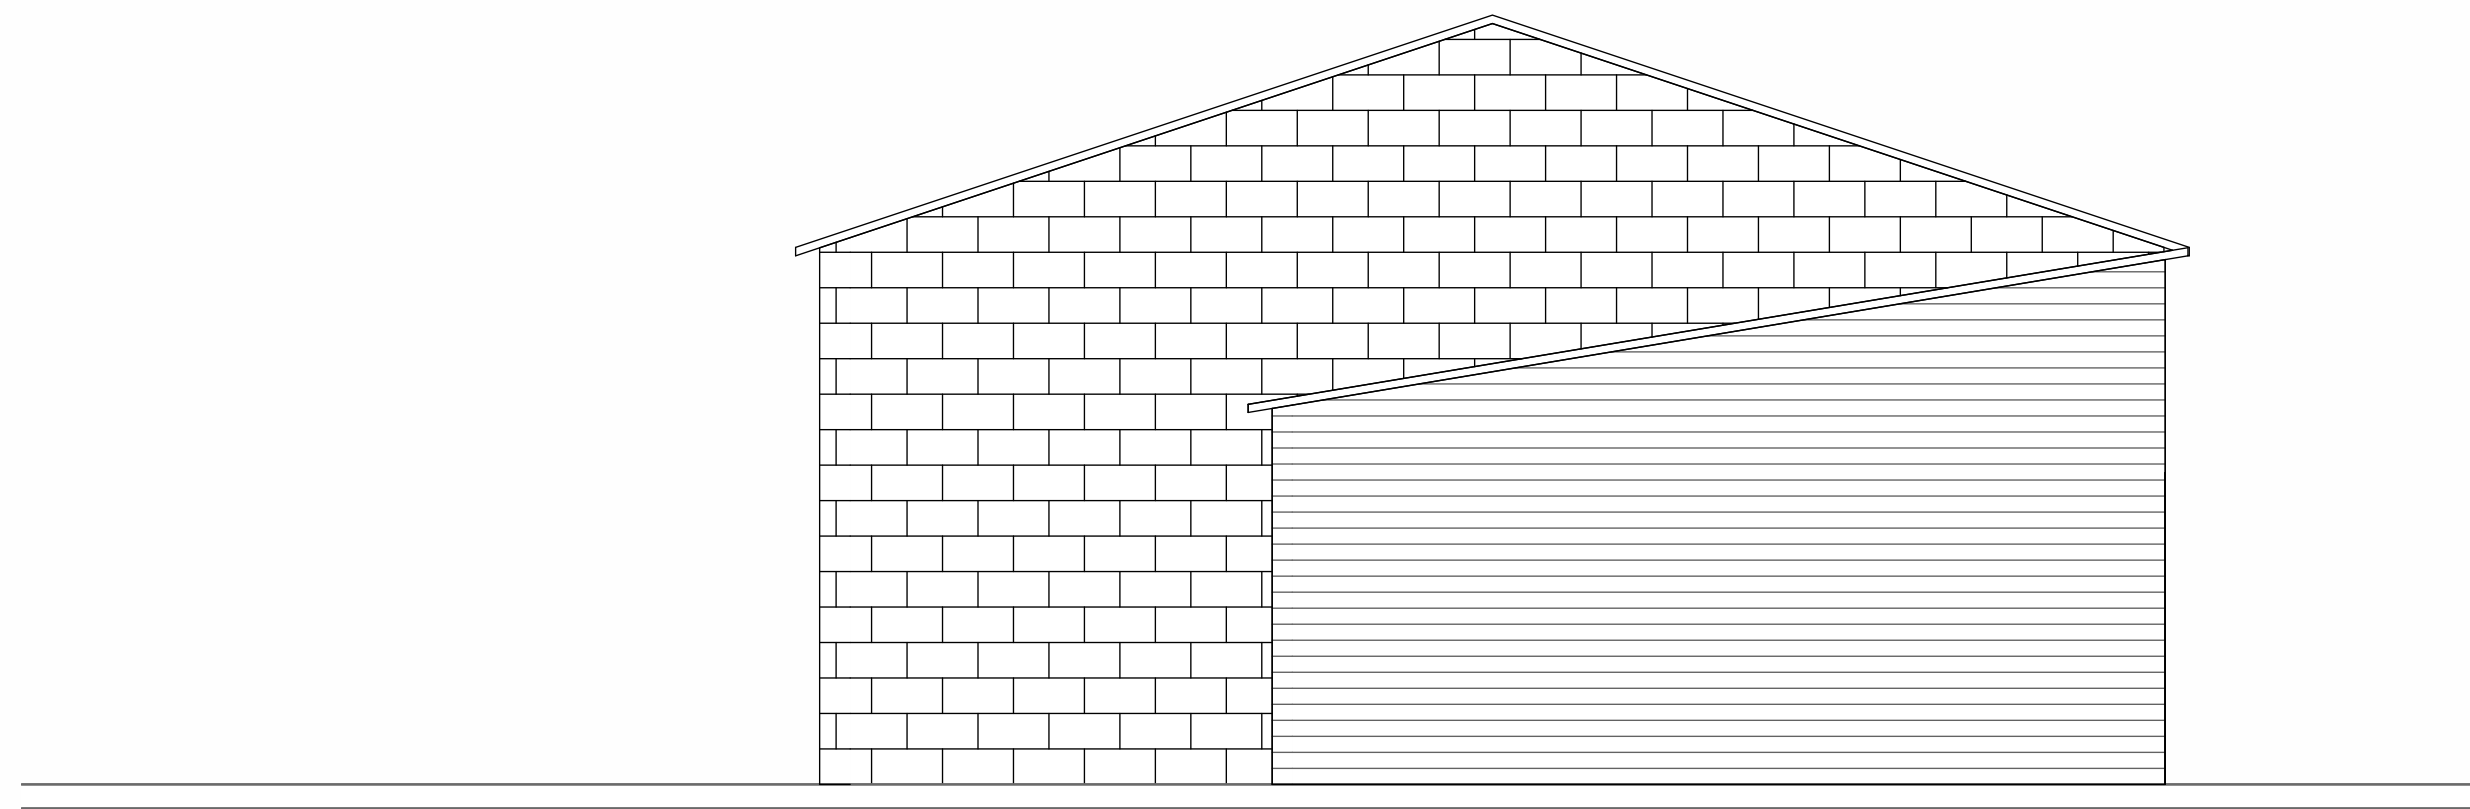

2
HPC
3.2
DIAGRAMMATIC EXTERIOR WEST ELEVATION OF 414 W 42ND ST
SCALE: 1/4" = 1'-0"

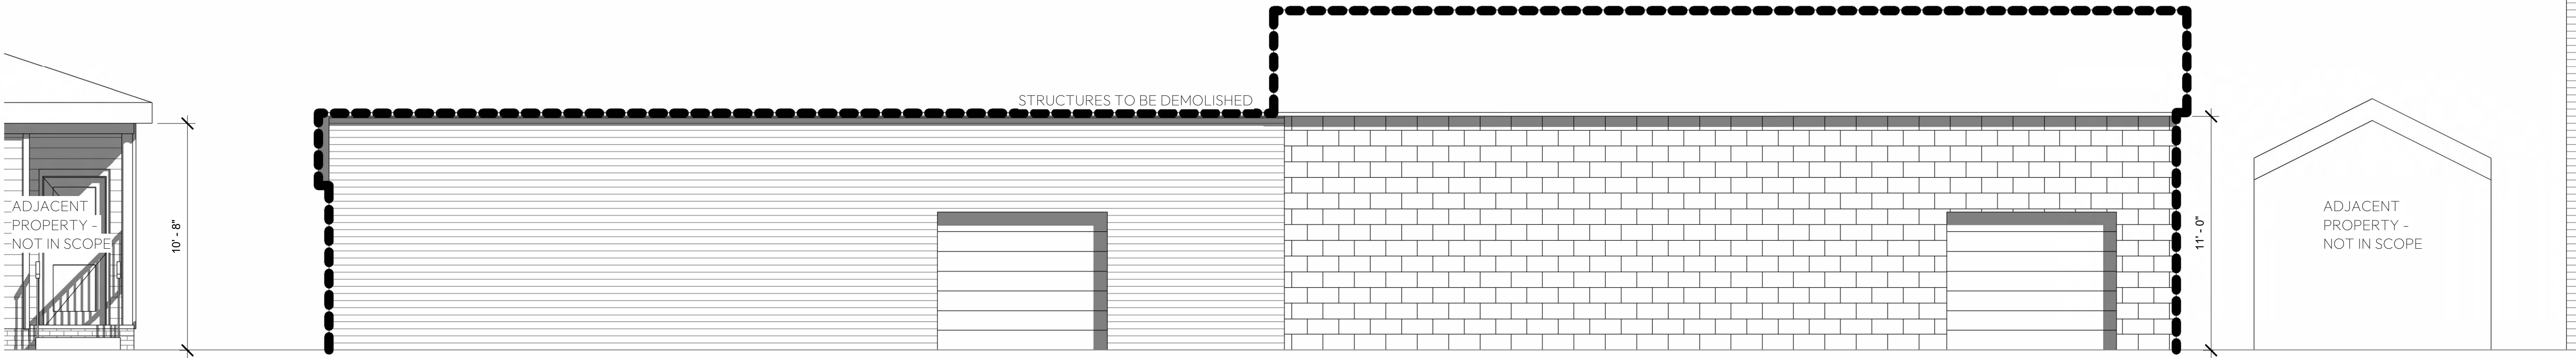

1
HPC
3.2
DIAGRAMMATIC EXTERIOR SOUTH ELEVATION OF 414 W 42ND ST
SCALE: 1/4" = 1'-0"



THESE DRAWINGS ARE THE PROPERTY OF RHINO GROUP HOSPITALITY AND SHALL NOT TO BE REPRODUCED OR COPIED IN WHOLE OR IN PART. DO NOT SCALE DIMENSIONS FROM PRINTS, PLANS, AND DETAILS ARE NOT ALWAYS TO SCALE. USE DIMENSIONS GIVEN OR CONSULT THE ARCHITECT FOR FURTHER CLARIFICATION. THESE ARE A GRAPHIC REPRESENTATION OF AS-BUILT CONDITIONS. IT IS THE CLIENT'S RESPONSIBILITY TO VERIFY ACCURACY IN THE FIELD BEFORE ACCEPTING WORK AS CORRECT OR ISSUING ANY "FOR CONSTRUCTION" DOCUMENTATION.

NON-CONTRIBUTING DEMOLITION

414 W 42ND ST., SAVANNAH, GA 31401

NOT FOR CONSTRUCTION

PROJECT NUMBER: 26.004

DATE: APRIL 20, 2026

414 ELEVATIONS

HPC 3.2

DRAWN BY: SRP