




418 W 42ND STREET (COLUMN REFERENCE IMAGE)

WRITTEN PROJECT DESCRIPTION: 418 W 42ND ST. PIN#20074 31010

Constructed in 1918 and effectively built in 1980, the small residential structure is considered a contributing resource within the Streetcar Historic District. The home will receive new paint as specified below. Front stoop, columns and railing will be repaired in kind.

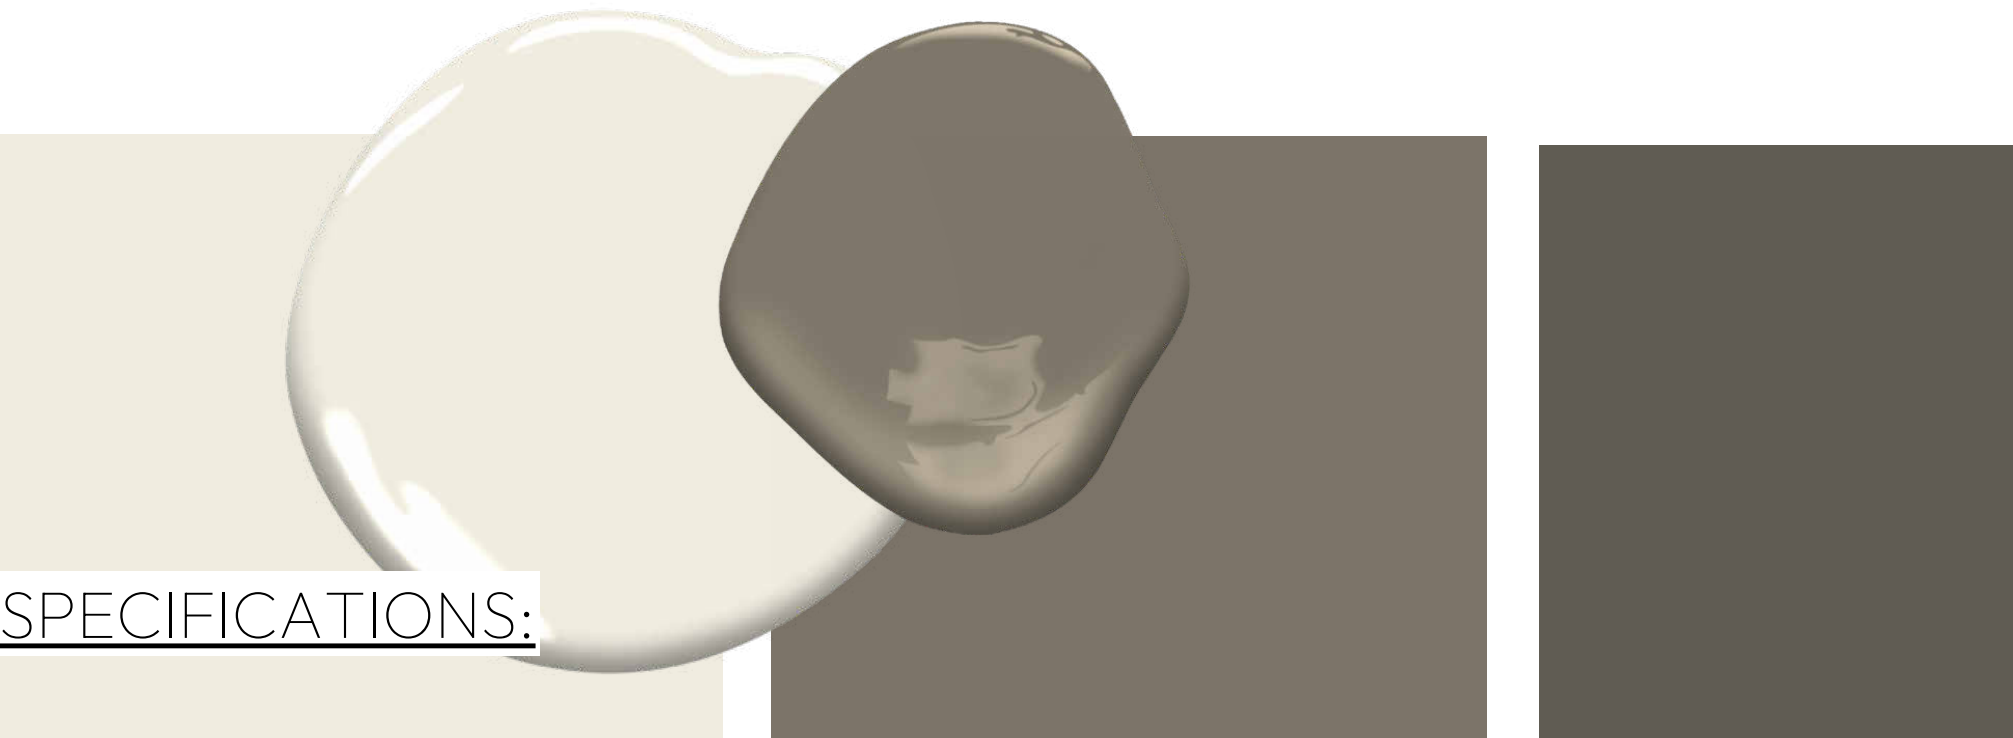


SPECIFICATIONS:

DOORS AND WINDOWS ARE PICTURED WITH PLYWOOD TO PROTECT EXISTING GLASS ONLY ; EXISTING DOORS AND WINDOWS ARE IN GOOD CONDITION AND WILL REMAIN.


FINISHES:

MAIN BODY COLOR: BENJAMIN MOORE (AF-35) VAPOR
ACCENT COLOR: BENJAMIN MOORE (1546) GARGOYLE
MASONRY COLOR: BEECK RENOSIL MINERAL PAINT, COLOR C-350

EXISTING STREETVIEW LOOKING EAST DOWN 42ND STREET

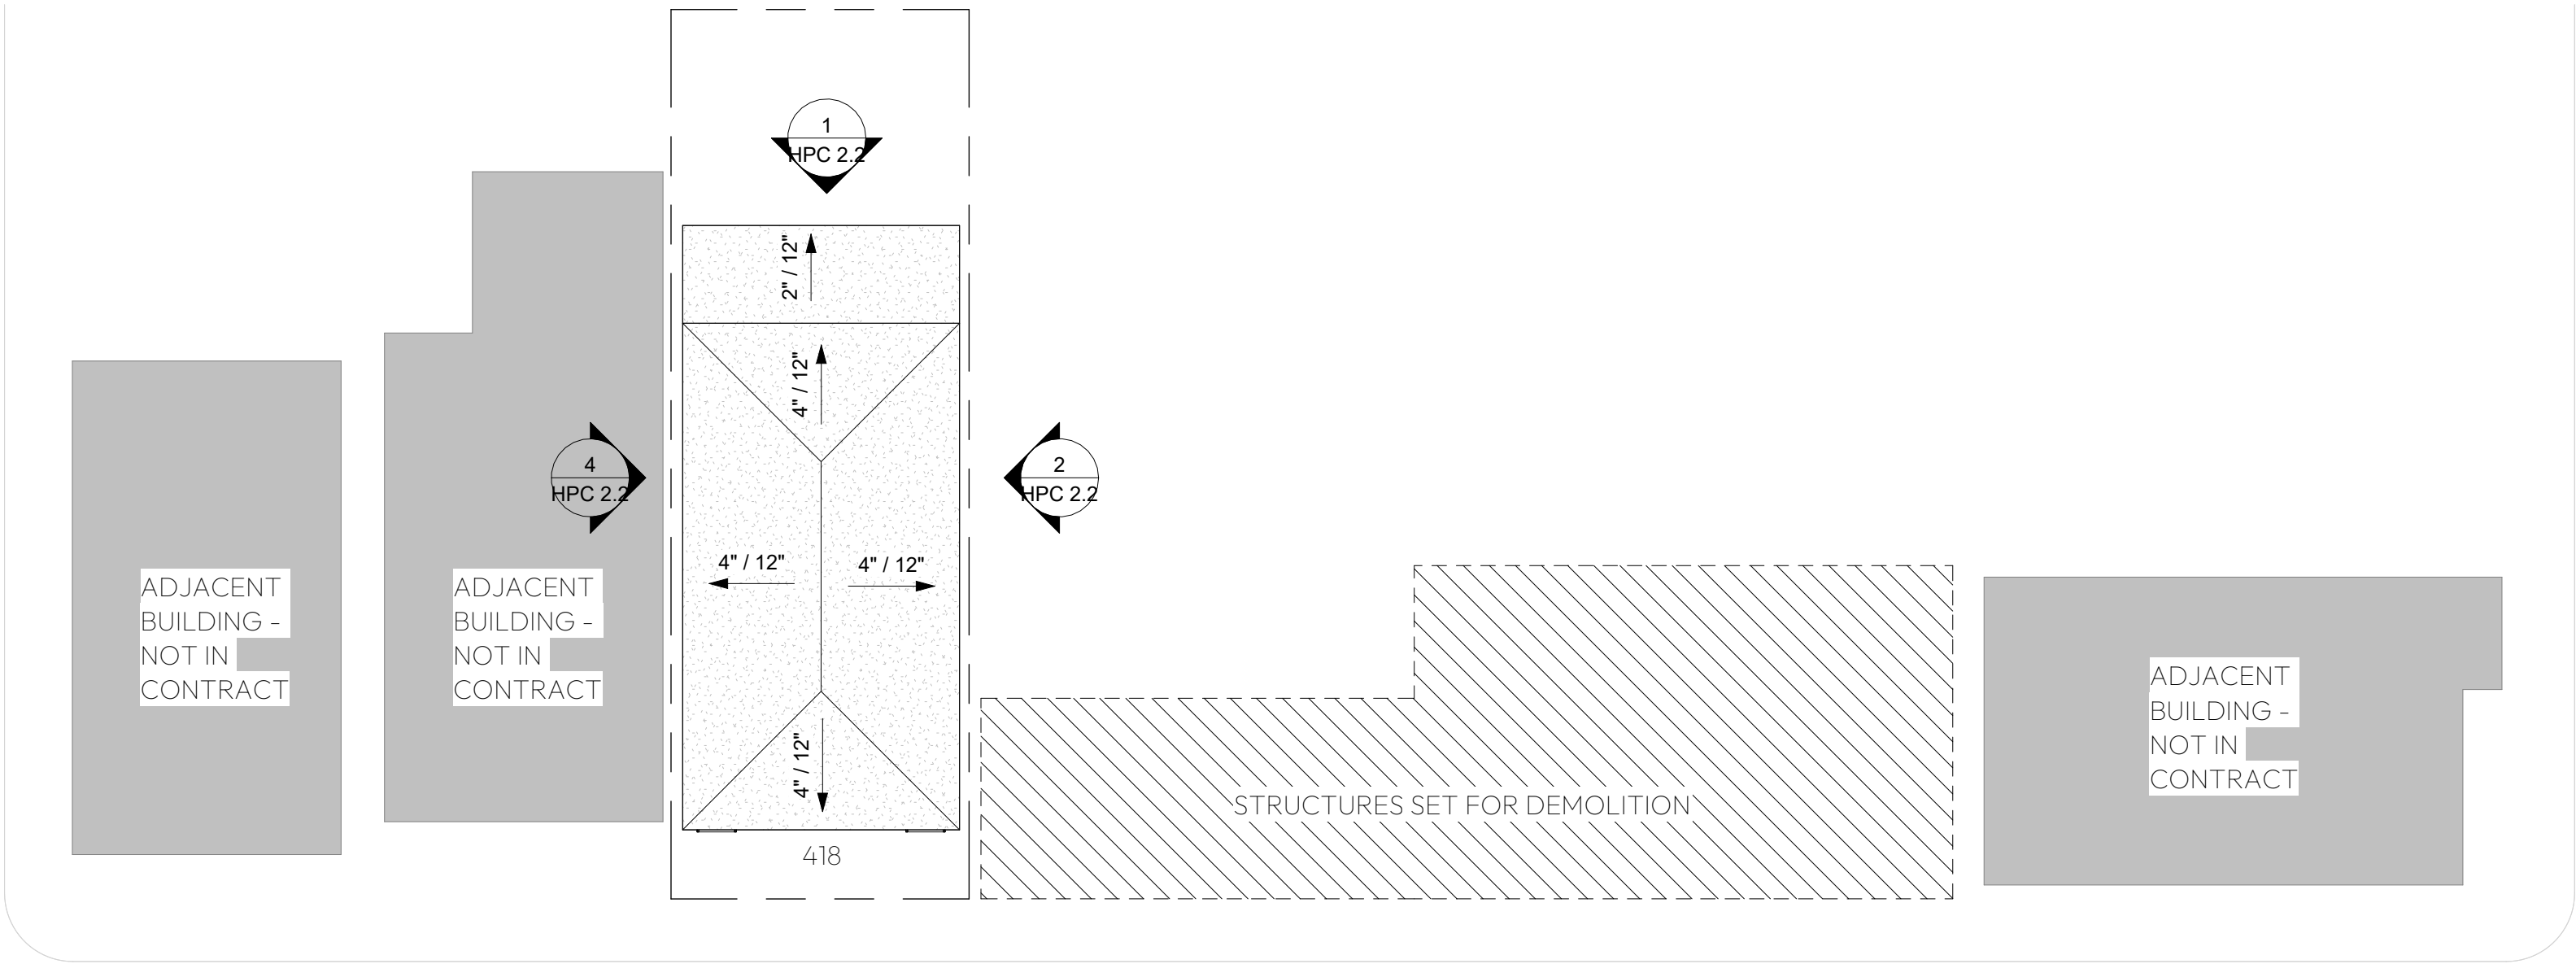

W. 42ND STREET

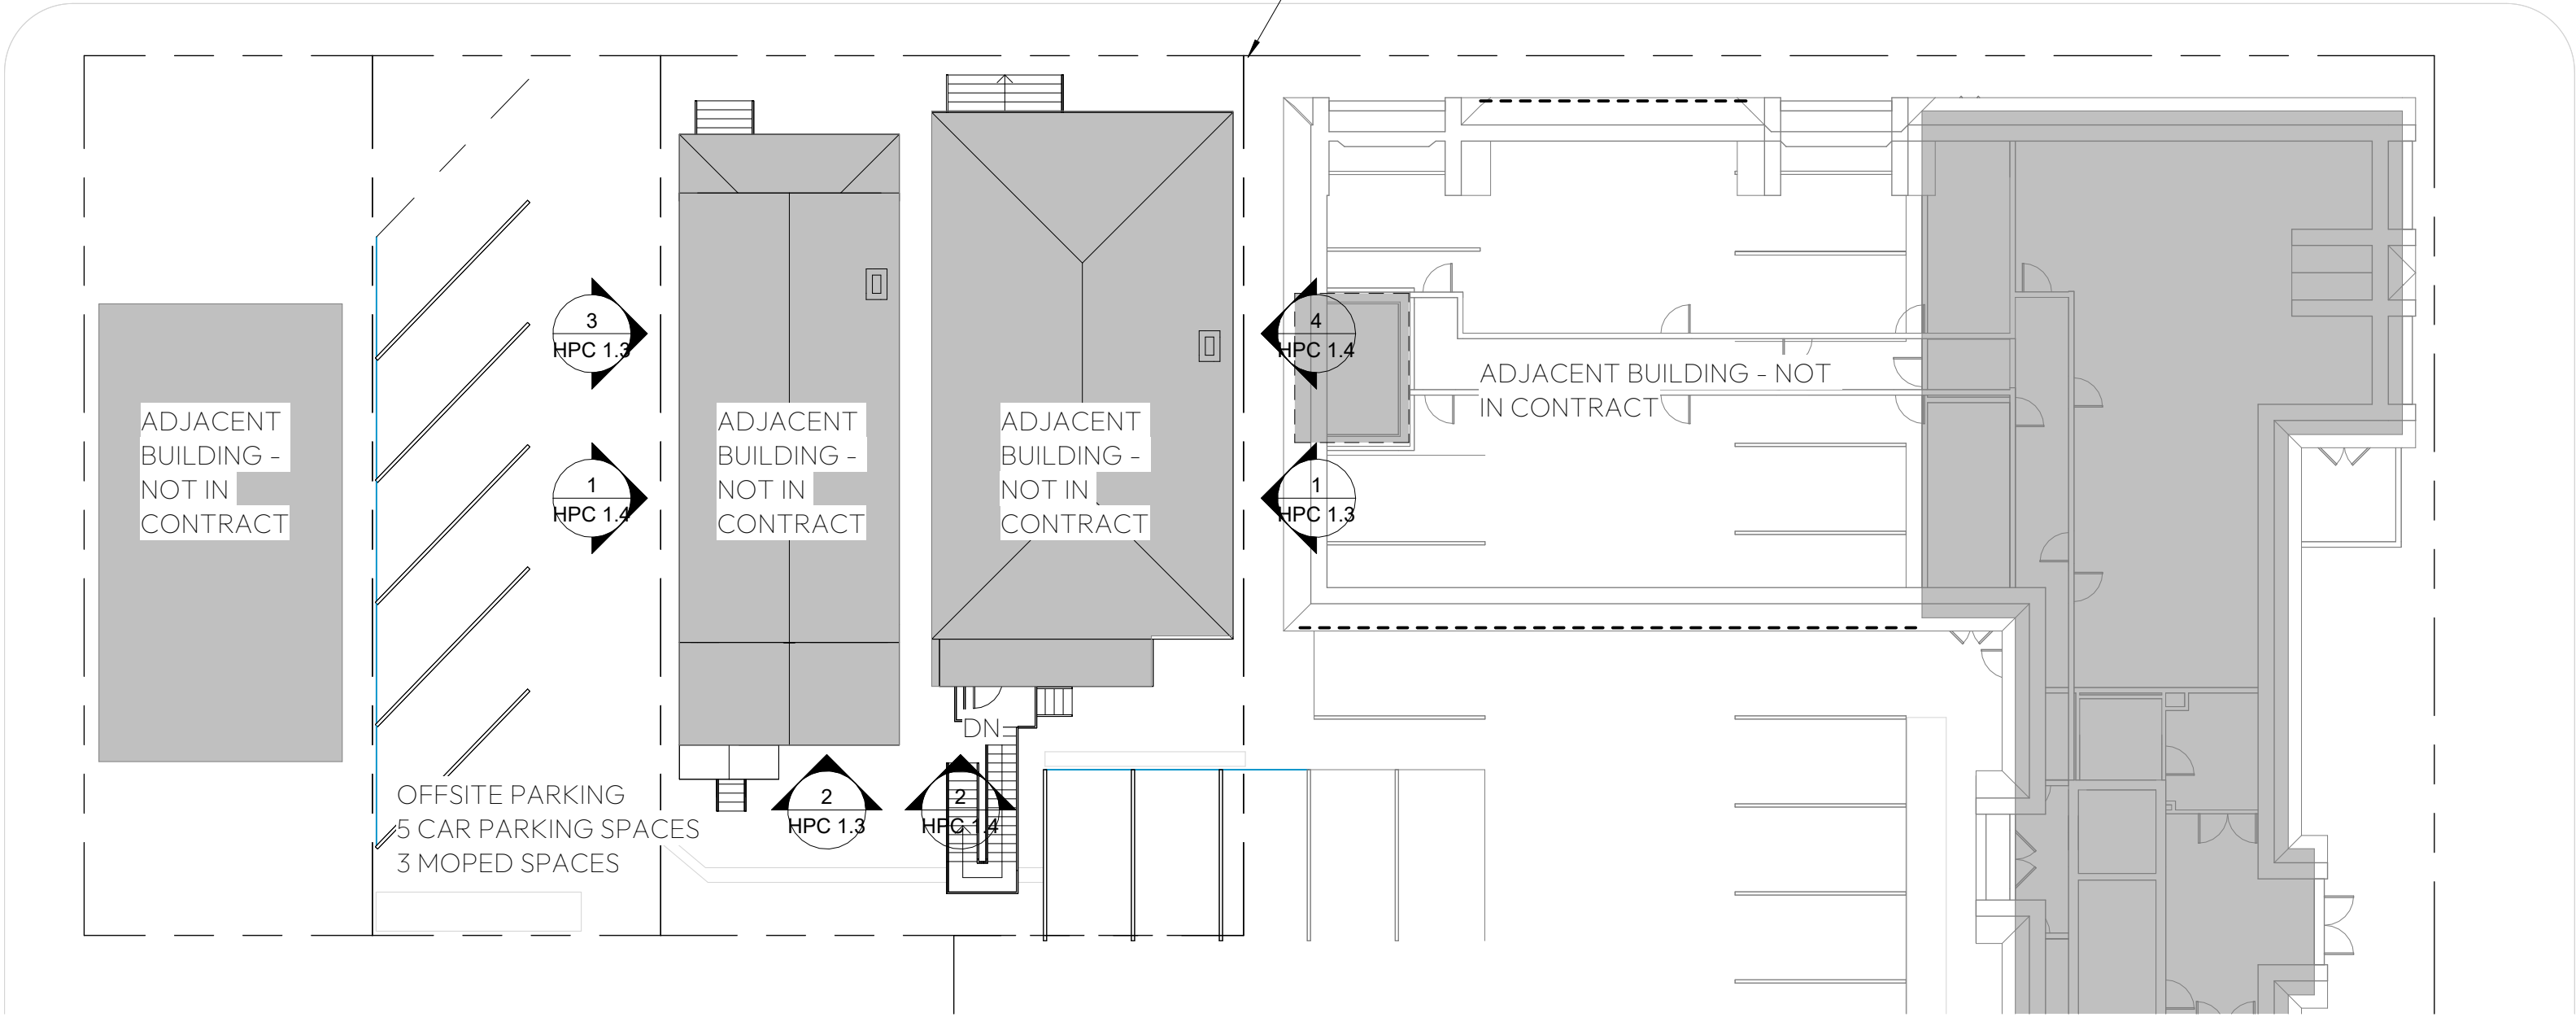

CONTEXT MAP



THESE DRAWINGS ARE THE PROPERTY OF RHINO GROUP HOSPITALITY AND SHALL NOT TO BE REPRODUCED OR COPIED IN WHOLE OR IN PART. DO NOT SCALE DIMENSIONS FROM PRINTS. PLANS AND DETAILS ARE NOT ALWAYS TO SCALE. USE DIMENSIONS GIVEN OR CONSULT THE ARCHITECT FOR FURTHER CLARIFICATION. THESE ARE A GRAPHIC REPRESENTATION OF AS-BUILT CONDITIONS. IT IS THE CLIENT'S RESPONSIBILITY TO VERIFY ACCURACY IN THE FIELD BEFORE ACCEPTING WORK AS CORRECT OR ISSUING ANY "FOR CONSTRUCTION" DOCUMENTATION.

EXTERIOR REHABILITATION

NOT FOR CONSTRUCTION

PROJECT NUMBER: 26.004


DATE: APRIL 20, 2026

418 OVERVIEW

HPC 2.0

DRAWN BY: SRP

A photograph of a small, weathered wooden structure, possibly a shed or a small house, with a wooden deck and stairs. The structure has light-colored horizontal siding and a dark roof. A wooden post is visible in the foreground, and a window with a dark shutter is on the right side.

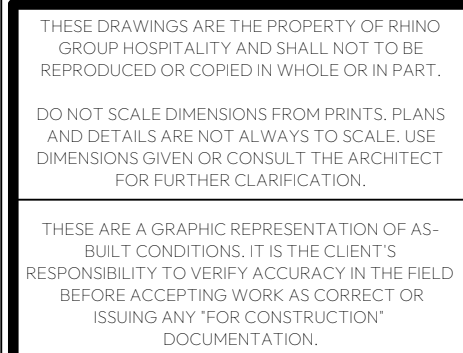

EXTERIOR REHABILITATION

415, 418 AND 419 W 42ND ST. SAVANNAH, GA 31401

NOT FOR CONSTRUCTION

PROJECT NUMBER:	26.004
-----------------	--------

DATE: APRIL 20, 2026

418 PHOTOS


HPC 2.1

DRAWN BY: SRF


THESE ARE NOT TO BE REPRODUCED, COPIED, OR OTHERWISE USED IN ANY MANNER WITHOUT THE WRITTEN PERMISSION OF THE ARCHITECT. THE ARCHITECT'S LIABILITY IS LIMITED TO THE DESIGN AND CONSTRUCTION OF THE BUILDING. THE ARCHITECT DOES NOT WARRANT THE ACCURACY OF THE INFORMATION PROVIDED HEREIN. THE ARCHITECT'S LIABILITY IS LIMITED TO THE DESIGN AND CONSTRUCTION OF THE BUILDING. THE ARCHITECT DOES NOT WARRANT THE ACCURACY OF THE INFORMATION PROVIDED HEREIN.




Elevation 6 - a
SCALE: 1/4" = 1'-0"

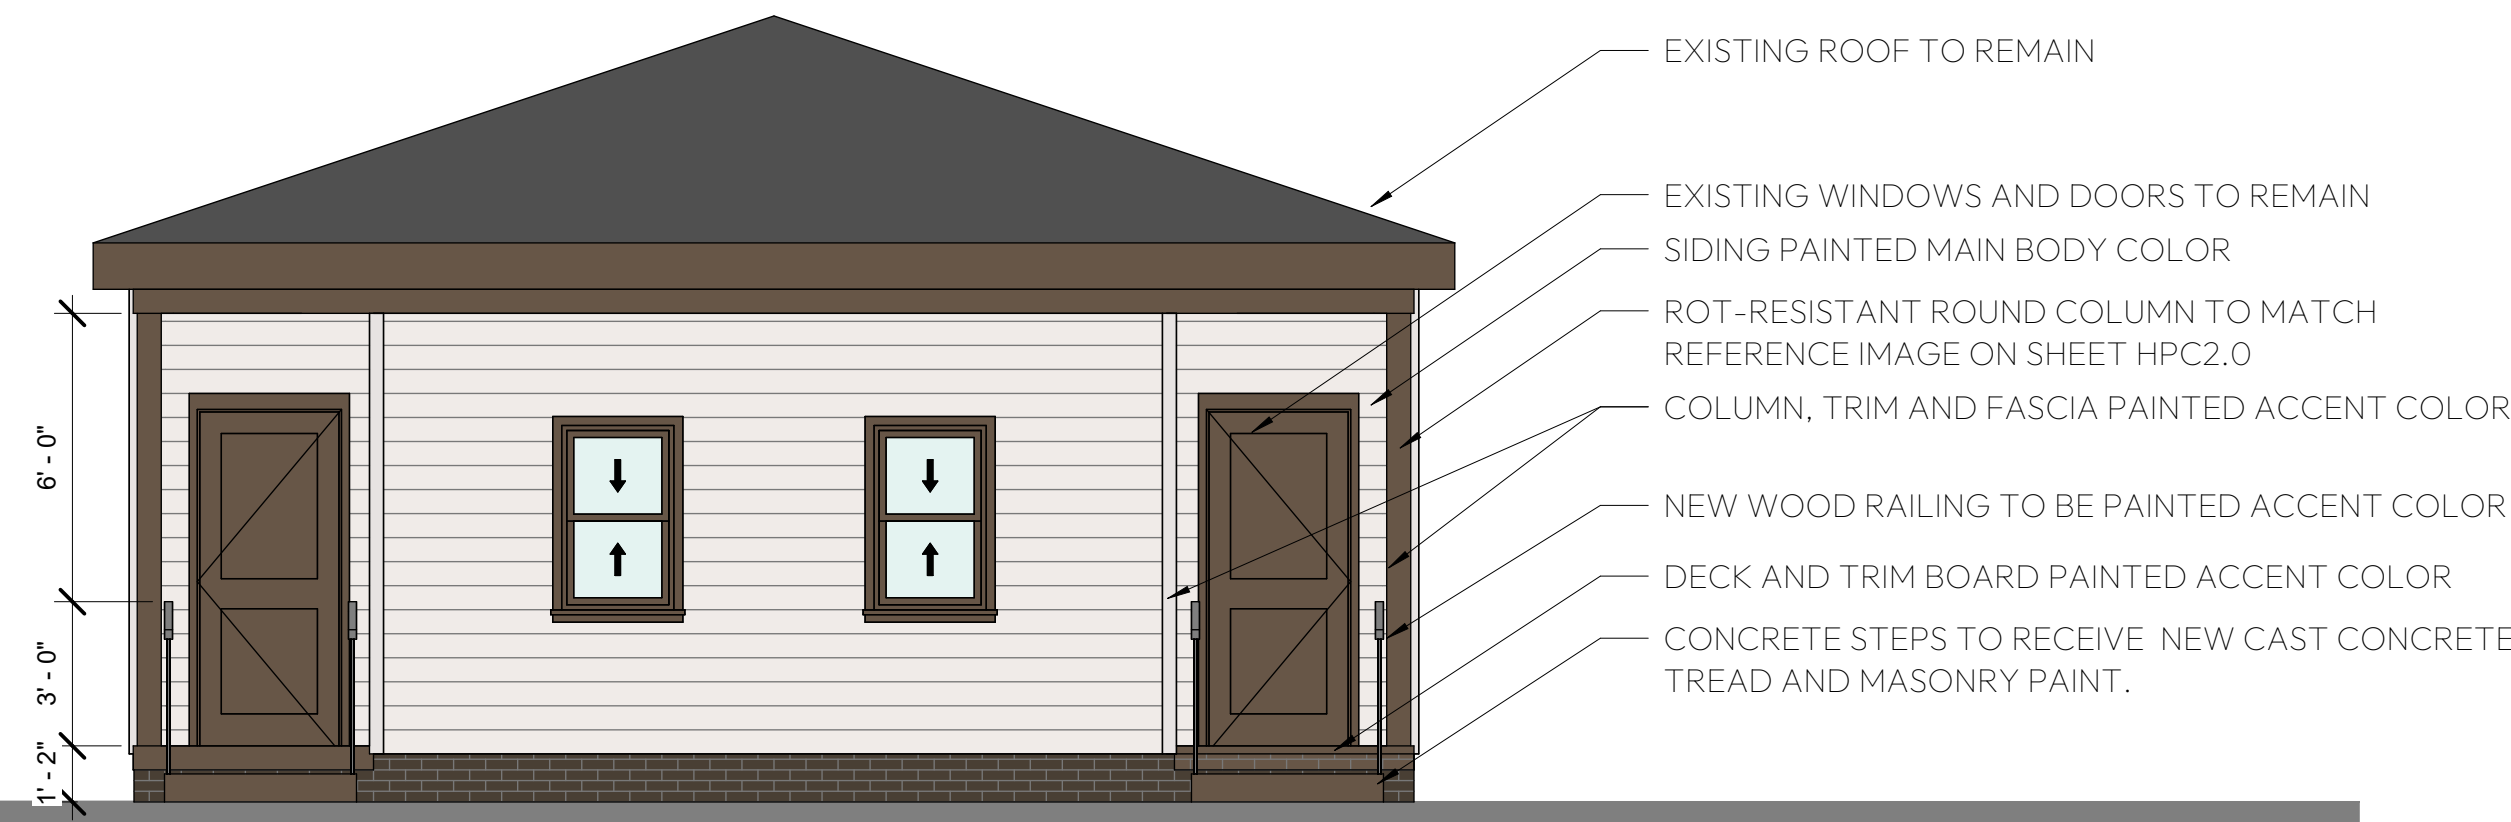

DIAGRAMMATIC EXTERIOR ELEVATION OF 418 W 42ND ST
SCALE: 1/4" = 1'-0"

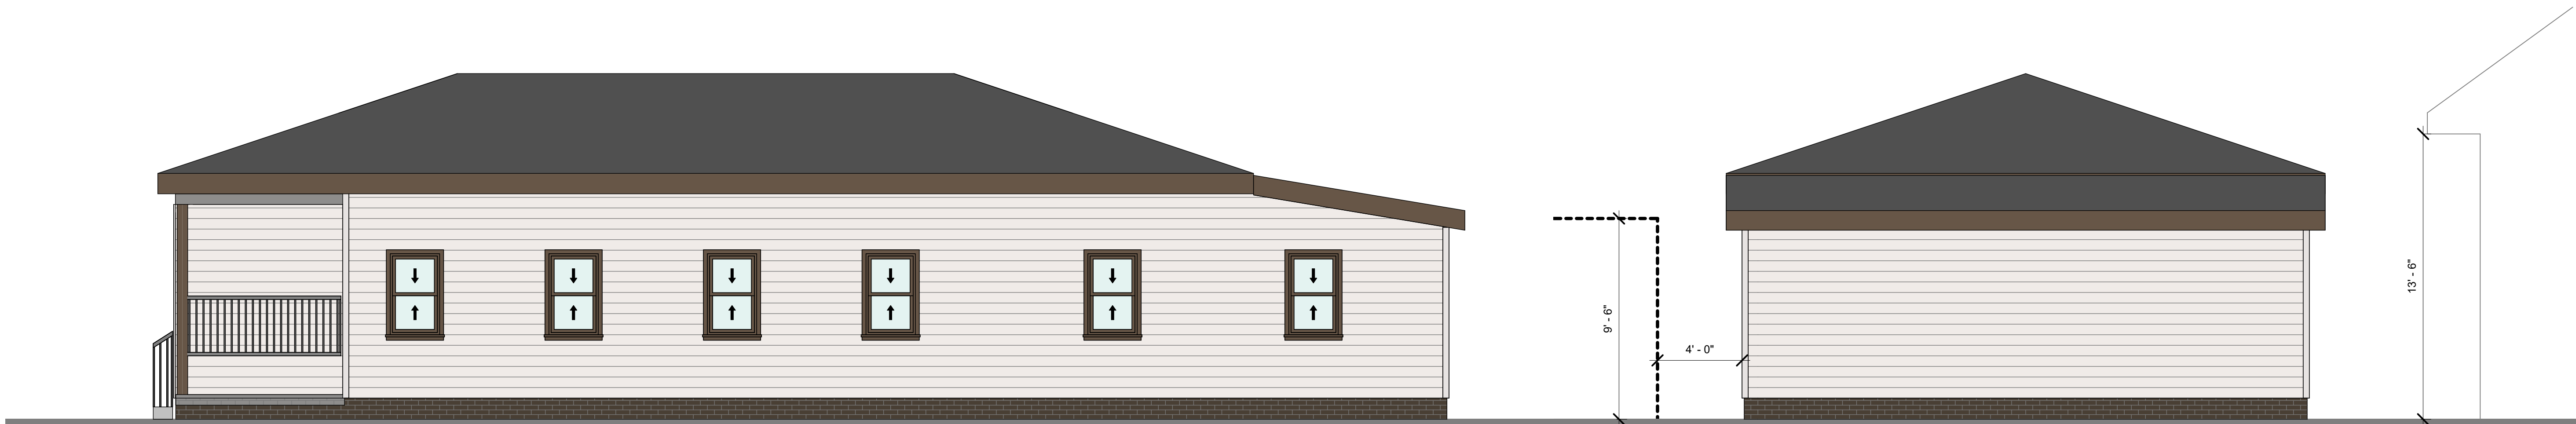

SIDE ELEVATION 418
SCALE: 1/4" = 1'-0"

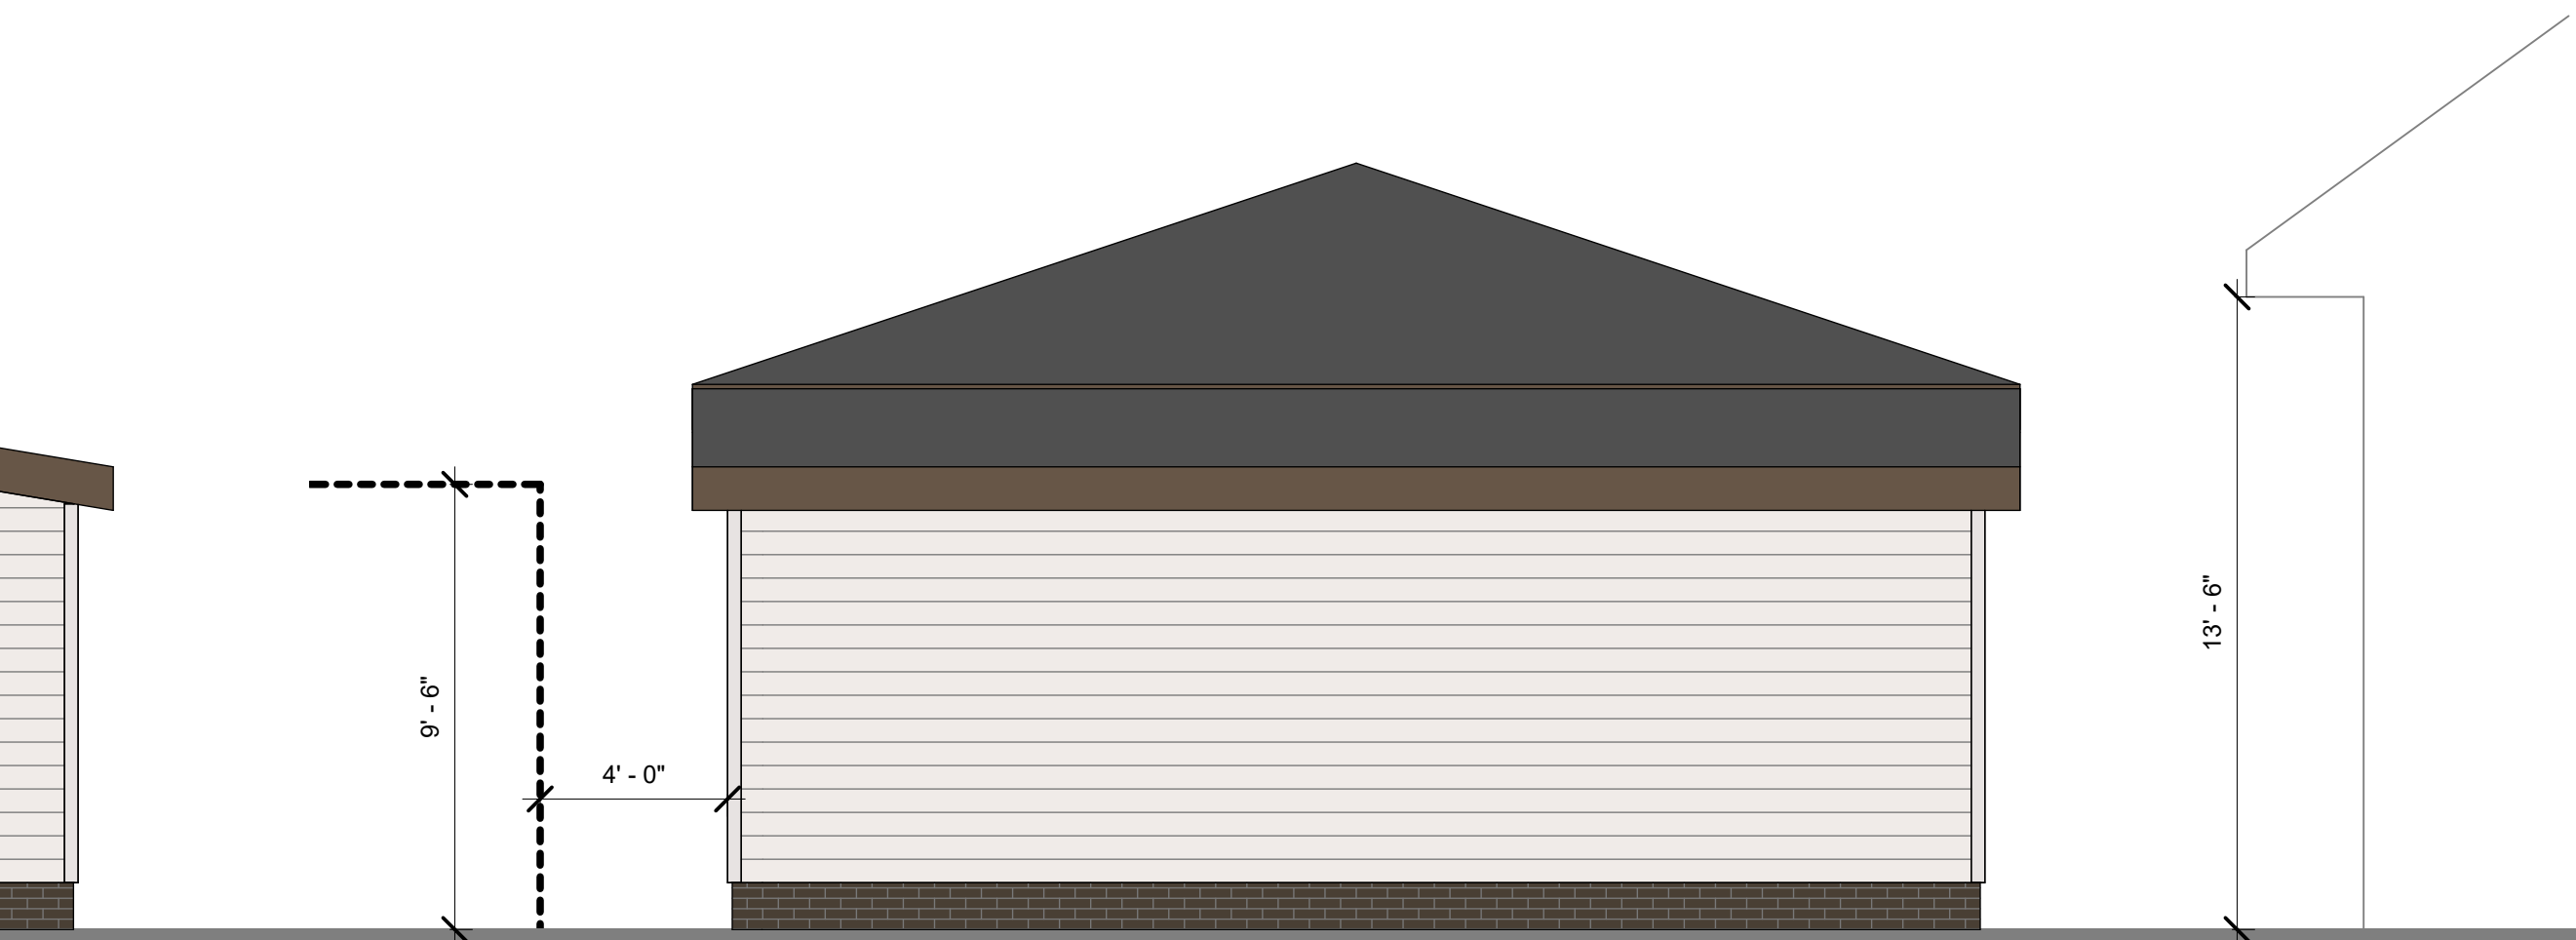

REAR ELEVATION 418
SCALE: 1/4" = 1'-0"

EXTERIOR REHABILITATION

415, 418 AND 419 W 42ND ST. SAVANNAH, GA 31401

NOT FOR CONSTRUCTION

PROJECT NUMBER: 26.004

DATE: APRIL 20, 2026

418 ELEVATIONS

HPC 2.2

DRAWN BY: SRP

THESE DRAWINGS ARE THE PROPERTY OF RHINO GROUP HOSPITALITY AND SHALL NOT BE REPRODUCED OR COPIED IN WHOLE OR IN PART. DO NOT SCALE DIMENSIONS FROM PRINTS, PLANS, AND DETAILS ARE NOT ALWAYS TO SCALE. USE DIMENSIONS GIVEN OR CONSULT THE ARCHITECT FOR FURTHER CLARIFICATION. THESE ARE A GRAPHIC REPRESENTATION OF AS-BUILT CONDITIONS. IT IS THE CLIENT'S RESPONSIBILITY TO VERIFY ACCURACY IN THE FIELD BEFORE ACCEPTING WORK AS CORRECT OR ISSUING ANY "FOR CONSTRUCTION" DOCUMENTATION.