

Autodesk Docs://202605 - Bluestone Lane at The Tempo/12/2024_1222_TEMPO SAVANNAH_ARCH_KLaurent@niesbolton.com_detached.rvt

FENCE ADDITION AT THE TEMPO HOTEL

at

220 E. BRYAN STREET, SAVANNAH, GA, 31401

GENERAL INFORMATION:

ADDRESS: 220 E. BRYAN STREET, SAVANNAH, GA 31401

PIN: 20004 17004

ZONING: D-CBD — DOWNTOWN CENTRAL BUSINESS DISTRICT

FLOOD: X

OVERLAY DISTRICT: DOWNTOWN SAVANNAH HISTORIC DISTRICT

CONTRIBUTING BUILDING: NON-CONTRIBUTING

PRE APPLICATION CONFERENCE:

FEBRUARY 26, 2026 CAITLIN CHAMBERLAIN

WRITTEN PROJECT DESCRIPTION:

NEW FENCE ALONG E BRYAN STREET, AND E. BAY LANE BETWEEN 220 BRYAN STREET (THE TEMPO HOTEL) AND 18 ABERCORN STREET (CHRIST CHURCH).

VARIANCE/SPECIAL EXCEPTION REQUEST:

NONE REQUESTED

GDP/SPR MEETING DATE ATTENDED:

GDP/SPR NOT REQUIRED


INDEX OF DRAWINGS

- SHEET ISSUED
- △ SHEET REVISED
- X SHEET REMOVED
- SHEET PROVIDED OTHER

SHEET INDEX

SHEET INDEX		
SHEET #	SHEET NAME	HDBR SUBMISSION 03.11.2026
A0.0-00	SITE PLAN, SECTION, & PRODUCT SPECIFICATION	•
A1.0-00	ELEVATION & SITE PHOTOS	•
TT.0-00	COVER	•

VICINITY MAP

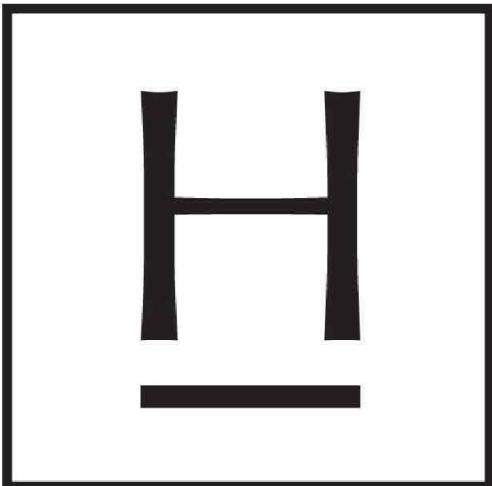

ARCHITECTURE
HISTORIC PRESERVATION
INTERIOR DESIGN

HANSEN ARCHITECTS, P.C.
347 Abercorn Street, Savannah, Georgia 31401 P 912.234.8056 | www.hansensavannah.com

PROJECT CONTACTS

OWNER	ARCHITECT		
NOBLE INVESTMENT GROUP	HANSEN ARCHITECTS, P.C.		
ADDRESS: 424 PEACHTREE ROAD NE. ATLANTA, GA 30326	ADDRESS: 347 ABERCORN STREET SAVANNAH, GA 31401		
CONTACT: BILL STAUDUHAR	CONTACT: PATRICK PHELPS		
E-MAIL: BILL.STAUDUHAR@NOBLEINVESTMENT.COM	E-MAIL: PPHELPS@HANSENSAVANNAH.COM		

SHEET NO.


TT.0-00

PROJECT NUMBER: 202605


DATE: 03/10/2026

REVIEWED BY: PLP

3/11/2026 9:34:30 AM

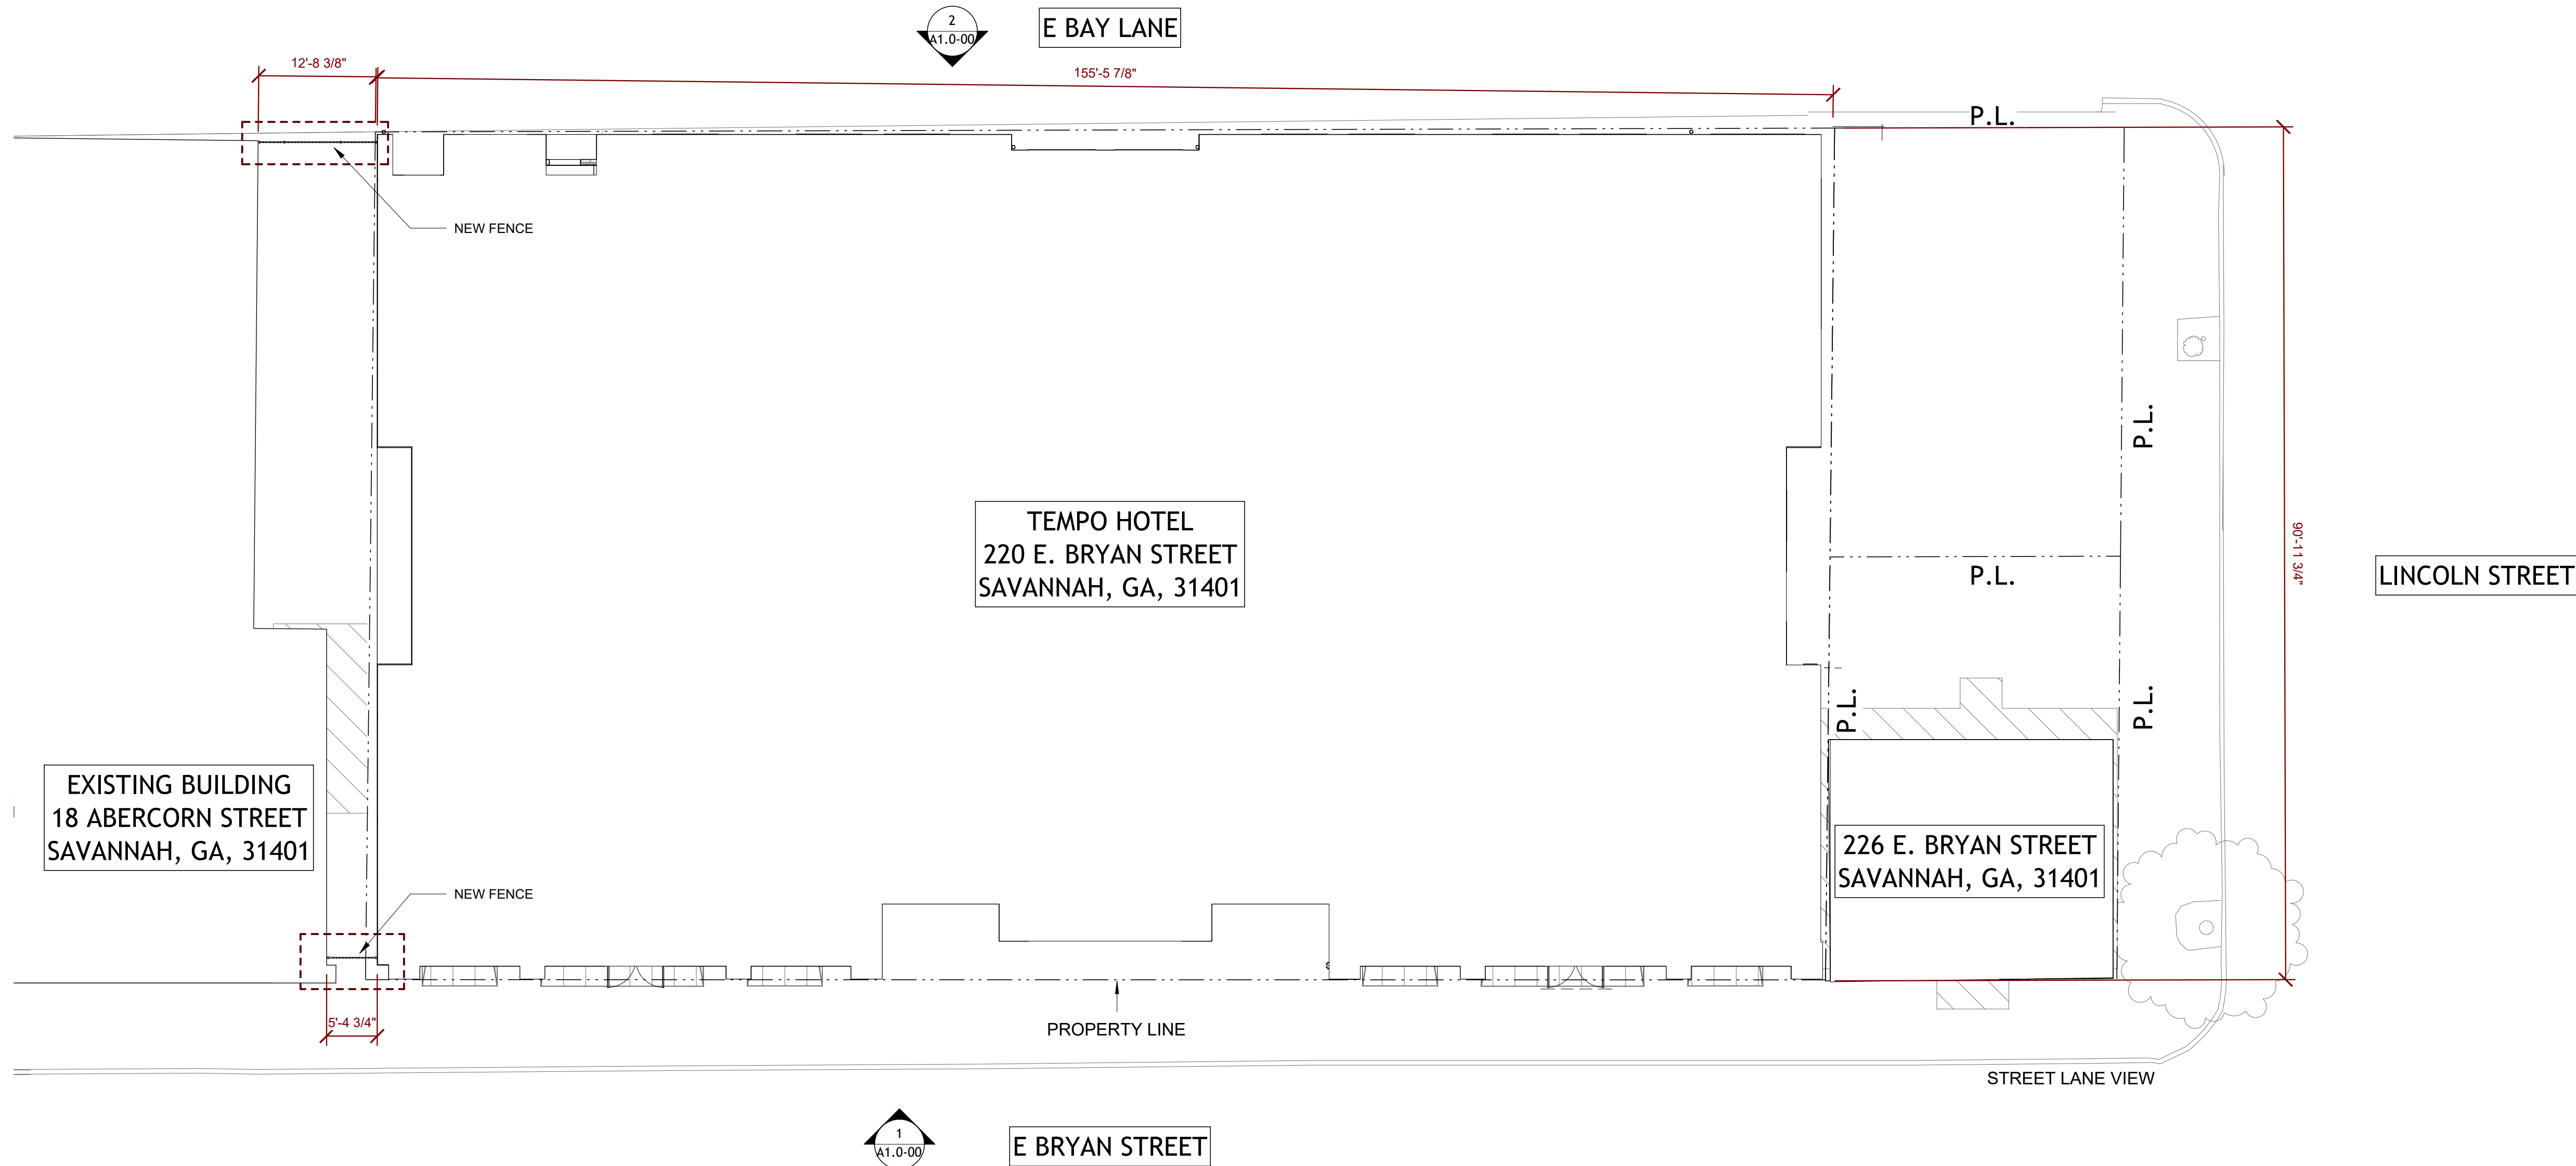

1 SITE PLAN
A0.0-00 3/32" = 1'-0"

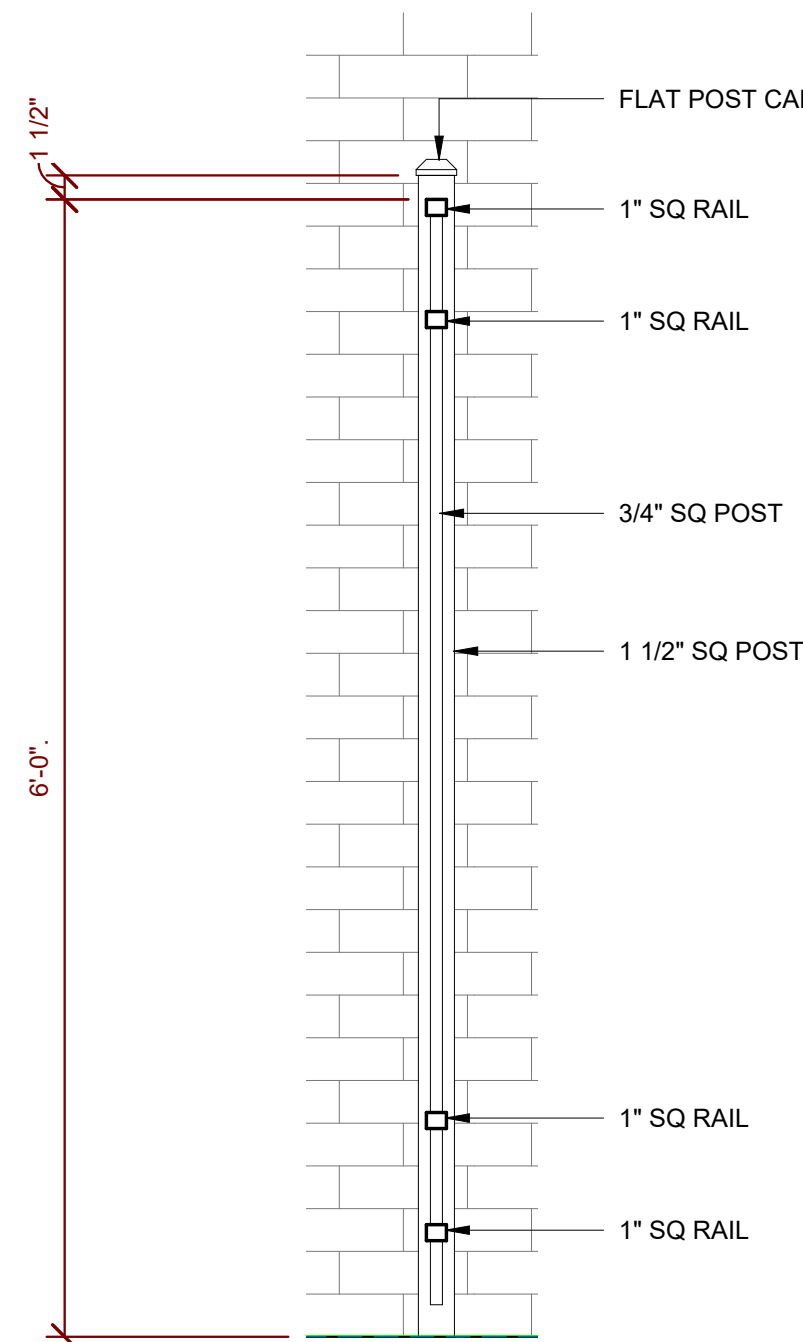

2 TYPICAL FENCE SECTION
A0.0-00 1" = 1'-0"

ALUMINUM | SCREWLESS

FLAT TOP PRINCETON

Surround your pool, play and other outdoor areas with a sleek aluminum fence that offers a seamless application of weather- and scratch-resistant powder coating to enhance your view and your landscape for years.

INNOVATIONS

- SolarGuard™
- NoVis™

SIZES

Width:
6' and 8'

Height:
3', 4', 4½', 5' and 6'
Flush Bottom comes in 4½' and 5½' only.

Shown in Black

PREMIUM | SELECT | STANDARD

Colors

Standard Smooth Solids

BLACK

STYLE CONFIGURATIONS

Flush Bottom

Standard Bottom

Post Caps & Hardware Available

See Accessories and Hardware PDF for more information and product offerings.

Solar

Post

Cap

For additional product colors and SKU information please reach out to your Sales Representative.



Catalyst Fence Solutions | CAT25-D-515262 | Rev 12/25

SELECT | 6' X 6' PRINCETON


FLAT TOP | 4 RAIL | STANDARD BOTTOM | 1" X 1" RAIL

DESCRIPTION	QTY	SKU
6' x 6' Princeton Flat Top 4 Rail Standard Bottom Panel (L)		73007774
2" x 2" x 106" Line Post (L)		73002402
2" x 2" x 106" Corner Post (L)		73002396
2" x 2" x 106" End Post (L)		73002398
2" x 2" x 106" Heavy-Duty Gate Post (L)		73002400
2" x 2" x 106" Blank Post		73002392
6' x 4' Princeton Flat Top 4 Rail Standard Bottom Straight Walk Gate (L)		73017790
6' x 5' Princeton Flat Top 4 Rail Standard Bottom Straight Walk Gate (L)		73017808


QuickShip available in Black. Applies to: Fence Panels; Line, Corner, End and Gate Posts; and 4' and 5' Walk Gates.

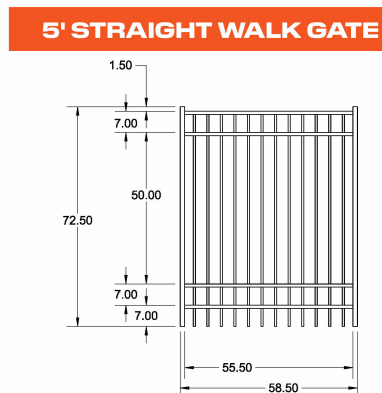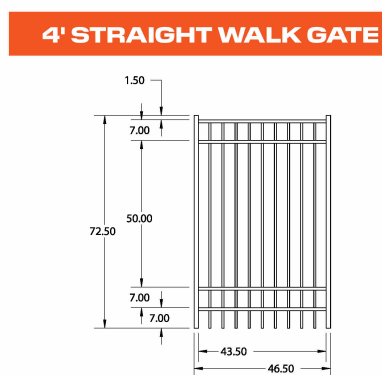

FENCE PANEL

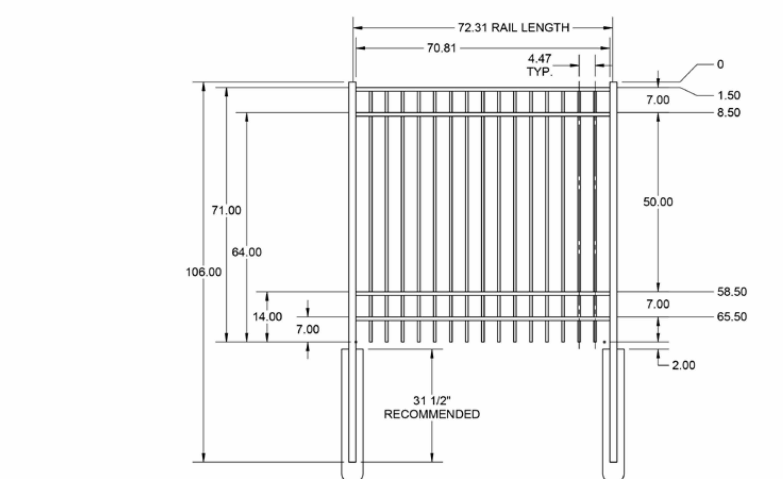

Catalyst Fence Solutions | CAT25-D-515262 | Rev 12/25

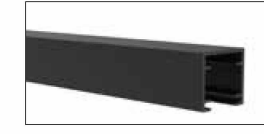


RAIL PROFILE

1" x 1"

PICKETS

3/4" x 3/4"

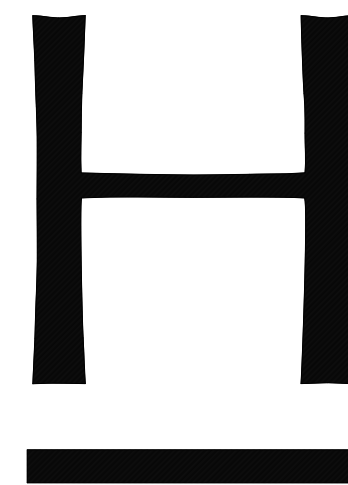

HANSEN

Established 1945
347 Abercorn Street | Savannah, Georgia 31401
P 912.234.8056 | www.hansensavannah.com

**FENCE ADDITION AT
THE TEMPO HOTEL**

220 E. BRYAN STREET,
SAVANNAH, GA, 31401

PROJECT DESCRIPTION:

INSTALLATION OF NEW EXTERIOR ELEMENTS FOR BLUESTONE LANE AT THE TEMPO HOTEL. THE PROJECT INCLUDES SIX NEW AWNINGS OVER THE TWO SIDE ENTRANCES AND TWO FLANKING WINDOWS AT EACH ENTRANCE, NEW WINDOW SIGNAGE (GRAPHICS/DECALS), AND ONE NEW PROTRUDING, WALL-MOUNTED SIGN.

REVISIONS

SHEET TITLE

**SITE PLAN, SECTION, &
PRODUCT SPECIFICATION**

COPYRIGHT & REPRODUCTION OF DRAWINGS

- This Drawing is the property of Hansen Architects, P.C. and is not to be reproduced or copied in whole or in part. It is not to be used on any other project and is to be returned on request.
- Scales as stated herein are valid on the original drawings only and are hereby changed in proportion to the difference in size between the print and the original drawing.
- Do not scale dimensions from prints. Plans and details are not always to scale. Use dimensions given or consult the Architect for further clarification.

PROJECT NUMBER: 202605

DATE: 03/10/2026

DRAWN BY: MHS

REVIEWED BY: PLP


SCALE: As indicated

SHEET NO.

A0.0-00



NEW ALUMINUM FENCE
IN BLACK FINISH

 

1 EXTERIOR- SOUTH ELEVATION (E. BRYAN STREET)
A1.0-00 3/32" = 1'-0"



CURRENT PHOTOGRAPH - SOUTH SIDE (E. BRYAN STREET)




NEW ALUMINUM GATE
IN BLACK FINISH

NEW ALUMINUM FENCE
IN BLACK FINISH

2 EXTERIOR- NORTH ELEVATION (E. BAY LANE)
A1.0-00 3/32" = 1'-0"



CURRENT PHOTOGRAPH - NORTH SIDE (E. BAY LANE)

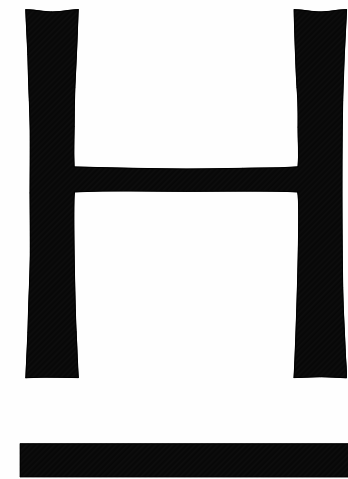

HANSEN

Established 1945

347 Abercorn Street | Savannah, Georgia 31401
P 912.234.8056 | www.hansensavannah.com

FENCE ADDITION AT THE TEMPO HOTEL

220 E. BRYAN STREET,
SAVANNAH, GA, 31401

REVISIONS

SHEET TITLE

ELEVATION & SITE PHOTOS

COPYRIGHT & REPRODUCTION OF DRAWINGS
1. This Drawing is the property of Hansen Architects, P.C. and is not to be reproduced or copied in whole or in part. It is not to be used on any other project and is to be returned on request.
2. Scales as stated herein are valid on the original drawings only and are hereby changed in proportion to the difference in size between the print and the original drawing.
3. Do not scale dimensions from prints. Plans and details are not always to scale. Use dimensions given or consult the Architect for further clarification.

PROJECT NUMBER: 202605

DATE: 03/10/2026

DRAWN BY: MHS

REVIEWED BY: PLP

SCALE: 3/32" = 1'-0"

SHEET NO.

A1.0-00