

200 W BRYAN ST, SAVANNAH, GA, 31401

HDBR SUBMISSION - ILLUMINATED SIGNS

PROJECT DESCRIPTION

PROPOSED ILLUMINATED SIGNAGE FOR *THE DIGBY* HOTEL.

IN THESE DRAWINGS YOU WILL FIND THE FOLLOWING:

- DIMENSIONED ELEVATIONS FOR (3) ILLUMINATED BUILDING SIGNAGE
- SIGNAGE AREA
- MATERIALS & COLOR SAMPLES
- BUILDING FRONTAGE TOTAL
- COLOR RENDERINGS OF PROPOSED SIGNAGE

JELDER
STUDIO

30 W. Broughton St.
Suite 202
Savannah, GA, 31401


THE DIGBY HOTEL

No.	Description	Date


COVER SHEET

Date	03.11.26
Drawn by	Author
Checked by	Checker

D-10.00

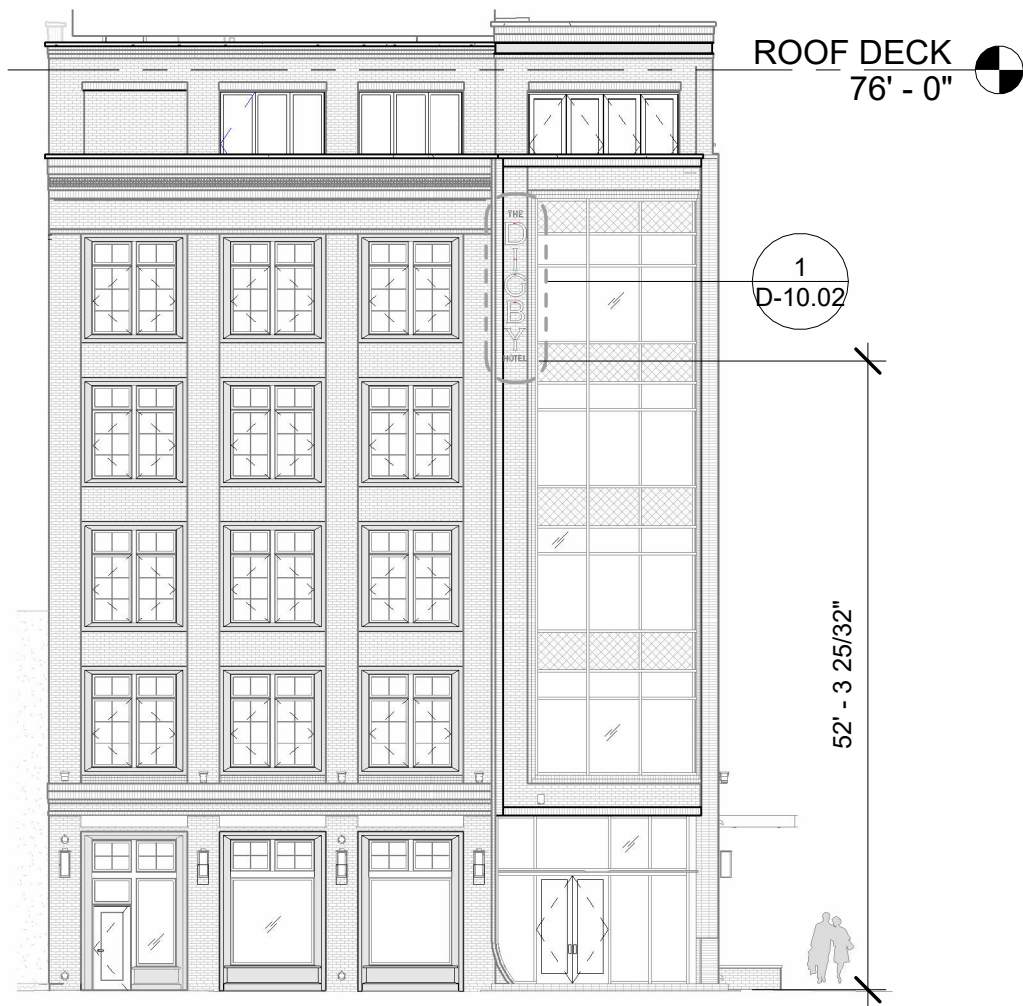

① SOUTH ELEVATION (BRYAN STREET/ ELLIS SQUARE)
1/16" = 1'-0"

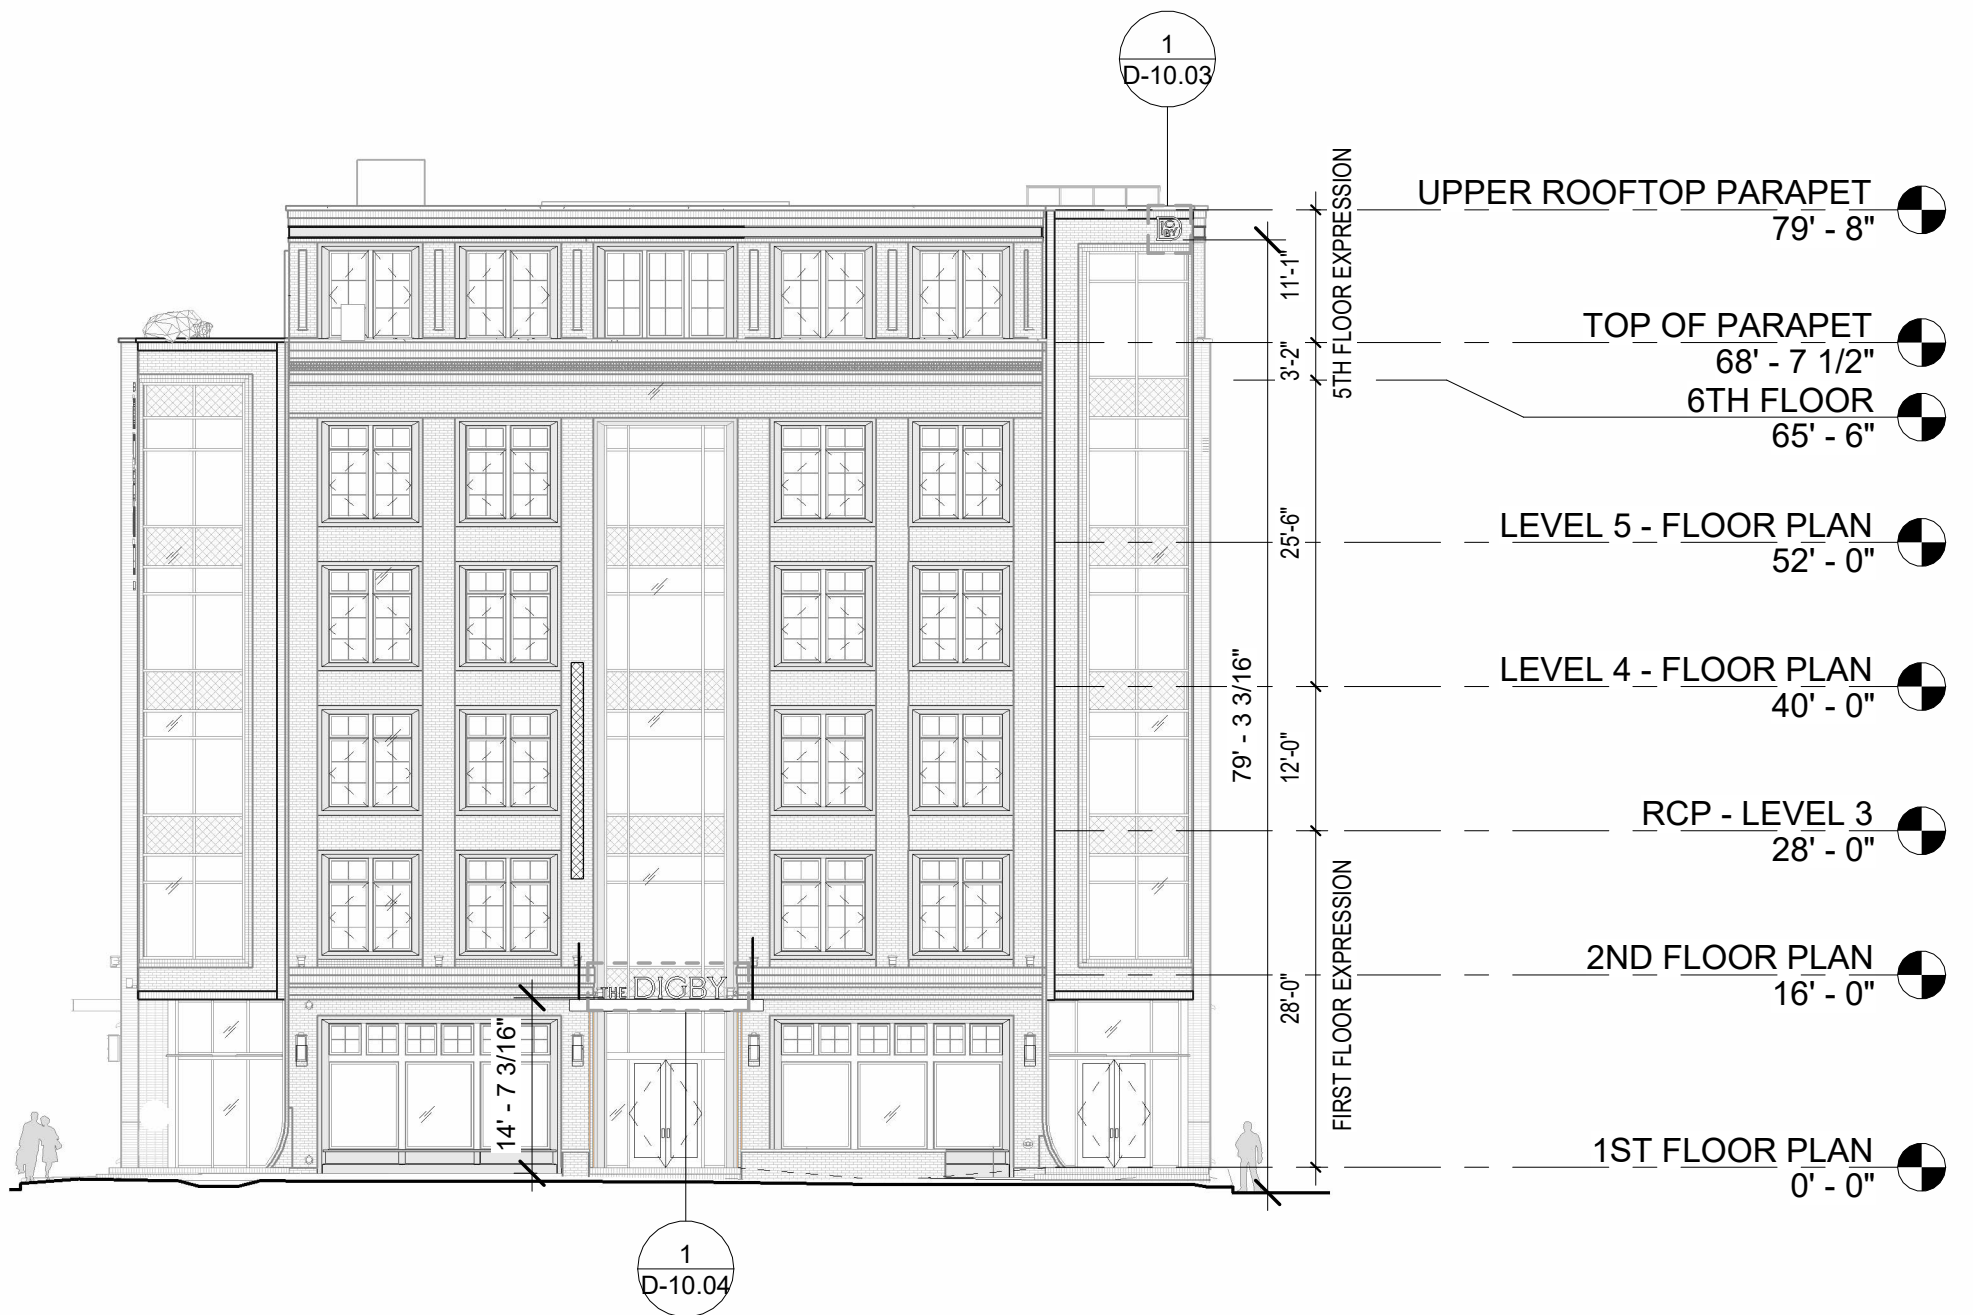

② EAST ELEVATION (BARNARD STREET)
1/16" = 1'-0"

**JELDER
STUDIO**

30 W. Broughton St.
Suite 202
Savannah, GA, 31401


THE DIGBY HOTEL

No.	Description	Date

BUILDING ELEVATIONS

Date 03.11.26
Drawn by Author
Checked by Checker

D-10.01

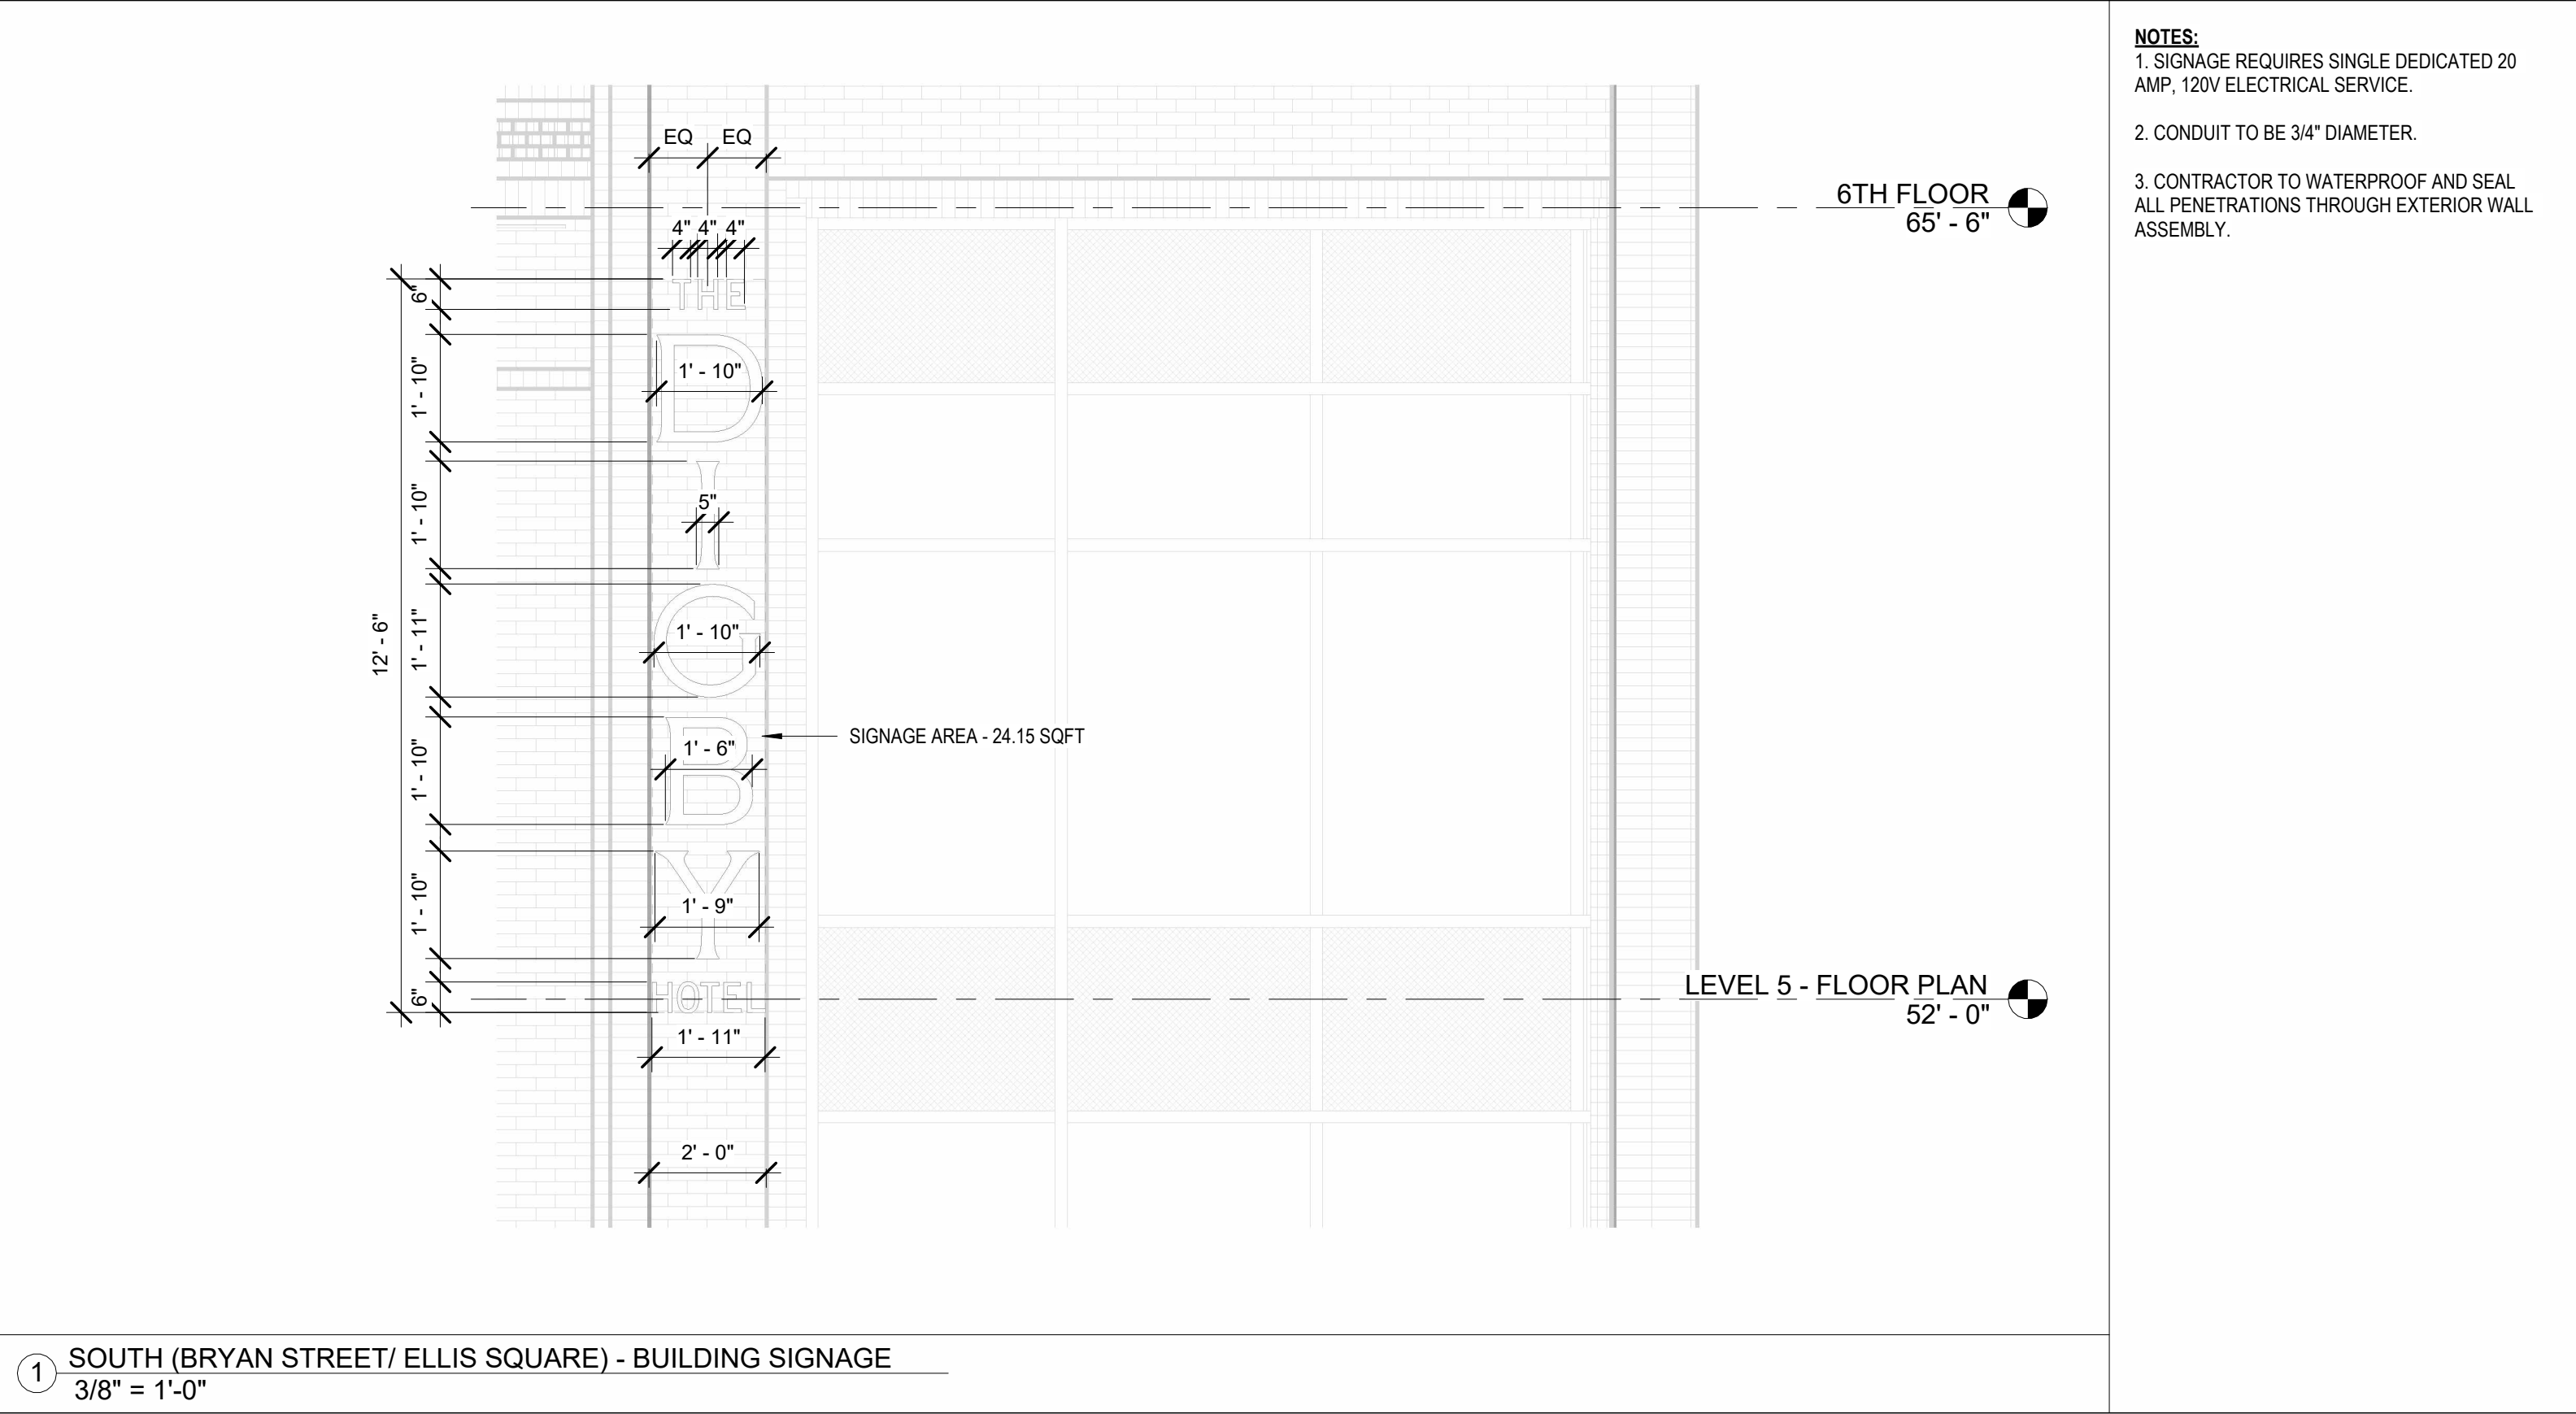

JELDER
STUDIO

30 W. Broughton St.
Suite 202
Savannah, GA, 31401

THE DIGBY HOTEL

No.	Description	Date


BUILDING SIGNAGE - SOUTH

Date03.11.26

Drawn byAuthor

Checked byChecker

D-10.02

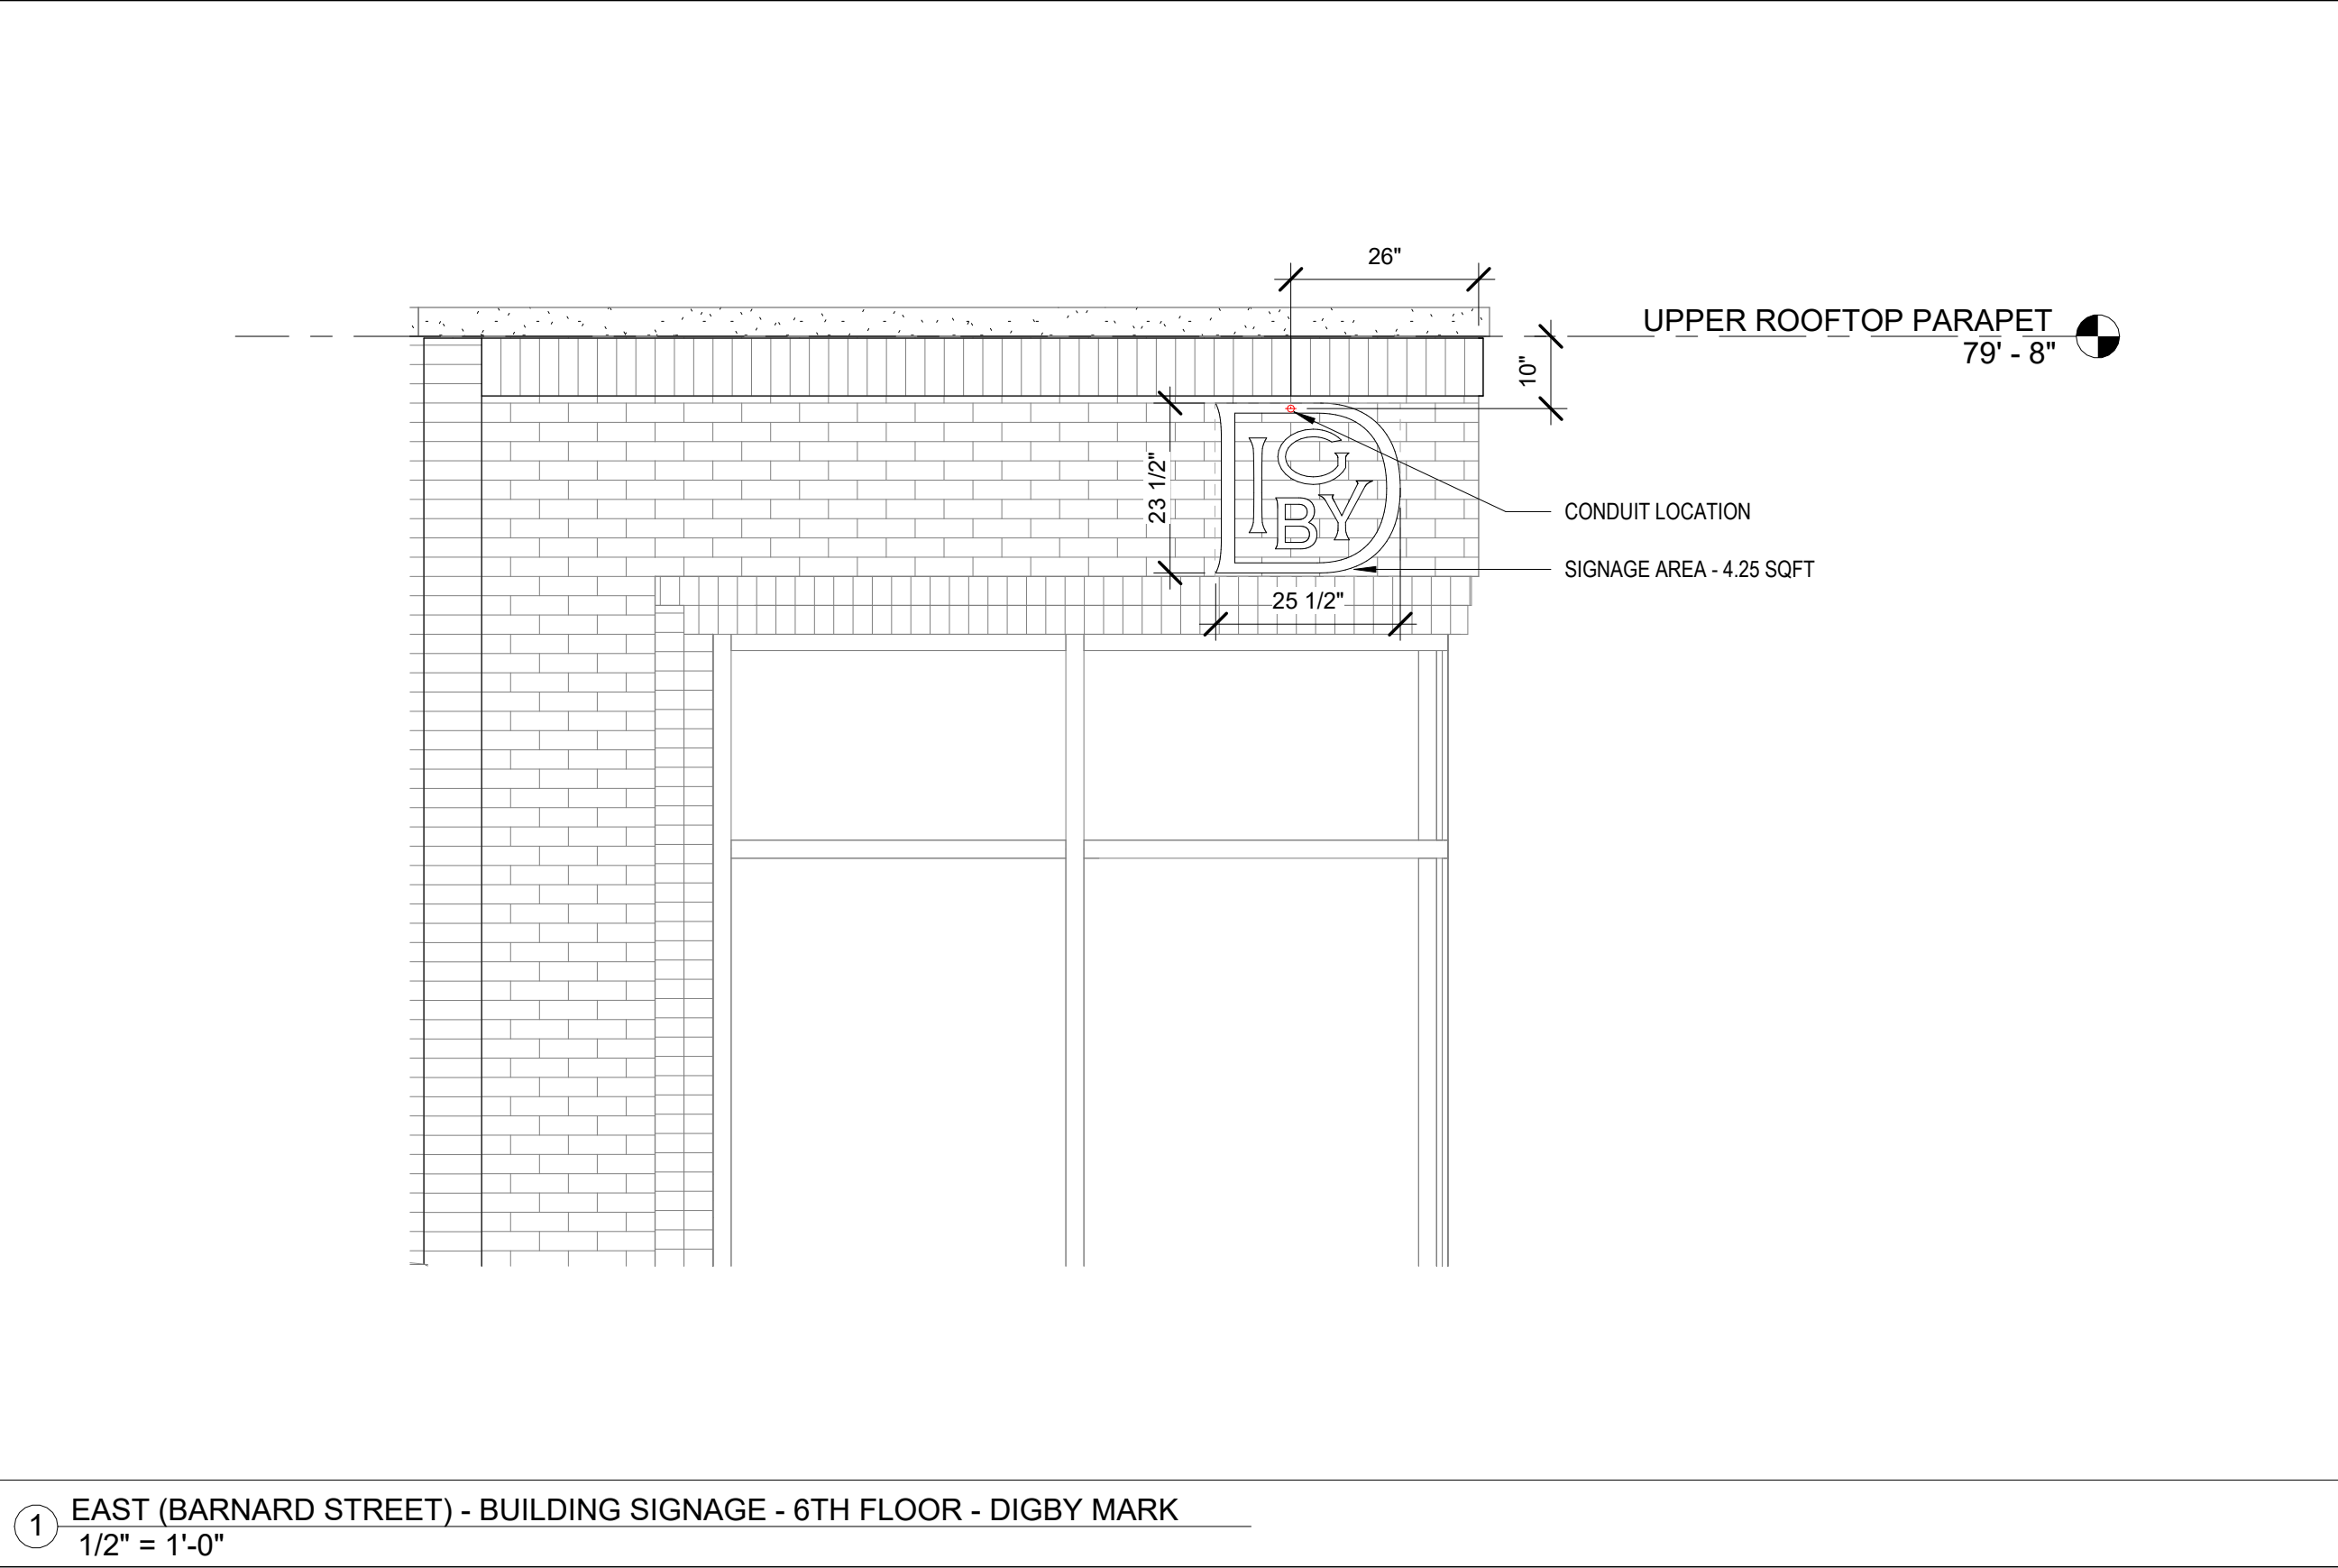

- NOTES:**
- 1. SIGNAGE REQUIRES SINGLE DEDICATED 20 AMP, 120V ELECTRICAL SERVICE.
 - 2. CONDUIT TO BE 3/4" DIAMETER.
 - 3. CONTRACTOR TO WATERPROOF AND SEAL ALL PENETRATIONS THROUGH EXTERIOR WALL ASSEMBLY.

1 EAST (BARNARD STREET) - BUILDING SIGNAGE - 6TH FLOOR - DIGBY MARK
1/2" = 1'-0"

JELDER
STUDIO


30 W. Broughton St.
Suite 202
Savannah, GA, 31401

THE DIGBY HOTEL

No.	Description	Date

BUILDING SIGNAGE - EAST (DIGBY MARK)

Date	03.11.26	D-10.03
Drawn by	Author	
Checked by	Checker	

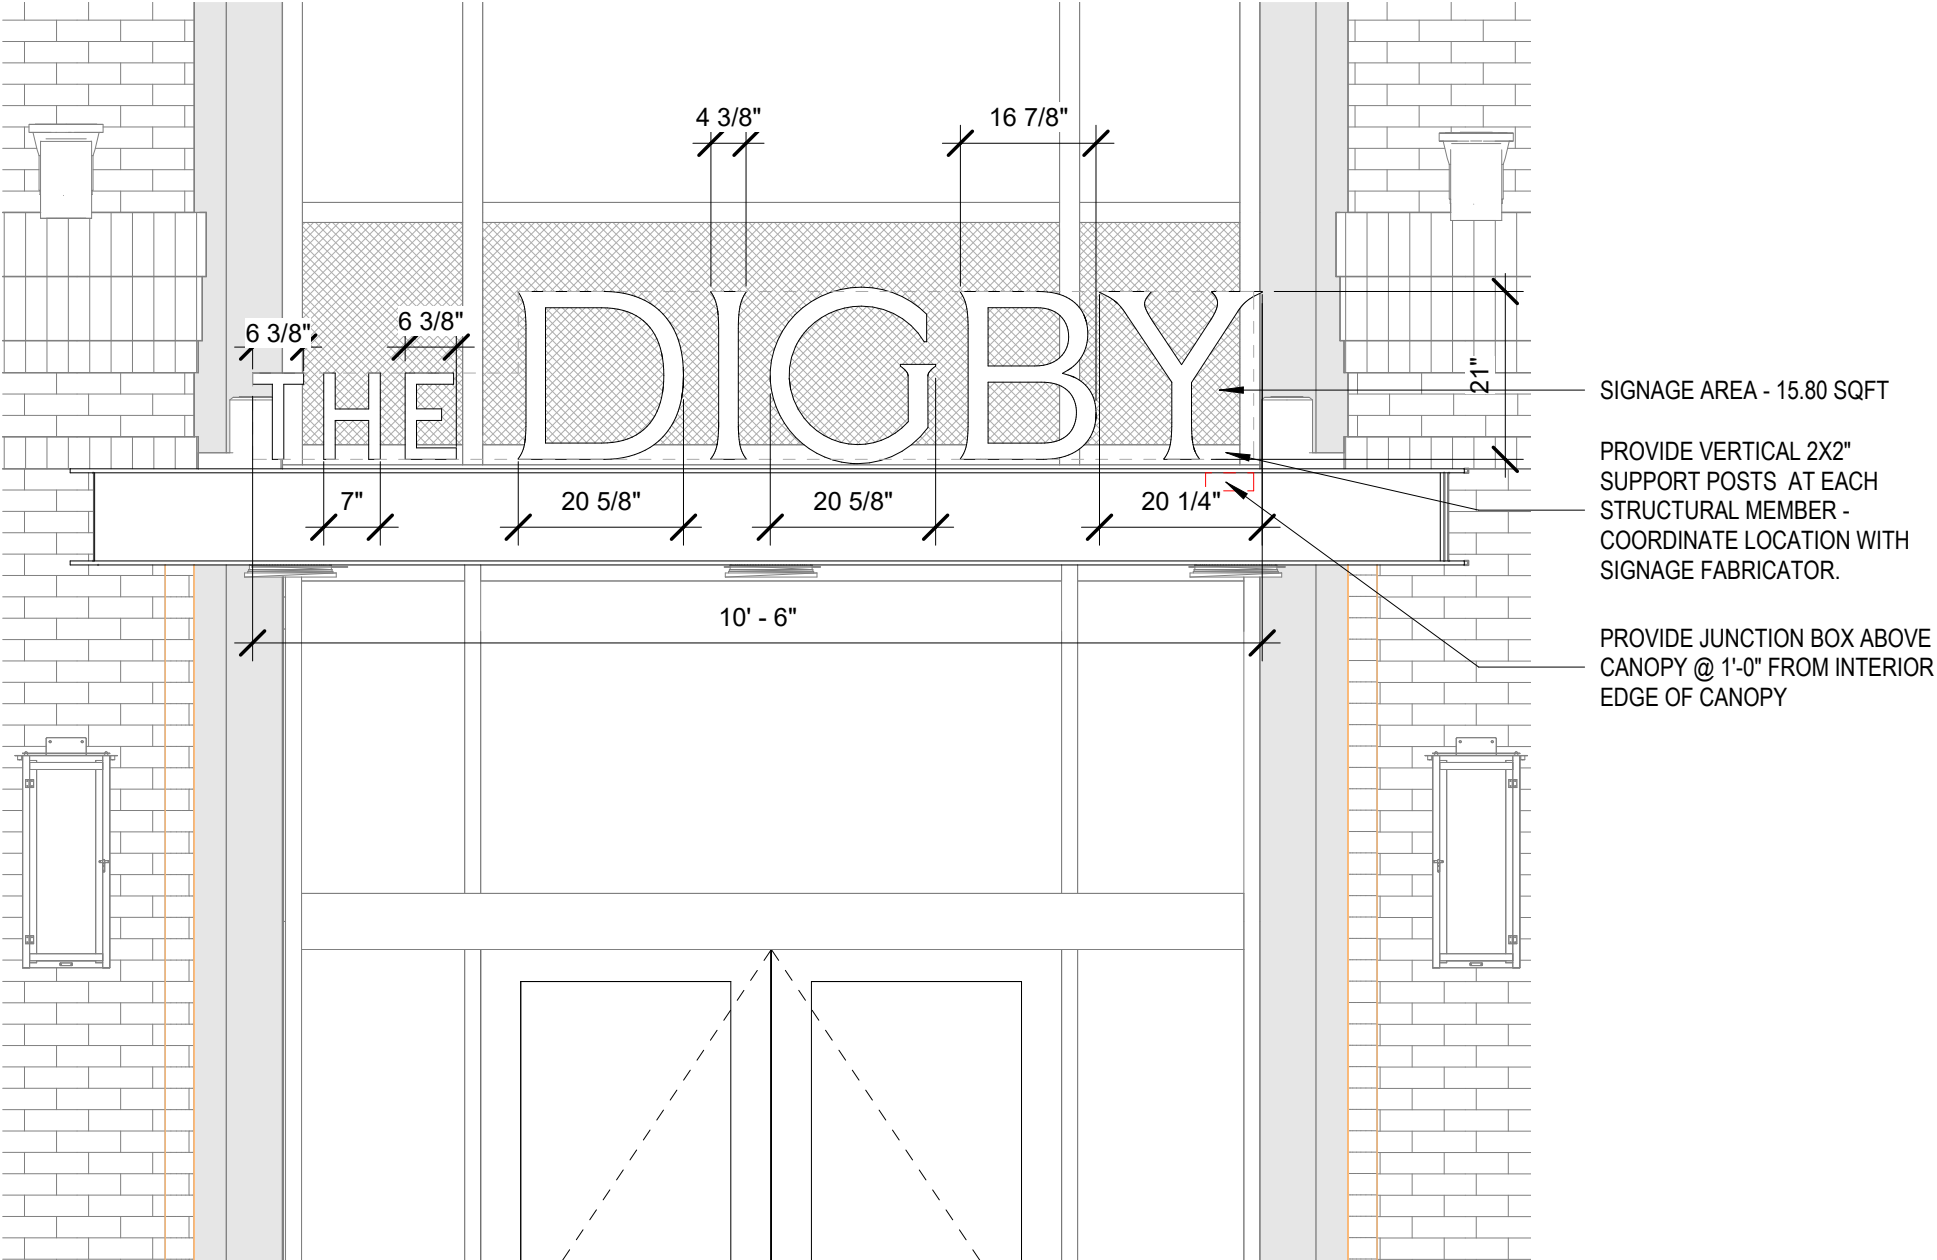

- NOTES:**
- 1. SIGNAGE REQUIRES SINGLE DEDICATED 20 AMP, 120V ELECTRICAL SERVICE.
 - 2. CONTRACTOR TO WATERPROOF AND SEAL ALL PENETRATIONS THROUGH EXTERIOR WALL ASSEMBLY.

1 EAST (BARNARD STREET) - SIGNAGE ABOVE CANOPY
1/2" = 1'-0"

JELDER
STUDIO

30 W. Broughton St.
Suite 202
Savannah, GA, 31401

THE DIGBY HOTEL

No.	Description	Date


BUILDING SIGNAGE - EAST (CANOPY)

Date03.11.26


Drawn byAuthor

Checked byChecker

D-10.04

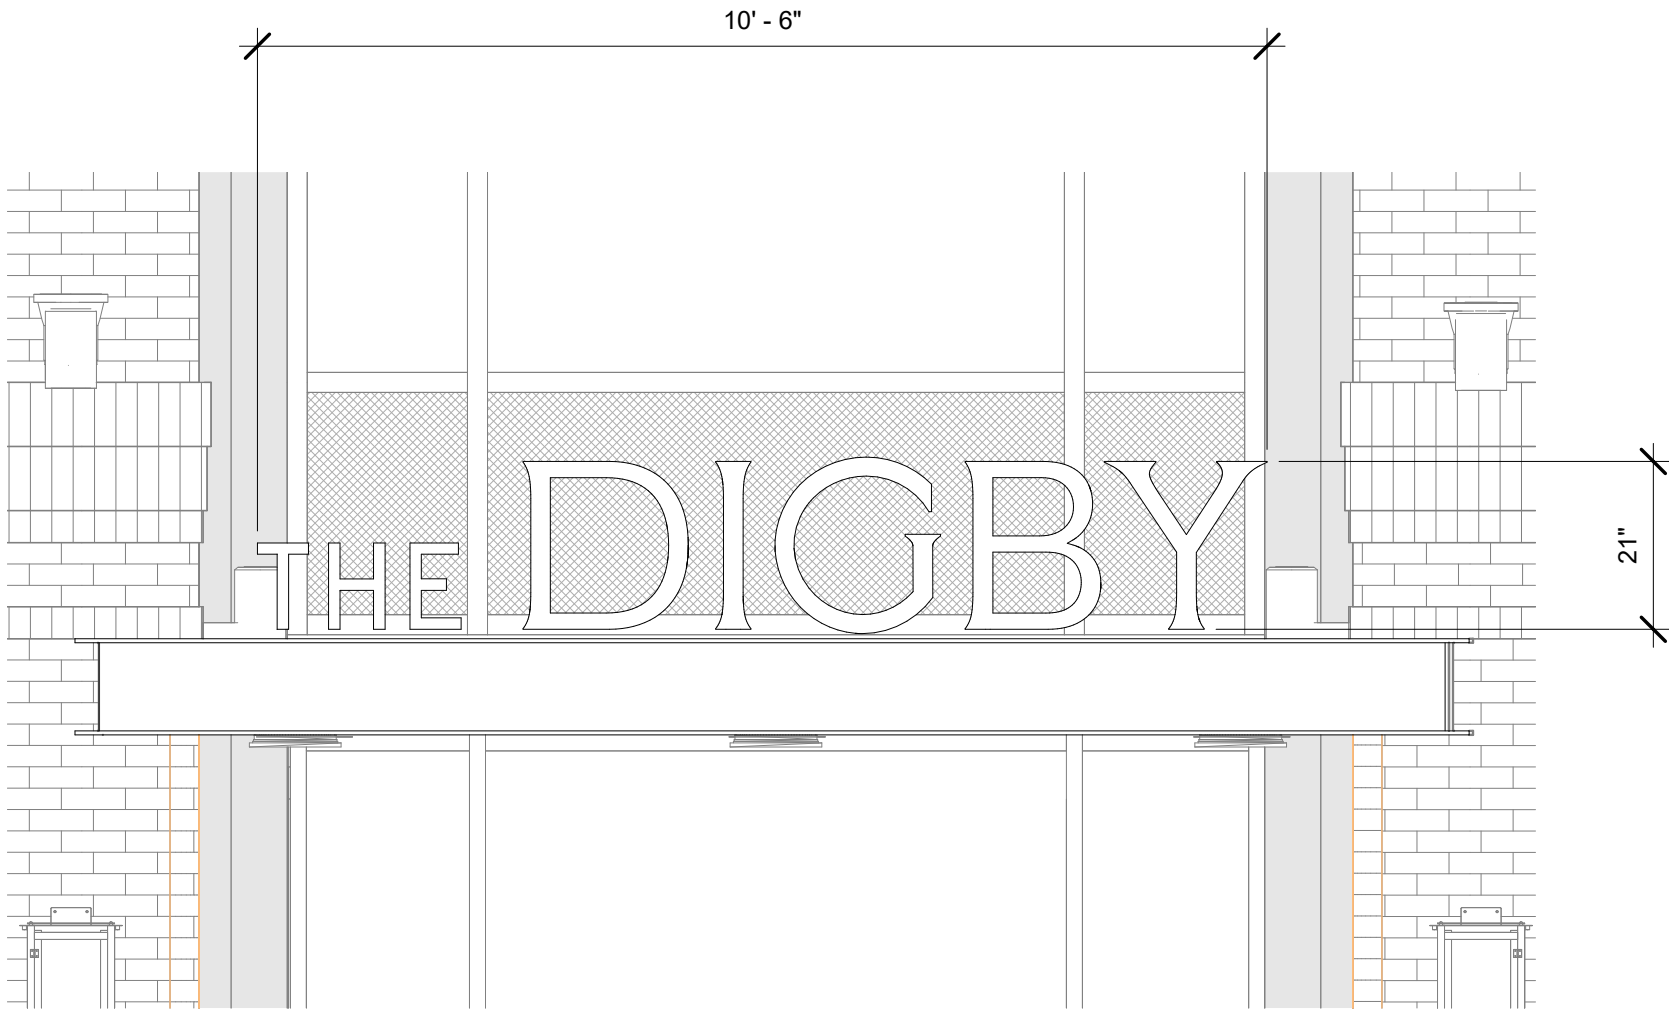

- NOTES:**
- 1. SIGNAGE REQUIRES SINGLE DEDICATED 20 AMP, 120V ELECTRICAL SERVICE.
 - 2. CONTRACTOR TO WATERPROOF AND SEAL ALL PENETRATIONS THROUGH EXTERIOR WALL ASSEMBLY.

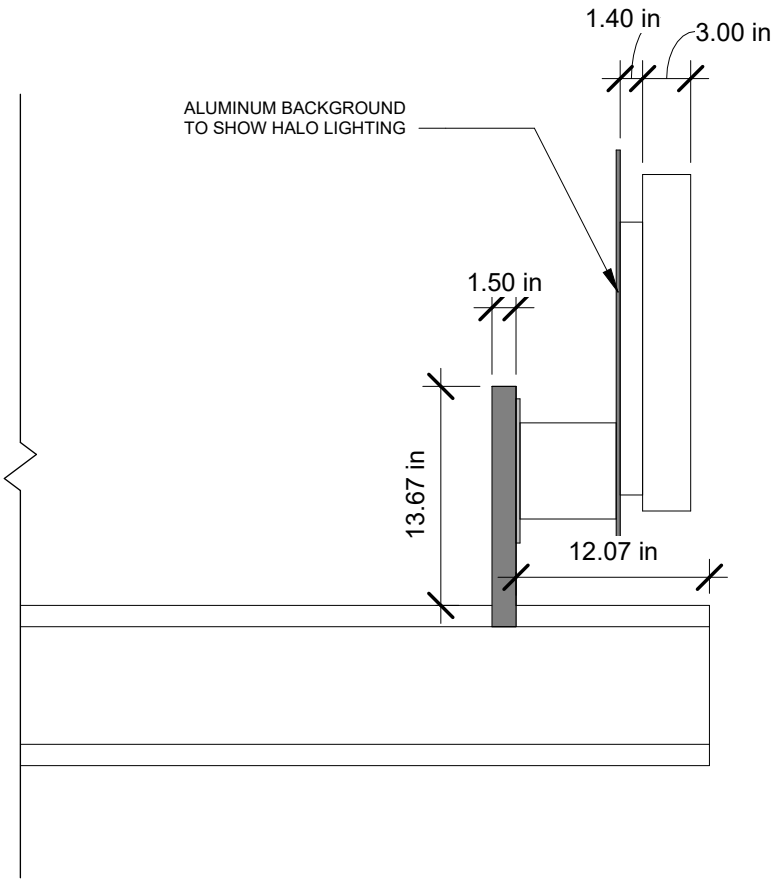

① EAST (BARNARD STREET) - SIGNAGE ABOVE CANOPY Copy 1
1/2" = 1'-0"

② EXTERIOR SIGNAGE - CANOPY SECTION
1" = 1'-0"

JELDER
STUDIO

30 W. Broughton St.
Suite 202
Savannah, GA, 31401

THE DIGBY HOTEL

No.	Description	Date


BUILDING SIGNAGE SECTION - EAST (CANOPY)		
Date	03.11.26	D-10.09
Drawn by	Author	
Checked by	Checker	

BUILDING FRONTAGE

BARNARD ST: 90' 8"
W BRYAN ST: 55' 8 1/2"

TOTAL: 146' 4 1/2"

W BRYAN ST

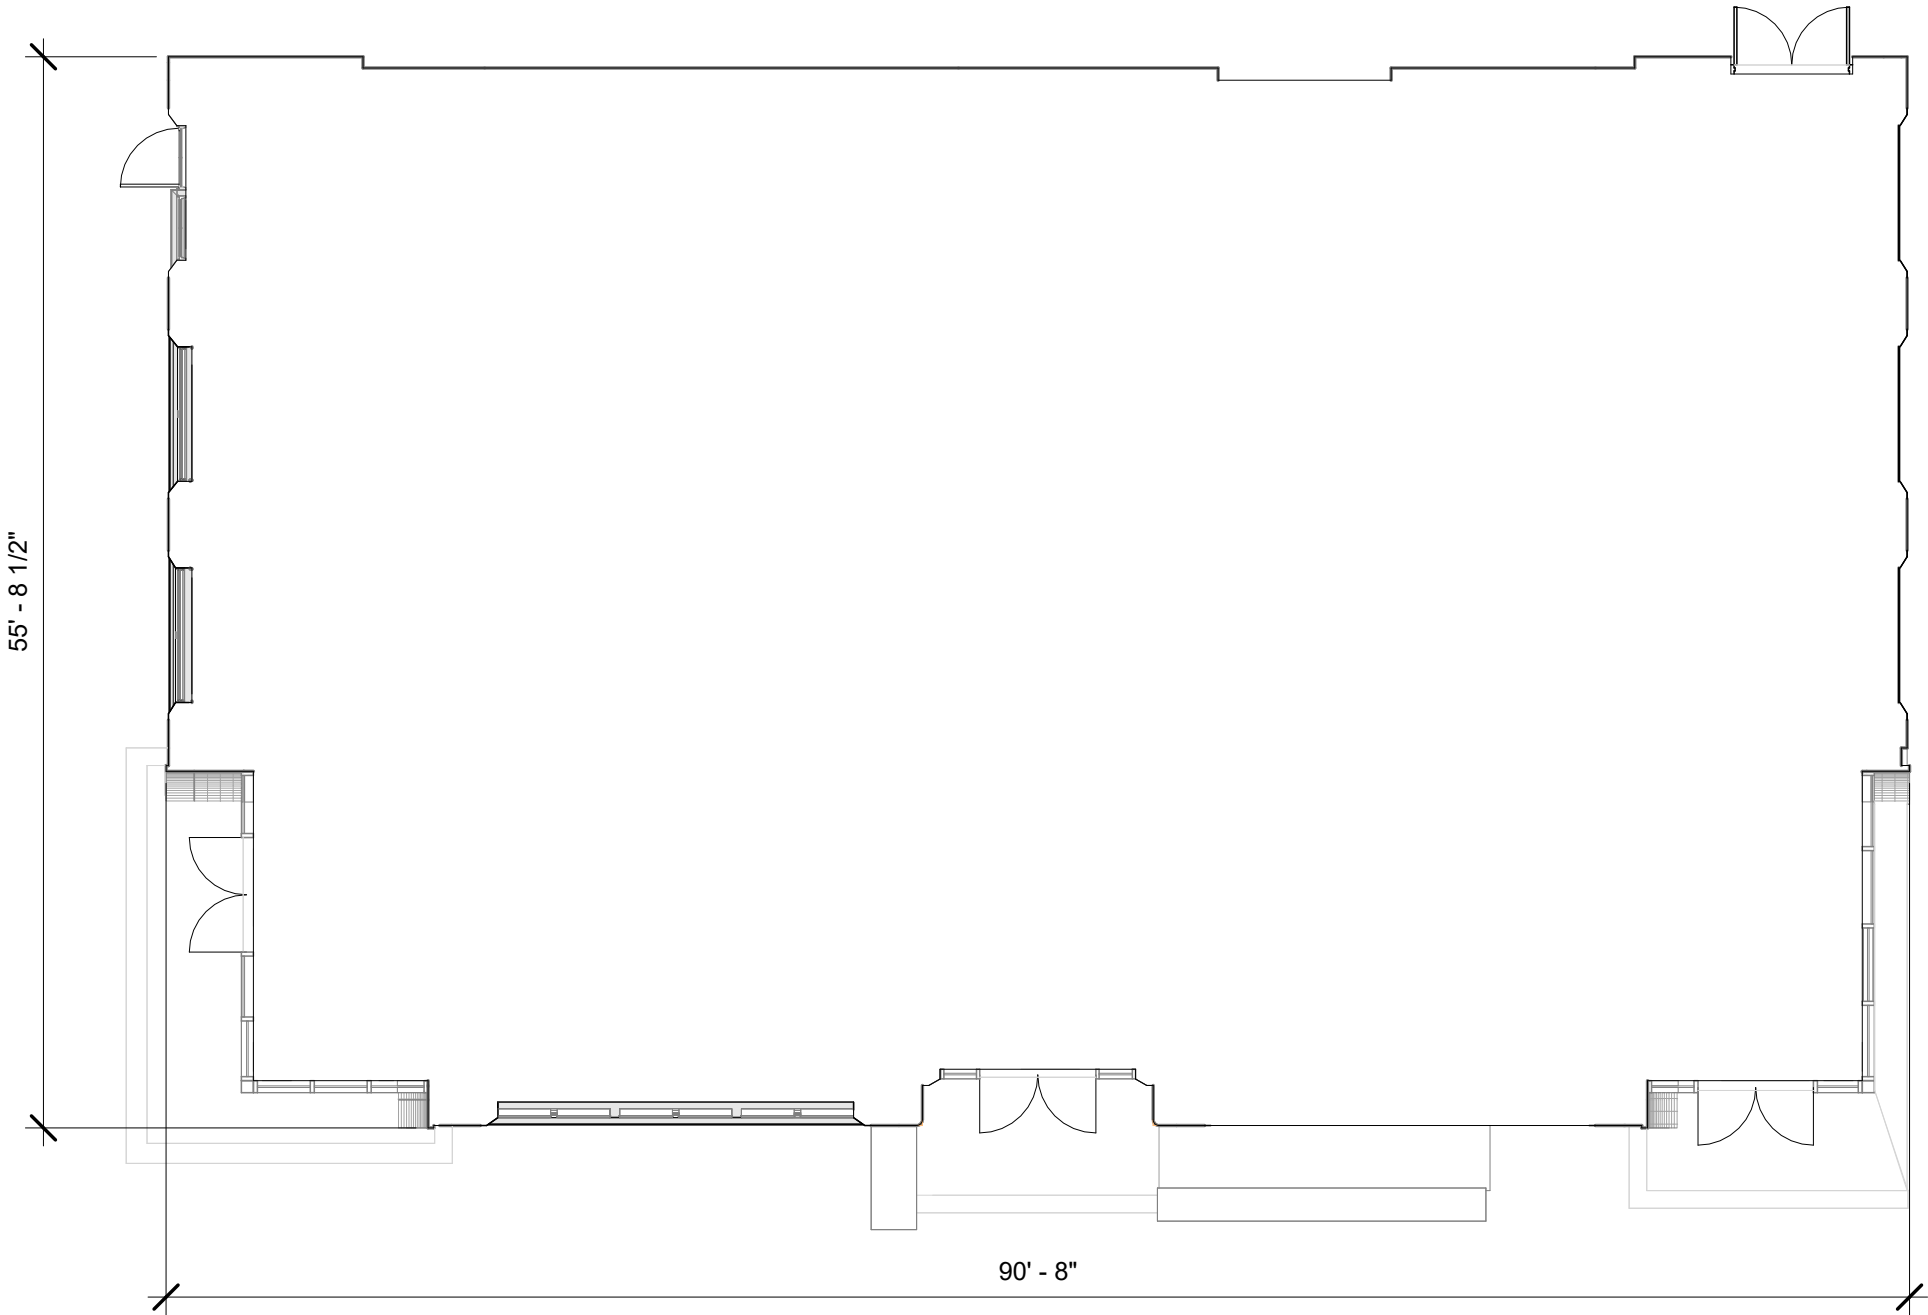

BARNARD ST

1 Floor Plan (GROUND LEVEL) BUILDING FRONTAGE
1" = 10'-0"


JELDER
STUDIO

30 W. Broughton St.
Suite 202
Savannah, GA, 31401

THE DIGBY HOTEL

No.	Description	Date

BUILDING FRONTAGE PLAN		
Date	03.11.26	D-10.10
Drawn by	Author	
Checked by	Checker	

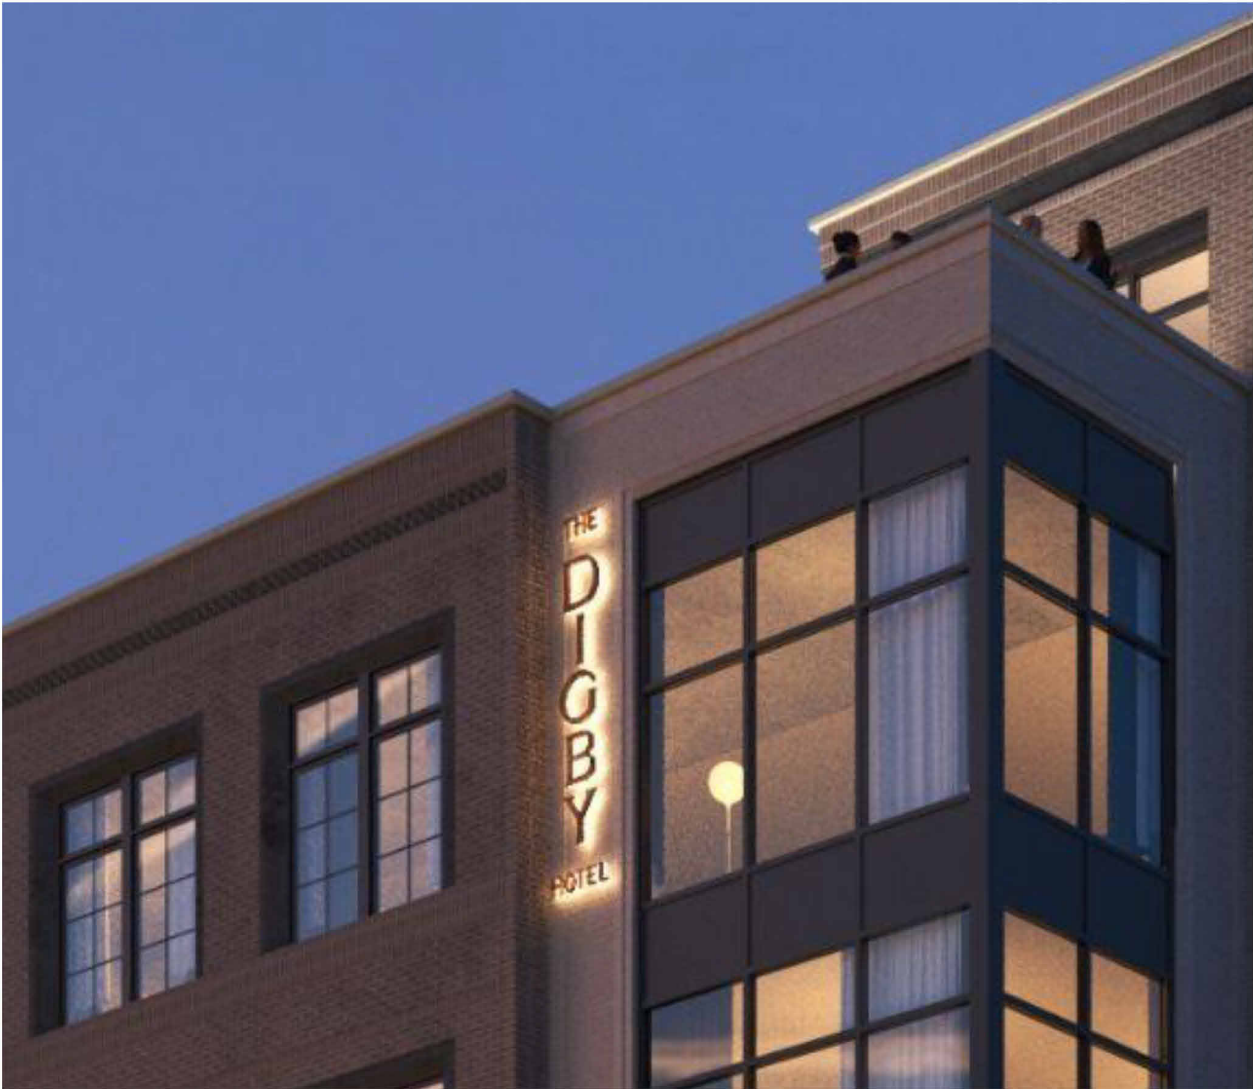

JELDER
STUDIO

30 W. Broughton St.
Suite 202
Savannah, GA, 31401

THE DIGBY HOTEL

No.	Description	Date

PERSEPCTIVE PHOTOS		
Date	03.11.26	D-10.20
Drawn by	Author	
Checked by	Checker	