

PROJECT DESCRIPTION:

This submittal seeks approval for the new construction of a carriage house located at 404 East Liberty Street in the Savannah Downtown Historic District. The main dwelling is one of 6 rowhouses built for Nicholas and Mary Jones in 1882-1883. The existing non-contributing carport at the rear of the property will be removed to make room for the new carriage house. There was historically a one-story wood framed structure at the rear of the property that was demolished sometime after 1953. Careful attention has been given to the existing context and architectural detailing of Crawford Ward, which has informed the design.

Location on the Site

The carriage house will be located along East Perry Lane. It will align with the west and east property lines and will be inset approximately 6" from the north property line. The separation from the north property line will allow a 2nd floor bay to overhang without encroaching over the public right-of-way.

Height

The new building will be two-stories with a parapet extending above the roof. The parapet will extend to 22' above grade. The 1st floor garage will be slightly above grade, and the 2nd floor will be 9'-6" above the first. As an accessory dwelling unit, the carriage house will be smaller in height than the main house, which at its lowest eave is approximately 23'-8".

Mass/Form

The form of the building is a simple box indicative of the building type found throughout the district. Photographic analysis of other historic carriage houses, in close proximity, is found on drawing sheet G004. Our study found a variety of scales and roof forms. Our design captures the spirit of many good examples of historic masonry carriage houses nearby.

Design Details

The construction type will be wood frame on a concrete slab. The main body will be brick veneer in a Running Bond to differentiate from the main house, which has a Common Bond. The brick color, texture, size, and mortar will closely match. Our design applies both soldier and rowlock horizontal banding at the cornice. The garage door will be a painted and paneled overhead rolling type. A wood paneled human door opens to the internal stairs that lead you to the 2nd floor from the lane. The windows will be aluminum-clad wood double-hung and casement types with a more contemporary lite configuration than the main house's windows. Two shallow bays on the 2nd floor offer variation to the brick facades. The decorative brackets below the bays are enlarged versions of the brackets which exist under the iron windowsills of the main house.

Neighboring Property (402 East Liberty)

The proposed design for the carriage house at 404 East Liberty is literally connected to the new carriage house designed for 402 East Liberty. Despite each property having different Owners, both have agreed to build at the same time by the same Contractor. This continuity will allow for ease of construction and the integration of similar architectural details. Both carriage houses were designed with each other in mind and are intended to read as architecturally unified, similar to the rowhouses they sit behind. 402 East Liberty has also been submitted for review.

402-404 EAST LIBERTY – COLOR SELECTION (EXTERIOR):

BRICK:




CHEROKEE BRICK "SAVANNAH GRAY"

GARAGE DOORS:



SW 7016 "MINDFUL GRAY"

WINDOWS:

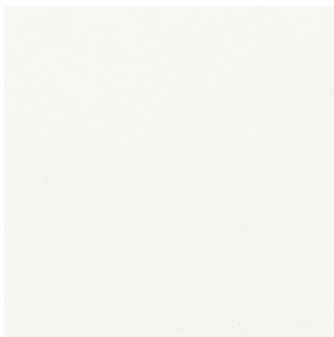

MARVIN "STONE WHITE"

SHUTTERS AND GATE:




SW 0060 "ALEXANDRITE"

Wood Commercial Door

1 3/4" Commercial Section Details: Raised Panel Placement

Scale: 3" = 1' 0"

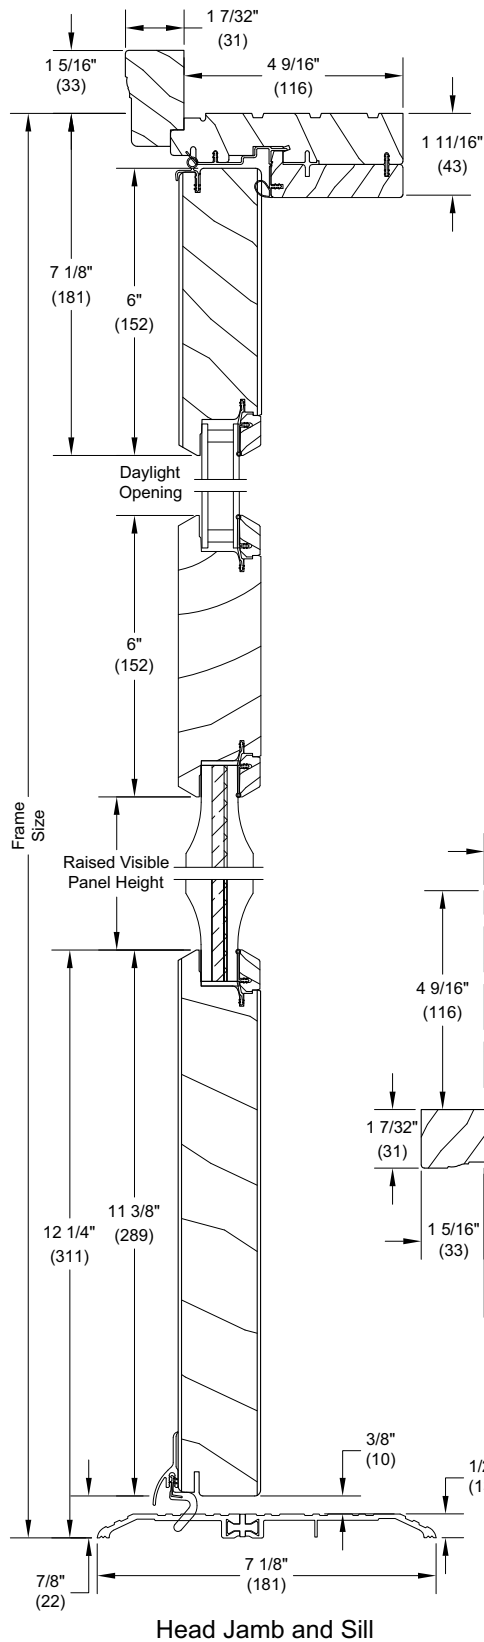


Raised Panel - Standard Configuration / Low Placement


6" intermediate rail placed 26" (660) O.C. from bottom of the door sill with 10 13/16" (275) visible panel height.

Raised Panel - Standard Configuration / High Placement

6" intermediate rail placed 40 5/16" (1024) O.C. from bottom of the door sill with 25 1/8" (638) visible panel height.

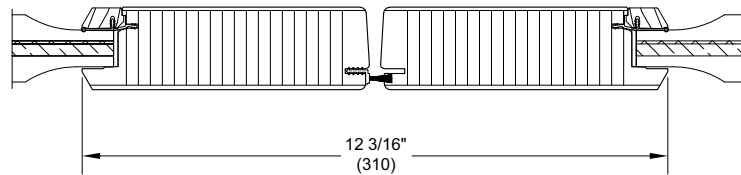

XX - Meeting Stiles

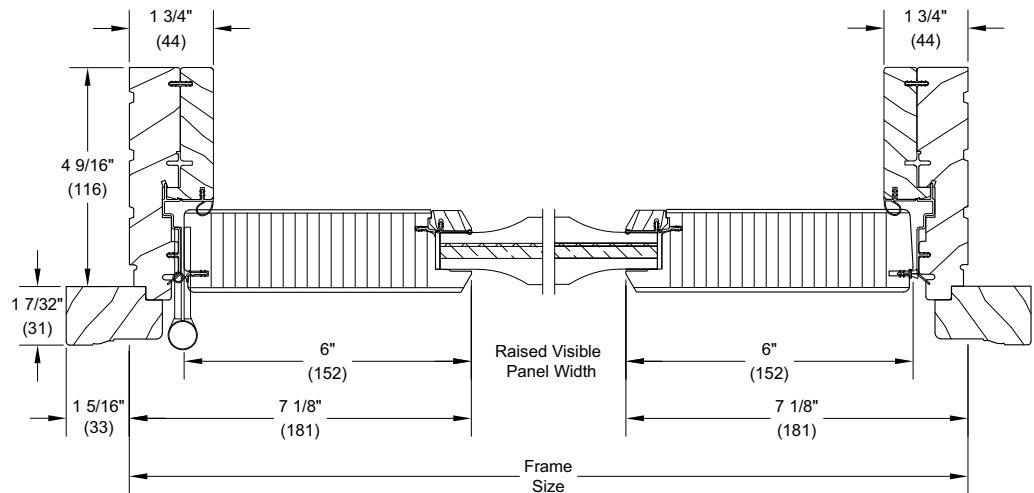

X - LHR - Jamb



APPLIED PRODUCTS

Panel Style




Brunswick 8600(8x7)
8600

Door Color



Terra BronzePaint

Window Glass

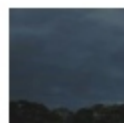

Clear

Window Style



Framed Stockbridge

Door Lift Handles





Spear Lift

Clad Ultimate Casement, Awning and Picture



Section Details: IZ3/IZ4 Operating/Stationary/Picture - 3/4" (19) IG

Scale: 3" = 1' 0"

Operating

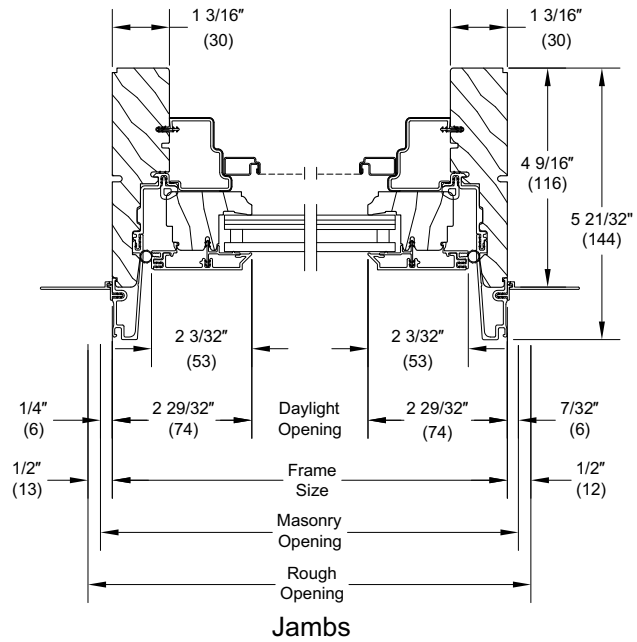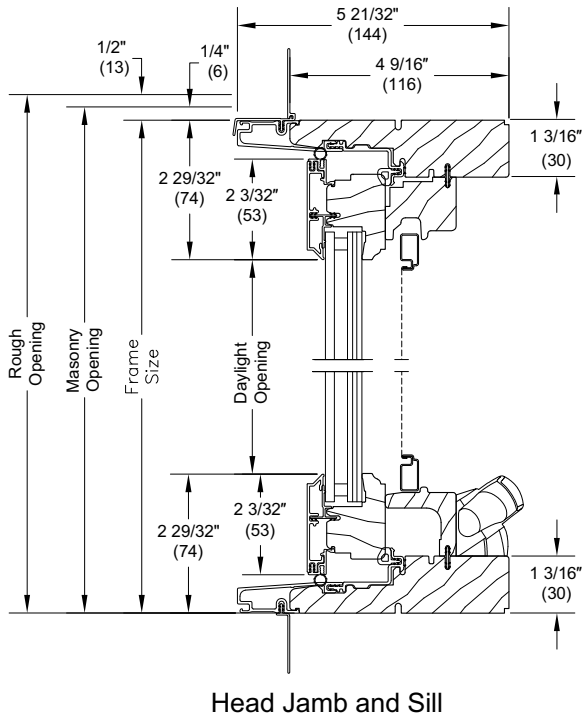

Stationary/Picture

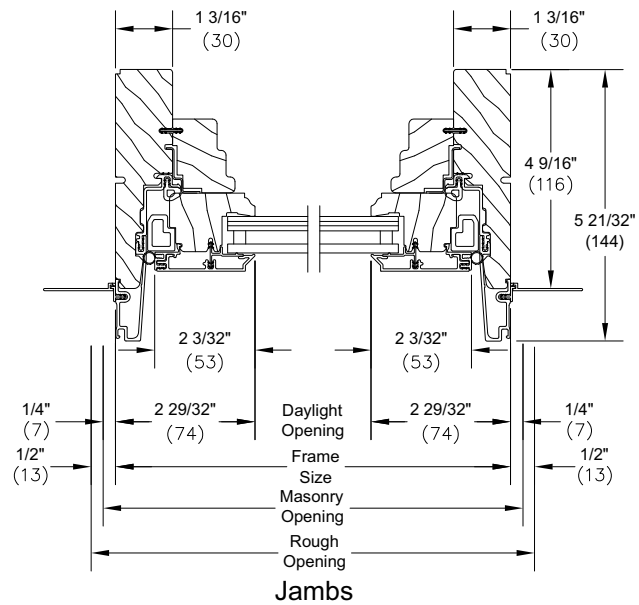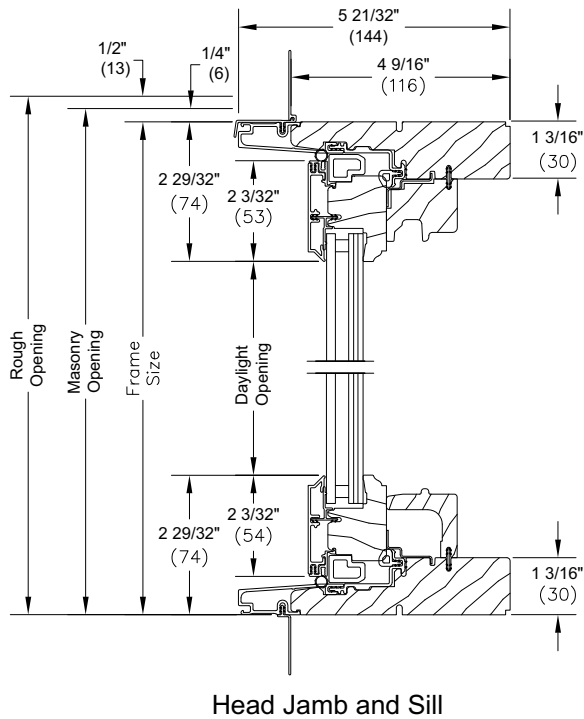


NOTE: CE mark is not available on Impact units

Clad Ultimate Double Hung - Next Generation 2.0

Section Details: IZ3 Operating

Scale: 3" = 1' 0"


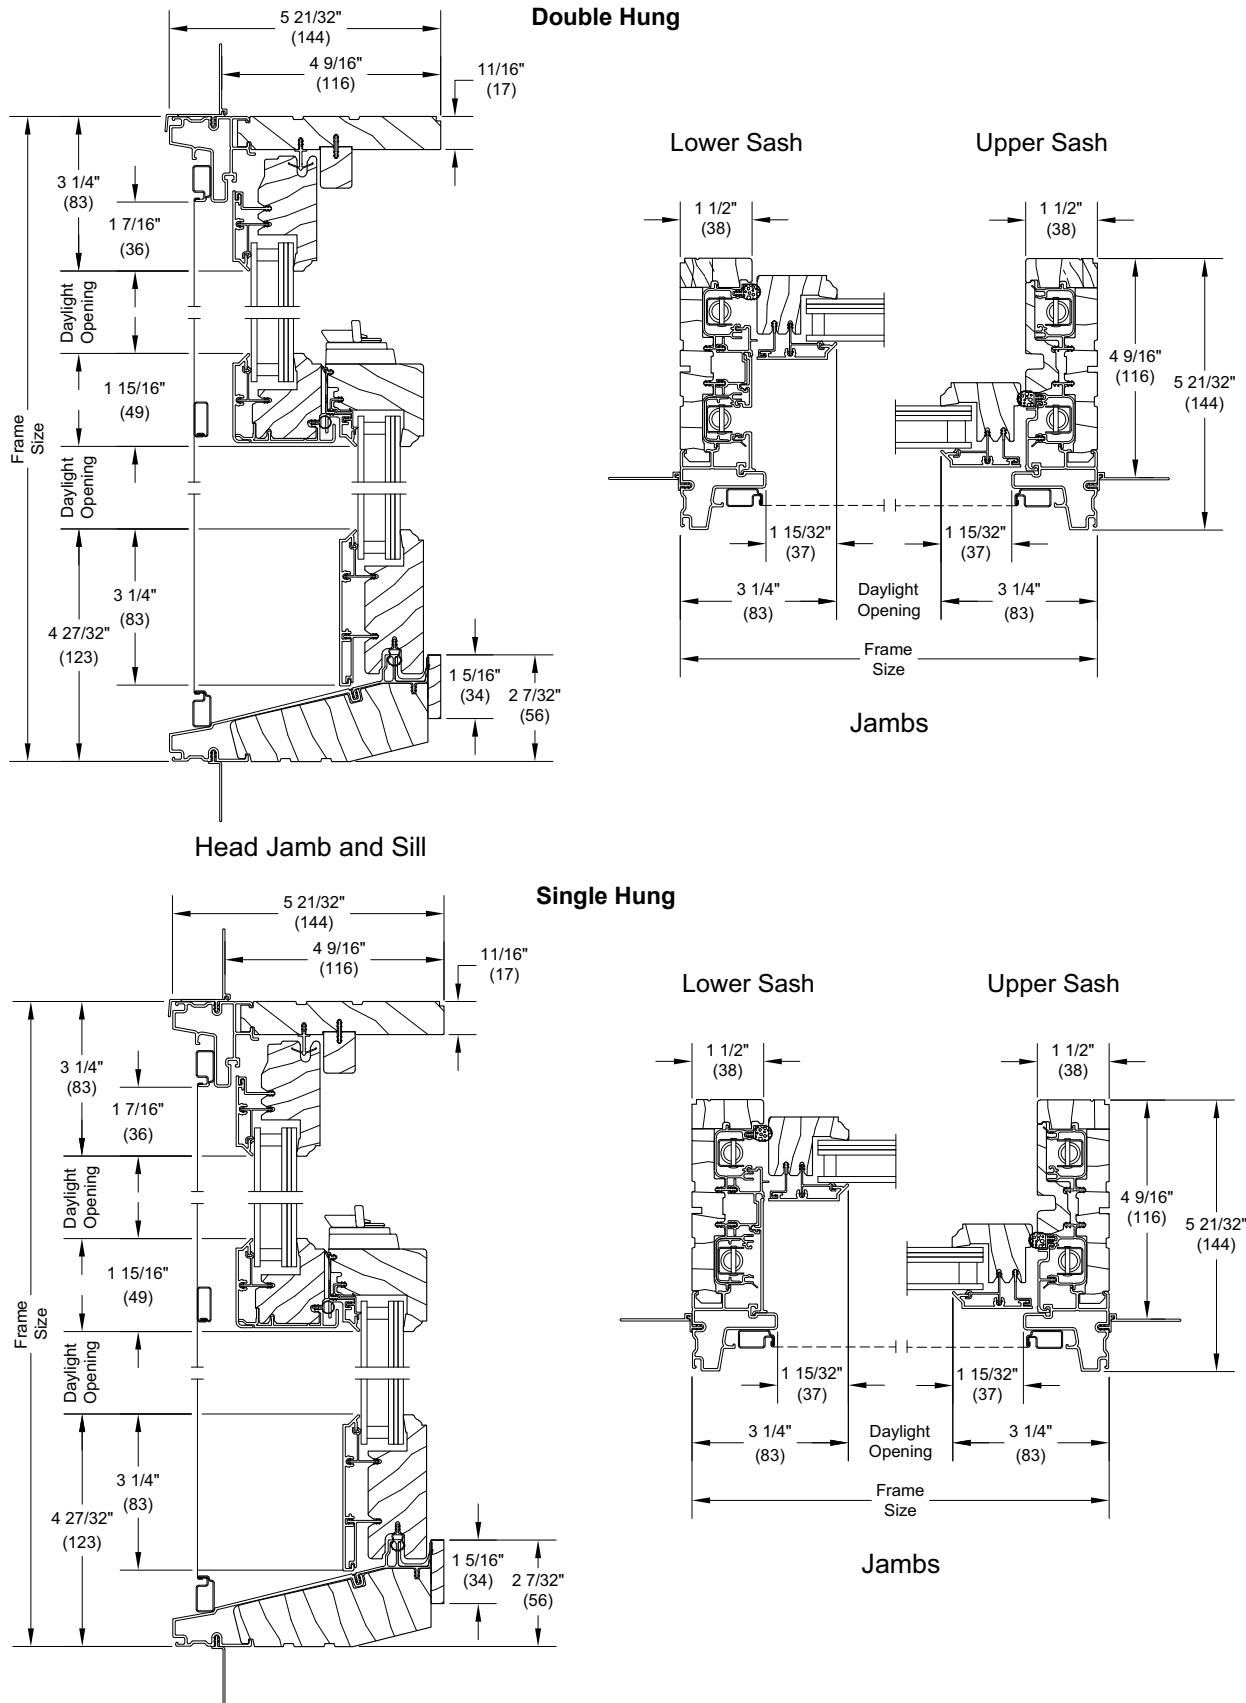


NOTE: CE mark is not available on Impact units.






Classic Louver


Note. Rail Sizes May Vary Depending On Louver Spacing.

	Impact	Non Impact
A. Vertical Stile Width	2"	2½"
B. Top Rail Height	4"	3¼"
C. Mid Rail Height	2¼"	2¼"
D. Bottom Rail Height	4½"	4"
Thickness	1¼"	1¼"
Louver Angle	20°	25°
Louver Size	1½"	1½"

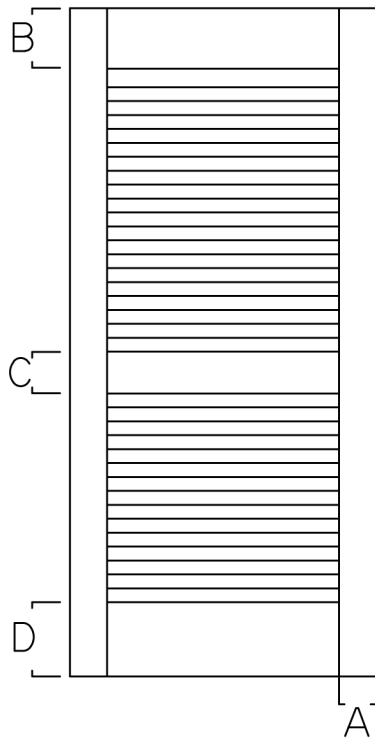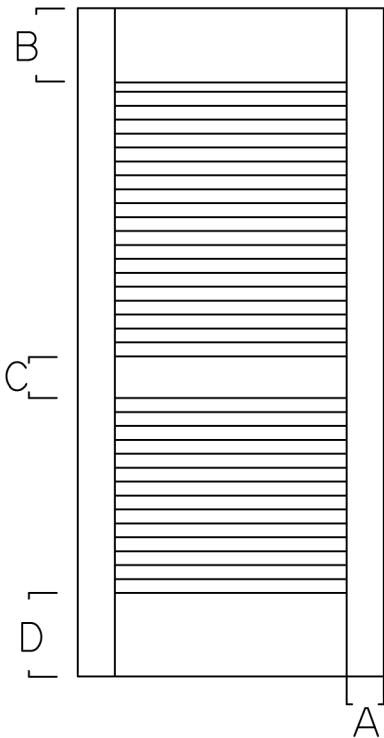


Fastener Schedule for Classic Impact Colonials

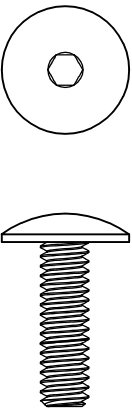 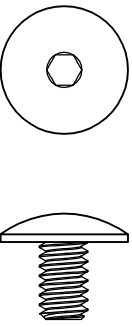 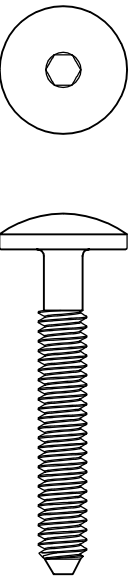Type 1	-1/4-20 x 7/8" Truss Head, 304SS -4mm Allen Wrench or Bit Driver -Qty: 8 per standard opening (bi-folds require more) 	Type 4	-#10 x 3/4" Self Tapping Indented Hex Head, 18-8SS -5/16" Nut Driver -Qty: 18 per opening 
Type 2	-1/4-20 x 3/8" Truss Head, 304SS -4mm Allen Wrench or Bit Driver -Qty: 8 per standard opening (bi-folds require more) 	Type 5	-#8 x 3/4" Self Tapping Indented Hex Head, 18-8SS -1/4" Nut Driver -Qty: 10 per slide bolt 
Type 3	-1/4-20 x 1 3/4" Truss Head, 304SS -4mm Allen Wrench or Bit Driver -Qty: 12 per opening 	Type 6	-1/4-20 Nylox Nut, 18-8SS -7/16" Wrench or Nut Driver -Qty: 12 per opening 

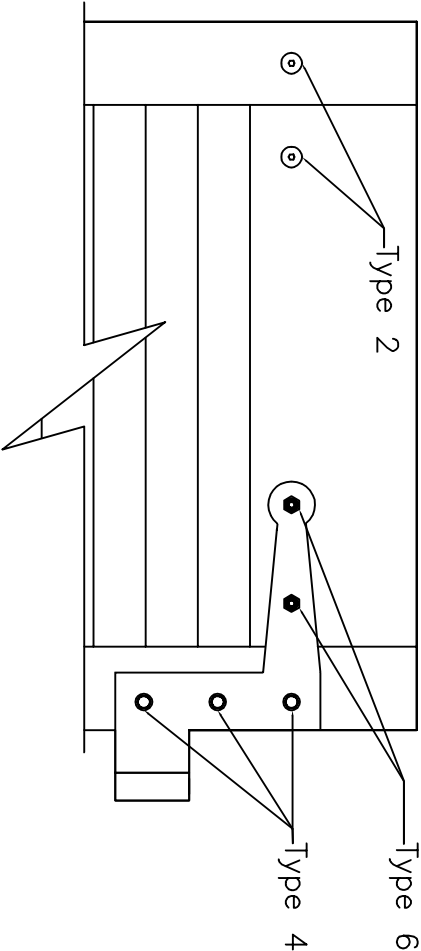


Back of shutter

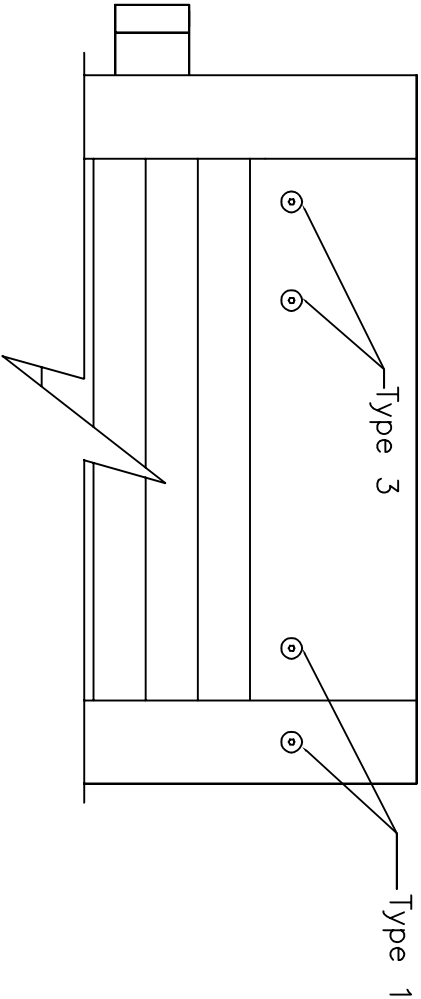


Front of shutter

Figure
1

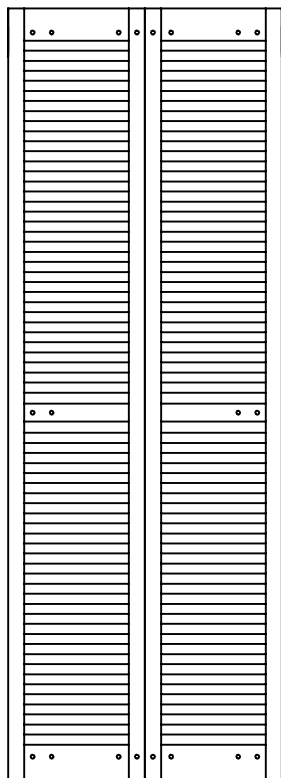


Place shutters face down on padded saw horses as shown. Holes at top and bottom, closest to edge are storm bar holes and have inserts pre-installed. Note: Shutters with louvers have small screws on back side at outer corners (not pictured).

Figure
2

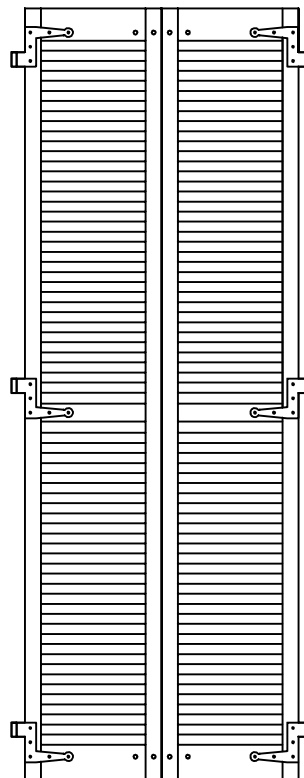


Place hinges on shutters as shown by first securing thru bolts (see fastener schedule) using 4mm allen wrench or bit driver and 1/4" wrench. Then secure self tapping screws using 5/16" nut driver. Note: use drill clutch to avoid breaking head off of self tapping screws.

Figure
3

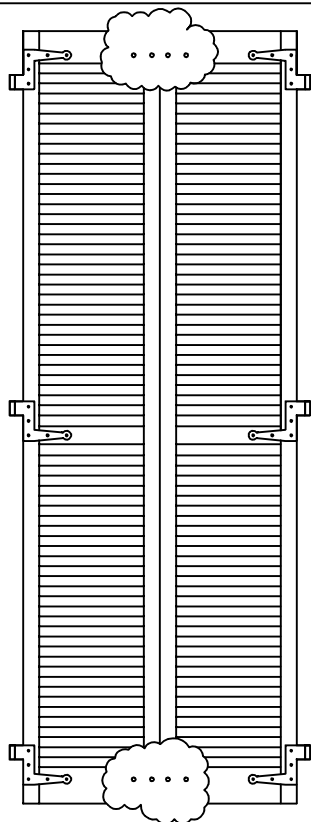

If Shutters are to be locked from inside the home (preferred) secure "Type 2" fastener from Schedule in back of shutter. If shutters must be secured from outside, use "Type 1" fasteners instead. Be sure to clutch drill at lowest setting or install by hand to avoid fastener damage.

Figure
4

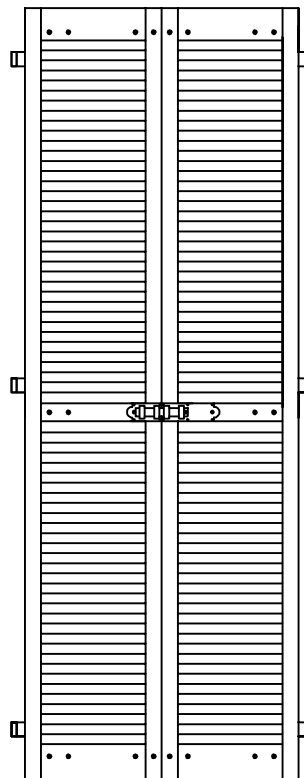


Flip Shutters over so they are face up and butt together as shown. Place slide bolt on center rail and secure using "Type 5" fastener. Secure remaining truss head screws by hand or using lowest clutch setting on drill.

Figure 5

Embed Schedule	
Substrate	Recommended Anchor
Wood	#10 Deck Screw or Equivalent (2" or greater embed into Structure required)
Concrete	#10 Tapcon (1 3/4" or greater embed required)
Brick (Solid)	#10 Tapcon (1 3/4" or greater embed required)
Brick (Hollow, non Structural)	Holes must be thru drilled to access Structural Substrate
Block (Hollow, Structural)	#10 Epoxy Concrete Anchors of appropriate length, Toggles or Tapcons also acceptable


Using the table above, select an appropriate fastener for pintles. #10 x 2 1/2" deck screws (square drive) are supplied by default.

Figure 6

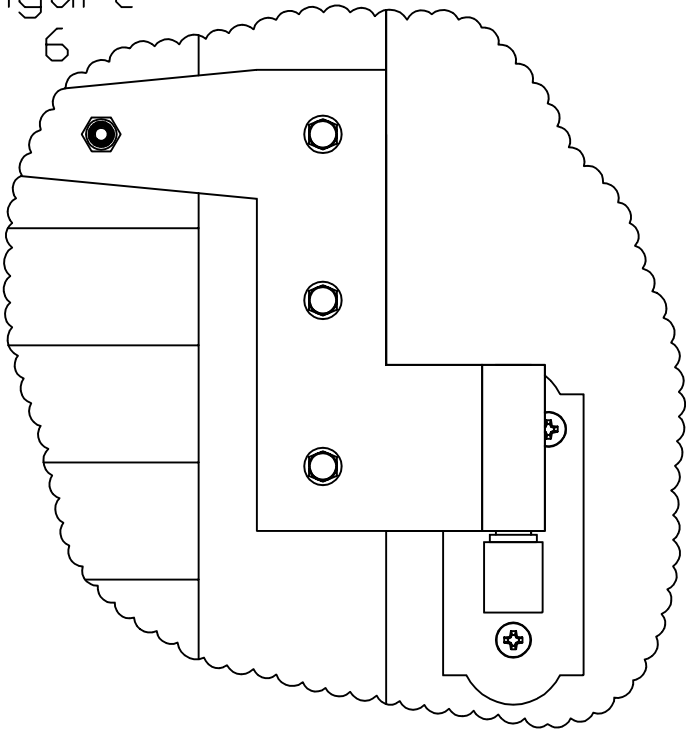


Measure and mark center of window sill. Place shutter on window sill with inside edge on center mark. Place shims under shutter to center vertically in opening. Place pintle in TOP strap and fasten to wall. Note: Only two holes will be accessible.

Figure 7

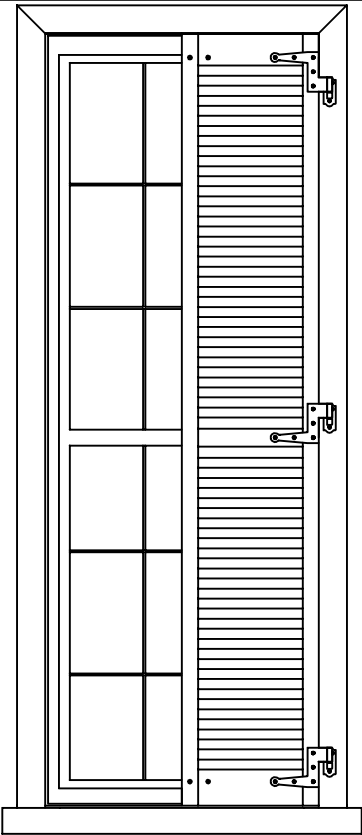

Secure remaining pintles. Place mating shutter in opening. Shim bottom and secure in same manner as first shutter.

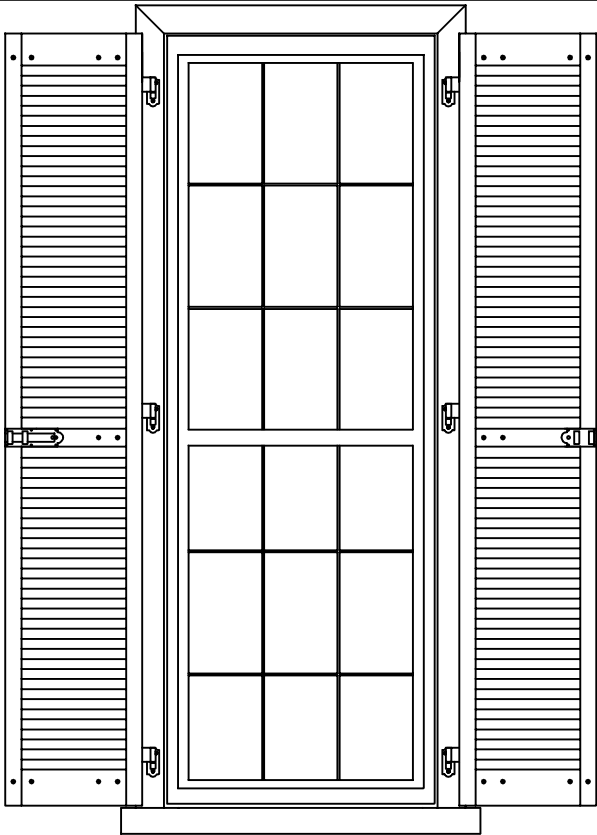

Open shutters and finish securing pintles. Check shutter operation and fit. Attach shutter hold backs.

"S" Shutter Tiebacks



From: \$37.38

All tiebacks sold per pair

Mount Type

Choose an option

Material

Choose an option

1

Add to cart

SKU: N/A Categories: Shutter Hardware, Shutter Tiebacks

Share



Description	Additional information
Weight	N/A
Mount Type	Lag, Plate, Sill
Head Height	7"



Do you have any questions? I'm happy to help.



"H" Style Lift-Off Hinge (Heavy Duty)



From: \$76.50

Sold per pair: 2 hinges with required fasteners – left and right specific



Open Width

Choose an option

Position

Choose an option

1

Add to cart

SKU: N/A Categories: Shutter Hardware, Shutter Hinges
Tag: Standard Duty

Share    



Description	Additional information
Weight	N/A
Finish	Black Powder Coated
Open Width	4", 6-1/2", 8-1/2"

Do you have any questions? I'm happy to help.

404 EAST LIBERTY STREET CARRIAGE HOUSE

Savannah Downtown Historic District

HDBR SET - MARCH 11, 2026



PROJECT TEAM:

ARCHITECT:
WARD ARCHITECTURE + PRESERVATION
JOSH WARD
625 EAST 44TH STREET
SAVANNAH, GA 31405
912.596.4882
JWARD@WARDARCH.COM

CONTRACTOR:
WHITLOW CONSTRUCTION
JEFF WHITLOW



625 EAST 44TH STREET
SAVANNAH, GA
31405
912.596.4882
www.wardarch.com

DRAWING INDEX:

SHEET	SHEET NAME
G000	COVER SHEET
G001	GENERAL INFORMATION
G002	SITE HISTORY
G003	EXISTING CONDITIONS
G004	CONTEXT (ALONG EAST PERRY LANE)
G100	EXISTING SITE PLAN
G101	PROPOSED SITE PLAN

A001	DOOR AND WINDOW SCHEDULES
A101	FLOOR PLANS
A102	ROOF PLAN
A201	ELEVATIONS
A301	BUILDING SECTIONS
A302	WALL SECTIONS
A401	DETAILS
A701	DIGITAL MODEL
A702	DIGITAL MODEL
A703	COLOR RENDERING

JOSHUA WARD, ARCHITECT OF RECORD, IS NOT RESPONSIBLE FOR INTERPRETING THE INTENT OF THE CONSTRUCTION DOCUMENTS, INCLUDING MAKING MODIFICATIONS AS MAY BE NECESSARY DURING THE CONSTRUCTION PHASE, AND THAT THE ARCHITECT OF RECORD IS NO LONGER LIABLE FOR THE WORK WHERE CHANGES TO THESE DOCUMENTS HAVE BEEN MADE.


404 EAST
LIBERTY

SAVANNAH, GA 31401

COVER SHEET


PROJECT NO. 2606.00
DATE 03.11.26
SHEET NO.

G000

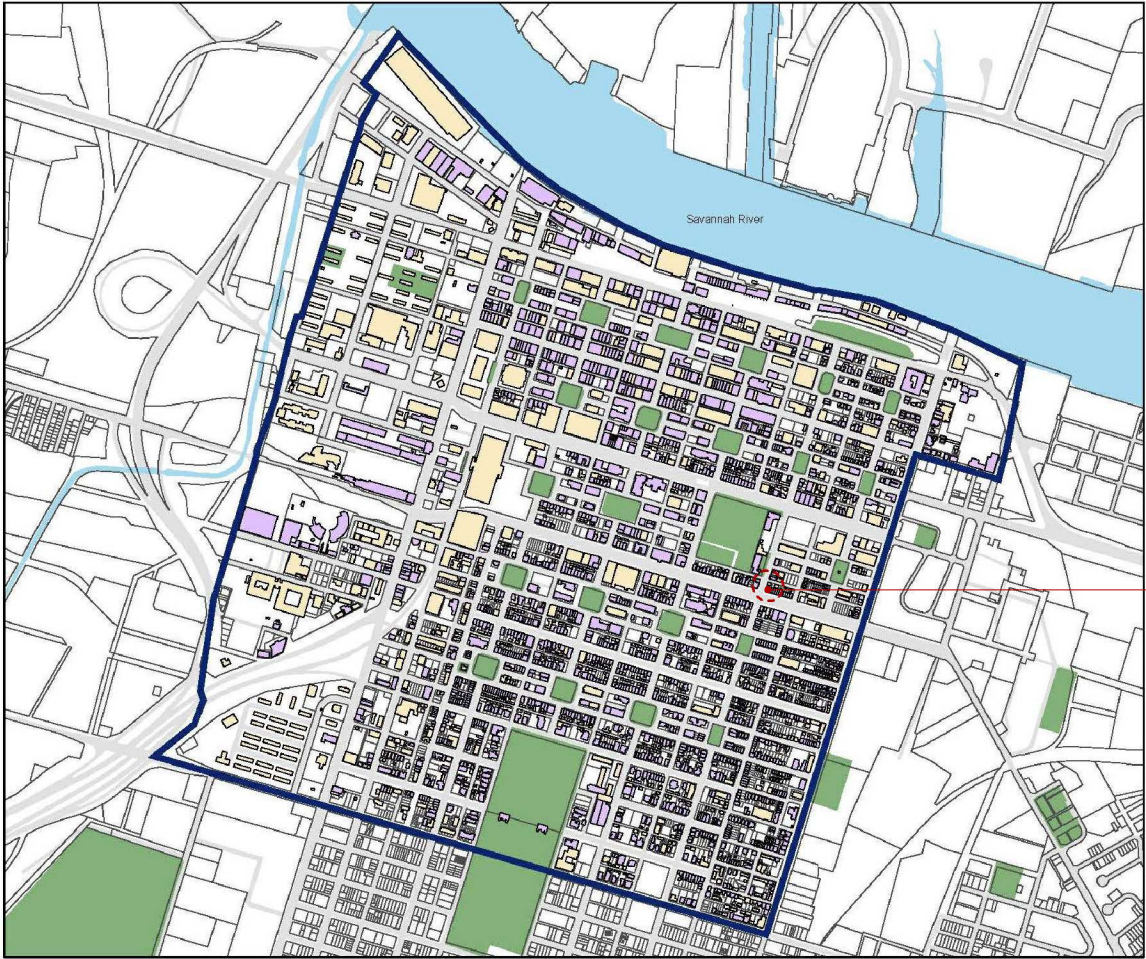

SITE

SAVANNAH HISTORIC DISTRICT

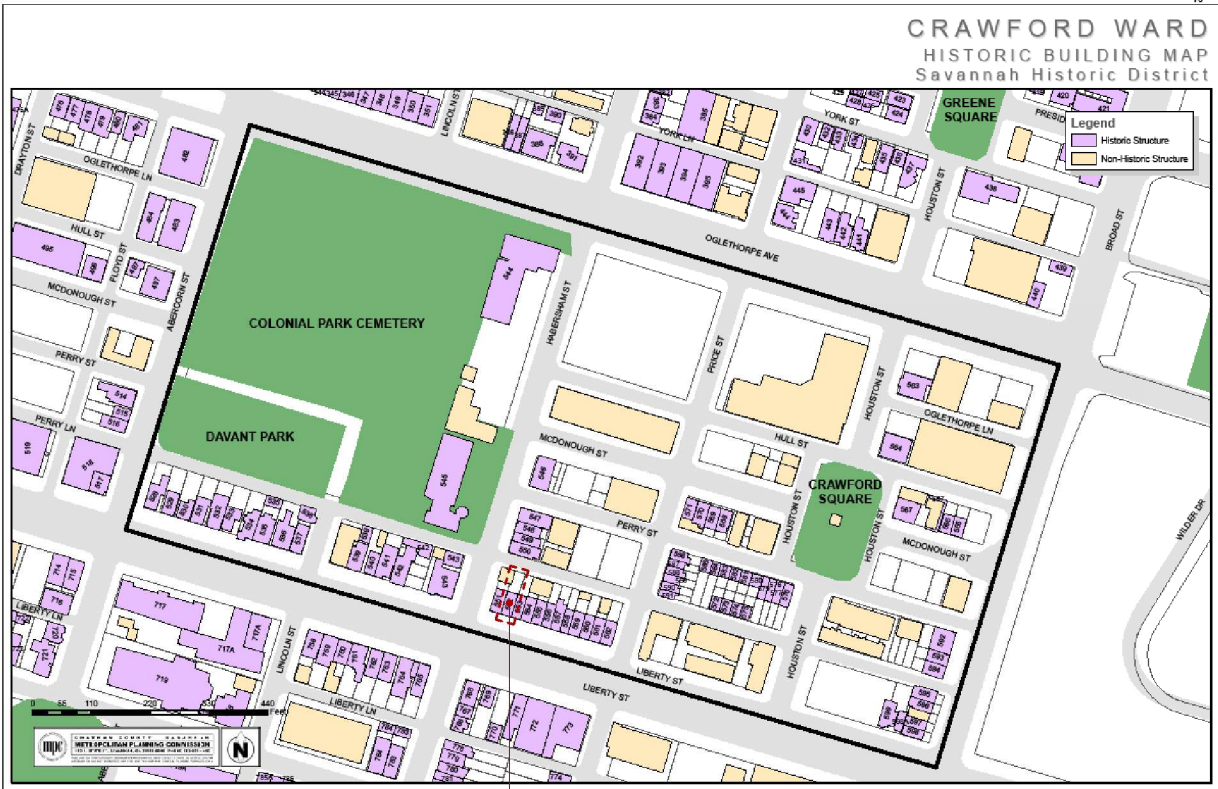

SITE




ward
architecture
+preservation

625 EAST 44TH STREET
SAVANNAH, GA
31405
912.596.4882
www.wardarch.com

JOSHUA WARD, ARCHITECT OF RECORD, IS NOT RESPONSIBLE FOR INTERPRETING THE INTENT OF THE CONSTRUCTION DOCUMENTS, INCLUDING MAKING MODIFICATIONS AS MAY BE NECESSARY DURING THE CONSTRUCTION PHASE, AND THAT THE ARCHITECT OF RECORD IS NO LONGER LIABLE FOR THE WORK WHERE CHANGES TO THESE DOCUMENTS HAVE BEEN MADE.

404 EAST
LIBERTY

SAVANNAH, GA 31401

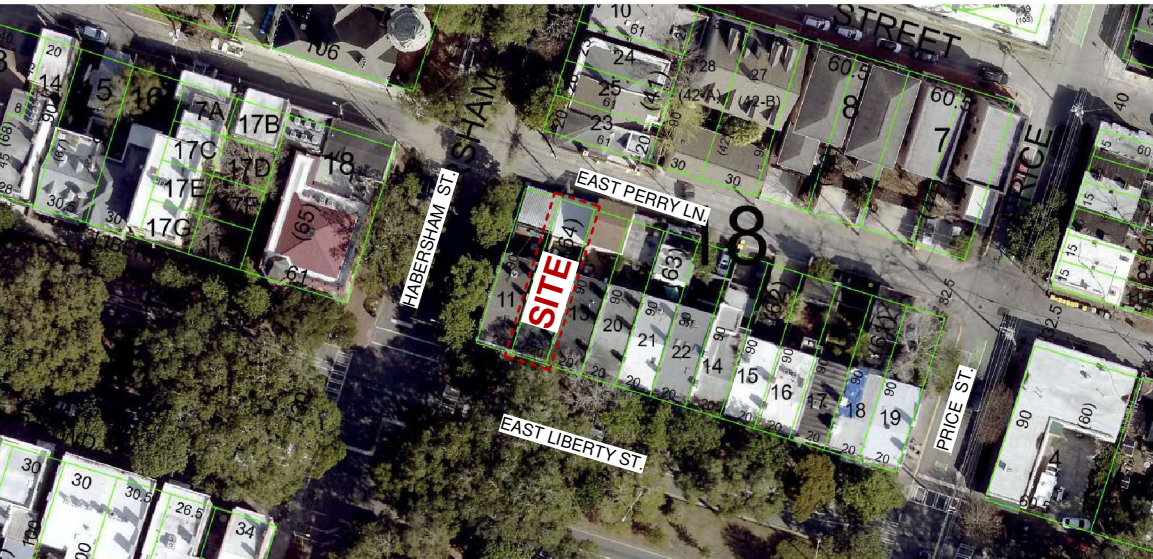

- ALL WORK SHALL CONFORM TO THE REQUIREMENTS OF THE:
2024 INTERNATIONAL RESIDENTIAL CODE
2024 INTERNATIONAL EXISTING BUILDING CODE
2024 INTERNATIONAL MECHANICAL CODE
2024 INTERNATIONAL PLUMBING CODE
2023 NATIONAL ELECTRICAL CODE
2015 INTERNATIONAL ENERGY CONSERVATION CODE
2024 INTERNATIONAL FIRE CODE
FIRE DEPARTMENT REGULATIONS, UTILITY COMPANY REQUIREMENTS AND THE BEST TRADE PRACTICES.
- THE CONTRACTOR SHALL COORDINATE ALL WORK PROCEDURES WITH REQUIREMENTS OF LOCAL AUTHORITIES.
- BEFORE COMMENCING WORK, THE CONTRACTOR SHALL FILE ALL REQUIRED CERTIFICATES OF INSURANCE WITH THE DEPARTMENT OF BUILDINGS, OBTAIN ALL REQUIRED PERMITS, AND PAY ALL FEES REQUIRED BY THE CITY OF SAVANNAH.
- THE CONTRACTOR SHALL VERIFY ALL EXISTING CONDITIONS IN THE FIELD PRIOR TO COMMENCING WORK, AND SHALL REPORT ANY DISCREPANCIES BETWEEN DRAWINGS AND FIELD CONDITIONS TO THE ARCHITECT.
- ALL DIMENSIONS TO FACE OF STUD/STRUCTURE FOR INTERIOR AND EXTERIOR WALLS/PARTITIONS UNLESS OTHERWISE NOTED.
- THE CONTRACTOR IS NOT TO SCALE DRAWINGS OR DETAILS. ONLY WRITTEN DIMENSIONS ARE TO BE USED, OR CONSULT THE ARCHITECT FOR CLARIFICATION.
- MINOR DETAILS NOT USUALLY SHOWN OR SPECIFIED, BUT NECESSARY FOR PROPER CONSTRUCTION OF ANY PART OF THE WORK SHALL BE INCLUDED AS IF THEY WERE INDICATED IN THE DRAWINGS.
- THE CONTRACTOR SHALL BE RESPONSIBLE FOR THE PROTECTION OF ALL CONDITIONS AND MATERIALS WITHIN THE PROPOSED CONSTRUCTION AREA. THE CONTRACTOR SHALL DESIGN AND INSTALL ADEQUATE SHORING AND BRACING FOR ALL STRUCTURAL OR REMOVAL TASKS. THE CONTRACTOR SHALL HAVE SOLE RESPONSIBILITY FOR ANY DAMAGE OR INJURIES CAUSED BY OR DURING THE EXECUTION OF THE WORK.

- EACH CONTRACTOR SHALL LAY OUT HIS OWN WORK, AND SHALL PROVIDE ALL DIMENSIONS REQUIRED FOR OTHER CONTRACTORS (PLUMBING, ELECTRICAL, MECHANICAL, FIRE PROTECTION).
- EACH CONTRACTOR SHALL COORDINATE HIS WORK WITH THAT OF THE OTHER CONTRACTORS AND SUPPLIERS.
- EACH CONTRACTOR SHALL DO CUTTING, PATCHING, REPAIRING AS REQUIRED TO PERFORM ALL OF THE WORK INDICATED ON THE DRAWINGS, AND ALL OTHER WORK THAT MAY BE REQUIRED TO COMPLETE THE JOB IN EACH PRIME CONTRACT.
- PLUMBING, MECHANICAL AND ELECTRICAL WORK SHALL BE PERFORMED BY PERSONS LICENSED IN THEIR TRADES, WHO SHALL ARRANGE FOR AND OBTAIN INSPECTIONS AND REQUIRED SIGN-OFFS.
- ALL MATERIALS, ASSEMBLIES, FORMS AND METHODS OF CONSTRUCTION AND SERVICE EQUIPMENT SHALL COMPLY WITH THE REQUIREMENTS OF THE CITY OF SAVANNAH AND THE 2024 INTERNATIONAL BUILDING CODE.
- DUCTS, PIPES AND CONDUITS PASSING THROUGH RATED CONSTRUCTION SHALL HAVE SPACES NOT EXCEEDING 1/2 INCH PACKED WITH MINERAL WOOL AND CLOSED OFF WITH CLOSE FITTING METAL ESCUTCHEONS. AGGREGATE AREA OF SUCH OPENINGS SHALL NOT EXCEED 25 SQUARE INCHES IN ANY 100 SQ. FT. OF WALL OR FLOOR AREA UNLESS PROTECTED BY RATED SELF-CLOSING DEVICES.
- CONCEALED SPACES WITHIN PARTITIONS, WALLS, FLOORS, ROOFS, STAIRS, FURRING, PIPE SPACES, COLUMN ENCLOSURES, ETC., SHALL BE FIRESTOPPED (EXCEPT WHERE CONCEALED SPACE IS SPRINKLERED) NON-COMBUSTIBLE MATERIAL THAT CAN BE SHAPED, FITTED AND PERMANENTLY SECURED IN POSITION. FIRE SEAL SHALL MATCH RATING OF WALL.
- CONDUITS IN FIRE-RELATED PARTITIONS SHALL NOT EXCEED 3/4 INCH DIAMETER. OUTLETS IN SUCH PARTITIONS SHALL BE BACKED UP WITH APPROVED MATERIALS MEETING U.L. REQUIREMENTS.
- PENETRATION OF OPENINGS IN WALLS, PARTITIONS OR FLOORS, FOR PIPE SLEEVES, FIRE EXTINGUISHERS, TOILET ACCESSORIES, ELECTRIC DEVICES, ETC., SHALL BE PLACED, SEALED, LINED OR OTHERWISE ISOLATED TO MAINTAIN THE REQUIRED S.T.C. RATING.

GENERAL
INFORMATION

PROJECT NO. 2606.00
DATE 03.11.26
SHEET NO.


G001

A11


PROJECT NOTES

NTS


3/10/2026 8:13:15 PM

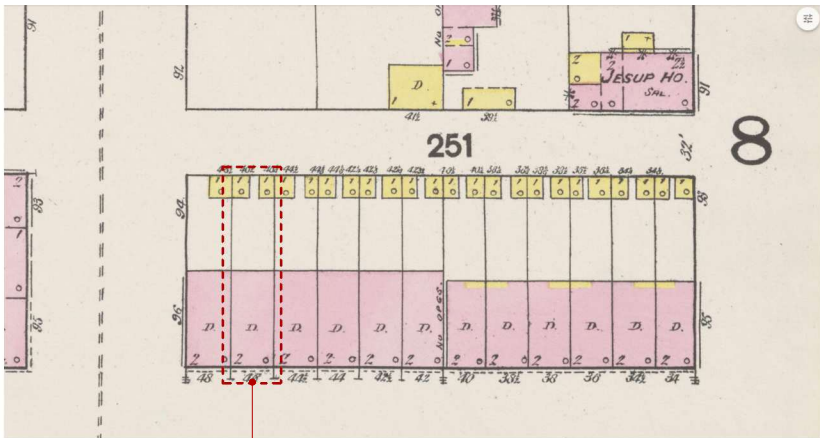


1888

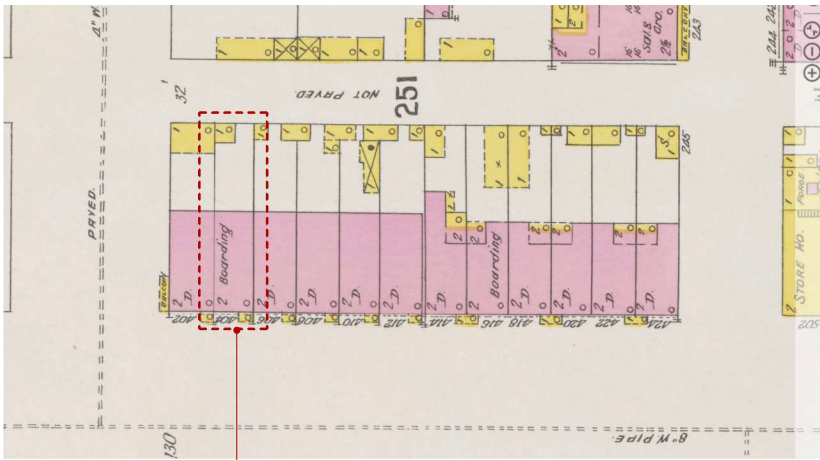


1898

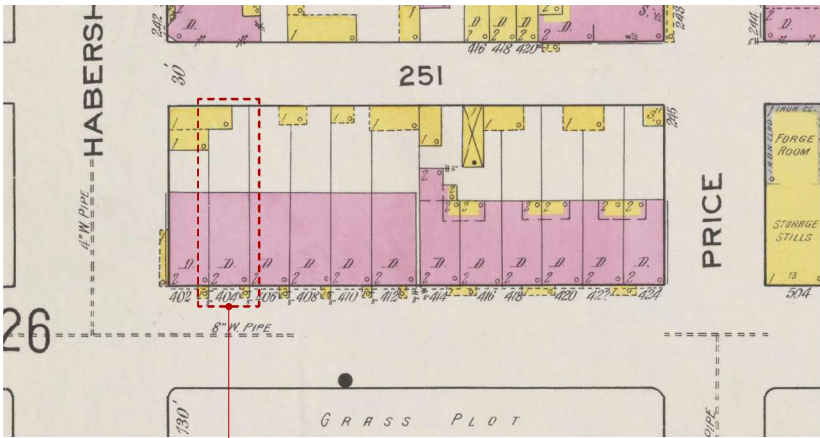

1916

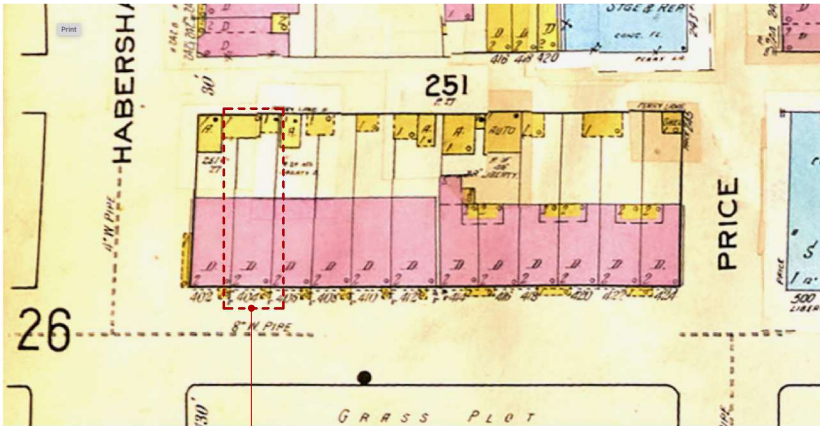

1916-1953

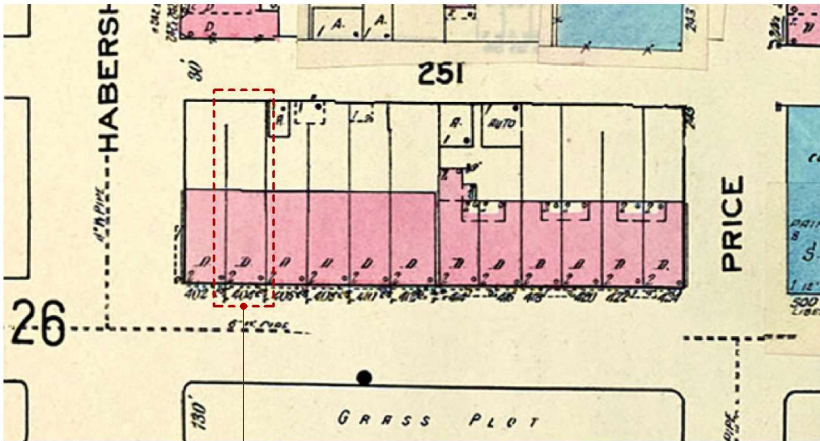

1955-1973



ward
architecture
+preservation

625 EAST 44TH STREET
SAVANNAH, GA 31405
912.596.4882
www.wardarch.com

JOSHUA WARD, ARCHITECT OF RECORD, IS NOT RESPONSIBLE FOR INTERPRETING THE INTENT OF THE CONSTRUCTION DOCUMENTS, INCLUDING MAKING MODIFICATIONS AS MAY BE NECESSARY DURING THE CONSTRUCTION PHASE, AND THAT THE ARCHITECT OF RECORD IS NO LONGER LIABLE FOR THE WORK WHERE CHANGES TO THESE DOCUMENTS HAVE BEEN MADE.

404 EAST
LIBERTY

SAVANNAH, GA 31401

SITE HISTORY

PROJECT NO. 2606.00

DATE 03.11.26

SHEET NO.

G002

3/10/2026 8:13:15 PM



VIEW OF PROPERTY ALONG E. LIBERTY



SOUTH FACADE OF TOWNHOUSE



VIEW OF PROPERTY ALONG LANE



VIEW OF PROPERTY ALONG LANE



VIEW OF EXISTING COURTYARD



VIEW INSIDE EXISTING GARAGE

JOSHUA WARD, ARCHITECT OF RECORD, IS NOT RESPONSIBLE FOR INTERPRETING THE INTENT OF THE CONSTRUCTION DOCUMENTS, INCLUDING MAKING MODIFICATIONS AS MAY BE NECESSARY DURING THE CONSTRUCTION PHASE, AND THAT THE ARCHITECT OF RECORD IS NO LONGER LIABLE FOR THE WORK WHERE CHANGES TO THESE DOCUMENTS HAVE BEEN MADE.

404 EAST
LIBERTY

SAVANNAH, GA 31401

EXISTING
CONDITIONS

PROJECT NO. 2606.00
DATE 03.11.26
SHEET NO.

G003



VIEW EAST DOWN E. PERRY LANE



VIEW WEST DOWN E. PERRY LANE



235 HABERSHAM



CARRIAGE HOUSES @ 531-547 E. PERRY LANE



CARRIAGE HOUSES @ 536-548 E. PERRY LANE



318 E. LIBERTY CARRIAGE HOUSE



318 E. LIBERTY CARRIAGE HOUSE



312 E. LIBERTY CARRIAGE HOUSE



312 E. LIBERTY CARRIAGE HOUSE



306 E. LIBERTY CARRIAGE HOUSE



242 HABERSHAM



407 E. PERRY CARRIAGE HOUSE



523 E. PERRY CARRIAGE HOUSE



422 E. LIBERTY CARRIAGE HOUSE



420 E. LIBERTY CARRIAGE HOUSE



418 E. LIBERTY CARRIAGE HOUSE



410 E. LIBERTY CARRIAGE HOUSE



408 E. LIBERTY CARRIAGE HOUSE



406 E. LIBERTY CARRIAGE HOUSE



402 E. LIBERTY CARRIAGE HOUSE

ward
architecture
+preservation

625 EAST 44TH STREET
SAVANNAH, GA
31405
912.596.4882
www.wardarch.com

JOSHUA WARD, ARCHITECT OF RECORD, IS NOT RESPONSIBLE FOR INTERPRETING THE INTENT OF THE CONSTRUCTION DOCUMENTS, INCLUDING MAKING MODIFICATIONS AS MAY BE NECESSARY DURING THE CONSTRUCTION PHASE, AND THAT THE ARCHITECT OF RECORD IS NO LONGER LIABLE FOR THE WORK WHERE CHANGES TO THESE DOCUMENTS HAVE BEEN MADE.

404 EAST
LIBERTY

SAVANNAH, GA 31401

CONTEXT (ALONG
EAST PERRY LANE)


PROJECT NO. 2606.00

DATE 03.11.26

SHEET NO.

G004

3/10/2026 8:13:24 PM

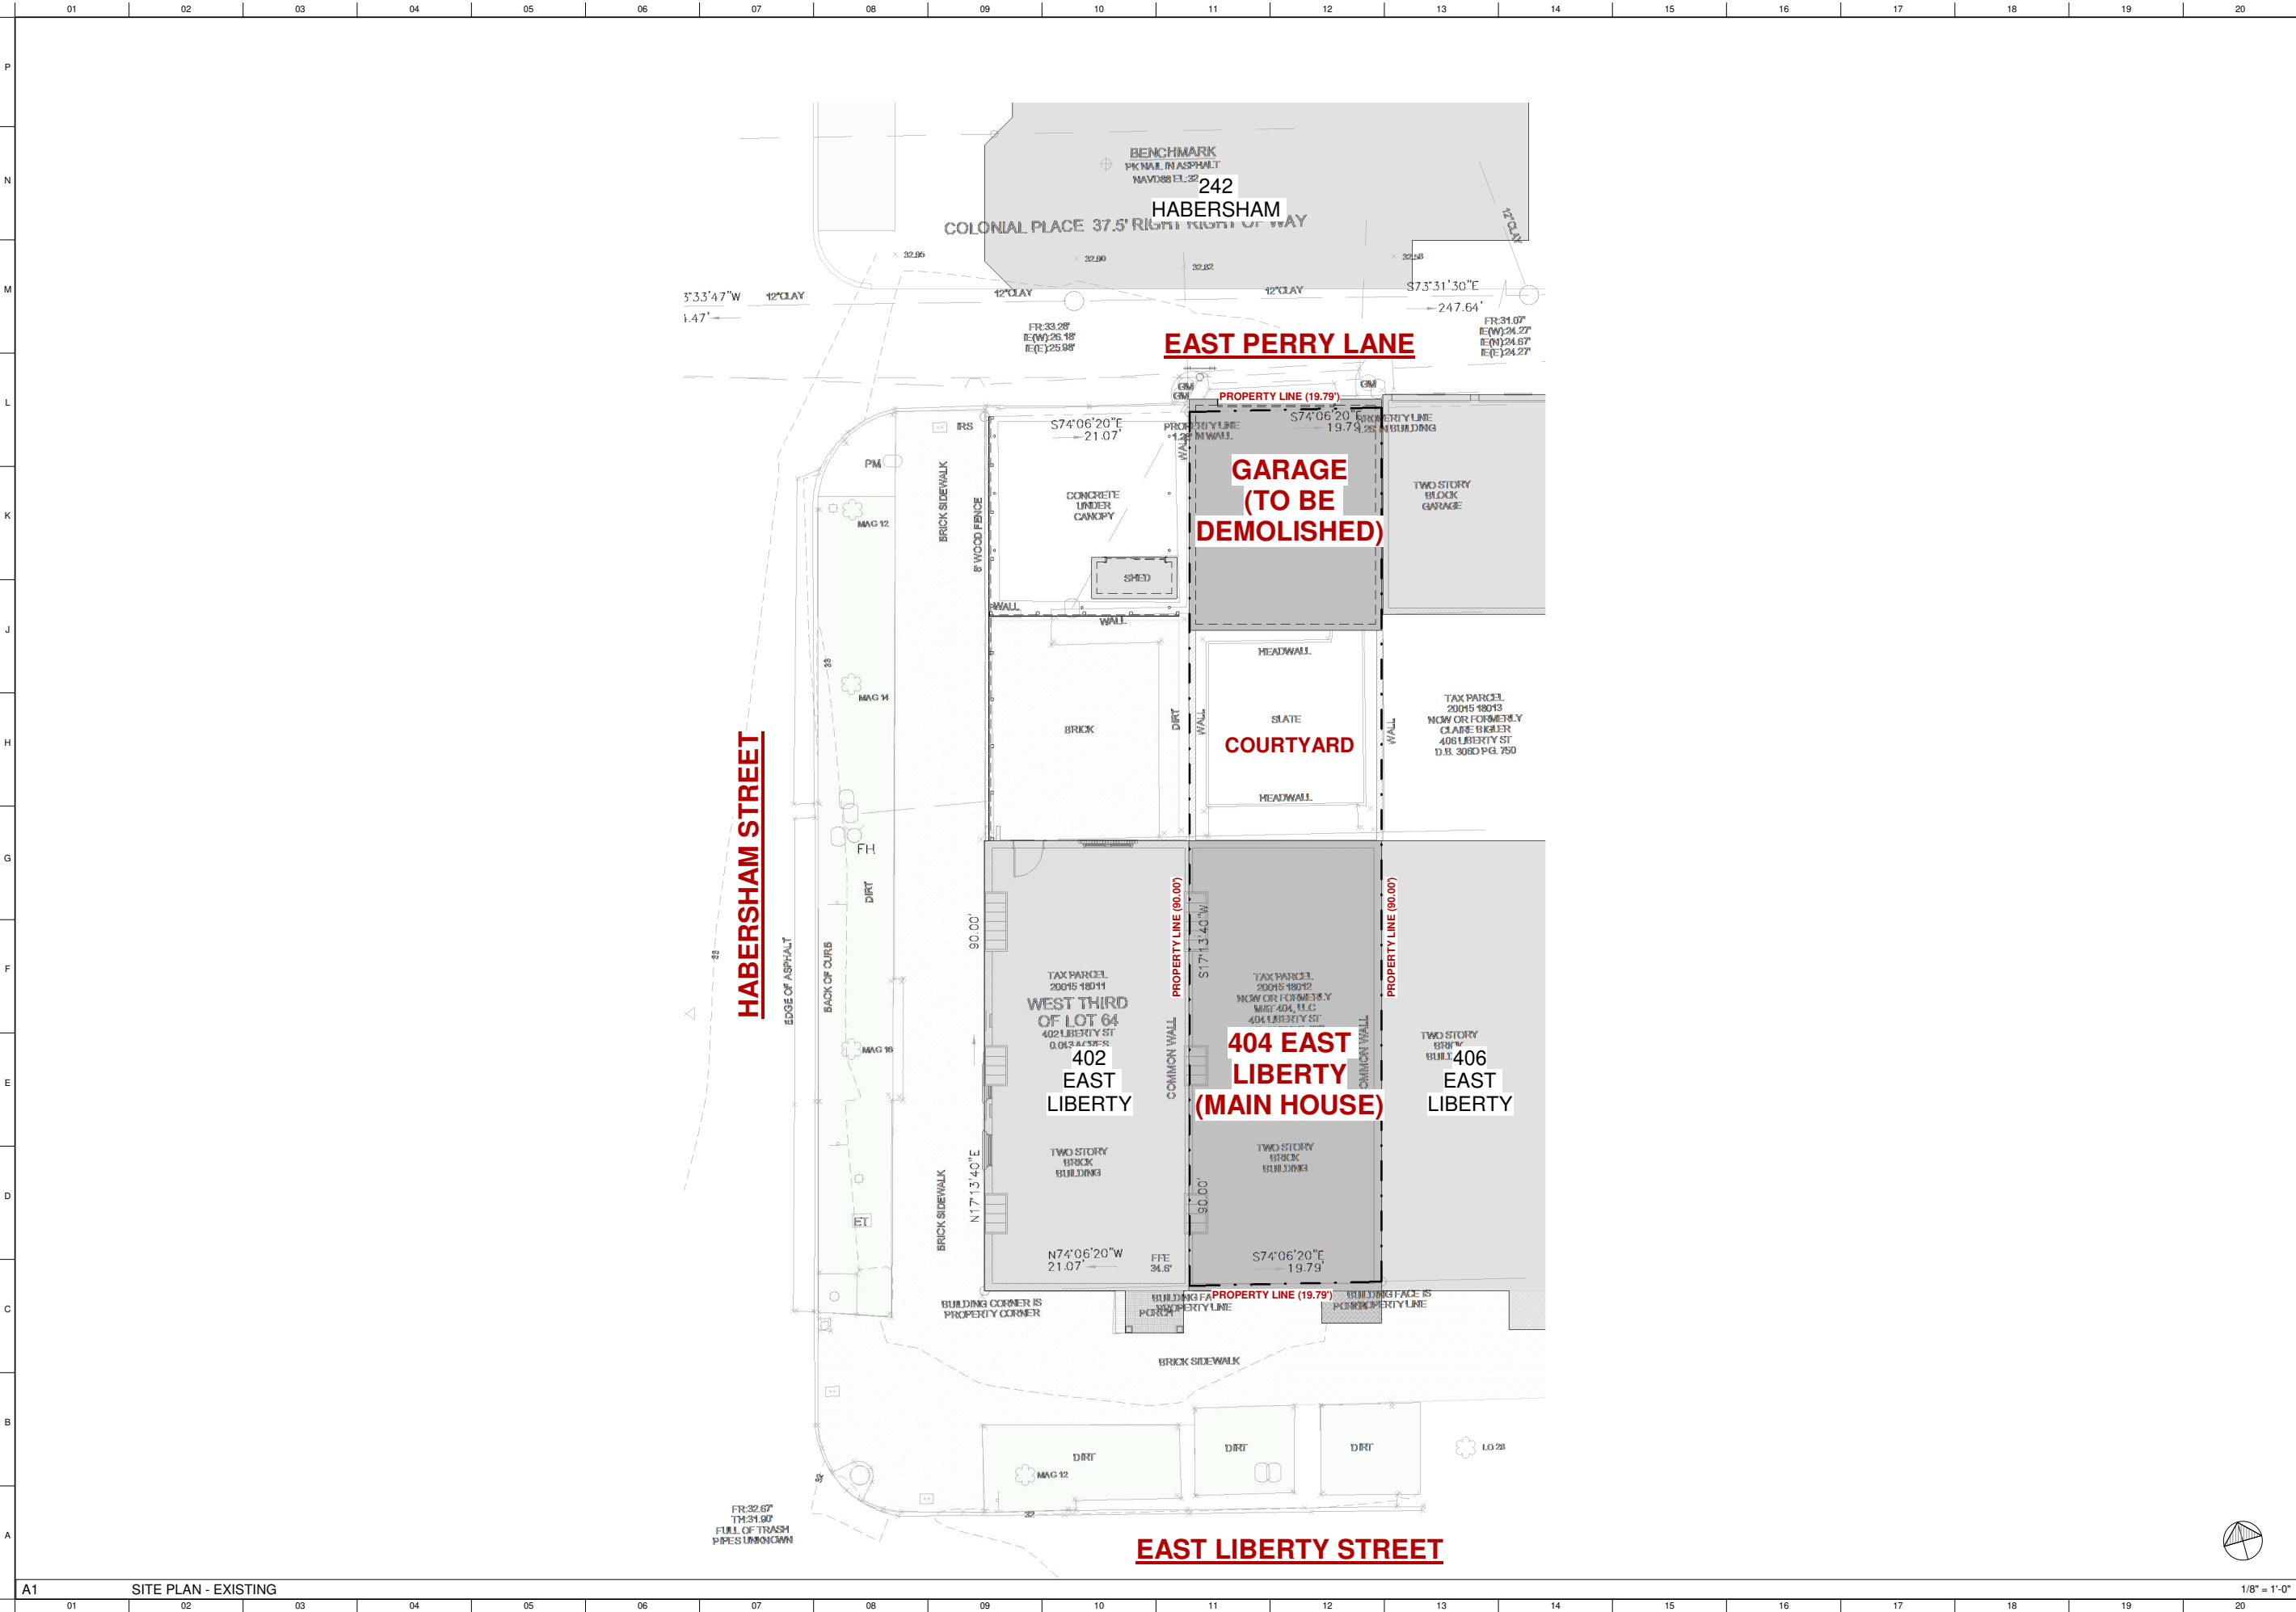

625 EAST 44TH STREET
SAVANNAH, GA
31405
912.596.4882
www.wardarch.com

JOSHUA WARD, ARCHITECT OF RECORD, IS NOT RESPONSIBLE FOR INTERPRETING THE INTENT OF THE CONSTRUCTION DOCUMENTS, INCLUDING MAKING MODIFICATIONS AS MAY BE NECESSARY DURING THE CONSTRUCTION PHASE, AND THAT THE ARCHITECT OF RECORD IS NO LONGER LIABLE FOR THE WORK WHERE CHANGES TO THESE DOCUMENTS HAVE BEEN MADE.

404 EAST
LIBERTY

SAVANNAH, GA 31401

EXISTING SITE PLAN

PROJECT NO. 2606.00
DATE 03.11.26
SHEET NO.

G100

3/10/2026 8:13:25 PM

404 EAST LIBERTY STREET


PIN #: 2-0015-18-012

ZONING: D-R

LOT AREA: 1,781.1 SF EXISTING

BUILDING COVERAGE PER NEWZO 5.14.5:
75% MAX. ALLOWED
77.8% EXISTING = 1,385.5 SF BUILDINGS/1,781.1 SF LOT
73.8% PROPOSED = 1,316 SF BUILDINGS/1,781.1 SF LOT

ADU SIZE PER NEWZO 8.7.4(d):
40% OF THE BUILDING FOOTPRINT OF THE PRINCIPAL DWELLING, NOT TO EXCEED 700 SF
40% PROPOSED = 376 SF/940 SF

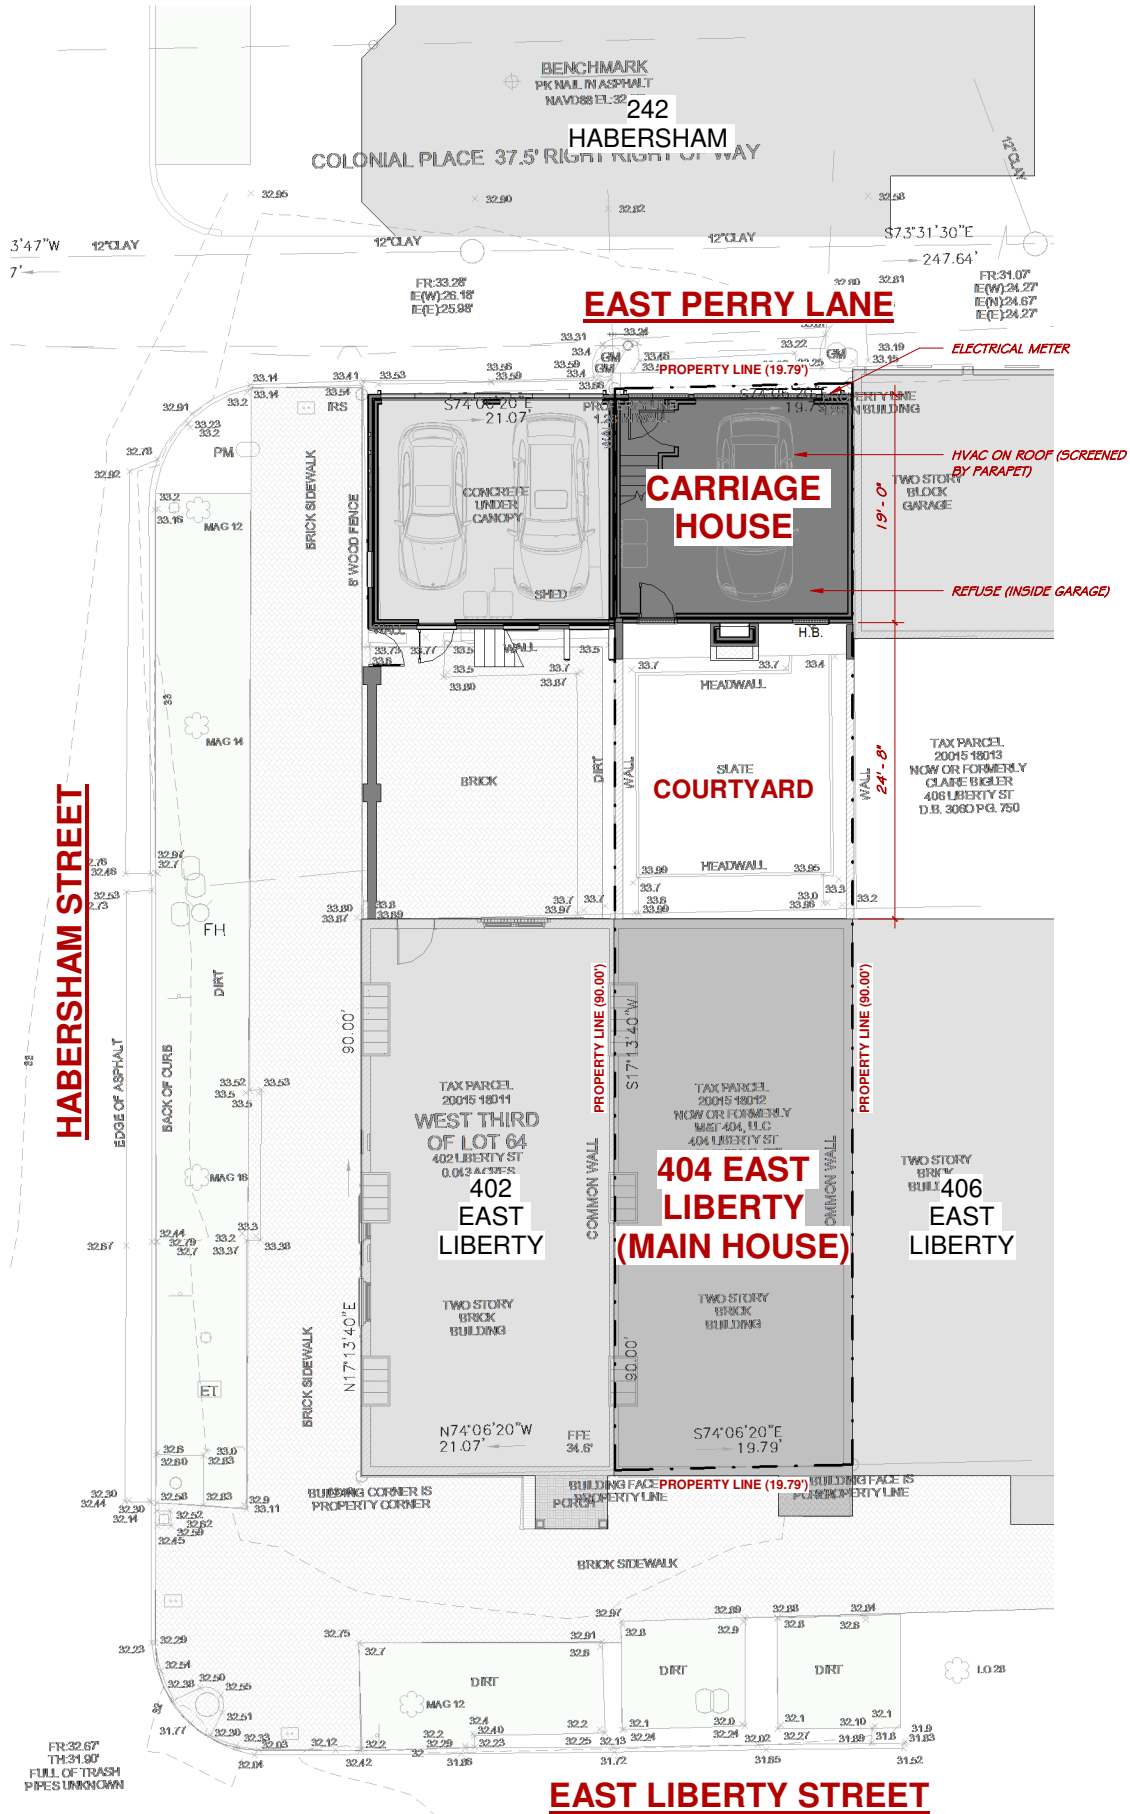

625 EAST 44TH STREET
SAVANNAH, GA
31405
912.596.4882
www.wardarch.com

JOSHUA WARD, ARCHITECT OF RECORD, IS NOT RESPONSIBLE FOR INTERPRETING THE INTENT OF THE CONSTRUCTION DOCUMENTS, INCLUDING MAKING MODIFICATIONS AS MAY BE NECESSARY DURING THE CONSTRUCTION PHASE, AND THAT THE ARCHITECT OF RECORD IS NO LONGER LIABLE FOR THE WORK WHERE CHANGES TO THESE DOCUMENTS HAVE BEEN MADE.

404 EAST LIBERTY

SAVANNAH, GA 31401

PROPOSED SITE PLAN

PROJECT NO. 2606.00
DATE 03.11.26
SHEET NO.

G101


3/10/2026 8:13:26 PM

DOOR SCHEDULE								
DOOR	ROOM NAME	WIDTH	HEIGHT	DOOR		FRAME		COMMENTS
				TYPE	MATERIAL	TYPE	MATERIAL	

1A	GARAGE	9'- 10"	7'- 0"	A	COMPOSITE	-	-	OVERHEAD ROLL-UP
1B	GARAGE	3'- 0"	7'- 0"	F	WD	-	WD	
1C	GARAGE	3'- 0"	7'- 0"	F	WD OR MDF	-	WD	
1D	GARAGE	3'- 1 7/16"	7'- 2"	B	WD/GLASS	-	WD	
2A	BEDROOM	5'- 0"	7'- 0"	D	WD OR MDF	-	WD	POCKET
2B	BATHROOM	2'- 6"	6'- 8"	C	WD OR MDF	-	WD	POCKET
2C	LIVING/KITCHEN	5'- 8 5/8"	7'- 11 1/2"	E	WD/GLASS	-	WD	

DOOR NOTES

1. COORDINATE FRAME, JAMB, HEAD, AND SILL WIDTH WITH ACTUAL WALL WIDTH/SIZE.
2. CONTRACTOR TO VERIFY ALL DIMENSIONS AND ROUGH OPENINGS.
3. MANUFACTURER TO VERIFY ROUGH OPENING DIMENSIONS PRIOR TO FABRICATION.
4. CONTRACTOR TO REPORT ANY DISCREPANCIES IN DIMENSIONS TO ARCHITECT PRIOR TO ORDERING OR INSTALLATION.
5. COORDINATE KEYING WITH OWNER.
6. ALL EXTERIOR DOORS WITH GLASS TO HAVE 7/8" MAX. MUNTINS, SIMULATING TRADITIONAL PUTTY GLAZE.
7. ALL EXTERIOR DOORS IN MASONRY OPENINGS TO BE SET BACK A MINIMUM 3" FROM FACE OF BUILDING.

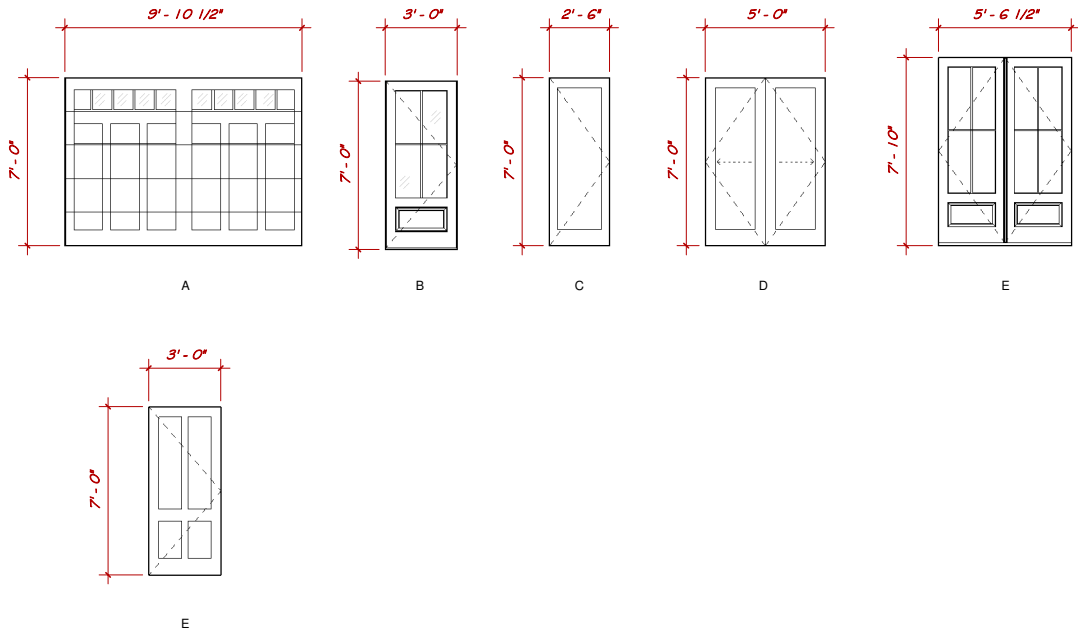


WINDOW SCHEDULE						
WINDOW	COUNT	WIDTH	HEIGHT	DESCRIPTION	LIGHT CONF.	COMMENTS

A	1	2'- 7 1/2"	4'- 8"	DOUBLE HUNG	2/2	
B	2	2'- 7 1/4"	5'- 11 1/2"	DOUBLE HUNG	2/2	
C	1	5'- 8"	5'- 0"	CASEMENT	4 LITE	

WINDOW NOTES

1. CONTRACTOR TO VERIFY ALL DIMENSIONS AND ROUGH OPENINGS.
2. MANUFACTURER TO VERIFY ROUGH OPENING DIMENSIONS PRIOR TO WINDOW FABRICATION.
3. ALL INTERIOR GLAZING TO BE TEMPERED.
4. CONTRACTOR TO REPORT ANY DISCREPANCIES IN DIMENSIONS TO ARCHITECT PRIOR TO ORDERING OR INSTALLATION.
5. CONTRACTOR TO VERIFY EMERGENCY ESCAPE AND RESCUE OPENING REQUIREMENTS ARE MET PER IRC R310.1.
6. ALL WINDOWS TO HAVE 7/8" MAX. MUNTINS, SIMULATING TRADITIONAL PUTTY GLAZE.
7. ALL WINDOWS IN MASONRY OPENINGS TO BE SET BACK A MINIMUM 3" FROM FACE OF BUILDING.
8. THE LOWER SASH RAILS SHALL BE WIDER THAN THE MEETING AND TOP RAILS. THERE SHALL BE A SPACER BAR BETWEEN DOUBLE PANES OF GLASS.
9. MARVIN "ULTIMATE" BASIS OF DESIGN.

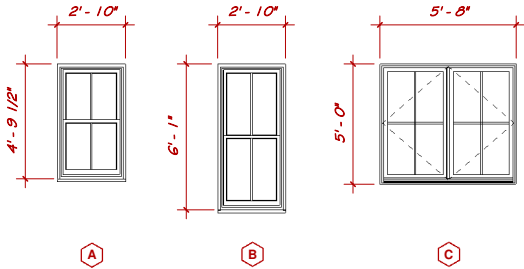

625 EAST 44TH STREET
SAVANNAH, GA
31405
912.596.4882
www.wardarch.com

JOSHUA WARD, ARCHITECT OF RECORD, IS NOT RESPONSIBLE FOR INTERPRETING THE INTENT OF THE CONSTRUCTION DOCUMENTS, INCLUDING MAKING MODIFICATIONS AS MAY BE NECESSARY DURING THE CONSTRUCTION PHASE, AND THAT THE ARCHITECT OF RECORD IS NO LONGER LIABLE FOR THE WORK WHERE CHANGES TO THESE DOCUMENTS HAVE BEEN MADE.

404 EAST
LIBERTY

SAVANNAH, GA 31401


DOOR AND WINDOW SCHEDULES

PROJECT NO.2606.00

DATE03.11.26

SHEET NO.

A001

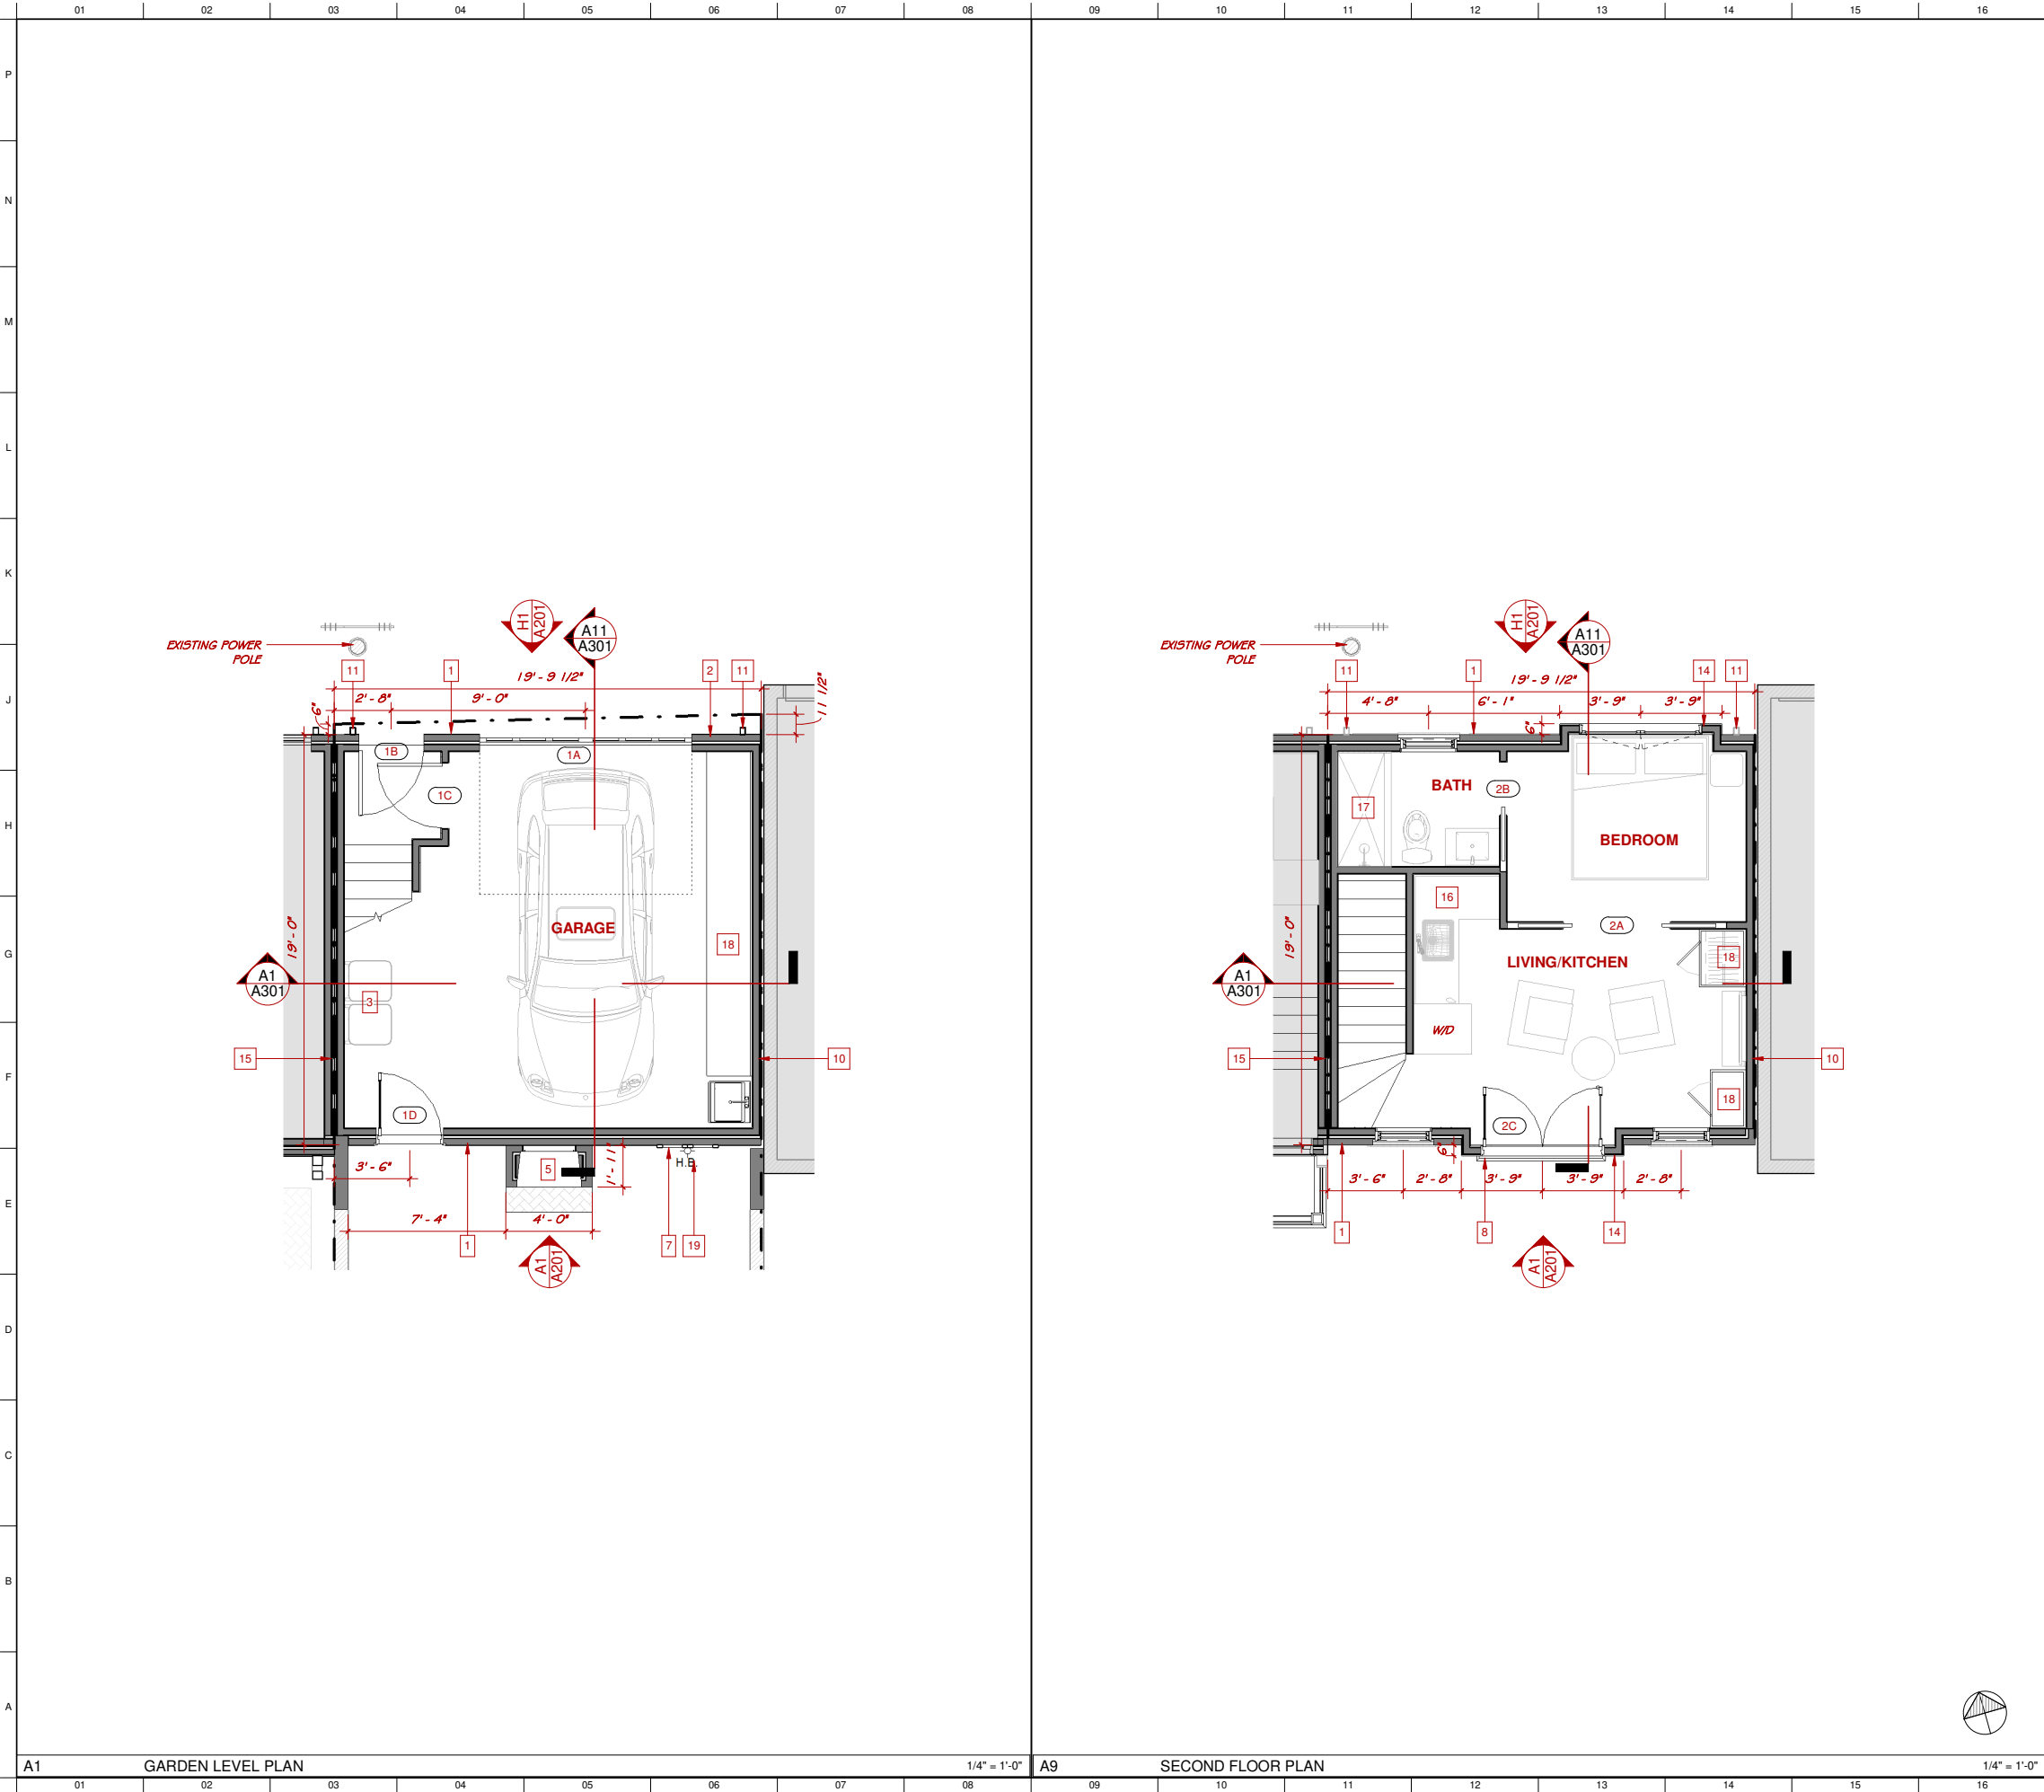


LEGEND	
	EXISTING PARTITION
	NEW PARTITION
	NEW FLOOR INFILL/PATCH

- NOTES**
- BRICK VENEER IN RUNNING BOND
 - PROPOSED ELECTRICAL METER LOCATION
 - REFUSE LOCATION
 - HVAC EQUIPMENT
 - OUTDOOR GAS FIREPLACE W/ BRICK HEARTH AND CHIMNEY ("COURTYARD" BY OUTDOOR LIFESTYLES OR SIM.
 - BRICK RECESS (RECESS MIN. 1")
 - FIXED LOUVER SHUTTERS (NEW HORIZON "DEEP SOUTH SERIES" OR APPROVED EQUAL) W/ HARDWARE
 - IRON RAILING (1" SQUARE BARS 4" O.C.)
 - NOT USED
 - 1-HR RATED WALL. SEE DETAIL
 - PRE-FINISHED METAL COLLECTOR BOX AND DOWNSPOUT
 - PRE-FINISHED METAL COPING, TYP.
 - TPO MEMBRANE ROOF OVER RIGID INSULATION OVER ROOF SHEATHING (SLOPE 1/4":12" MIN. TO SCUPPER/COLLECTOR BOX)
 - SMOOTH FIBER CEMENT TRIM
 - 2-HR RATED WALL. SEE DETAIL
 - CABINETS, COUNTERTOPS, AND FIXTURES AS SELECTED BY CLIENT
 - TILE SHOWER W/ SOAP NICHE AND TEMPERED GLASS PANEL/DOOR ENCLOSURE. TILE AS SELECTED BY CLIENT
 - BUILT-IN CABINETS/STORAGE. COORDINATE FINISH AND HARDWARE W/ CLIENT
 - HOSE BIB

Fire and Sound Assembly - Area Separation Wall

Two layers 1" (25.4 mm) DensGlass Shaftliner inserted in H-Studs 24" (610 mm) o.c. Min. 3/4" (19 mm) air space on both sides must be maintained between liner panels and adjacent framing. Sound Tested with 2"x4" stud wall with 1/2" (12.7 mm) ToughRock gypsum wallboard or DensArmor Plus interior panels each side of assembly and 2'-10 1/2" (65 mm) fiberglass insulation in stud space both sides. Breakaway clip fixings and girth of wall differ between UL Design U573 and WHI GPVWA 120-04. Please consult each listing for specific information.

 

Hourly Rating: 2-hour
STC Rating: 66 STC
Fire Test Reference: UL U373,ULC V0 12,WHI GPVWA 120-04,UL U373,GA ASW 0010
Sound Test Reference: RAL TL10-291
Approved for Assembly: DensGlass® Shaftliner Panel

EXTERIOR WALLS	
GA FILE NO. WP 8105	GENERIC
GYPSUM WALLBOARD, GYPSUM SHEATHING, WOOD STUDS	
EXTERIOR SIDE: One layer 48" wide 5/8" type X gypsum sheathing applied parallel to 2 x 4 wood studs 24" o.c. with 1 3/4" galvanized coated nails 4" o.c. at vertical joints and 7" o.c. at intermediate studs and top and bottom plates. Joints of gypsum sheathing may be left untreated. Exterior cladding to be attached through sheathing to studs.	
INTERIOR SIDE: One layer 5/8" type X gypsum wallboard, water-resistant gypsum backing board, or gypsum veneer base applied parallel or at right angles to studs with 6d coated nails 1 7/8" long, 0.0915" shank, 1/4" heads 7" o.c. (LOAD-BEARING)	
Thickness: Varies	Varies
Approx. Weight: 7 psf	See WP 3510
Fire Test: UL R3501-47, -48, 9-17.65, UL Design U309, UL R1319-126, 7-22-70, UL Design U314	

NOTE:

- FIRE RATED WALL ASSEMBLIES TO EXTEND FROM FOUNDATION TO UNDERSIDE OF ROOF SHEATHING, PER IRC (R302.2.3)
- APPLY STRUCTURAL SHEATHING (ZIP WALL SYSTEM BY HUBER) OVER GYPSUM SHEATHING



625 EAST 44TH STREET
SAVANNAH, GA 31405
912.596.4882
www.wardarch.com

JOSHUA WARD, ARCHITECT OF RECORD, IS NOT RESPONSIBLE FOR INTERPRETING THE INTENT OF THE CONSTRUCTION DOCUMENTS, INCLUDING MAKING MODIFICATIONS AS MAY BE NECESSARY DURING THE CONSTRUCTION PHASE, AND THAT THE ARCHITECT OF RECORD IS NO LONGER LIABLE FOR THE WORK WHERE CHANGES TO THESE DOCUMENTS HAVE BEEN MADE.

404 EAST LIBERTY

SAVANNAH, GA 31401

FLOOR PLANS

PROJECT NO. 2606.00
DATE 03.11.26
SHEET NO.

A101

3/10/2026 8:13:07 PM

JOSHUA WARD, ARCHITECT OF RECORD, IS NOT RESPONSIBLE FOR INTERPRETING THE INTENT OF THE CONSTRUCTION DOCUMENTS, INCLUDING MAKING MODIFICATIONS AS MAY BE NECESSARY DURING THE CONSTRUCTION PHASE; AND THAT THE ARCHITECT OF RECORD IS NO LONGER LIABLE FOR THE WORK WHERE CHANGES TO THESE DOCUMENTS HAVE BEEN MADE.

**404 EAST
LIBERTY**

AVANNAH, GA 31401

ROOF PLAN


PROJECT NO. 2606.00

DATE 03.11.26

SHEET NO.

A102

3/10/2026 8:13:07 PM

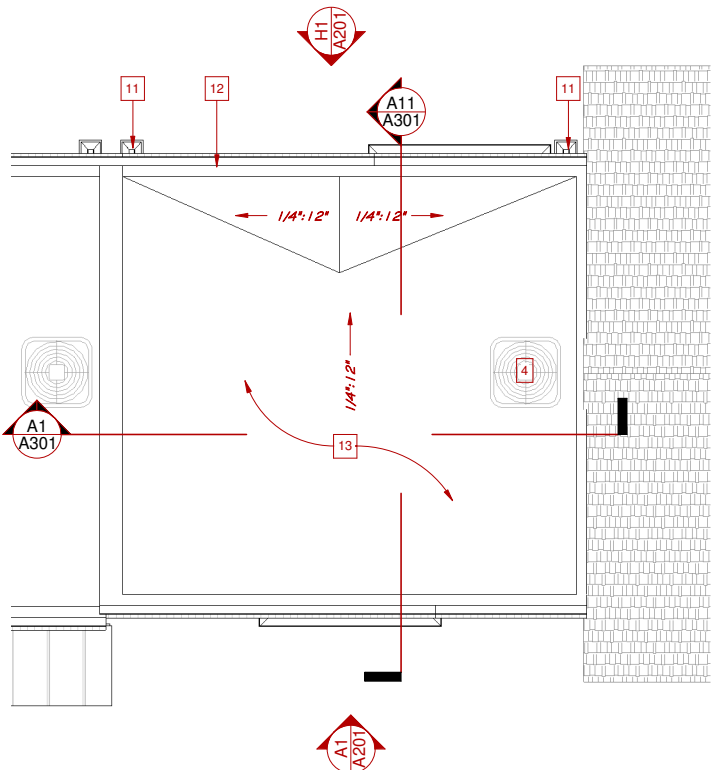

LEGEND


	EXISTING PARTITION
	NEW PARTITION
	NEW FLOOR INFILL/PATCH

NOTES

- BRICK VENEER IN RUNNING BOND
- PROPOSED ELECTRICAL METER LOCATION
- REFUSE LOCATION
- HVAC EQUIPMENT
- OUTDOOR GAS FIREPLACE W/ BRICK HEARTH AND CHIMNEY
("COURTYARD" BY OUTDOOR LIFESTYLES OR SIM.
- BRICK RECESS (RECESS MIN. 1")
- FIXED LOUVER SHUTTERS (NEW HORIZON "DEEP SOUTH SERIES" OR
APPROVED EQUAL) W/ HARDWARE
- IRON RAILING (1" SQUARE BARS 4" O.C.)
- NOT USED
- 1-HR RATED WALL. SEE DETAIL
- PRE-FINISHED METAL COLLECTOR BOX AND DOWNSPOUT
- PRE-FINISHED METAL COPING, TYP.
- TPO MEMBRANE ROOF OVER RIGID INSULATION OVER ROOF
SHEATHING (SLOPE 1/4":12" MIN. TO SCUPPER/COLLECTOR BOX)
- SMOOTH FIBER CEMENT TRIM
- 2-HR RATED WALL. SEE DETAIL
- CABINETY, COUNTERTOPS, AND FIXTURES AS SELECTED BY CLIENT
- TILE SHOWER W/ SOAP NICHE AND TEMPERED GLASS PANEL/DOOR
ENCLOSURE. TILE AS SELECTED BY CLIENT
- BUILT-IN CABINETY/STORAGE. COORDINATE FINISH AND HARDWARE
W/ CLIENT
- HOSE BIB

Fire and Sound Assembly - Area Separation Wall

Two layers 1" (25.4 mm) Dens-Glass Shaftliner inserted in R-Studs 24" (610 mm) o.c. Min. 3/4" (19 mm) air space on both sides must be maintained between liner panels and adjacent framing. Section Tested with 2"x4" stud wall with 1/2" (12.7 mm) ToughRock gypsum wallboard or DensArmor Plus interior panels each side of assembly and 3/4" (19 mm) fiberglass insulation in stud space both sides. Breakaway clip facings and girth of wall differ between UL Design U573 and WHI GPWAW-120-04. Please consult each listing for specific information.

 

Hourly Rating: 2-hour

STC Rating: 66 STC

Fire Test Reference: UL U373,ULC W312,WHI GP/WA 120-04,cUL U373,GA ASW 0010

Sound Test Reference: **RAL TL10-291**

Approved for Assembly: **DensGlass® Shaftliner Panel**

EXTERIOR WALLS


GA FILE NO. WP 8105	GENERIC	1 HOUR FIRE
GYPSON WALLBOARD, GYPSON SHEATHING, WOOD STUDS EXTERIOR SIDE: One layer 48" wide 5/8" type X gypson sheathing applied parallel to 2 x 4 wood studs 24" o.c. with 1/2" galvanized roofing nails 4" o.c. at vertical joints and 7" o.c. at intermediate studs and top and bottom plates. Joints of gypson sheathing may be left untreated. Exterior cladding to be attached through sheathing to studs. INTERIOR SIDE: One layer 5/8" type X gypson wallboard or water-resistant gypson backing board, or gypson veneer base applied parallel or at right angles to studs with 6d coated nails 12" o.c. Rigid insulation, like Insul-X 7" o.c. (LOAD-BEARING)		
Thickness: 7 mil Weight: 5.6 lb/ sq. yd.		Varies See WP 5510 See R-19-132, R-22-70, See R-19-132, R-22-70, See Design U214

NOTE:


- FIRE RATED WALL ASSEMBLIES TO EXTEND FROM FOUNDATION TO UNDERSIDE OF ROOF SHEATHING, PER IRC (R302.2.3)

**- APPLY STRUCTURAL SHEATHING (ZIP WALL SYSTEM BY HUBER)
OVER GYPSUM SHEATHING**


$$1/4'' = 1'-0''$$

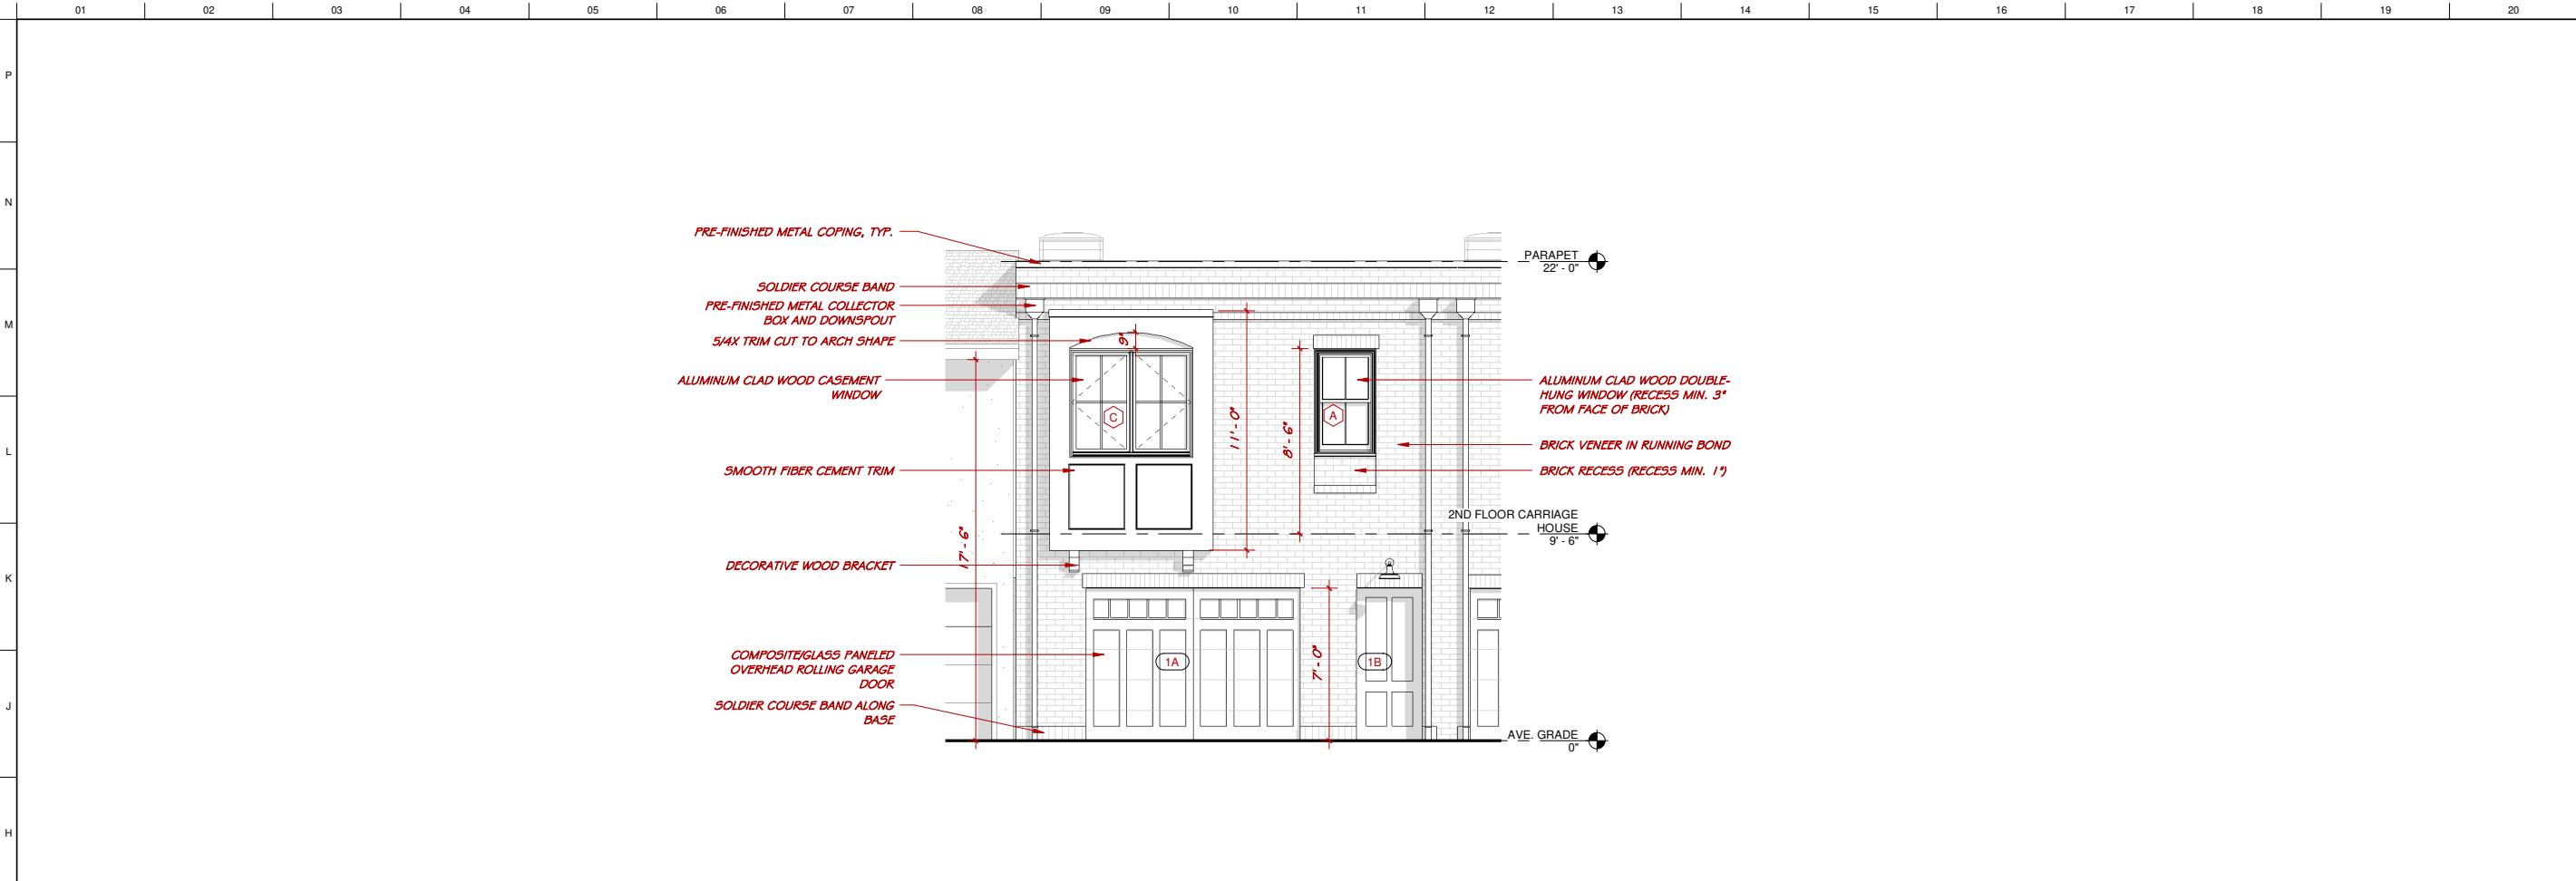

H1 NORTH ELEVATION 1/4" = 1'-0"

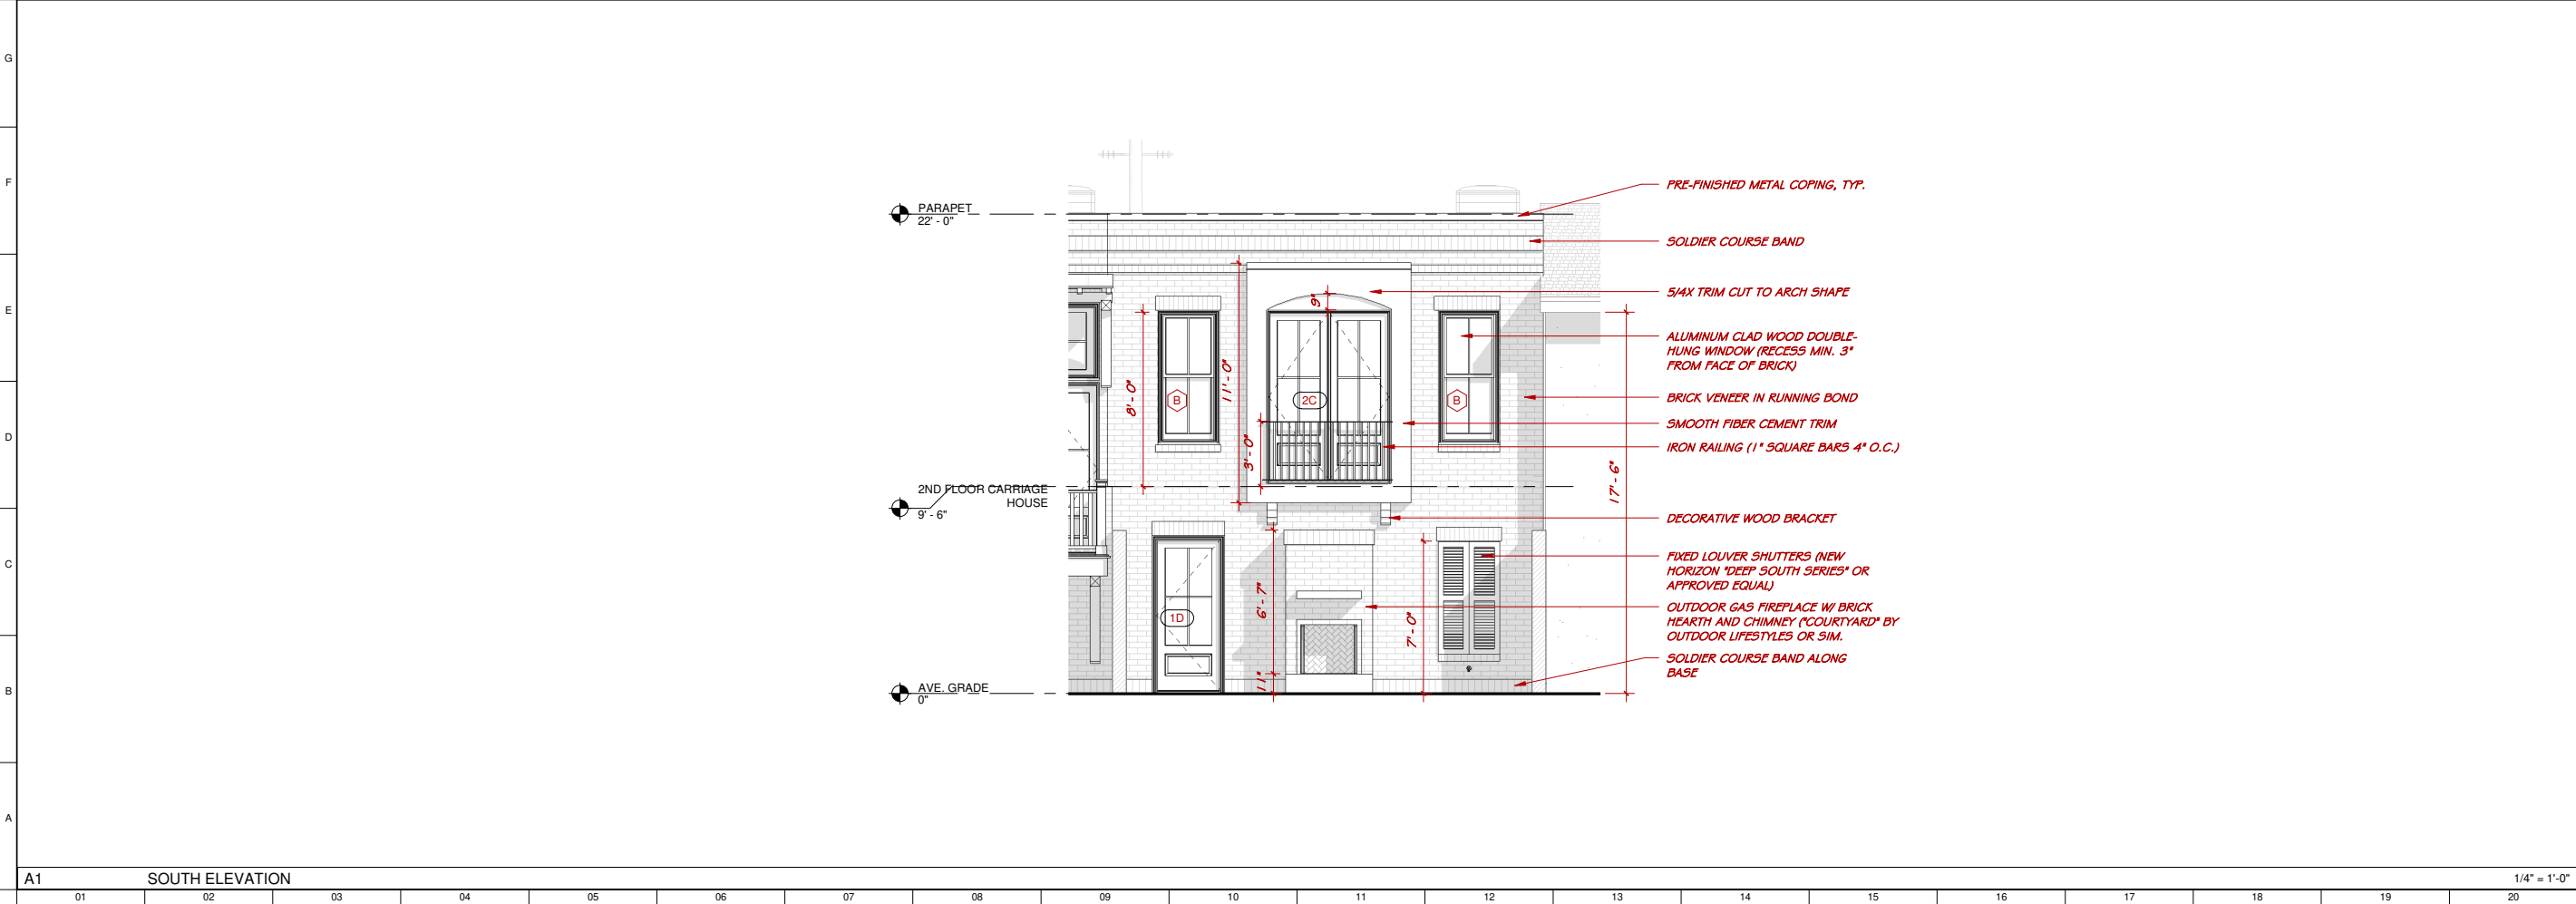

A1 SOUTH ELEVATION 1/4" = 1'-0"


404 EAST LIBERTY

SAVANNAH, GA 31401

ELEVATIONS

PROJECT NO. 2606.00
DATE 03.11.26
SHEET NO.

A201

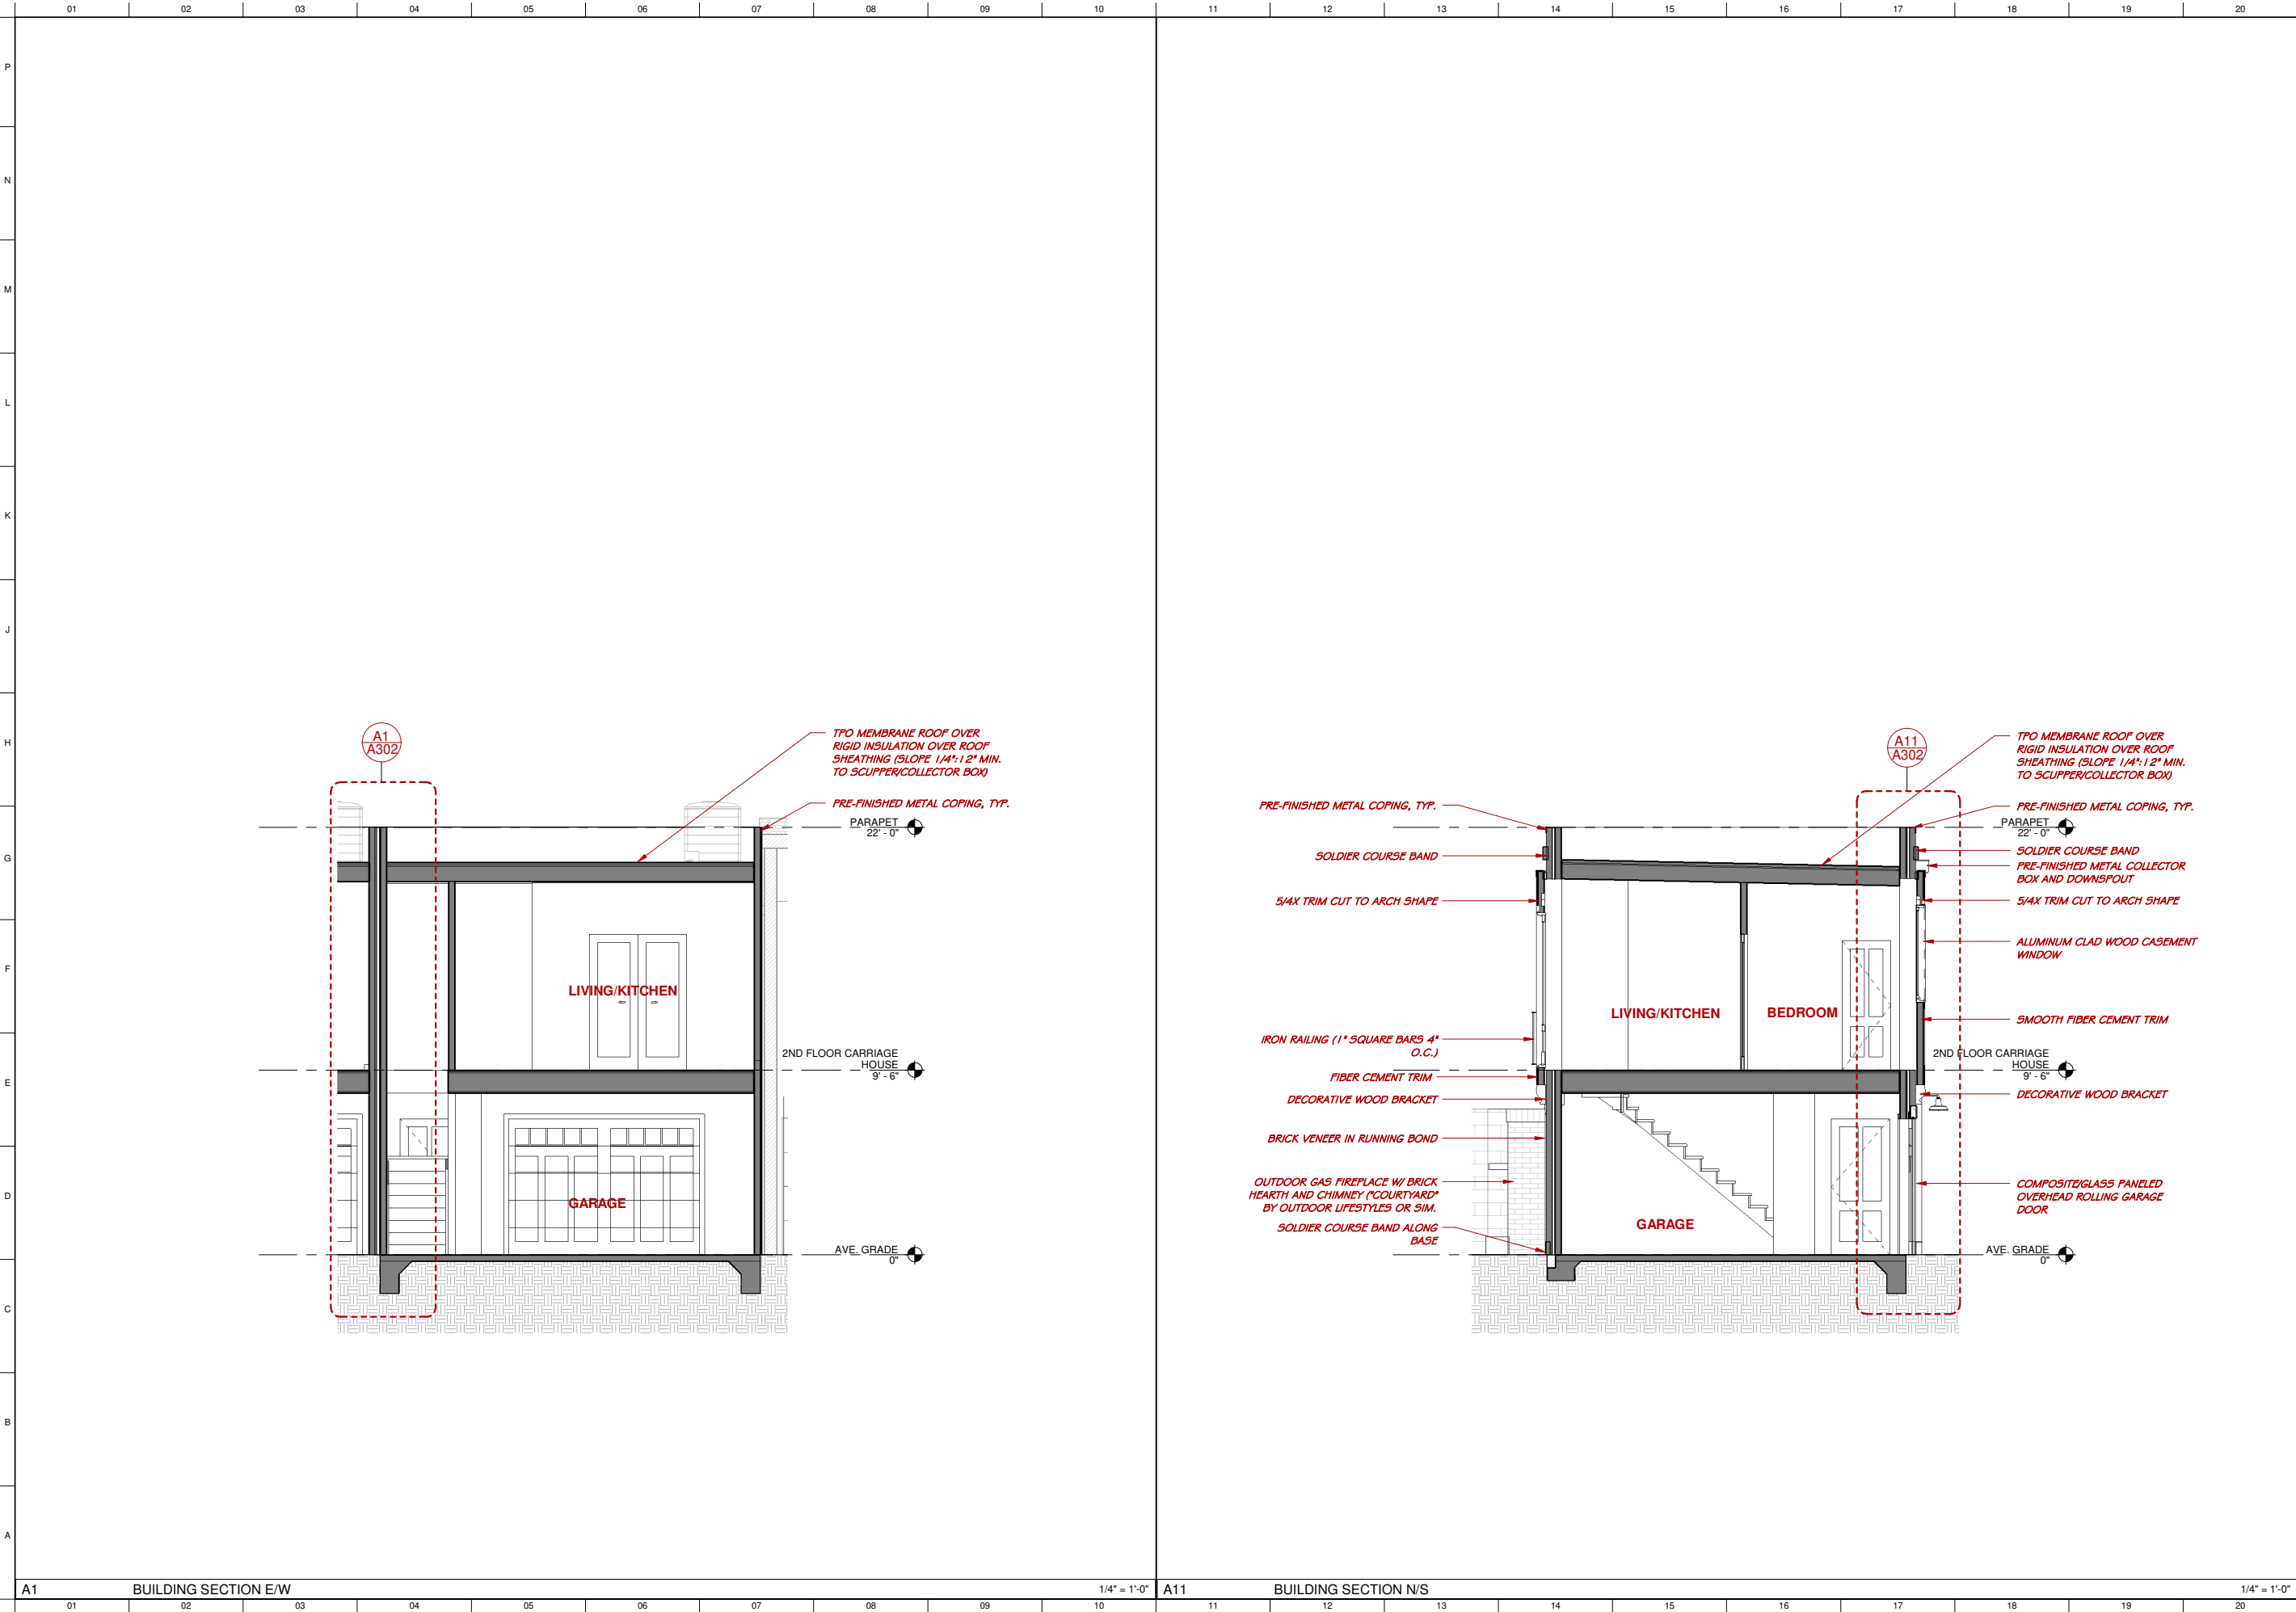

625 EAST 44TH STREET
SAVANNAH, GA
31405
912.596.4882
www.wardarch.com

JOSHUA WARD, ARCHITECT OF RECORD, IS NOT RESPONSIBLE FOR INTERPRETING THE INTENT OF THE CONSTRUCTION DOCUMENTS, INCLUDING MAKING MODIFICATIONS AS MAY BE NECESSARY DURING THE CONSTRUCTION PHASE, AND THAT THE ARCHITECT OF RECORD IS NO LONGER LIABLE FOR THE WORK WHERE CHANGES TO THESE DOCUMENTS HAVE BEEN MADE.

404 EAST
LIBERTY



SAVANNAH, GA 31401

BUILDING SECTIONS

PROJECT NO. 2606.00
DATE 03.11.26
SHEET NO.

A301

3/10/2026 8:13:09 PM

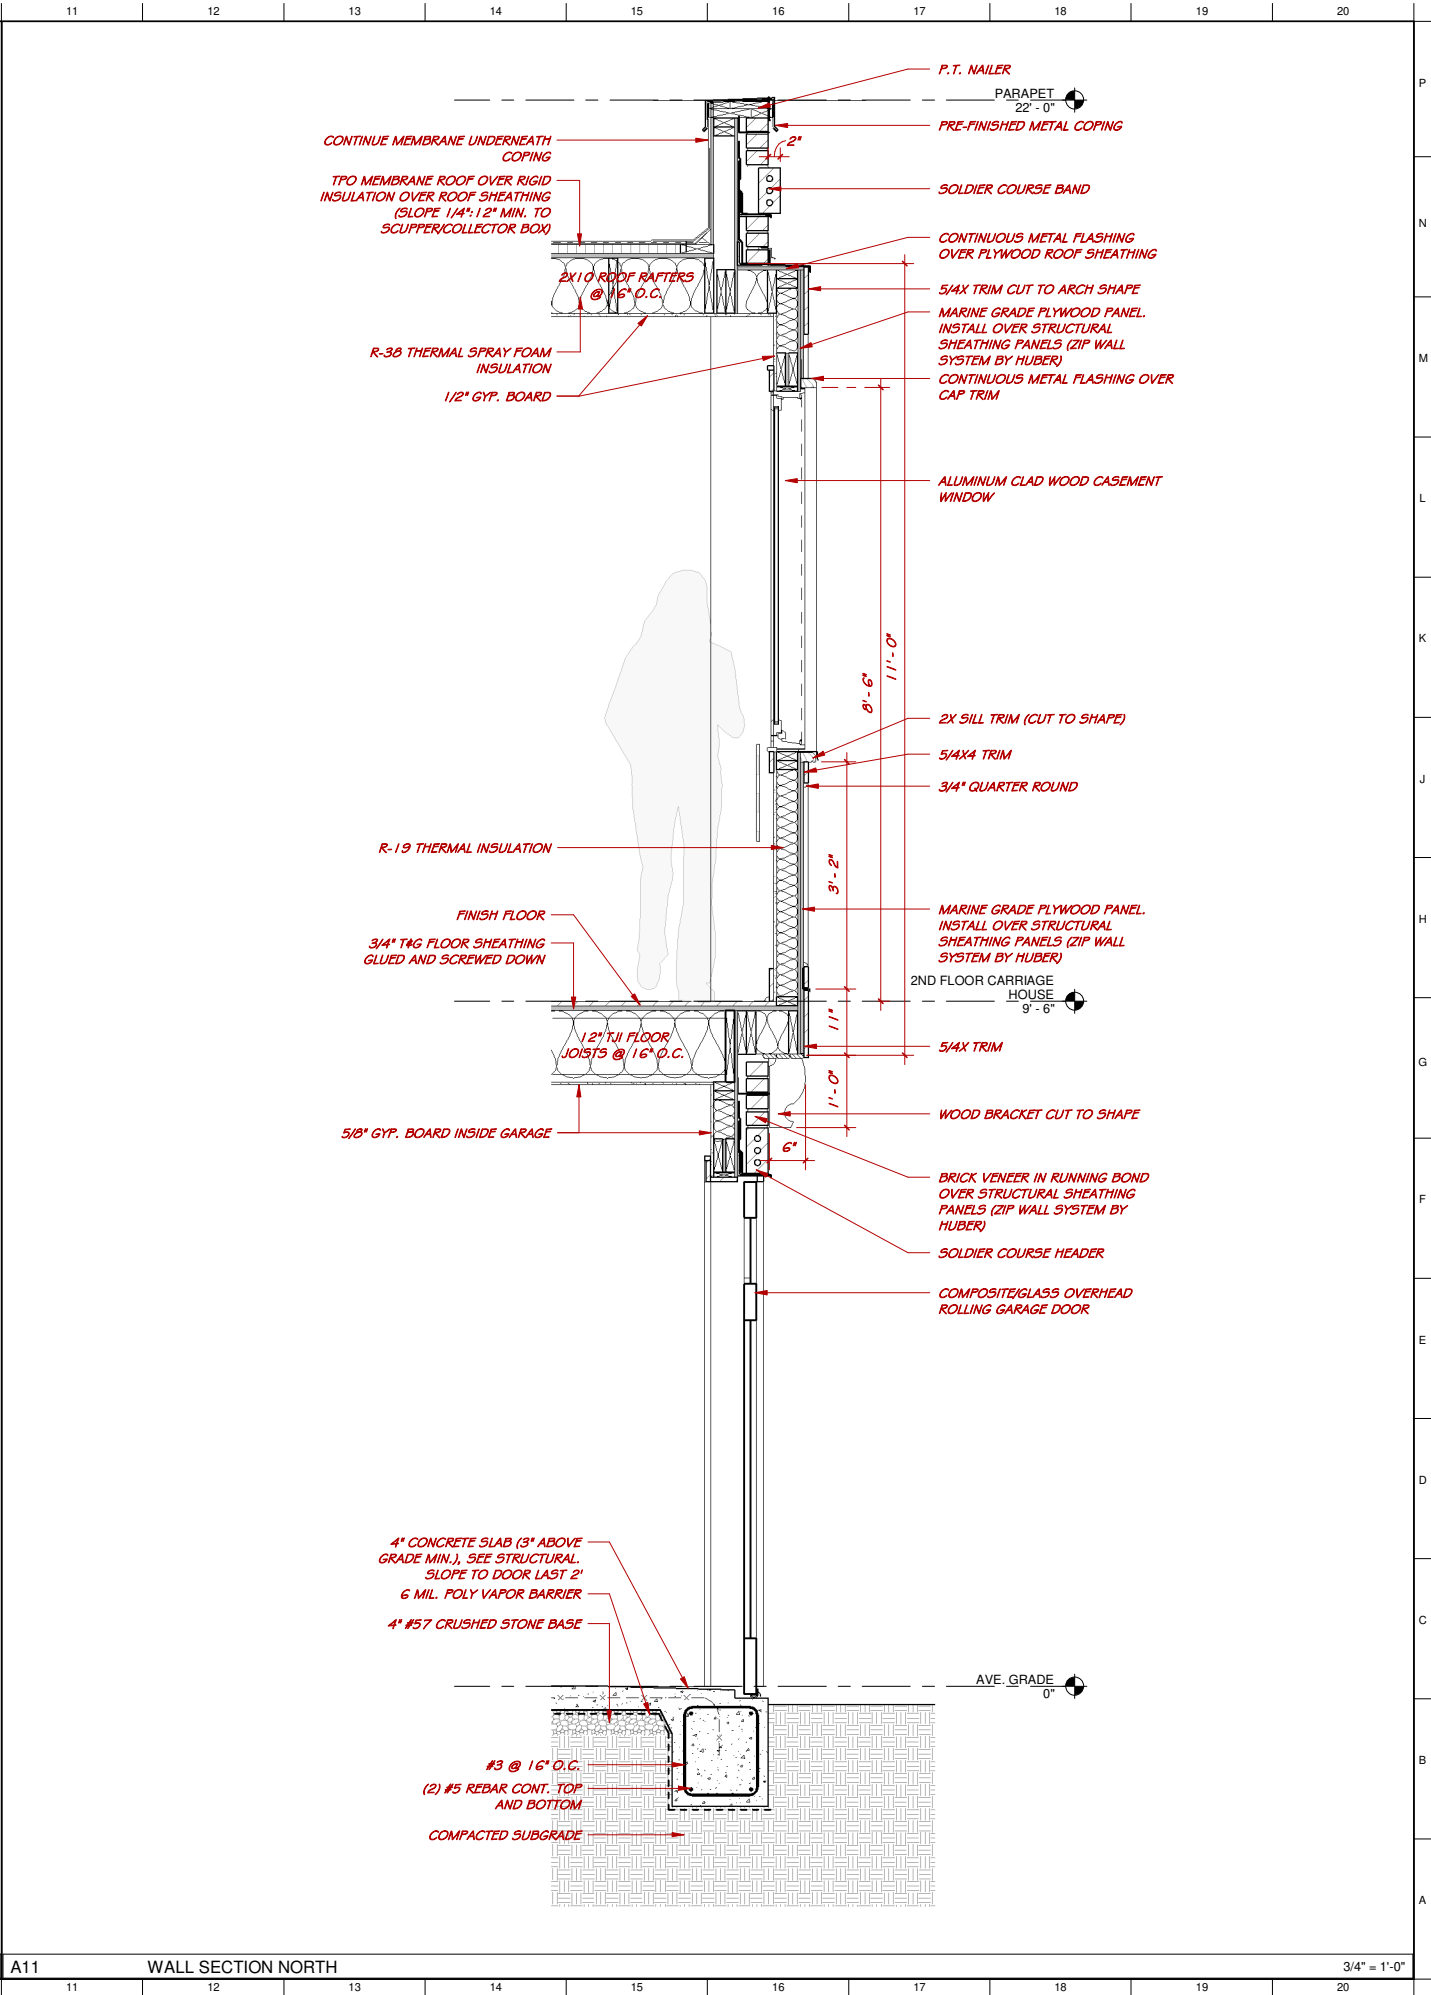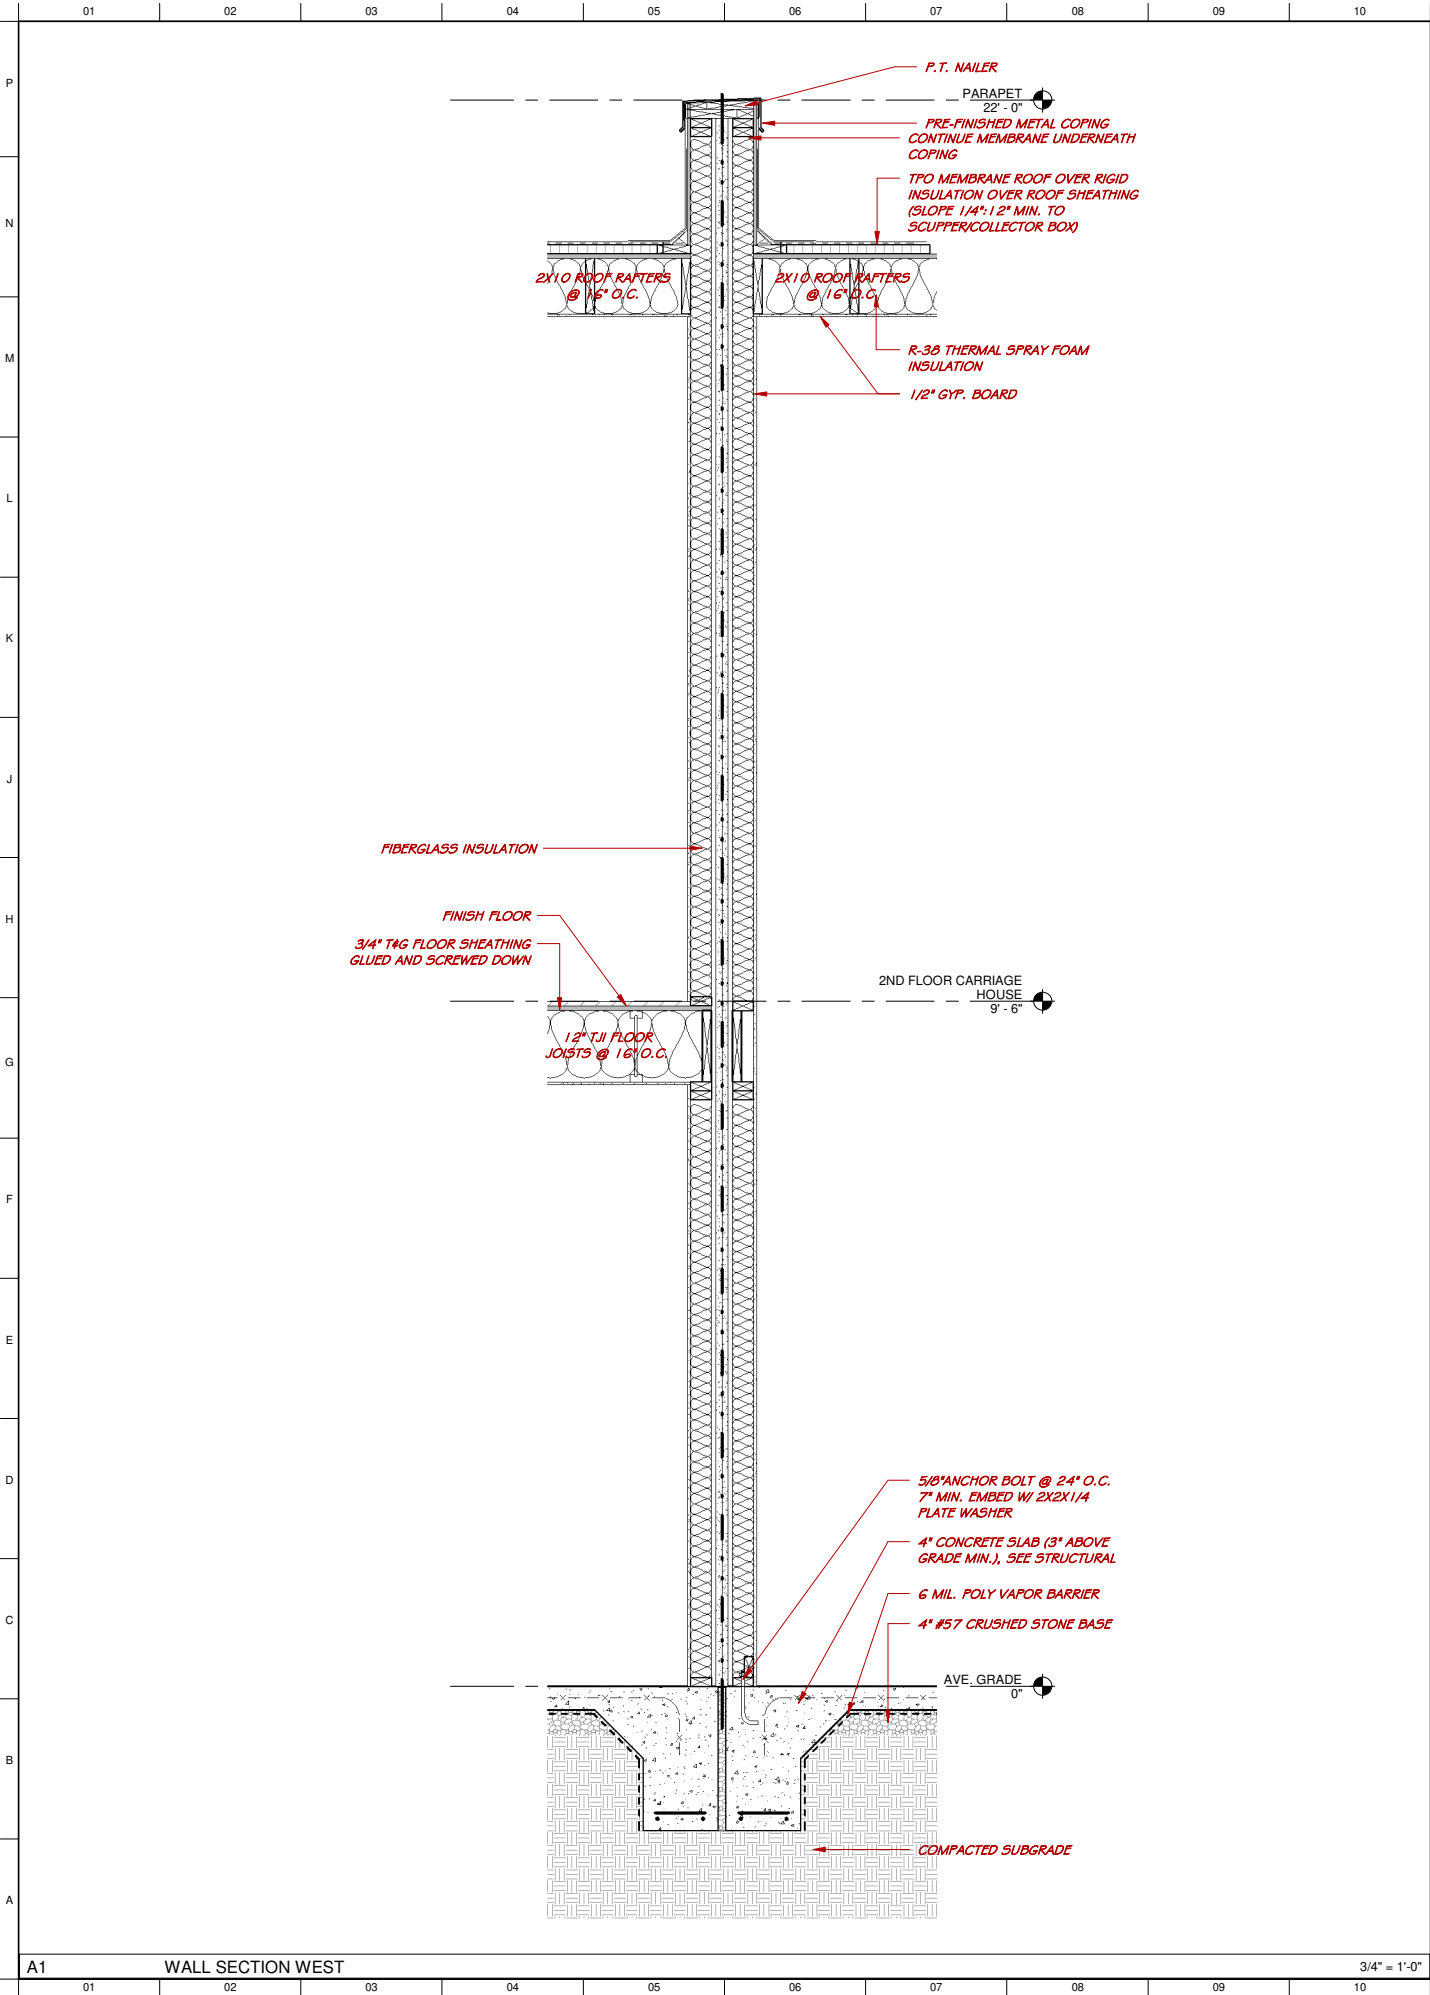



5 EAST 44TH STREET
SAVANNAH, GA
31405
912.596.4882
www.wardarch.com

JOSHUA WARD, ARCHITECT OF RECORD, IS NOT RESPONSIBLE FOR INTERPRETING THE INTENT OF THE CONSTRUCTION DOCUMENTS, INCLUDING MAKING MODIFICATIONS AS MAY BE NECESSARY DURING THE CONSTRUCTION PHASE; AND THAT THE ARCHITECT OF RECORD IS NO LONGER LIABLE FOR THE WORK WHERE CHANGES TO THESE DOCUMENTS HAVE BEEN MADE.

**404 EAST
LIBERTY**

SAVANNAH, GA 31401

DETAILS


PROJECT NO. 2606.00

DATE 03.11.26


SHEET NO.

A401


3/10/2026 8:13:10 PM

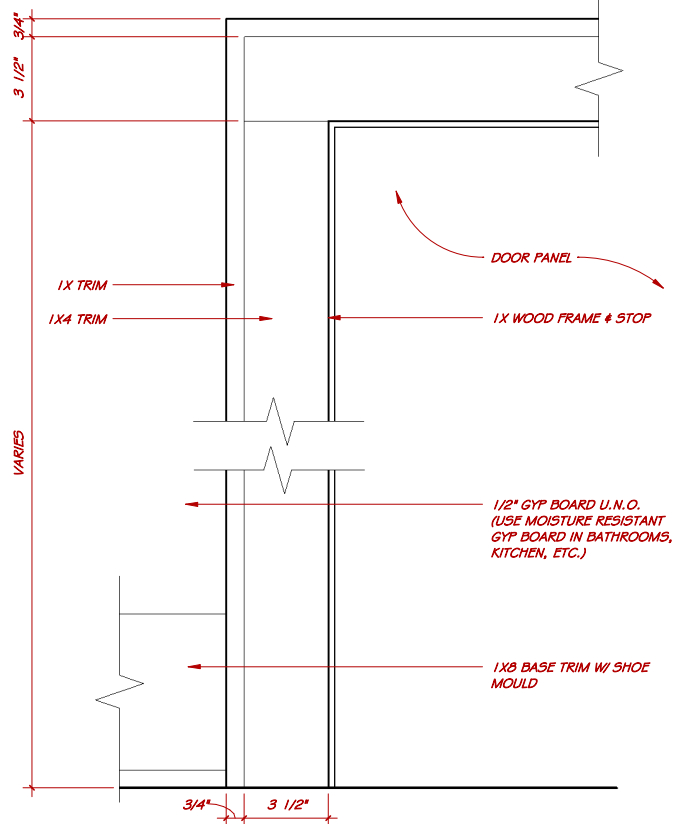


ELEVATION

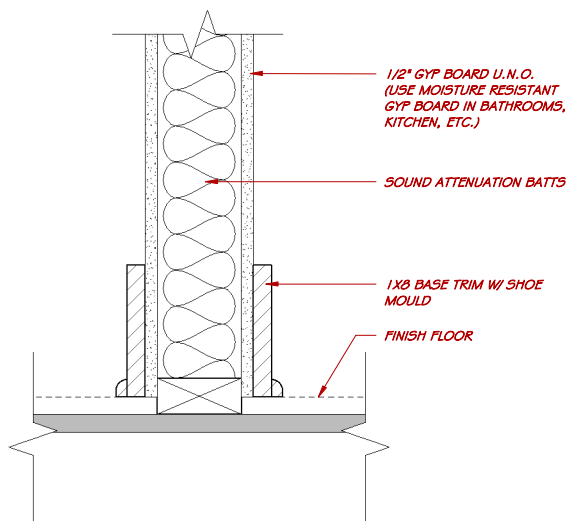


SECTION

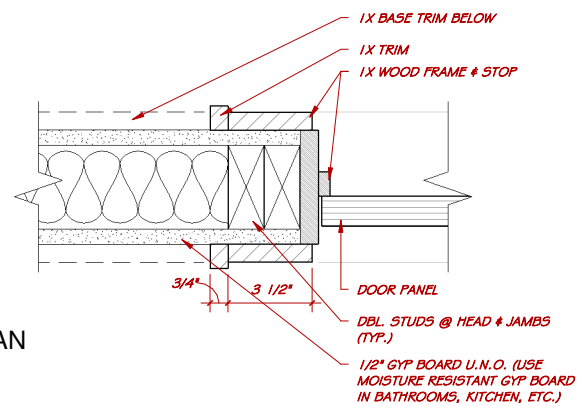

PLAN

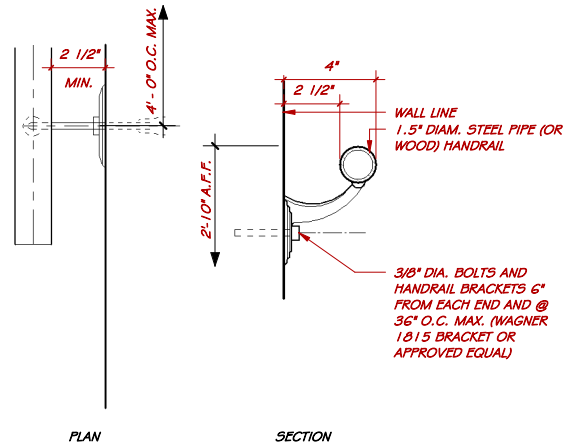

K7	WALL MOUNTED HANDRAIL
----	-----------------------
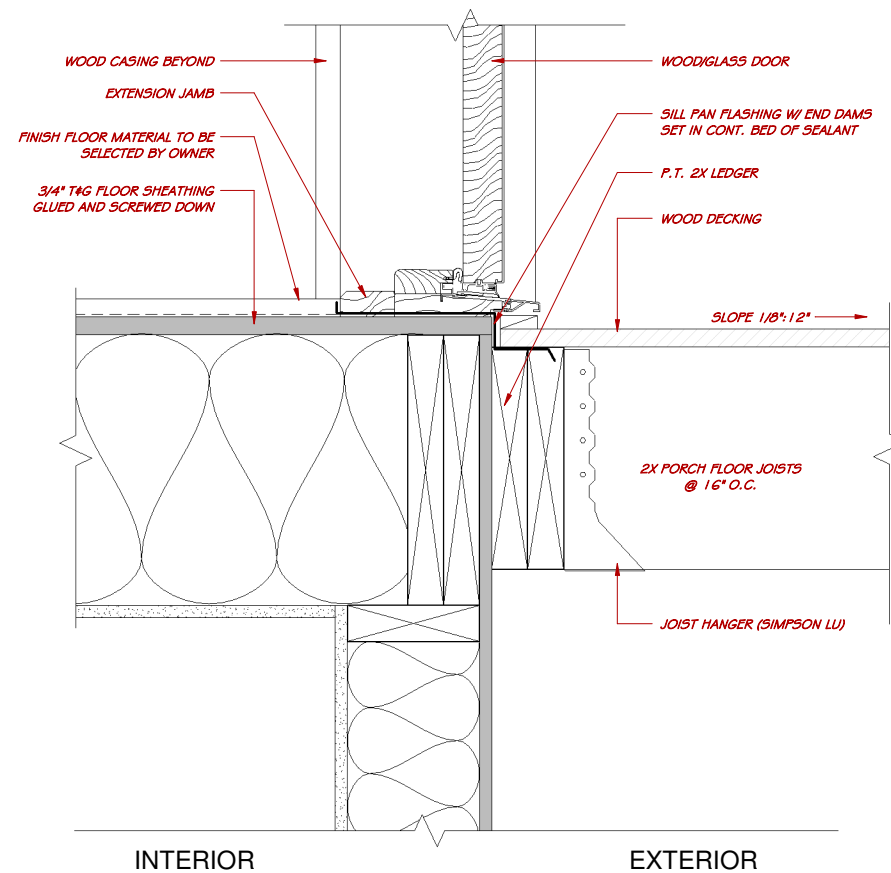
$$3'' = 1'-0''$$


A7	TYP. EXTERIOR DOOR SILL
----	-------------------------

$$3'' = 1'-0''$$



ward
architecture
+preservation

625 EAST 44TH STREET
SAVANNAH, GA
31405
912.596.4882
www.wardarch.com

JOSHUA WARD, ARCHITECT OF RECORD, IS NOT
RESPONSIBLE FOR INTERPRETING THE INTENT OF THE
CONSTRUCTION DOCUMENTS, INCLUDING MAKING
MODIFICATIONS AS MAY BE NECESSARY DURING THE
CONSTRUCTION PHASE, AND THAT THE ARCHITECT OF
RECORD IS NO LONGER LIABLE FOR THE WORK WHERE
CHANGES TO THESE DOCUMENTS HAVE BEEN MADE.

**404 EAST
LIBERTY**

SAVANNAH, GA 31401

DIGITAL MODEL

PROJECT NO. 2606.00
DATE 03.11.26
SHEET NO.

A701

3/10/2026 8:13:12 PM



ward
architecture
+preservation

625 EAST 44TH STREET
SAVANNAH, GA
31405
912.596.4882
www.wardarch.com

JOSHUA WARD, ARCHITECT OF RECORD, IS NOT
RESPONSIBLE FOR INTERPRETING THE INTENT OF THE
CONSTRUCTION DOCUMENTS, INCLUDING MAKING
MODIFICATIONS AS MAY BE NECESSARY DURING THE
CONSTRUCTION PHASE, AND THAT THE ARCHITECT OF
RECORD IS NO LONGER LIABLE FOR THE WORK WHERE
CHANGES TO THESE DOCUMENTS HAVE BEEN MADE.

404 EAST
LIBERTY

SAVANNAH, GA 31401

DIGITAL MODEL

PROJECT NO. 2606.00
DATE 03.11.26
SHEET NO.

A702

3/10/2026 8:13:14 PM



ward
architecture
+preservation

625 EAST 44TH STREET
SAVANNAH, GA
31405
912.596.4882
www.wardarch.com

JOSHUA WARD, ARCHITECT OF RECORD, IS NOT
RESPONSIBLE FOR INTERPRETING THE INTENT OF THE
CONSTRUCTION DOCUMENTS, INCLUDING MAKING
MODIFICATIONS AS MAY BE NECESSARY DURING THE
CONSTRUCTION PHASE, AND THAT THE ARCHITECT OF
RECORD IS NO LONGER LIABLE FOR THE WORK WHERE
CHANGES TO THESE DOCUMENTS HAVE BEEN MADE.

404 EAST
LIBERTY

SAVANNAH, GA 31401

COLOR RENDERING

PROJECT NO. 2606.00
DATE 03.11.26
SHEET NO.

A703