

Autodesk Docs://202611 - SCAD Bazaar/202611_SCADBZAAR-r4

MORRIS HALL ANNEX: FACADE IMPROVEMENTS & RENOVATION

at

350 BULL STREET, SAVANNAH, GA 31401



INDEX OF DRAWINGS

- SHEET ISSUED
- △ SHEET REVISED
- X SHEET REMOVED
- SHEET PROVIDED OTHER

SHEET INDEX

SHEET INDEX		HDBR SUBMISSION 03.11.2026
SHEET #	SHEET NAME	
A0.0-00	PROJECT DESCRIPTION AND PHOTOGRAPHS	•
A1.0-00	DEMO & NEW FLOOR PLANS	•
A2.0-00	DEMO AND NEW ELEVATIONS	•
TT.0-00	COVER	•

VICINITY MAP

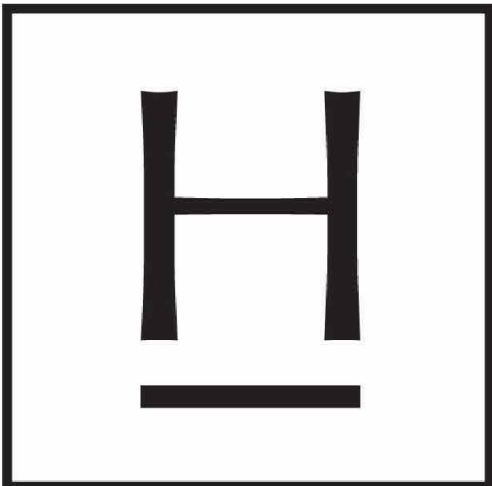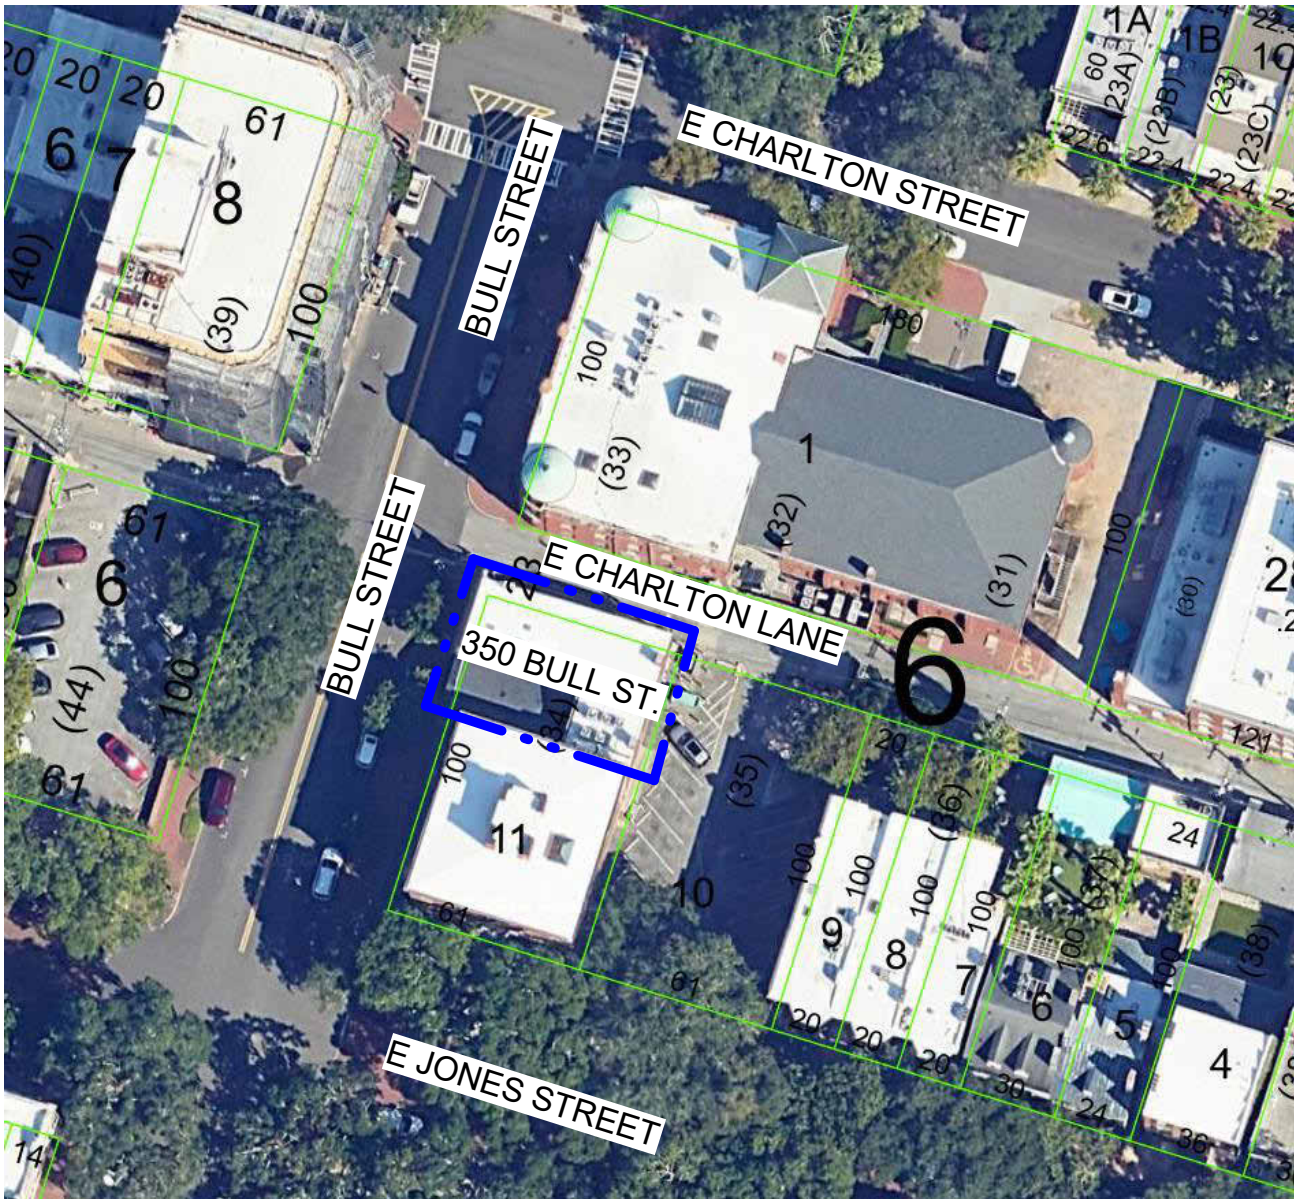

ARCHITECTURE
HISTORIC PRESERVATION
INTERIOR DESIGN

HANSEN ARCHITECTS, P.C.
347 Abercorn Street, Savannah, Georgia 31401 P 912.234.8056 | www.hansensavannah.com

PROJECT CONTACTS

OWNER	ARCHITECT		
SCAD	HANSEN ARCHITECTS, P.C.		
ADDRESS: 22 EAST LATHROP AVE. SAVANNAH, GA 31401	ADDRESS: 347 ABERCORN STREET SAVANNAH, GA 31401		
CONTACT: MARTIN SMITH	CONTACT: PATRICK PHELPS		
E-MAIL: MSMITH@SCAD.EDU	E-MAIL: PPHELPS@HANSENSAVANNAH.COM		

3/11/2026 8:56:46 AM

GENERAL INFORMATION:

ADDRESS: 350 BULL STREET, SAVANNAH, GA 31401

PIN: 20032 06011

ZONING: D-R DOWNTOWN RESIDENTIAL

FLOOD: X

OVERLAY DISTRICT: DOWNTOWN SAVANNAH HISTORIC DISTRICT

CONTRIBUTING BUILDING: CONTRIBUTING WITH NON-CONTRIBUTING ADDITION

PRE APPLICATION CONFERENCE:

MARCH 3, 2026 CAITLIN CHAMBERLAIN

WRITTEN PROJECT DESCRIPTION:



PROPOSED WORK TO INCLUDE: DEMOLITION OF 4 WINDOWS LOCATED ON LEFT SIDE OF FRONT ELEVATION AND DOOR SYSTEM OF FRONT ENTRANCE. NEW WORK TO BE A CUSTOM FABRICATED THREE BAY WOOD STOREFRONT AND A NEW CUSTOM WOOD DOOR WITHIN THE EXISTING OPENINGS, WITH PAINT TO MATCH EXISTING.

VARIANCE/SPECIAL EXCEPTION REQUEST:


NONE REQUESTED

GDP/SPR MEETING DATE ATTENDED:


GDP/SPR NOT REQUIRED

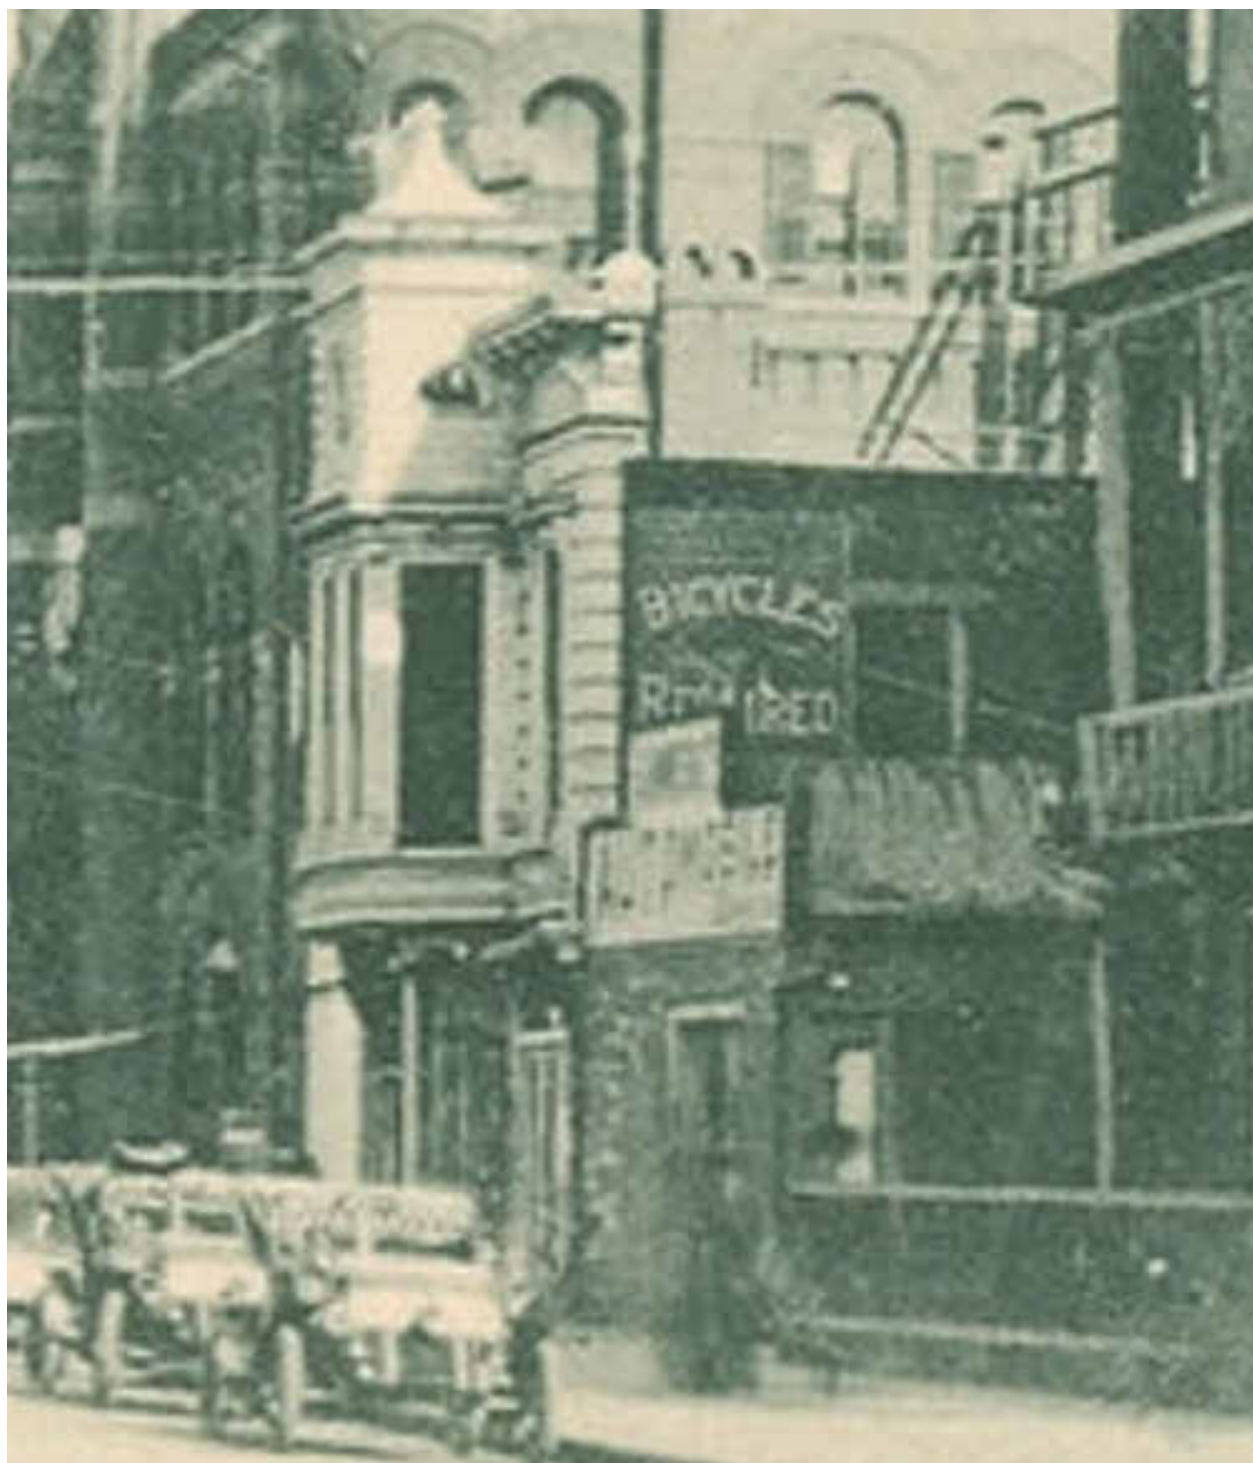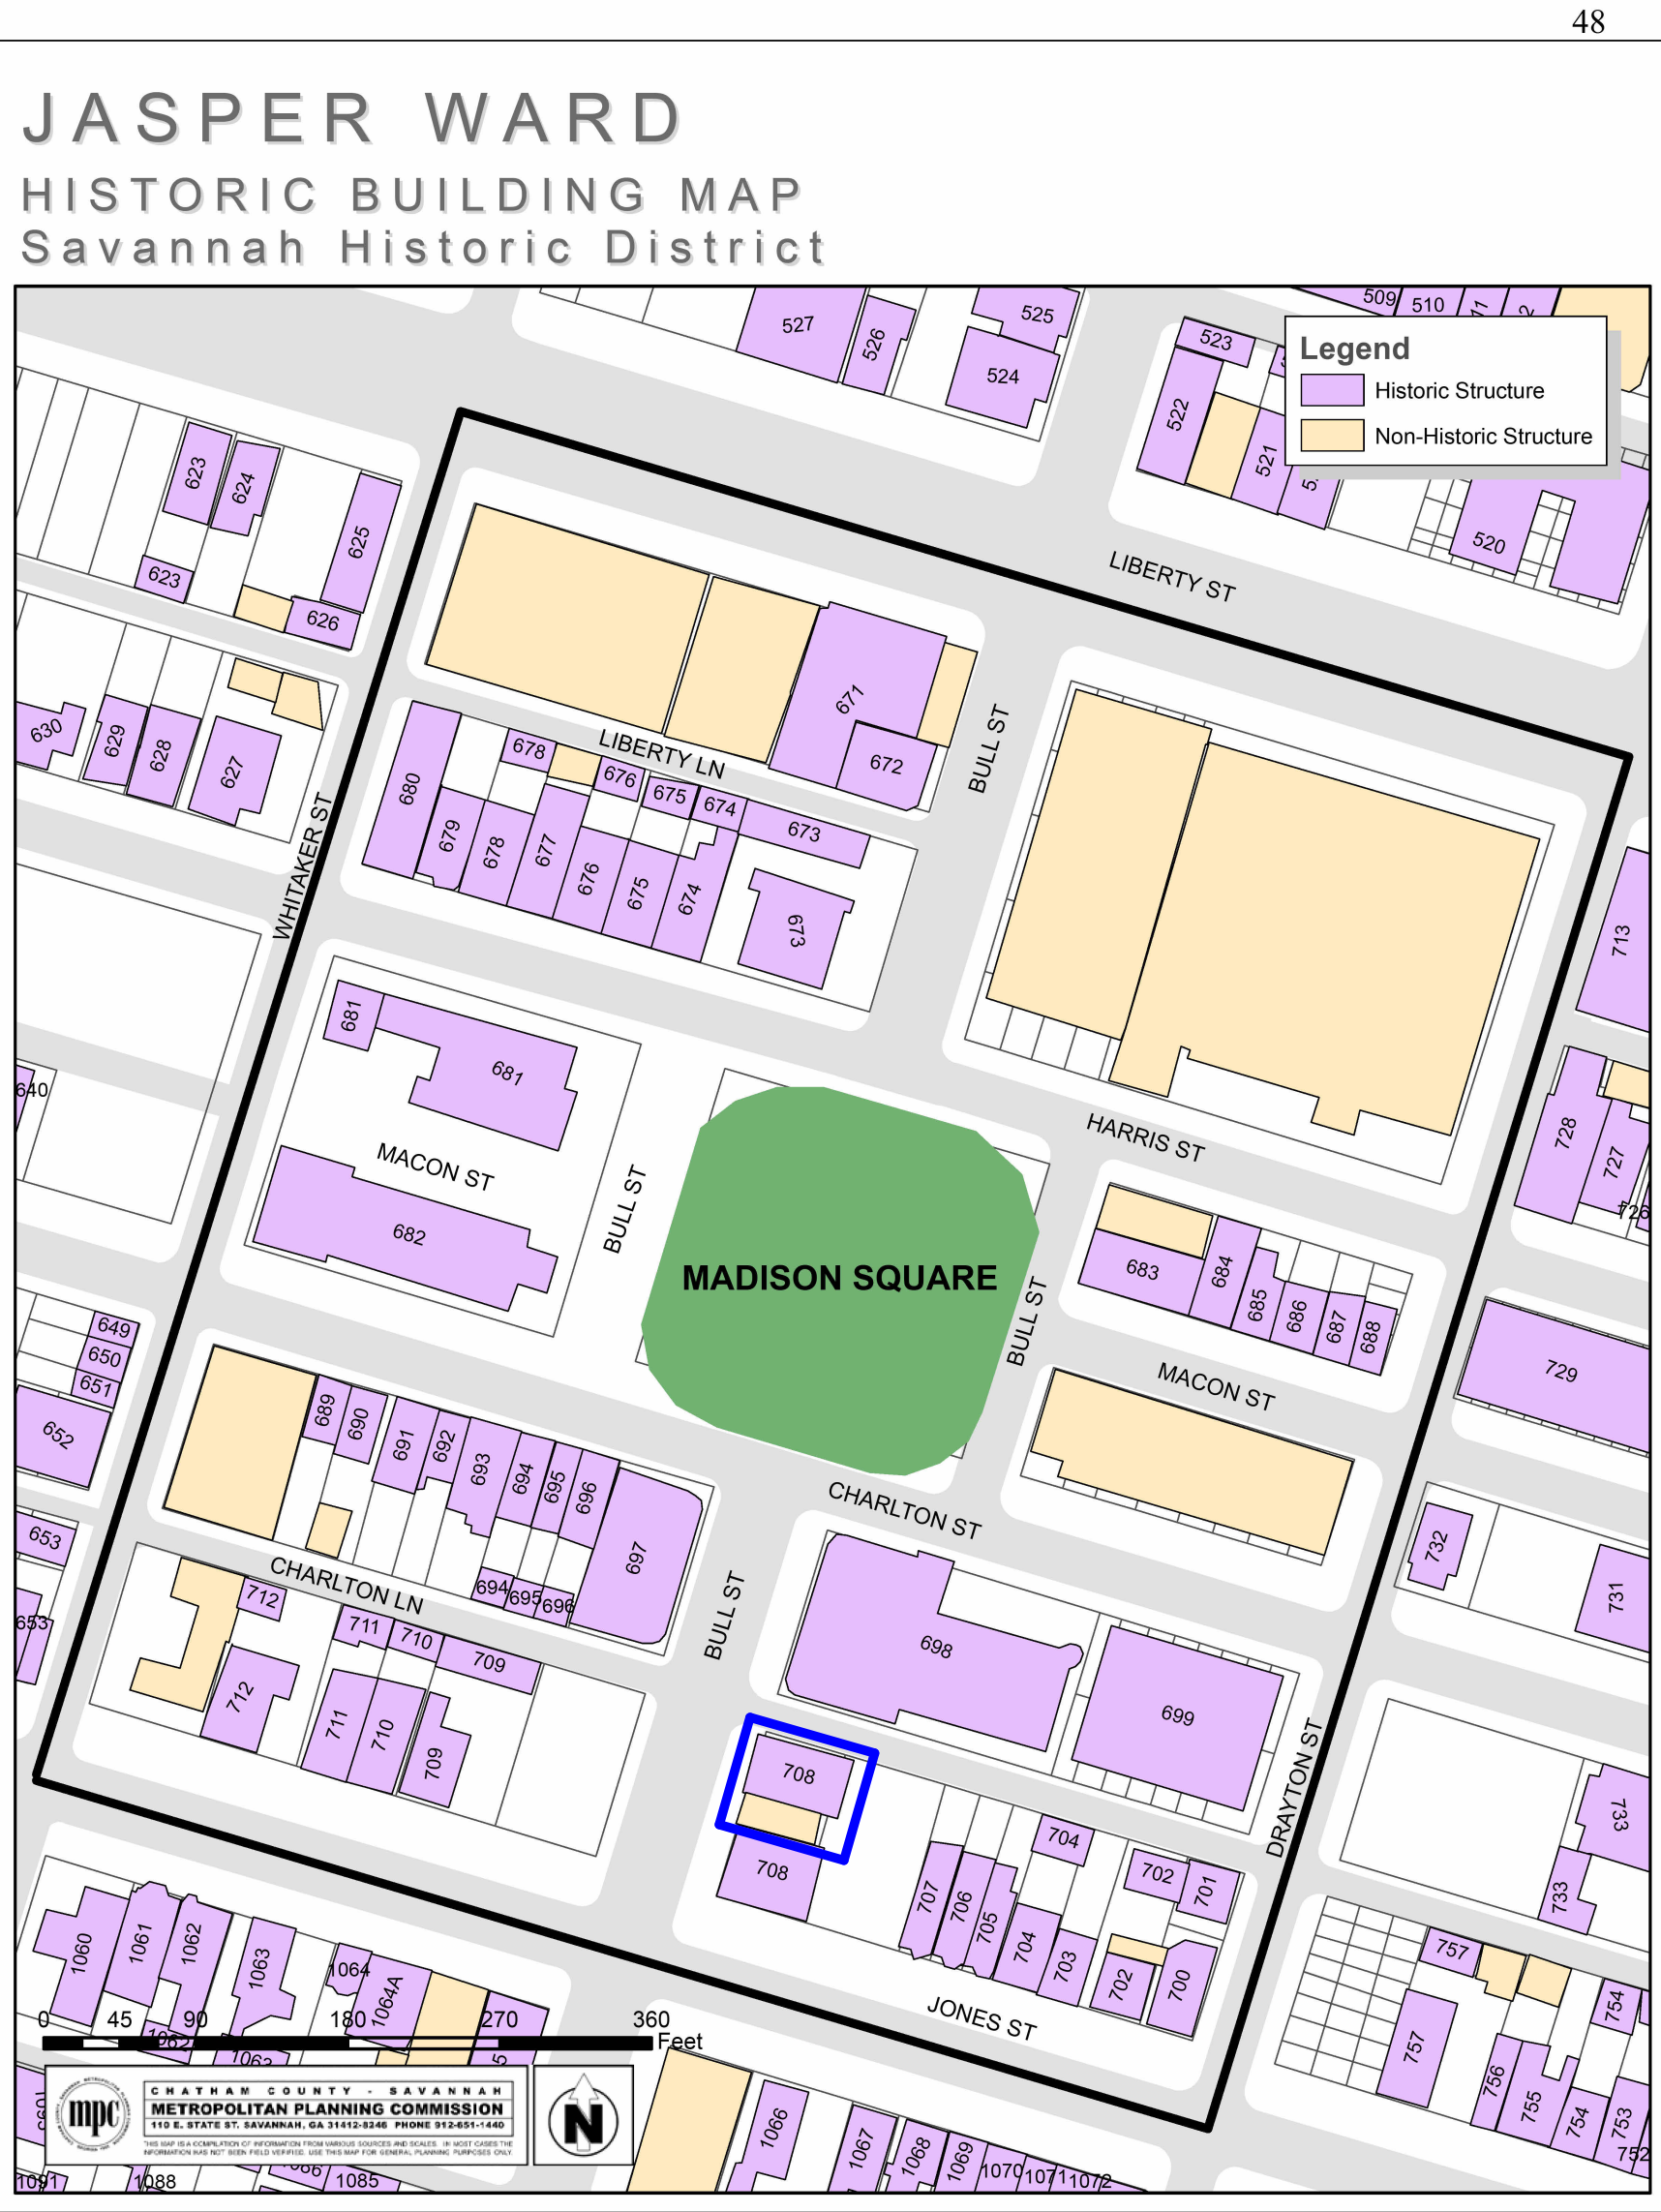

HISTORICAL PHOTOGRAPHS

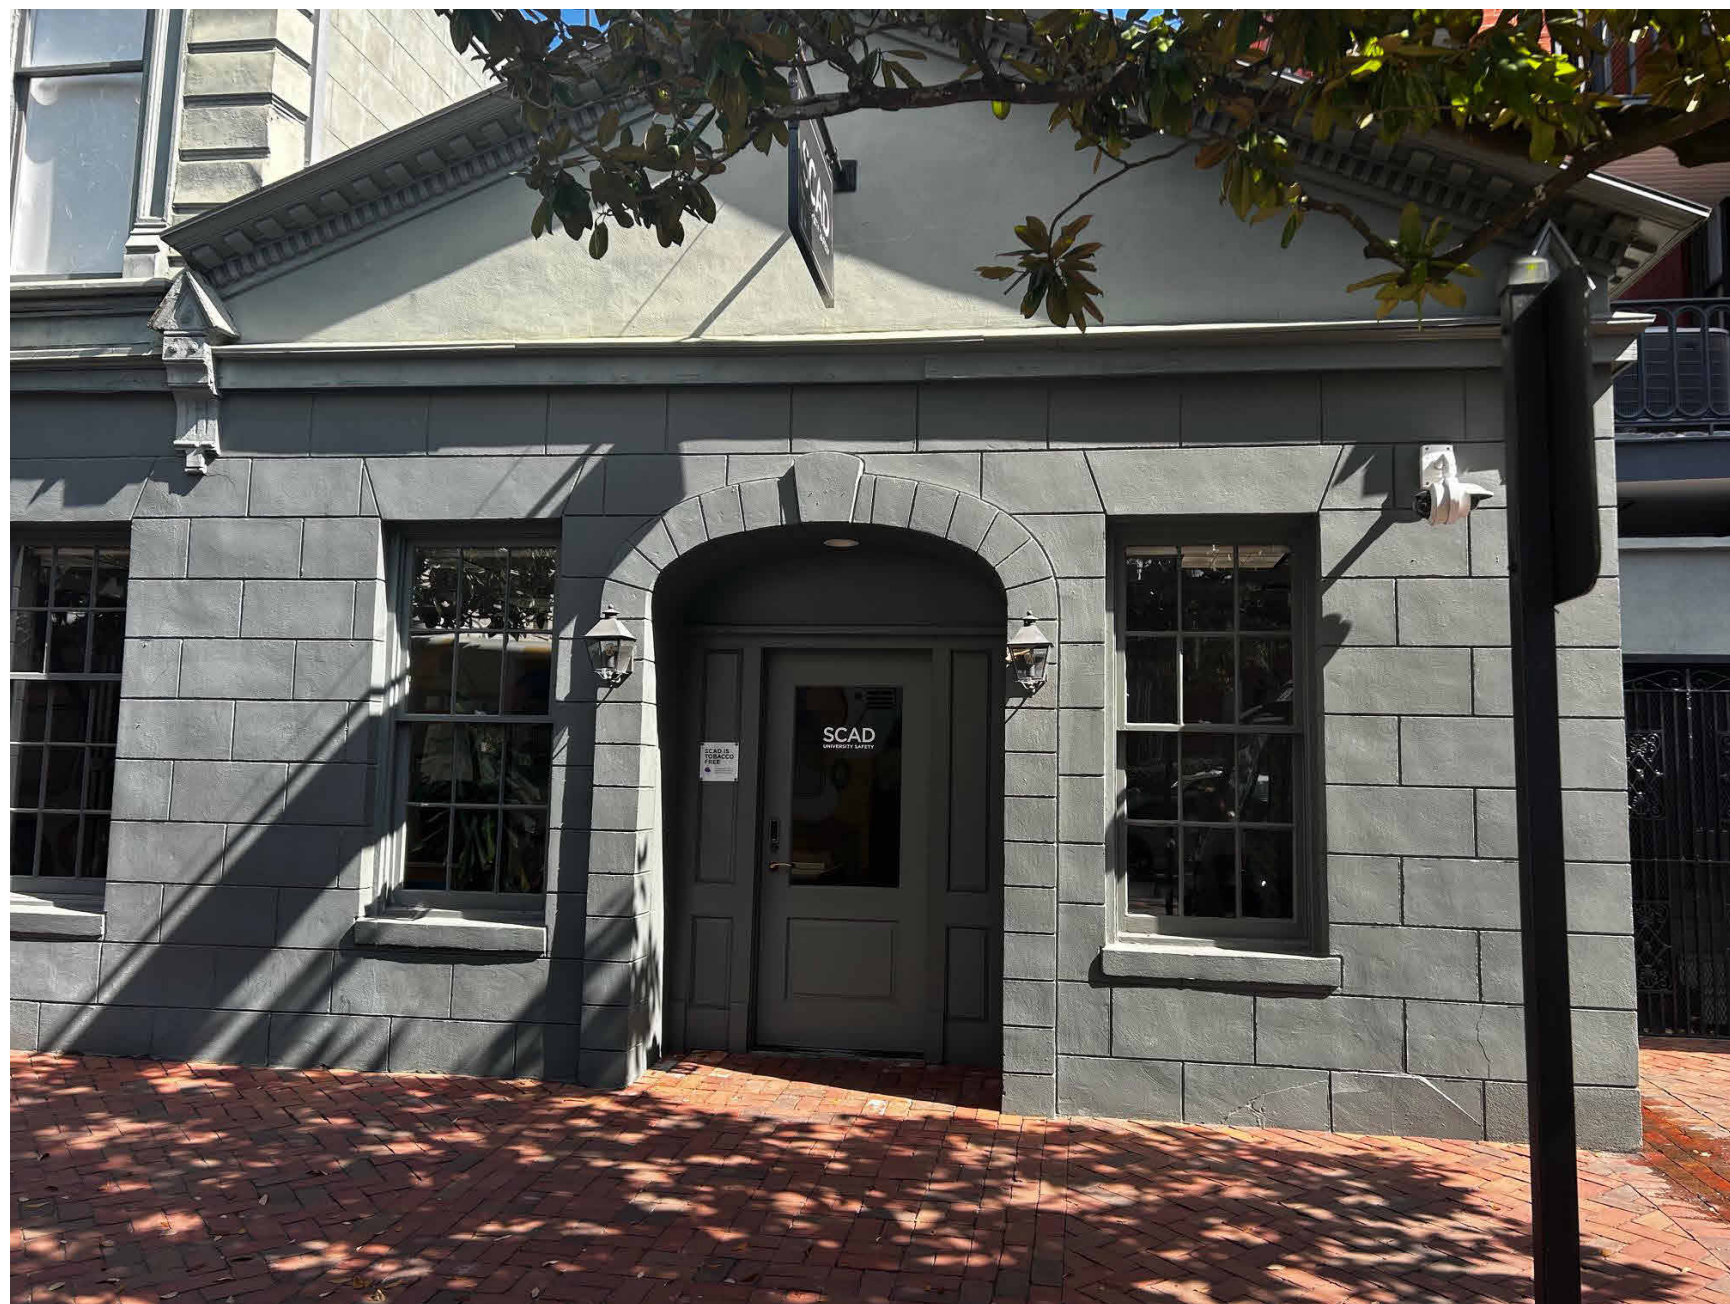

CURRENT PHOTOGRAPHS

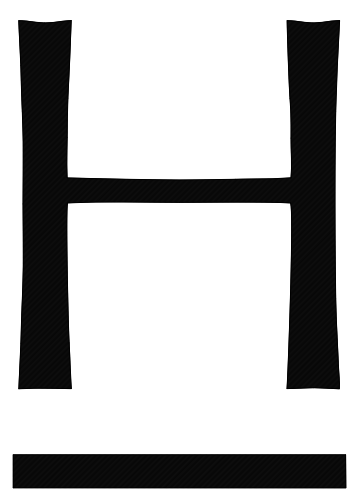

HANSEN
Established 1945

347 Abercorn Street | Savannah, Georgia 31401
P 912.234.8056 | www.hansensavannah.com

MORRIS HALL ANNEX:
FACADE IMPROVEMENTS
& RENOVATION

350 BULL STREET, SAVANNAH, GA 31401

REVISIONS

SHEET TITLE

PROJECT DESCRIPTION
AND PHOTOGRAPHS

COPYRIGHT & REPRODUCTION OF DRAWINGS

1. This Drawing is the property of Hansen Architects, P.C. and is not to be reproduced or copied in whole or in part. It is not to be used on any other project and is to be returned on request.

2. Scales as stated herein are valid on the original drawings only and are hereby changed in proportion to the difference in size between the print and the original drawing.

3. Do not scale dimensions from prints. Plans and details are not always to scale. Use dimensions given or consult the Architect for further clarification.

PROJECT NUMBER: 202611

DATE: 03/09/2026




DRAWN BY: MHS

REVIEWED BY: PLP

SCALE:


SHEET NO.

A0.0-00

 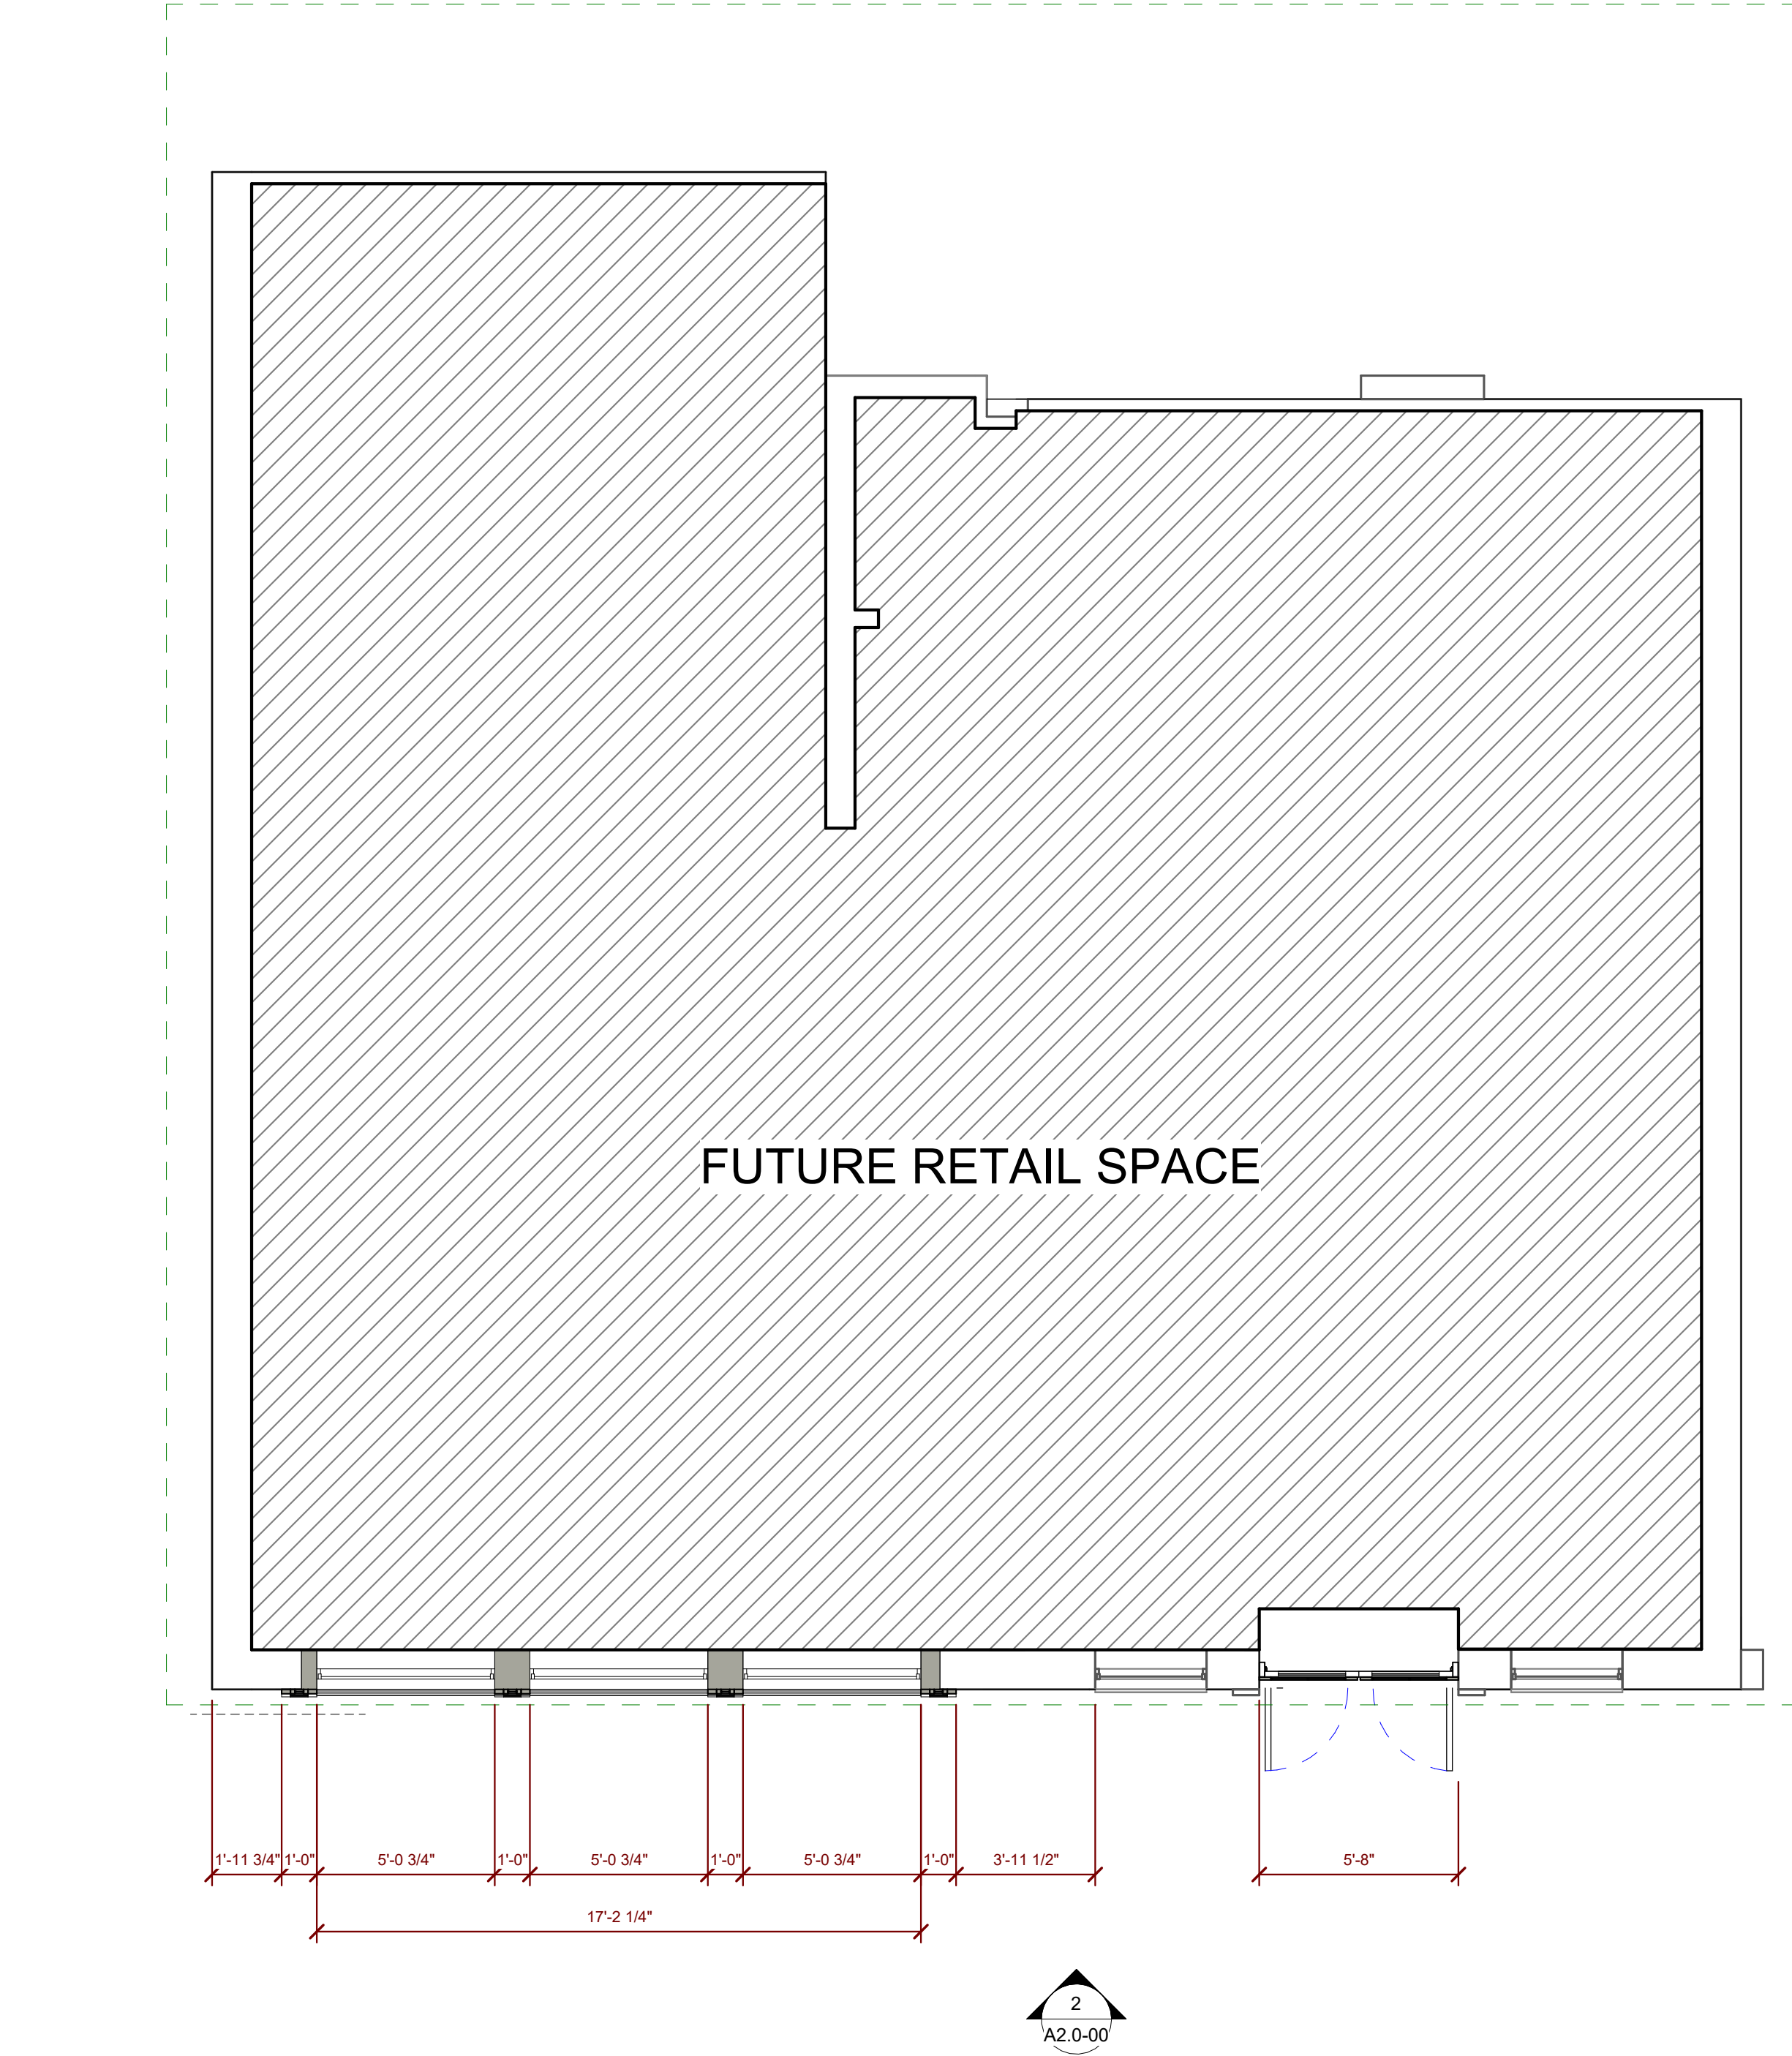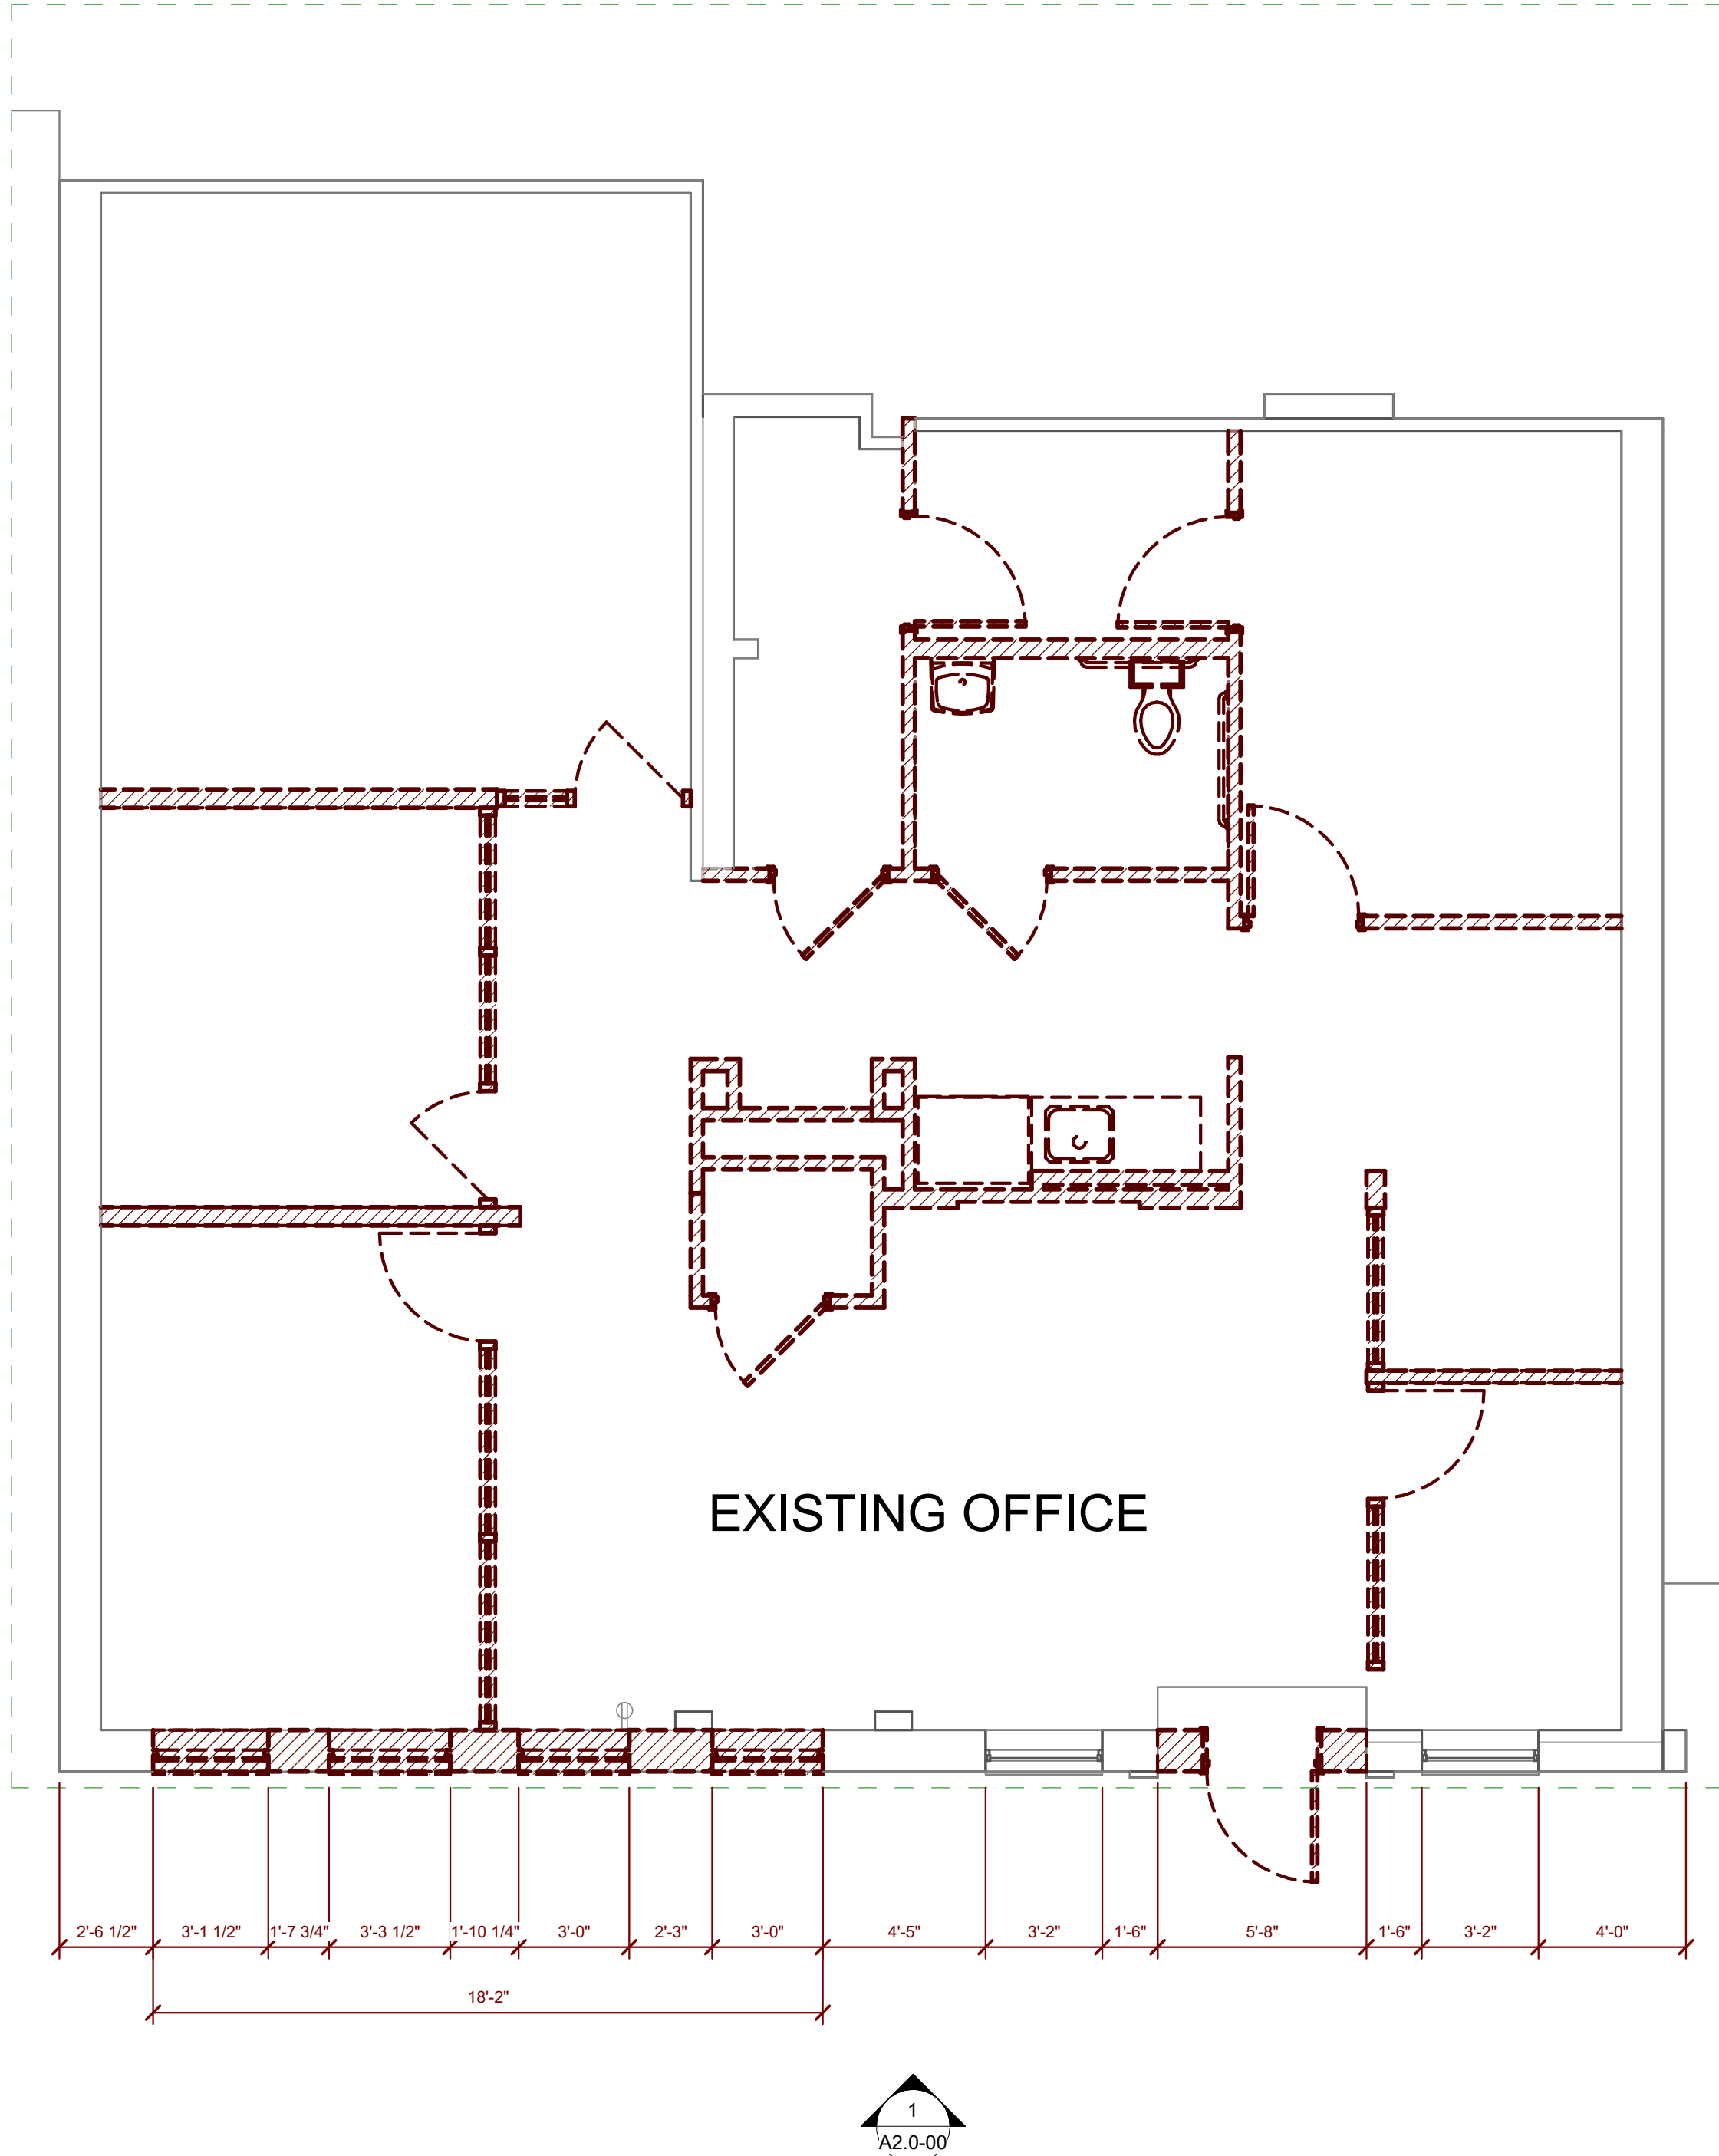

1 EXISTING & DEMO - FLOOR PLAN
A1.0-00 1/4" = 1'-0"

2 NEW - FLOOR PLAN
A1.0-00 1/4" = 1'-0"

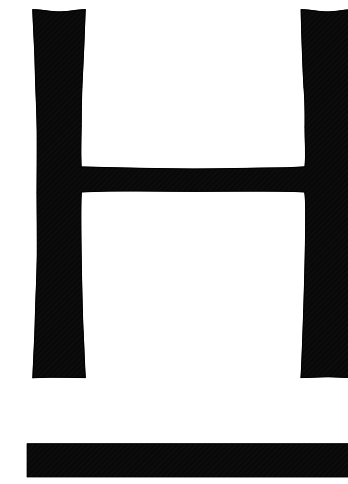

HANSEN
Established 1945

347 Abercorn Street | Savannah, Georgia 31401
P 912.234.8056 | www.hansensavannah.com

MORRIS HALL ANNEX:
FACADE IMPROVEMENTS
& RENOVATION

350 BULL STREET, SAVANNAH, GA 31401

WALL TYPES



DEMOLITION

EXISTING

NEW CONSTRUCTION

REVISIONS

SHEET TITLE

DEMO & NEW FLOOR
PLANS

COPYRIGHT & REPRODUCTION OF DRAWINGS

1. This Drawing is the property of Hansen Architects, P.C. and is not to be reproduced or copied in whole or in part. It is not to be used on any other project and is to be returned on request.
2. Scales as stated hereon are valid on the original drawings only and are hereby changed in proportion to the difference in size between the print and the original drawing.
3. Do not scale dimensions from prints. Plans and details are not always to scale. Use dimensions given or consult the Architect for further clarification.

PROJECT NUMBER: 202611

DATE: 03/09/2026

DRAWN BY: MHS

REVIEWED BY: Checker

SCALE: As indicated

SHEET NO.

A1.0-00



CUSTOM FABRICATED
WOOD STOREFRONT.

PAINT COLOR TO
MATCH EXISTING TRIM.





PAINT COLOR TO MATCH EXISTING

NEW CUSTOM DOOR
IN EXISTING OPENING.


PAINT COLOR TO
MATCH EXISTING DOOR.

1 EXISTING AND DEMO - FRONT ELEVATION
A2.0-00 1/4" = 1'-0"

2 NEW - FRONT ELEVATION
A2.0-00 1/4" = 1'-0"

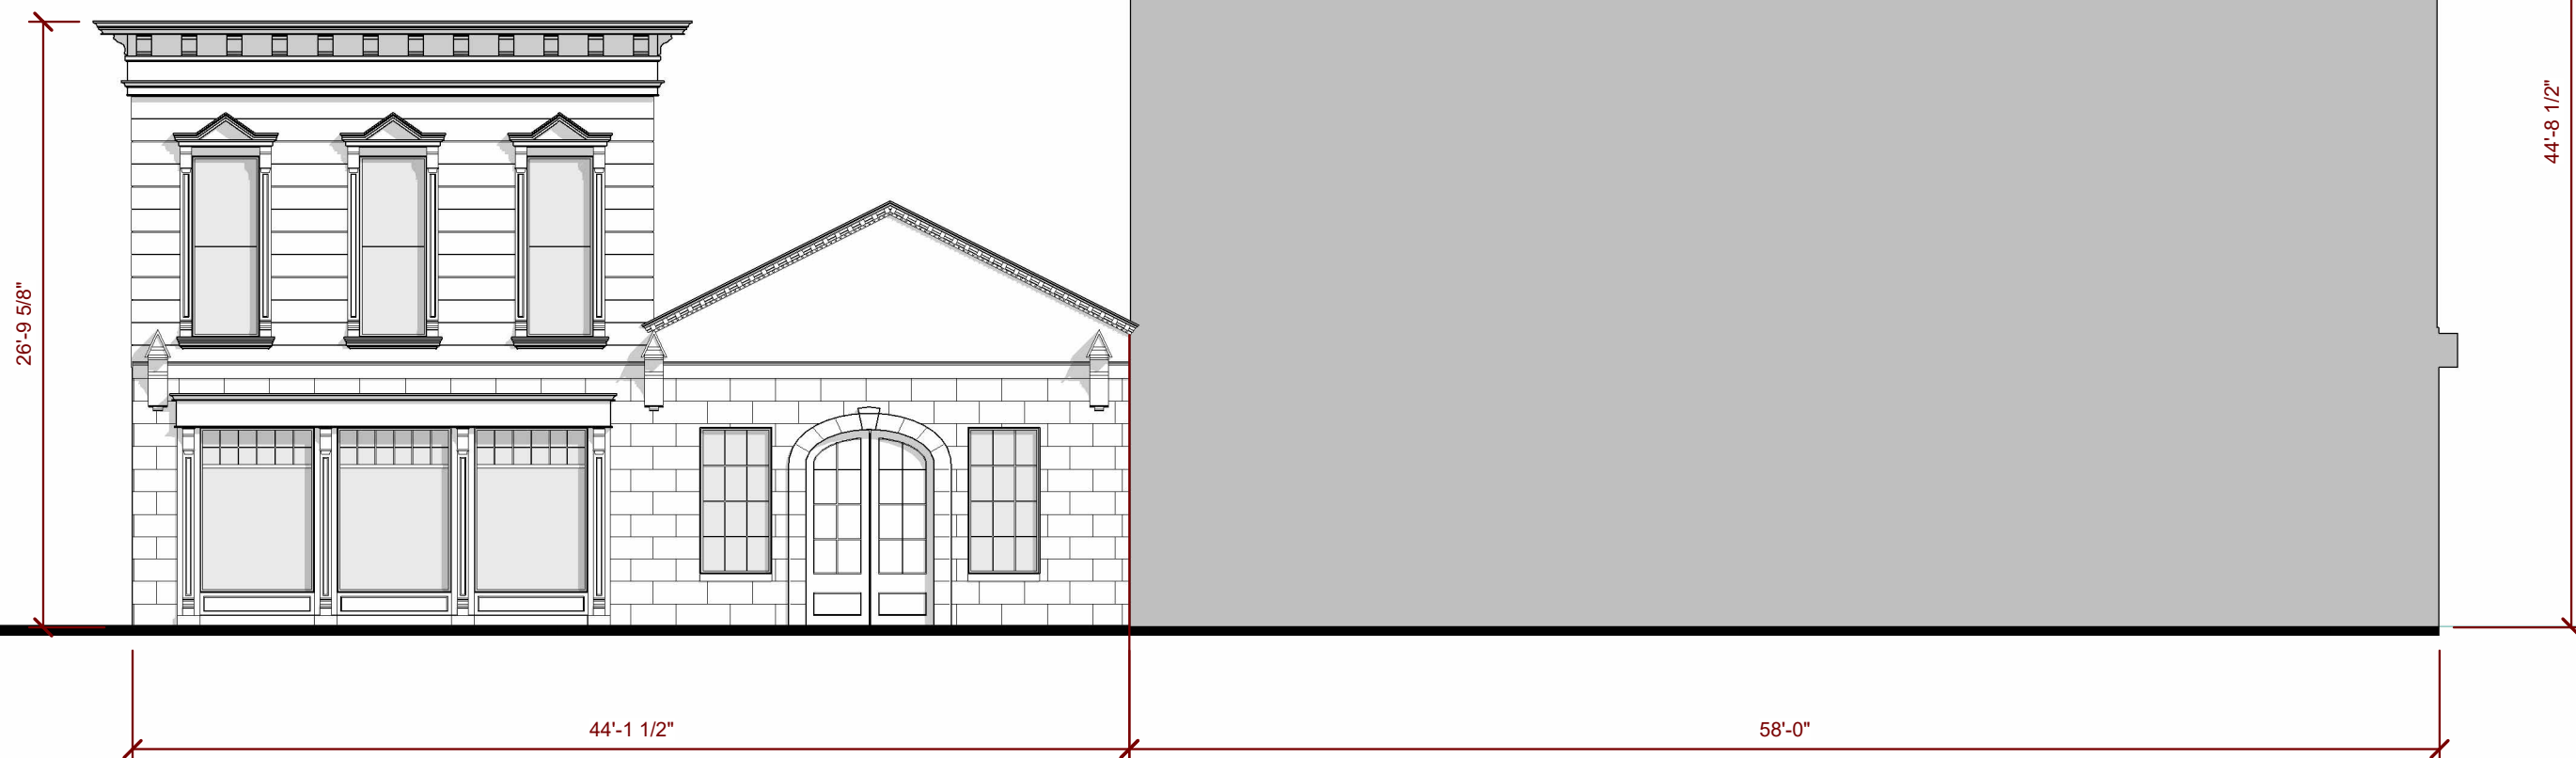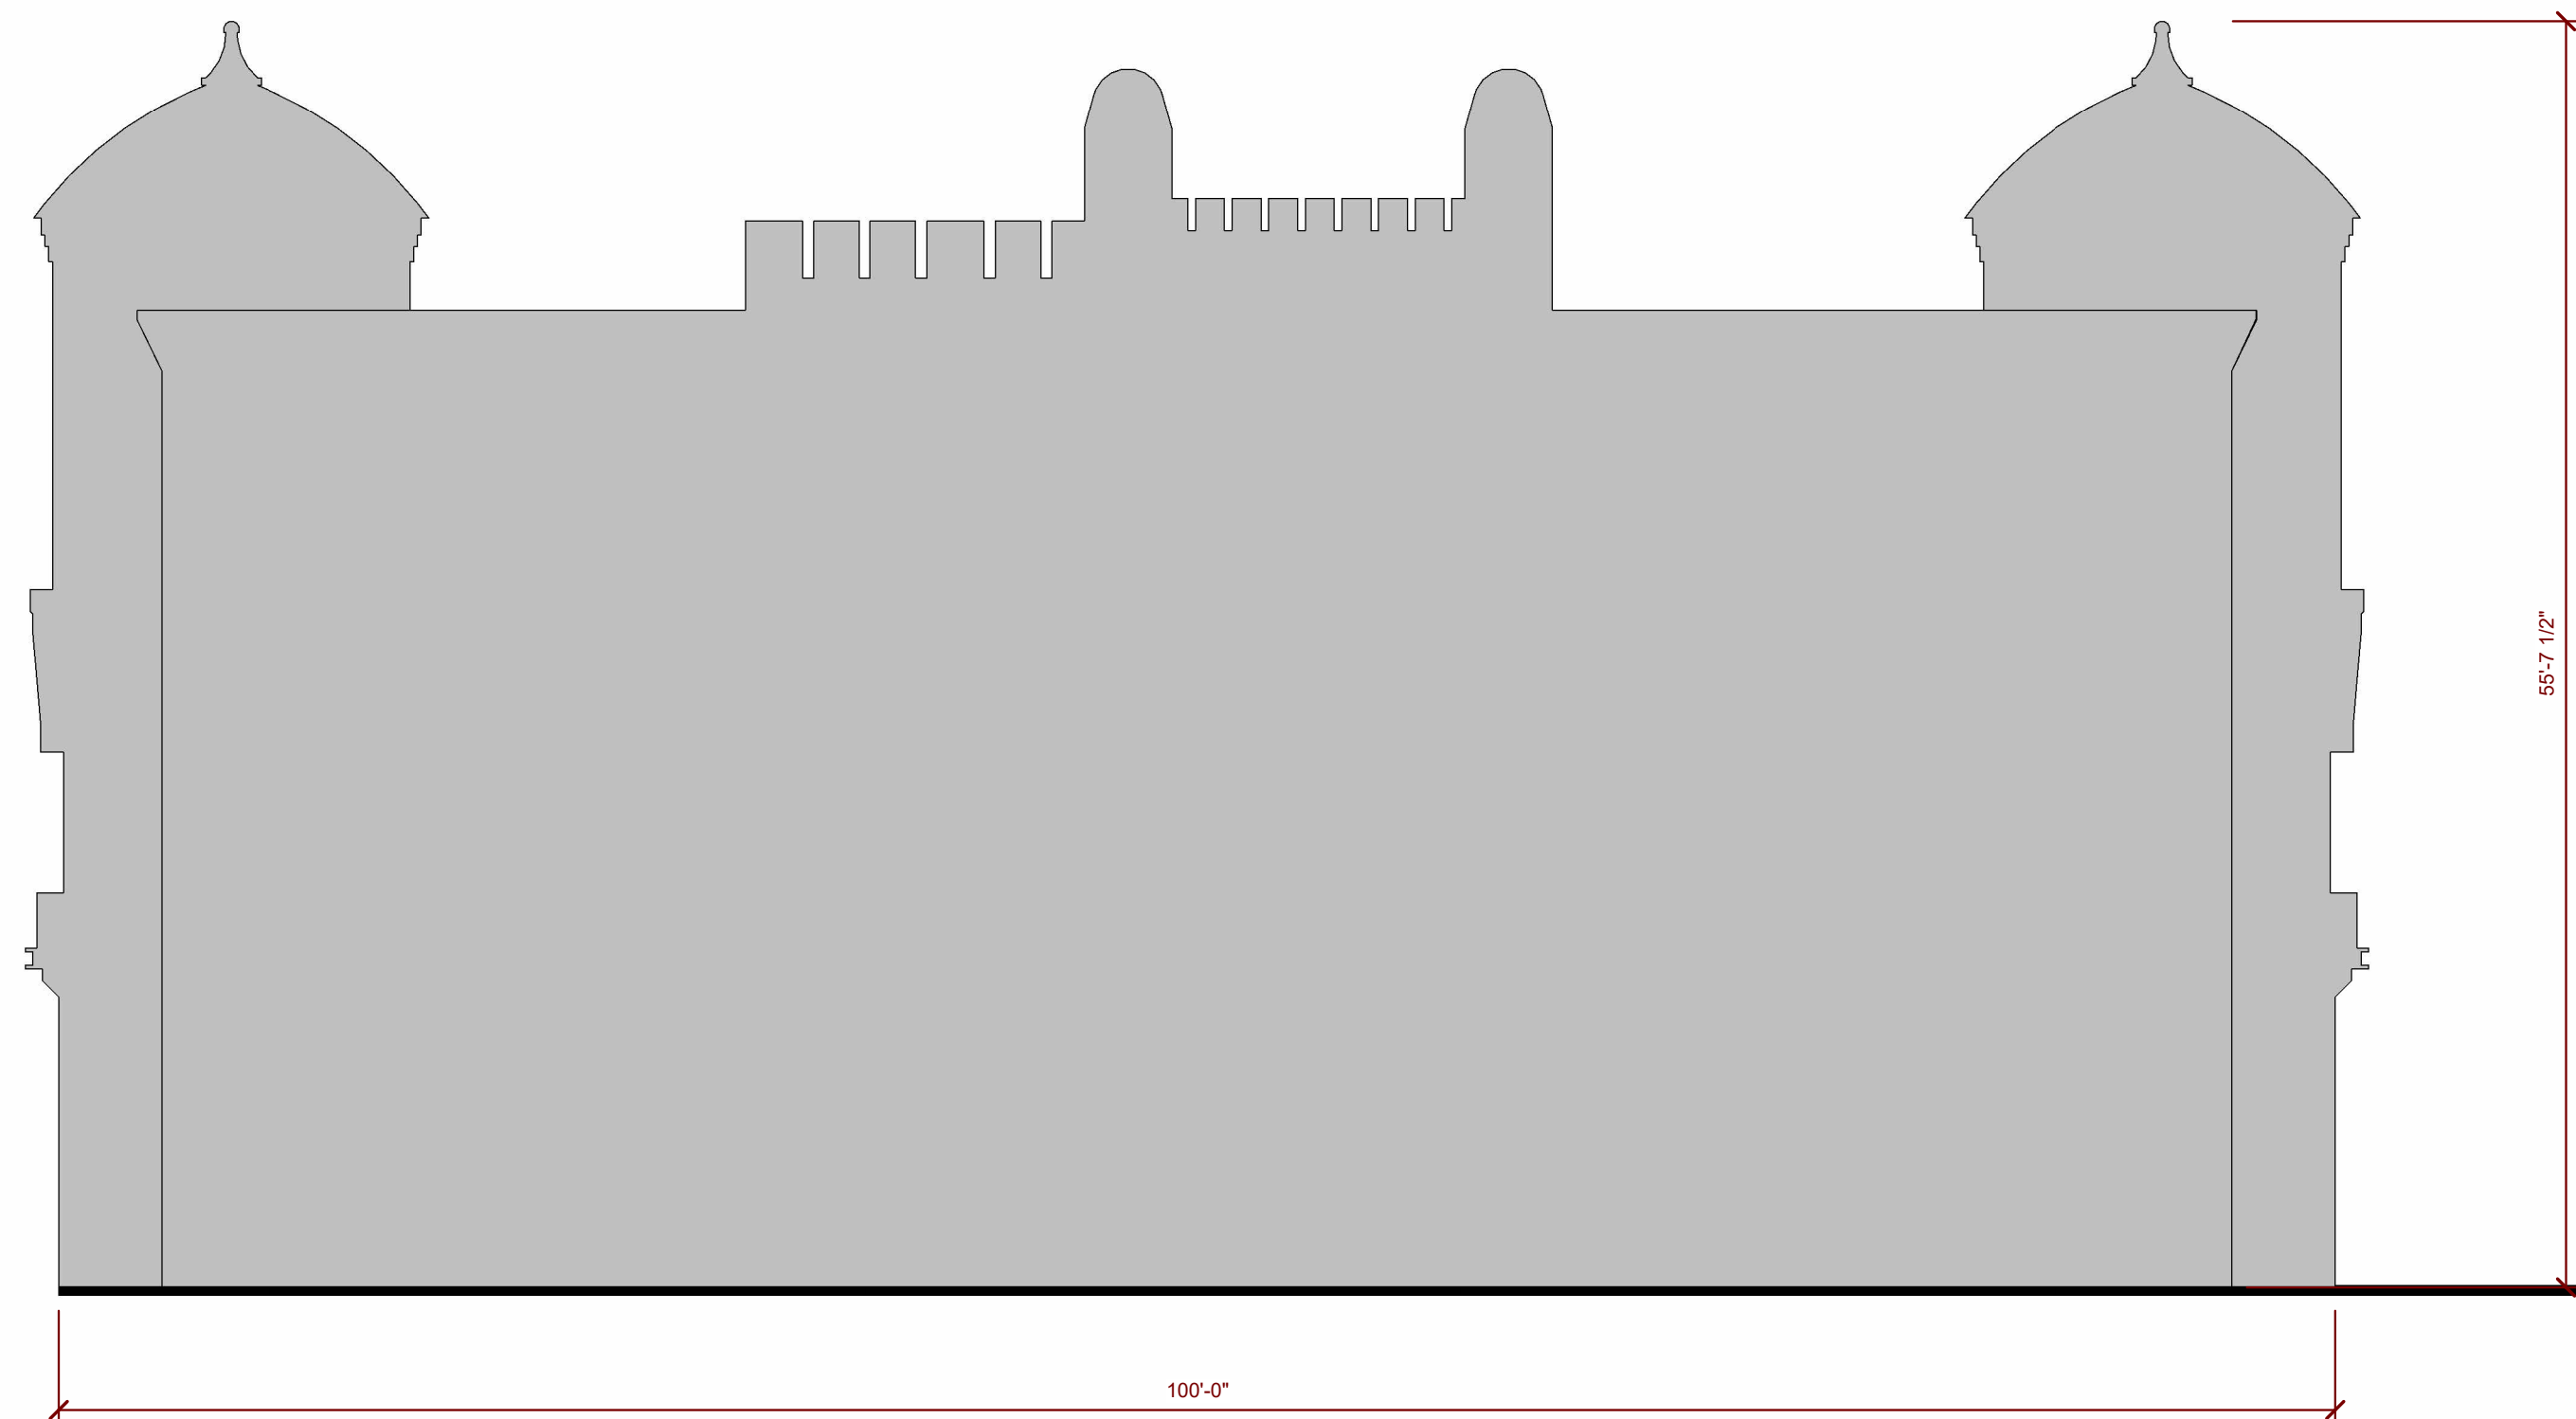

3 STREET - FRONT ELEVATION
A2.0-00 1/8" = 1'-0"

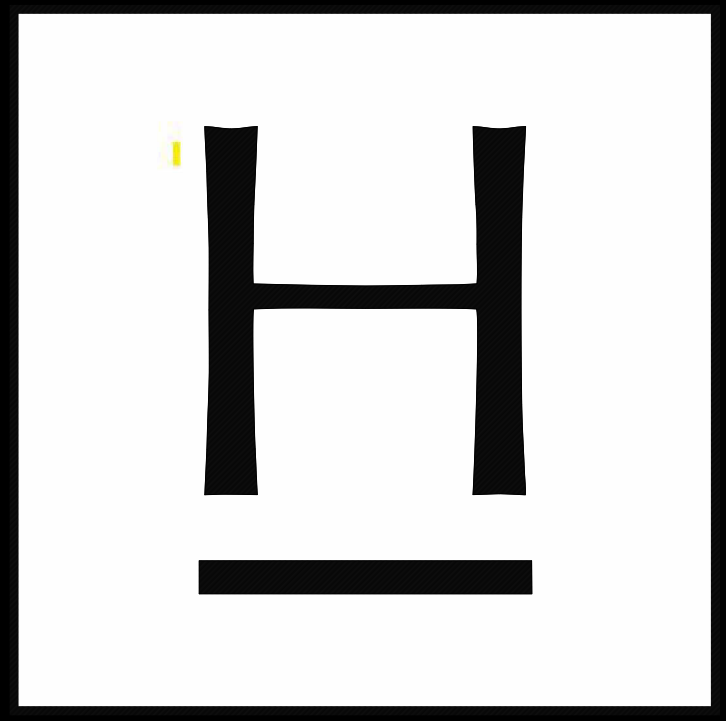

HANSEN
Established 1945
347 Abercorn Street | Savannah, Georgia 31401
P 912.234.8056 | www.hansensavannah.com

MORRIS HALL ANNEX:
FACADE IMPROVEMENTS
& RENOVATION
350 BULL STREET, SAVANNAH, GA 31401

REVISIONS

SHEET TITLE

DEMO AND NEW
ELEVATIONS

COPYRIGHT & REPRODUCTION OF DRAWINGS

- This Drawing is the property of Hansen Architects, P.C. and is not to be reproduced or copied in whole or in part. It is not to be used on any other project and is to be returned on request.
- Scales as stated herein are valid on the original drawings only and are hereby changed in proportion to the difference in size between the print and the original drawing.
- Do not scale dimensions from prints. Plans and details are not always to scale. Use dimensions given or consult the Architect for further clarification.

PROJECT NUMBER: 202611

DATE: 03/09/2026

DRAWN BY: MHS

REVIEWED BY: PLP

SCALE: As indicated

SHEET NO.

A2.0-00