

0102030405060708091011121314151617181920

P
N
M
L
K
J
H
G
F
E
D
C
B
A

HDBR REHABILITATION & ALTERATION SUBMISSION

RESTAURANT EXTERIOR ALTERATION

112 W. Broughton Street, Savannah, GA 31401

PROJECT DESCRIPTION

REQUESTING APPROVAL FOR PROPOSED DESIGN TO COMMERCIAL STOREFRONT. SCOPE OF ALTERATION LIMITED TO NEW EXTERIOR PAINT FINISH, GRAPHIC UPDATES TO EXISTING ILLUMINATED EXTERIOR SIGN, AND NEW NON-ILLUMINATED STOREFRONT SIGN.

SHEET LIST

G-001	TITLE SHEET
A-200	EXTERIOR ALTERATION ELEVATIONS & MATERIALS
A-201	EXTERIOR SIGNAGE ALTERATION
A-202	EXISTING PHOTOS OF STOREFRONT & SIGNAGE

J.ELDER
STUDIO©

www.jelderstudio.com
30 W. Broughton Street,
Suite 201
Savannah, Georgia 31401
P 646.619.7494

SOCIAL STACHE -
Exterior Alteration

112 W. Broughton Street

COVER SHEET

PROJECT NO. 2610
DATE 04-01-2026
DRAWING NO.


G-001

0102030405060708091011121314151617181920


P
N
M
L
K
J
H
G
F
E
D
C
B
A



② STOREFRONT ELEVATION - South
1/4" = 1'-0"

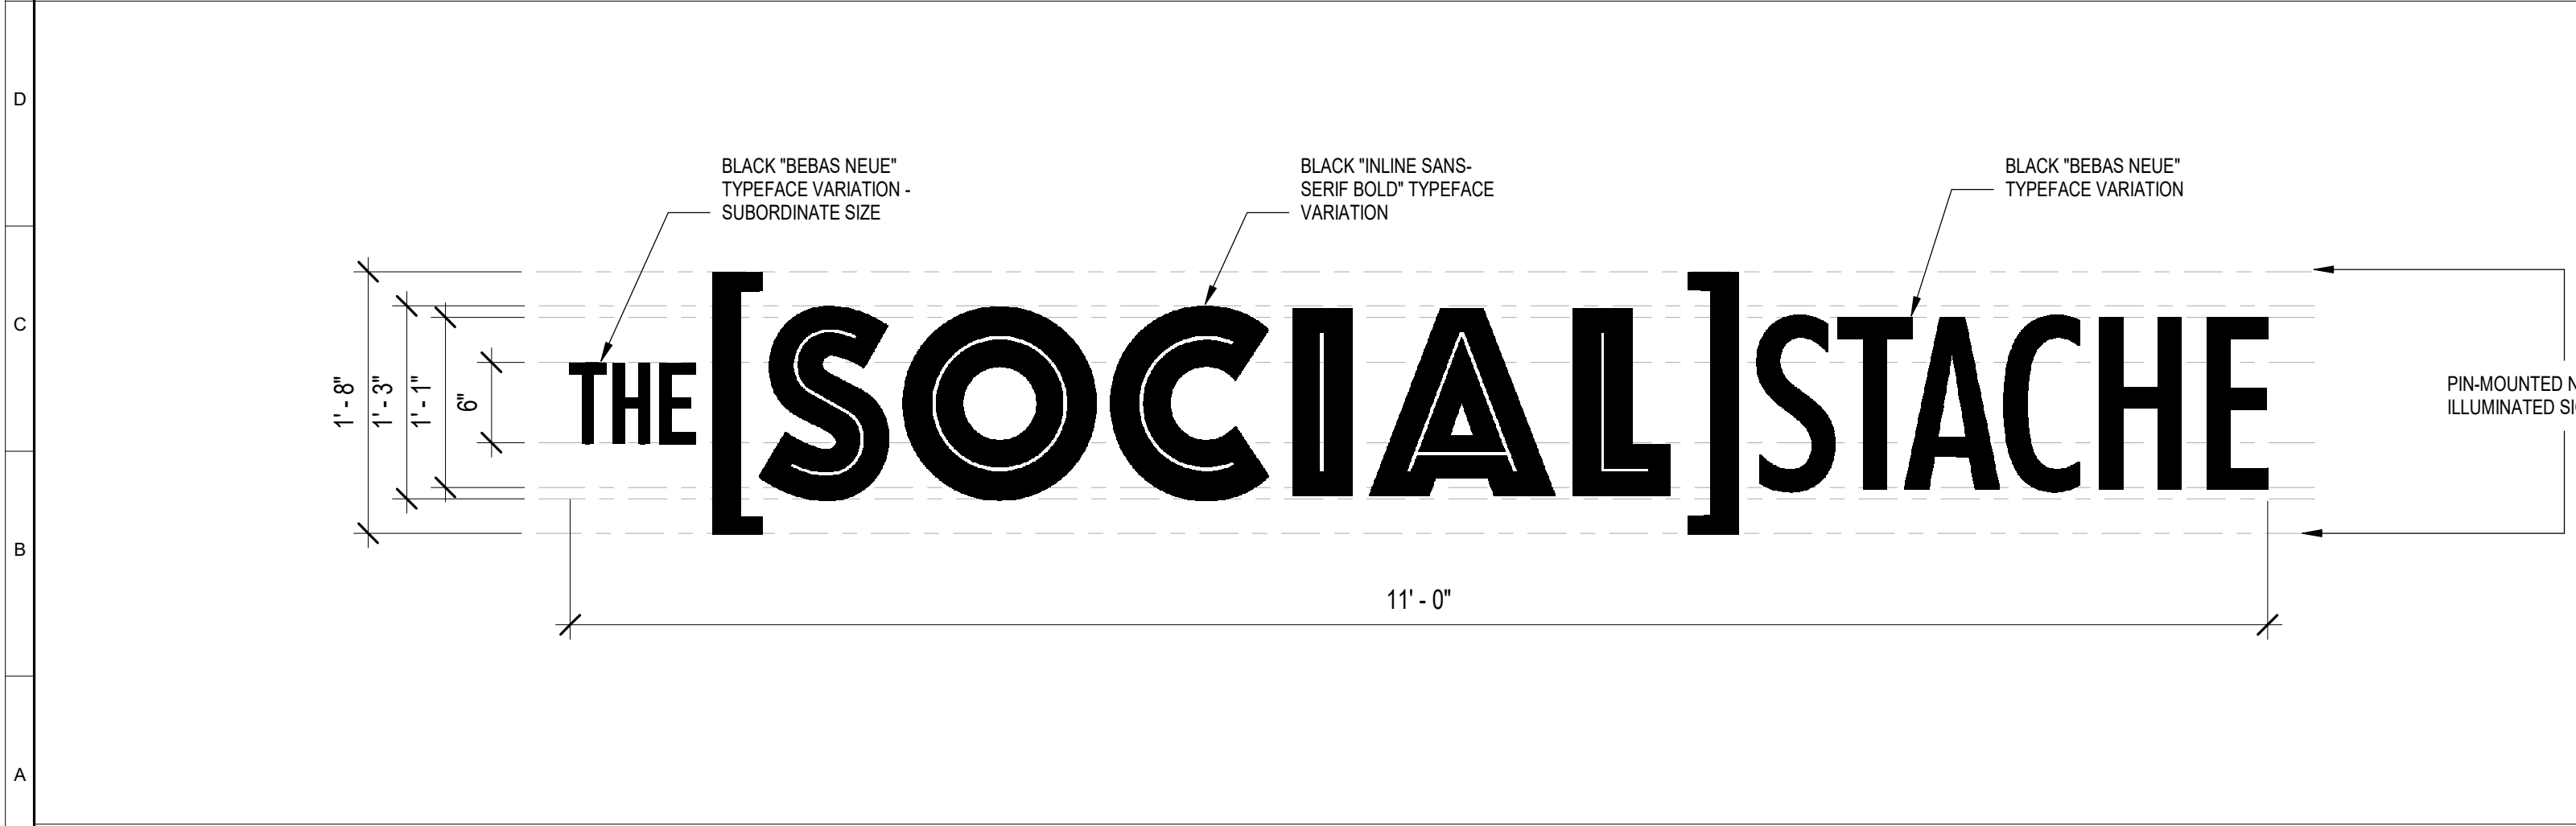

A1 PROPOSED STOREFRONT SIGN
1" = 1'-0"

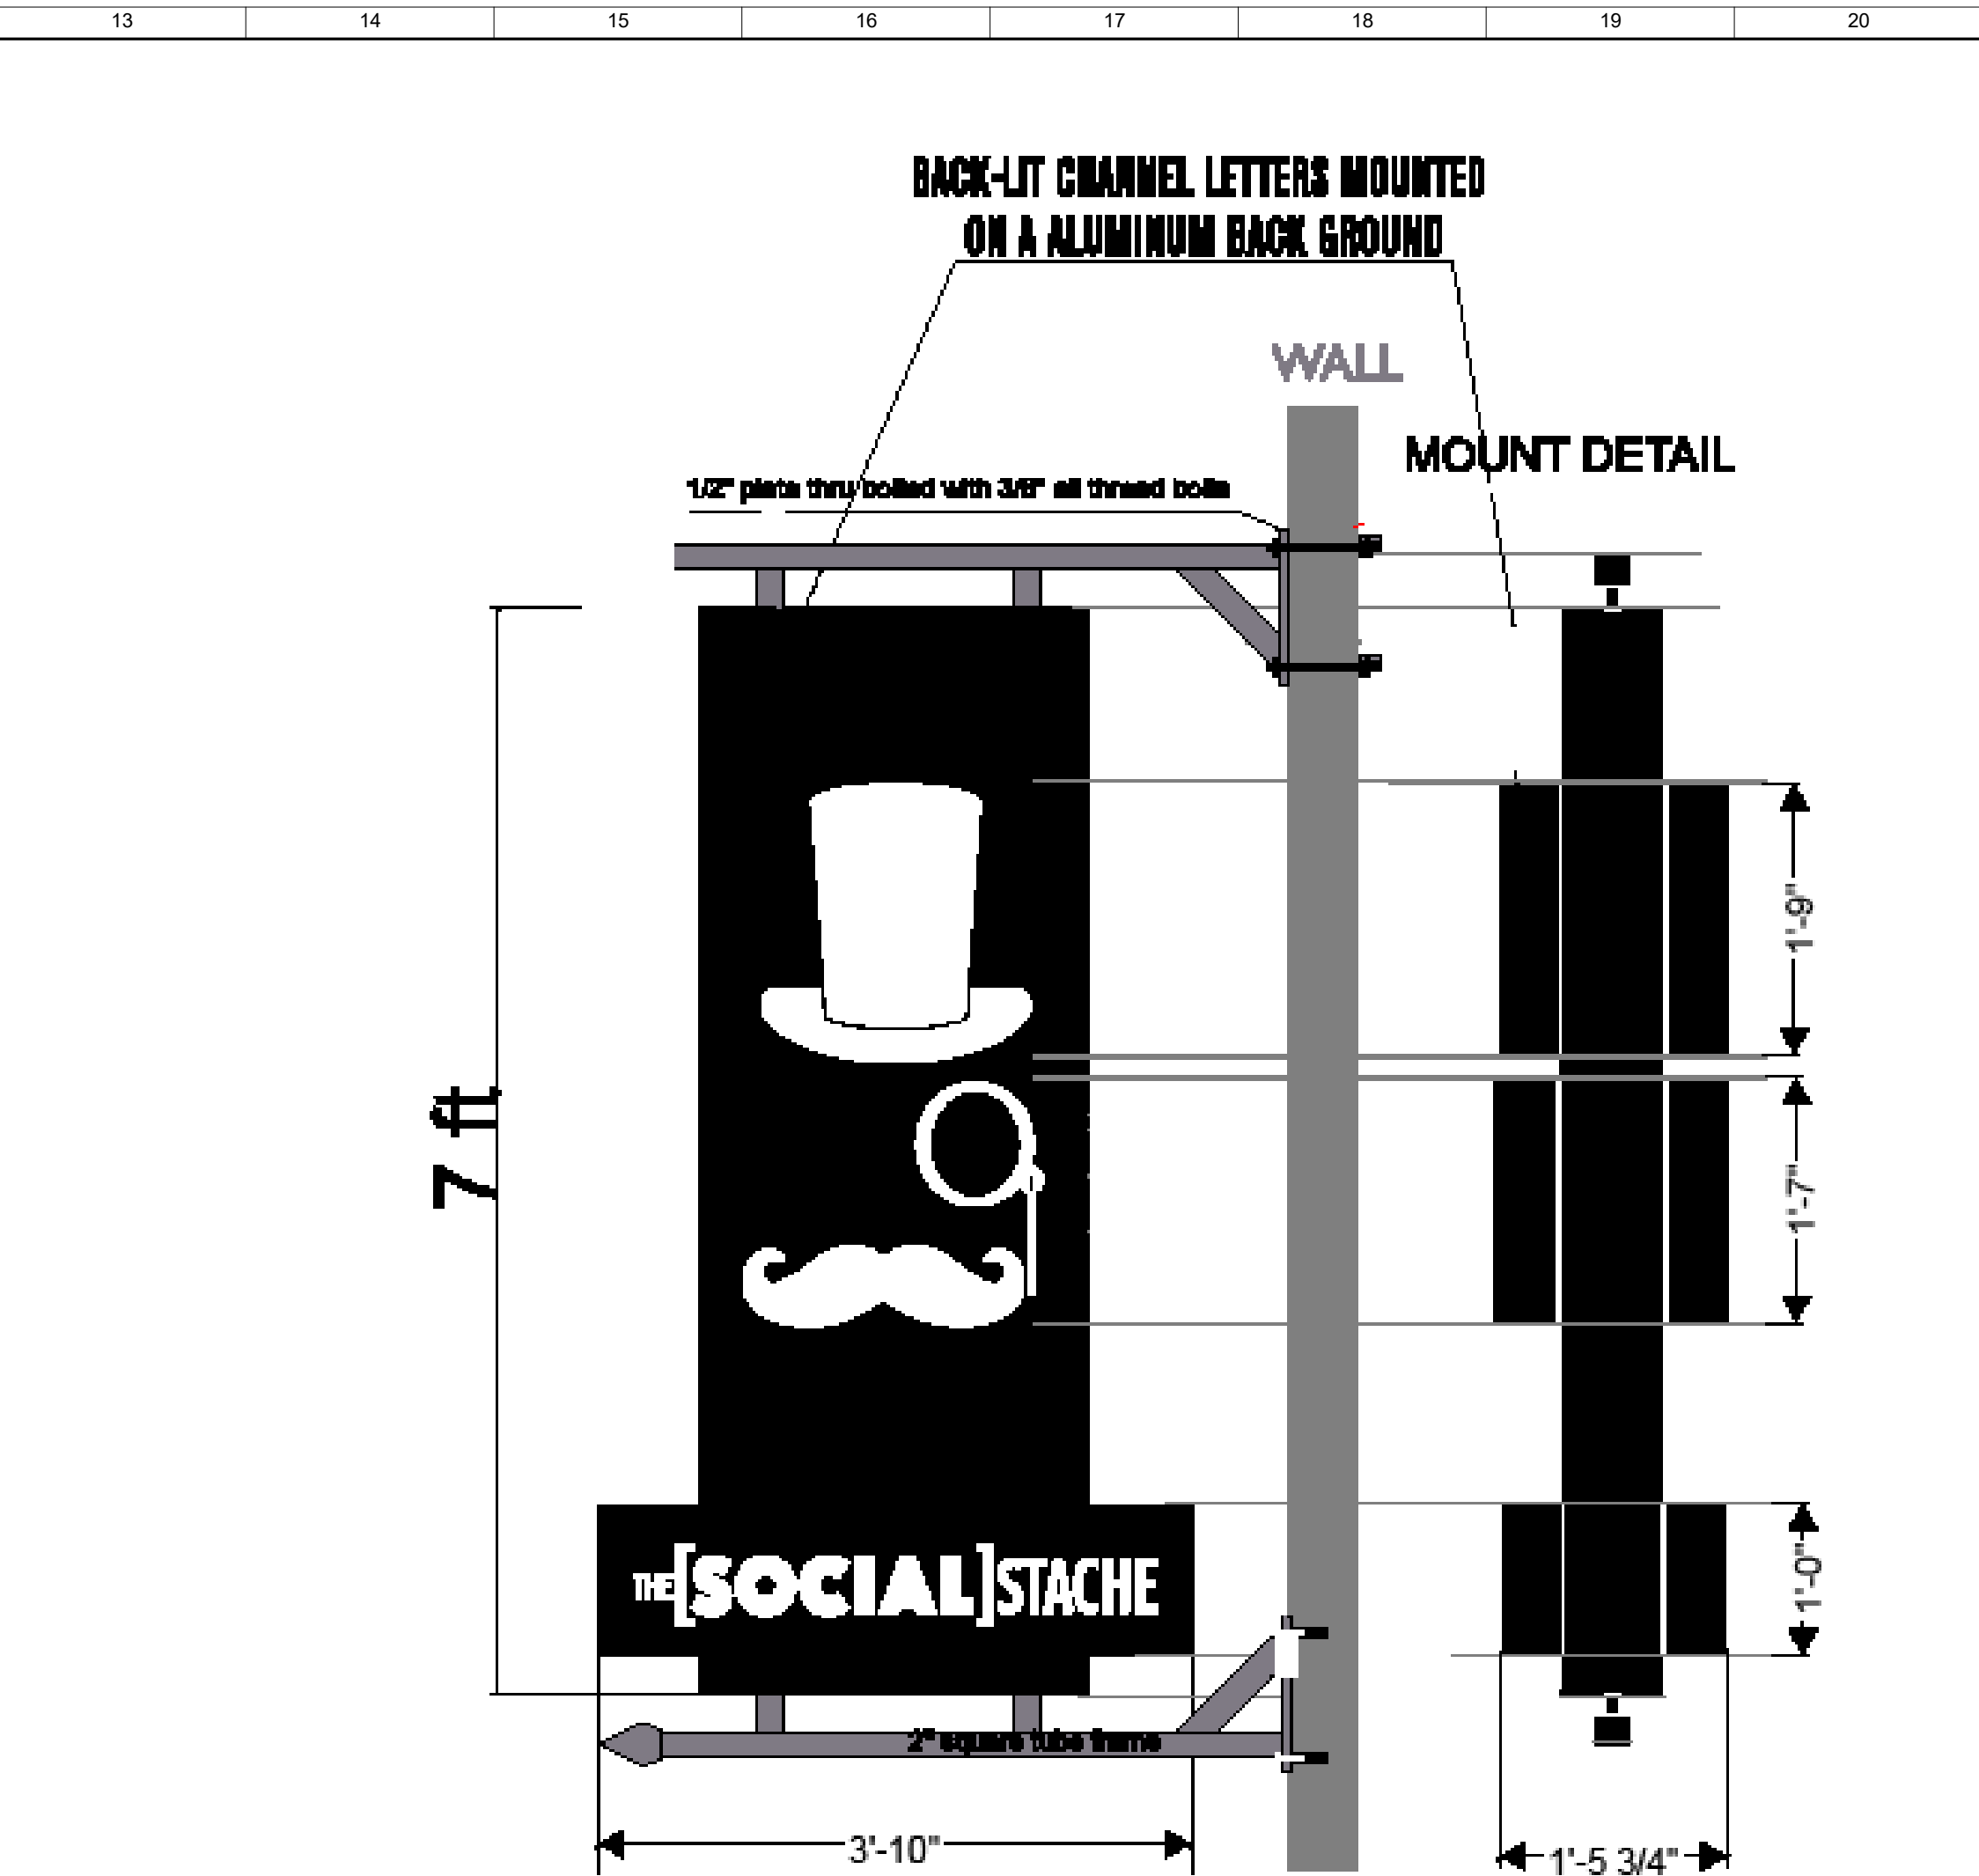

EXISTING SIGN- 20 SF

FABRICATE AND INSTALL ONE DOUBLE FACE, FLAG MOUNTED, LOGO SIGN
BACK-LIT WITH LED'S
ALL BLACK AND WHITE
ONLY WHITE PORTIONS
ARE ILLUMINATED

E13 - PROPOSED ILLUMINATED SIGN UPDATE (NTS)

J.ELDER
STUDIO©

www.jelderstudio.com

30 W. Broughton Street,
Suite 201
Savannah, Georgia 31401

P 646.619.7494

**SOCIAL STACHE -
Exterior Alteration**

112 W. Broughton Street

EXTERIOR SIGNAGE
ALTERATION
DETAILS

PROJECT NO. 2610

DATE 04-01-2026

DRAWING NO.

A-201



STOREFRONT FACADE FROM SOUTH SIDE OF W. BROUGHTON ST



DETAIL OF RECESSED EXTERIOR STOREFRONT - NORTH



DETAIL OF RECESSED EXTERIOR STOREFRONT - WEST



DETAIL OF RECESSED EXTERIOR STOREFRONT - EAST



DETAIL OF RECESSED EXTERIOR STOREFRONT - WEST



DETAIL OF EXISTING EXTERIOR MATERIALS- WEST



STOREFRONT SIGNAGE FROM SOUTH SIDE OF W. BROUGHTON ST.



EXISTING FLAG-MOUNTED ILLULMINATED EXTERIOR SIGN- TO RECEIVE LOGO CHANGE



FACADE FROM WEST APPROACH ALONG W. BROUGHTON ST



DETAIL OF EXISTING STOREFRONT NON-ILLUMINATED SIGN

J.ELDER
STUDIO©

www.jelderstudio.com
30 W. Broughton Street,
Suite 201
Savannah, Georgia 31401
P 646.619.7494

SOCIAL STACHE -
Exterior Alteration

112 W. Broughton Street

EXISITING
STOREFRONT &
SIGNAGE

PROJECT NO. 2610
DATE 04-01-2026
DRAWING NO.

A-202

PHOTOGRAPHY OF EXISTING STOREFRONT

PHOTOGRAPHY OF EXISTING SIGNAGE