



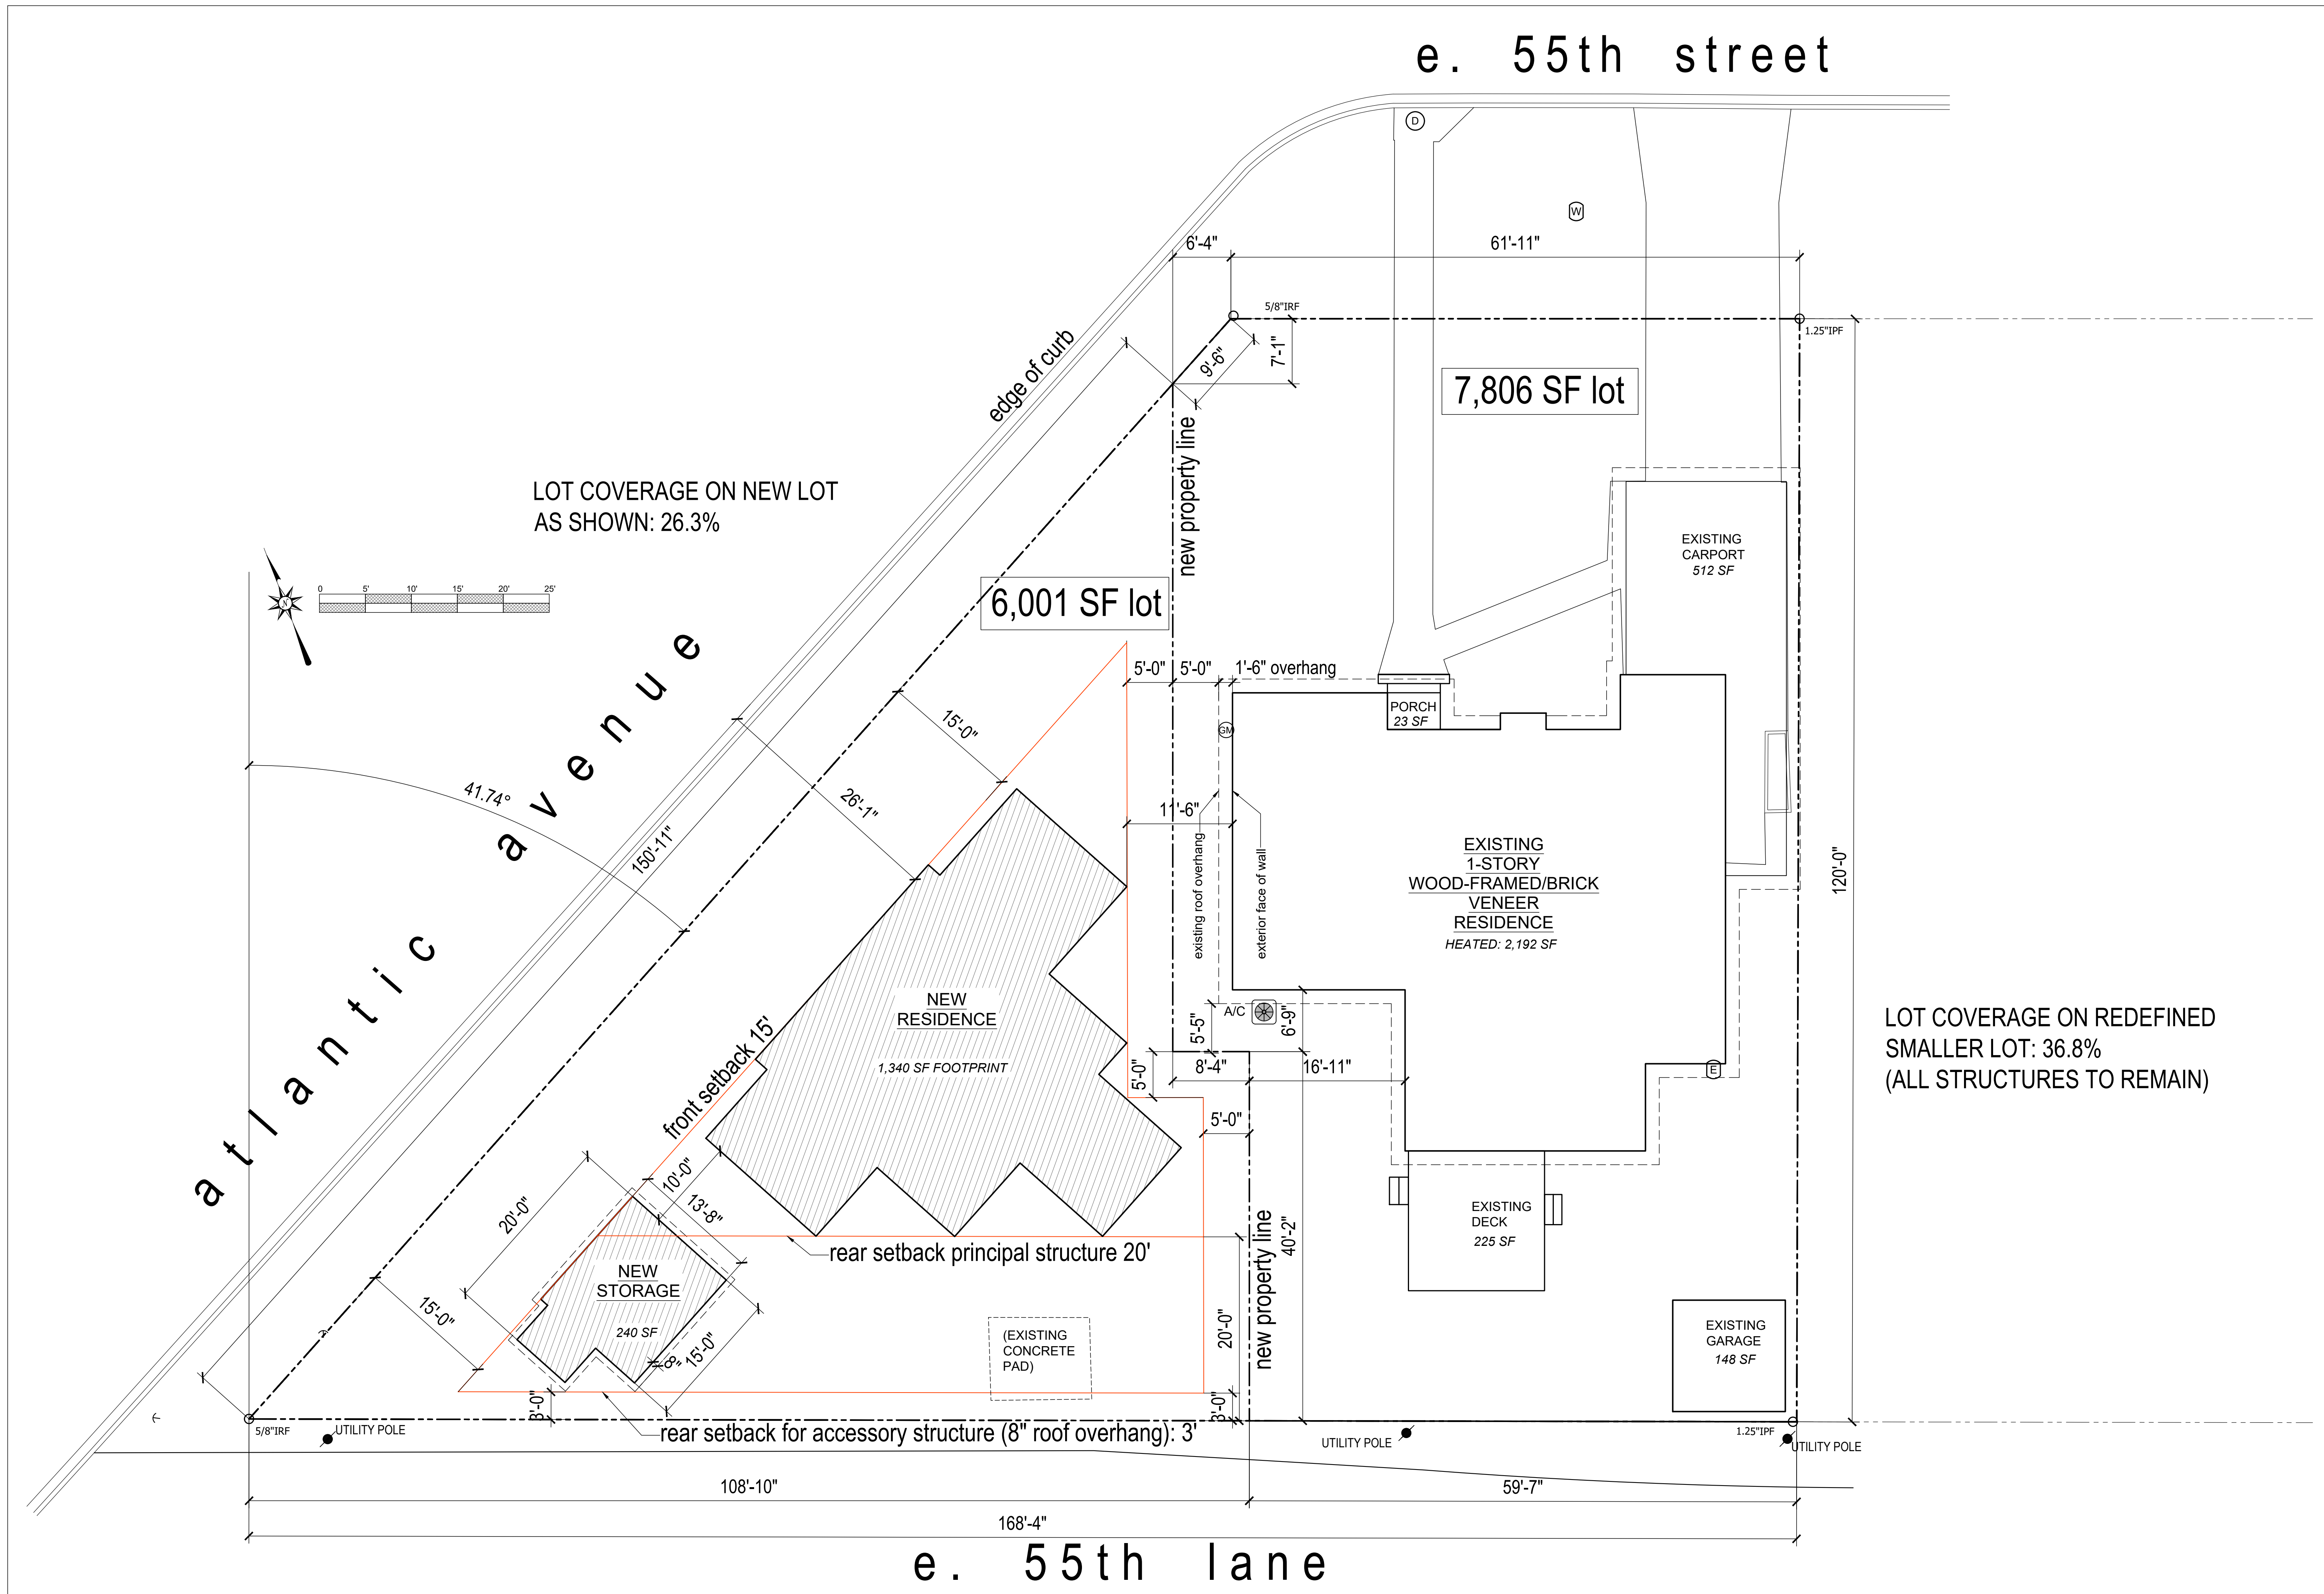

1  
A-0.1

SITE PLAN: PROPOSED LOT DIVISION  
SCALE: 1/8" = 1'-0"

seal

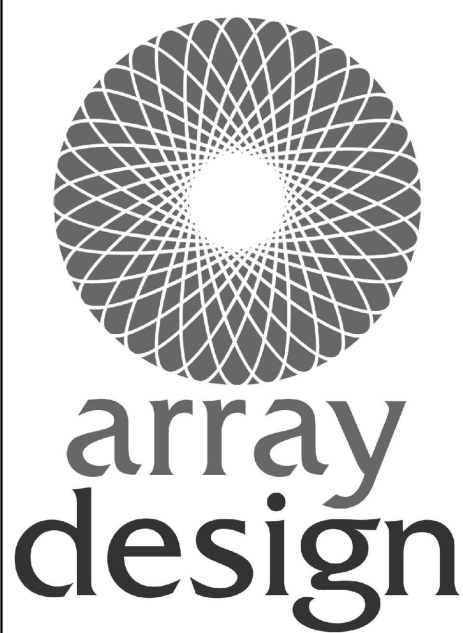

SHAUNA  
KUCERA  
Registered Architect  
912.228.9088

IANNONE

55TH & ATLANTIC STREETS  
SAVANNAH, GEORGIA 31405

Revisions:

Date: 12 DECEMBER 2025

Title:

SITE PLAN:  
PROPOSED

Drawing No.

A-0.2

NOT RELEASED FOR CONSTRUCTION