

01020304050607080910111213141516

P
N
M
L
K
J
H
G
F
E
D
C
B
A

KIAH HOUSE MUSEUM
& STUDIO

505 West 36th Street

Savannah, Georgia

Cuyler-Brownville Historic District

01020304050607080910111213141516

P
N
M
L
K
J
H
G
F
E
D
C
B
A



01020304050607080910111213141516

P
N
M
L
K
J
H
G
F
E
D
C
B
A

DRAWING INDEX:

01020304050607080910111213141516

P
N
M
L
K
J
H
G
F
E
D
C
B
A

SHEET	SHEET NAME
G000	COVER SHEET
G001	GENERAL INFORMATION
G101	SITE PLAN - PROPOSED

B10	SITE DETAIL COORDINATION PLAN
B11	SITE WALL DETAILS
B12	FRONT FENCE DETAILS
B13	REAR FENCE DETAILS
B14	SITE LANDSCAPE PLAN



625 EAST 44TH STREET
SAVANNAH, GA 31405
912.596.4882

www.wardarch.com

JOSHUA WARD, ARCHITECT OF RECORD, IS NOT RESPONSIBLE FOR INTERPRETING THE INTENT OF THE CONSTRUCTION DOCUMENTS, INCLUDING MAKING MODIFICATIONS AS MAY BE NECESSARY DURING THE CONSTRUCTION PHASE, AND THAT THE ARCHITECT OF RECORD IS NO LONGER LIABLE FOR THE WORK WHERE CHANGES TO THESE DOCUMENTS HAVE BEEN MADE.

01020304050607080910111213141516

P
N
M
L
K
J
H
G
F
E
D
C
B
A

KIAH HOUSE
MUSEUM

01020304050607080910111213141516

P
N
M
L
K
J
H
G
F
E
D
C
B
A

505 WEST 36TH STREET
SAVANNAH, GA 31415

01020304050607080910111213141516

P
N
M
L
K
J
H
G
F
E
D
C
B
A

COVER SHEET

01020304050607080910111213141516

P
N
M
L
K
J
H
G
F
E
D
C
B
A

PROJECT NO. 2312.00


DATE 05.26.26

SHEET NO.

G000

CUYLER BROWNVILLE HISTORIC DISTRICT Contributing Resources Map

Updated: September 1, 2021

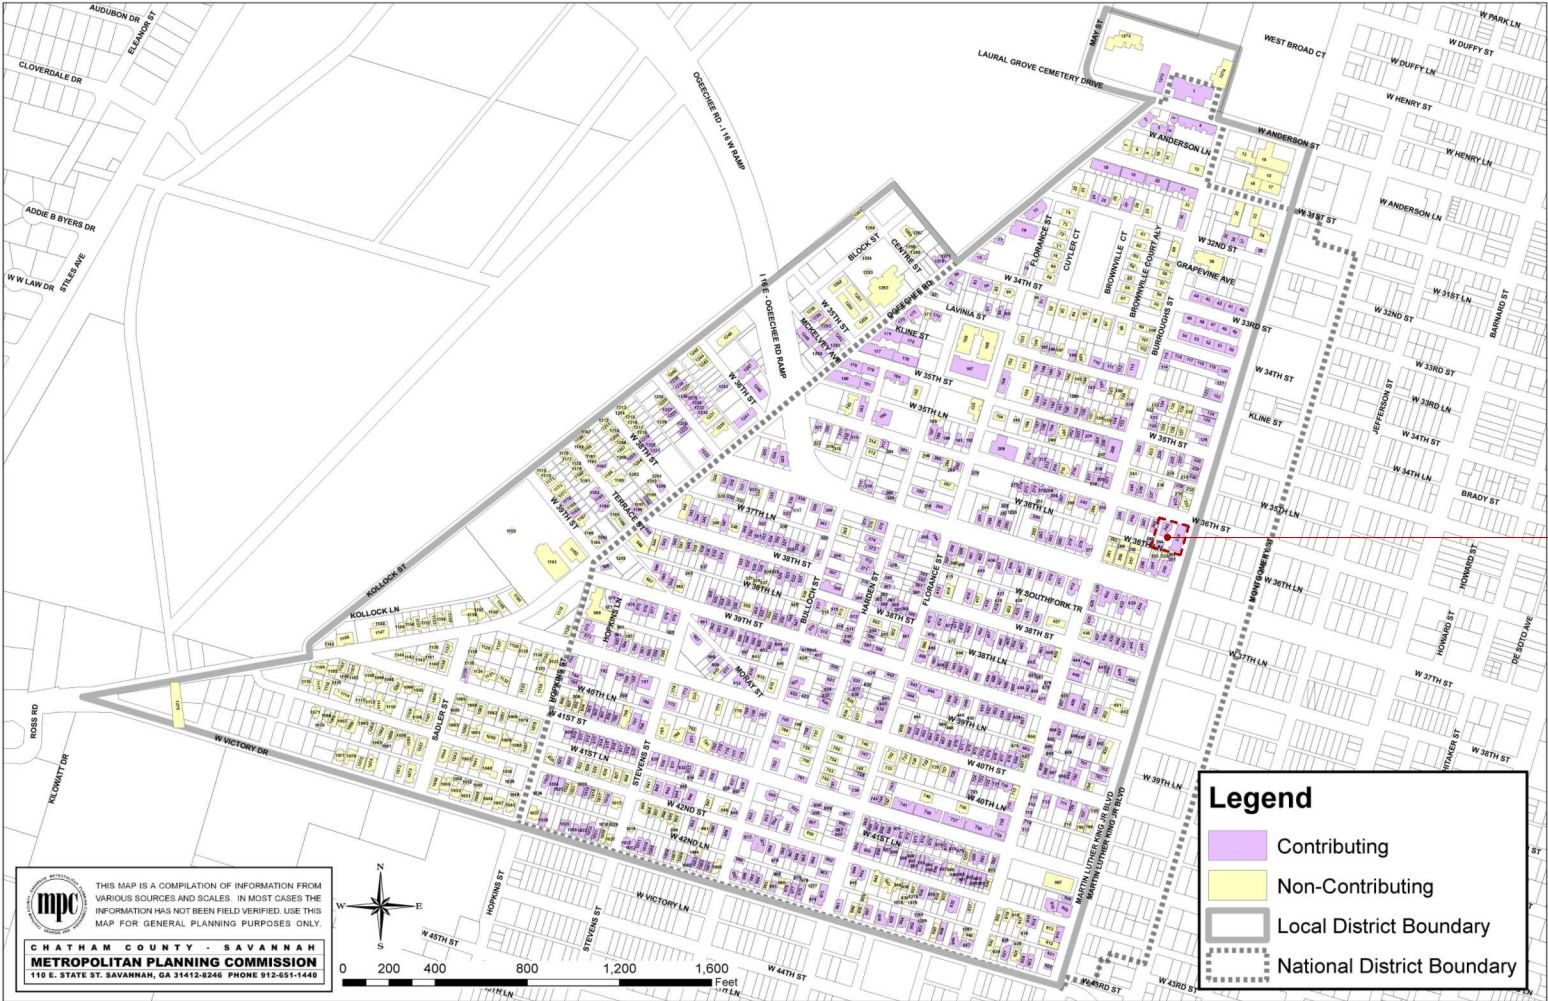

SITE



VIEW OF COURTYARD FROM WEST 36TH



VIEW OF STUDIO FROM COURTYARD ENTRY



VIEW OF HOUSE FROM COURTYARD ENTRY



VIEW OF DECORATIVE RAILING

ward
architecture
+preservation

625 EAST 44TH STREET
SAVANNAH, GA 31405
912.596.4882
www.wardarch.com

JOSHUA WARD, ARCHITECT OF RECORD, IS NOT RESPONSIBLE FOR INTERPRETING THE INTENT OF THE CONSTRUCTION DOCUMENTS, INCLUDING MAKING MODIFICATIONS AS MAY BE NECESSARY DURING THE CONSTRUCTION PHASE, AND THAT THE ARCHITECT OF RECORD IS NO LONGER LIABLE FOR THE WORK WHERE CHANGES TO THESE DOCUMENTS HAVE BEEN MADE.

KIAH HOUSE
MUSEUM

505 WEST 36TH STREET
SAVANNAH, GA 31415

GENERAL
INFORMATION



PROJECT NO. 2312.00
DATE 05.26.26
SHEET NO.

G001

5/25/2026 8:50:25 PM

505 WEST 36TH STREET

PIN #: 2-0066-48-011
ZONING: TC-1
LOT AREA: 5,280 SF EXISTING (PER SAGIS)
BUILDING COVERAGE PER NEWZO 5.13.5:
NO MAX.
BUILDING FOOTPRINT PER NEWZO 5.13.5:
5,500 SF MAX.
1,512 (HOUSE) + 241 (ADDITION) + 513 (ADU) = 2,266 SF

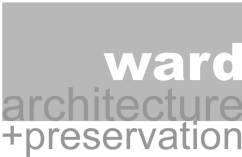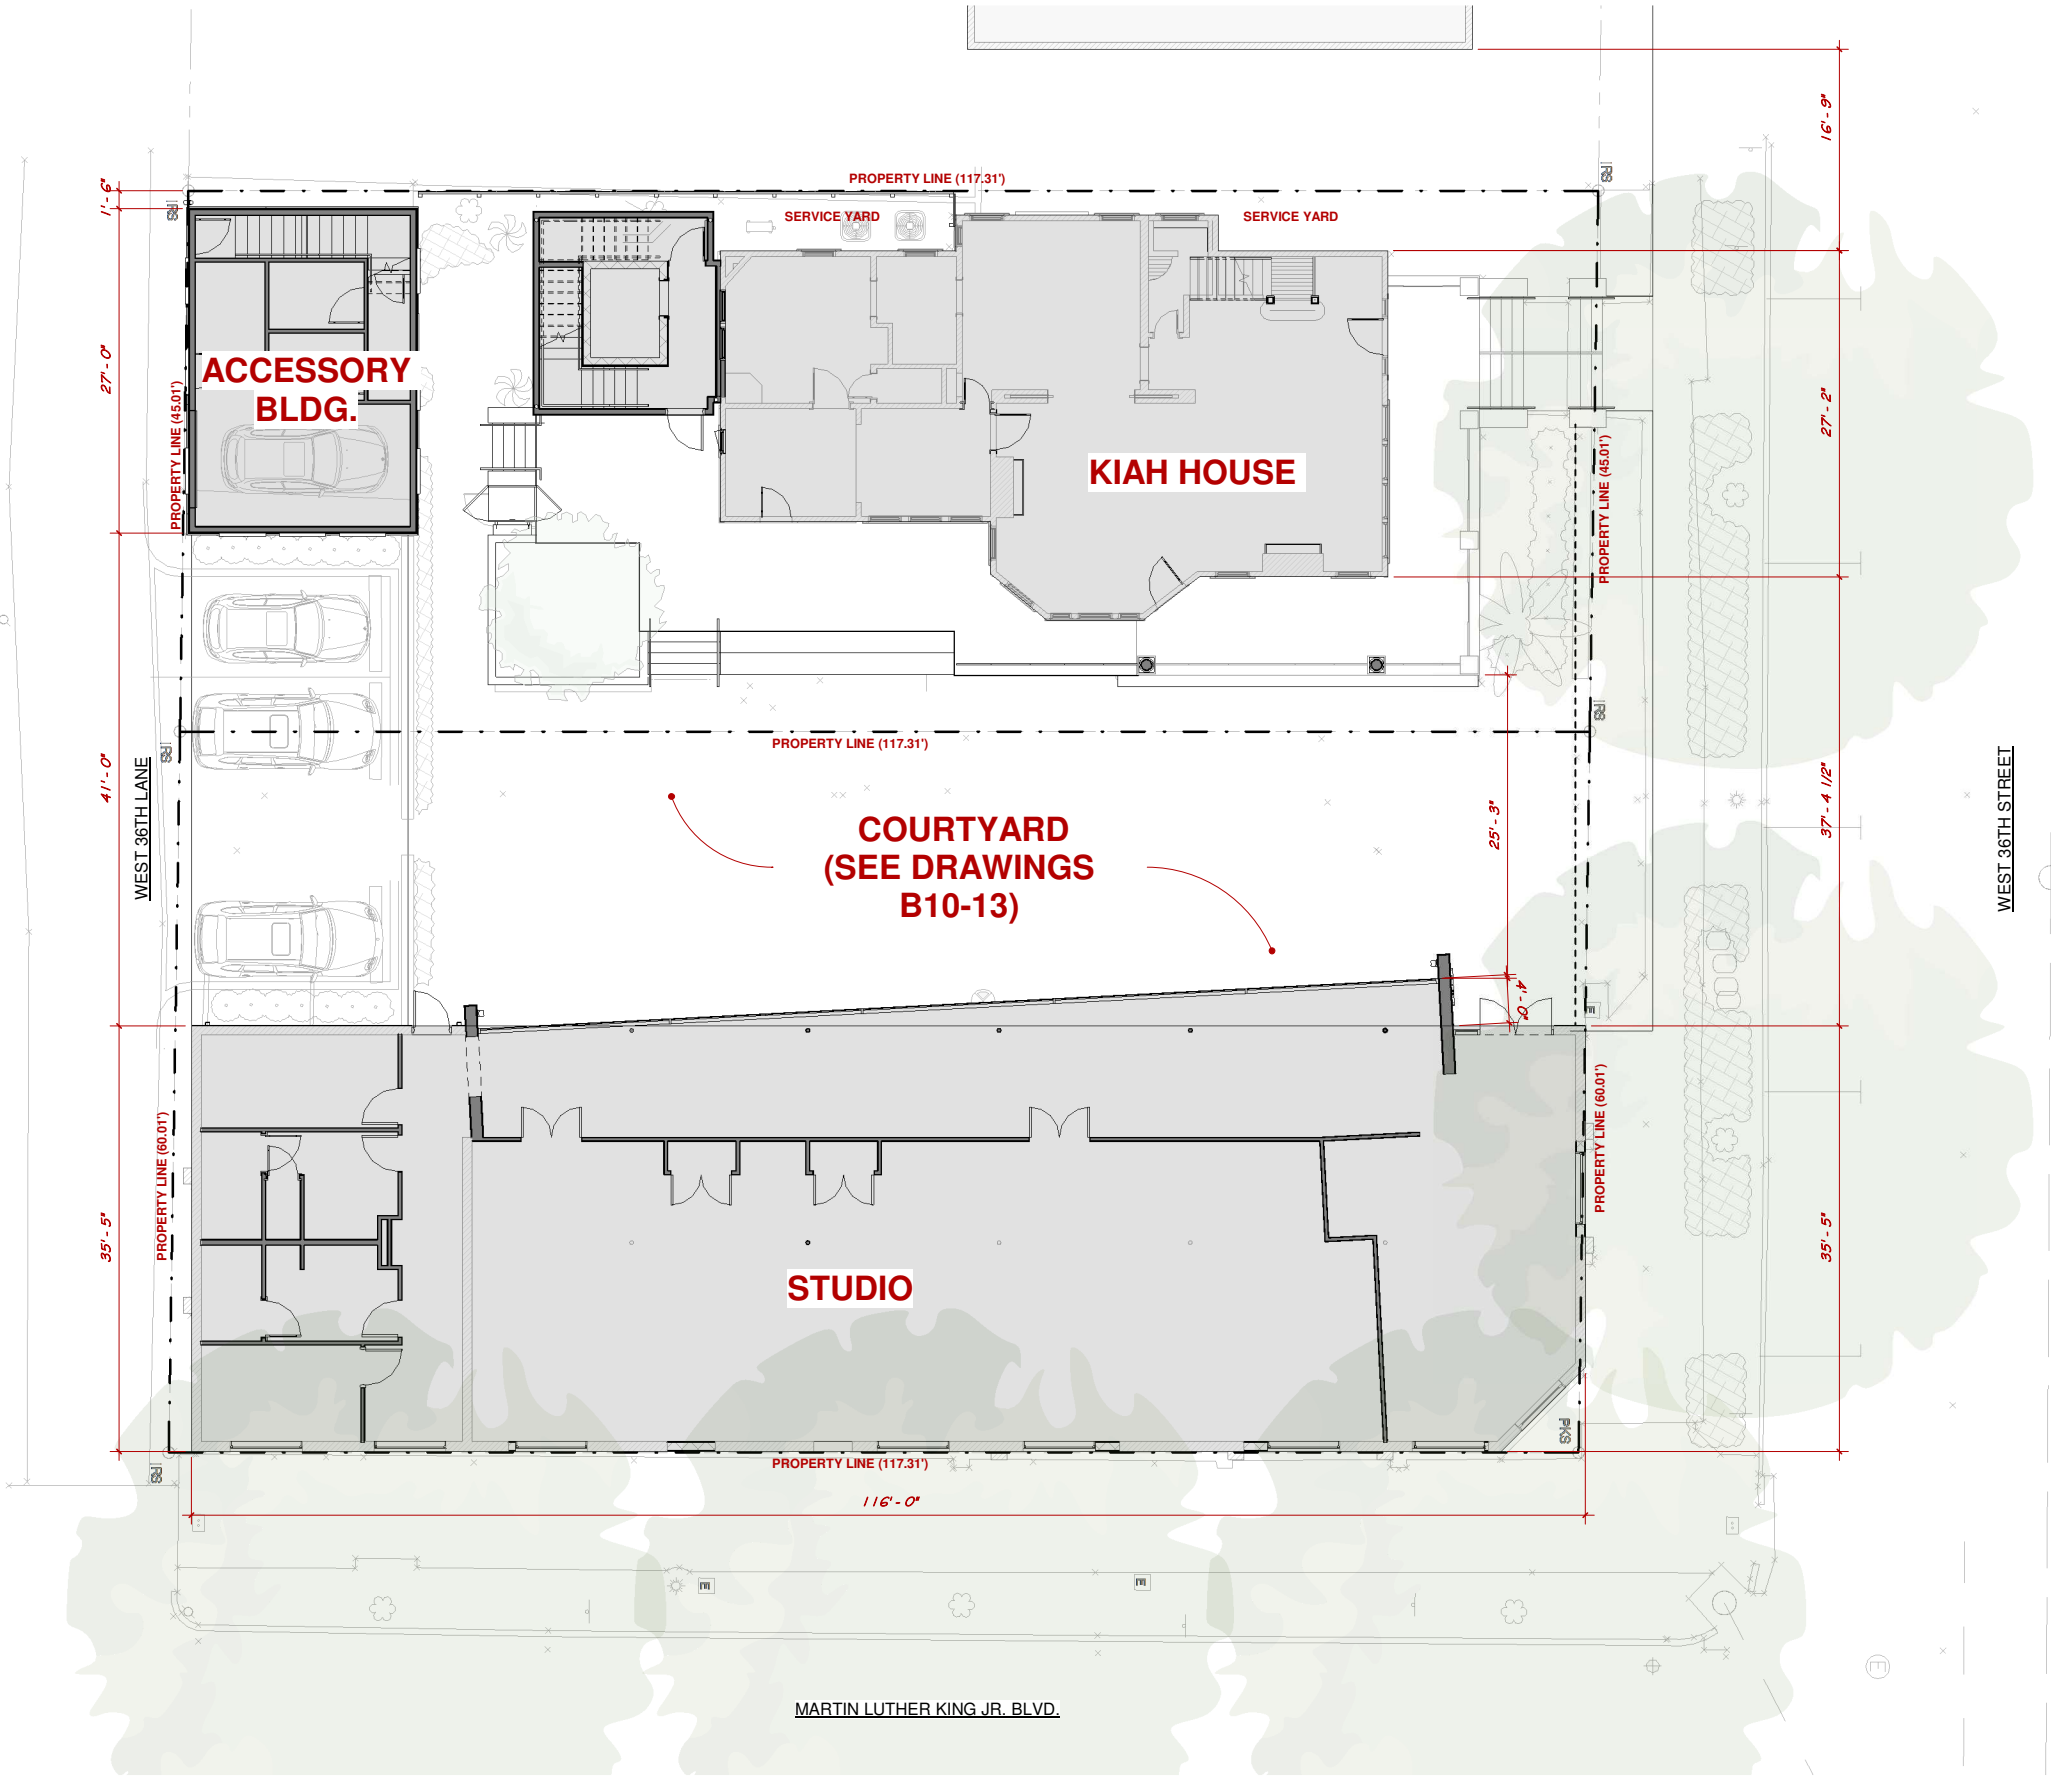

625 EAST 44TH STREET
SAVANNAH, GA 31405
912.596.4882
www.wardarch.com

JOSHUA WARD, ARCHITECT OF RECORD, IS NOT RESPONSIBLE FOR INTERPRETING THE INTENT OF THE CONSTRUCTION DOCUMENTS, INCLUDING MAKING MODIFICATIONS AS MAY BE NECESSARY DURING THE CONSTRUCTION PHASE, AND THAT THE ARCHITECT OF RECORD IS NO LONGER LIABLE FOR THE WORK WHERE CHANGES TO THESE DOCUMENTS HAVE BEEN MADE.

KIAH HOUSE MUSEUM


505 WEST 36TH STREET
SAVANNAH, GA 31415

SITE PLAN - PROPOSED

PROJECT NO. 2312.00
DATE 05.26.26
SHEET NO.


G101

5/25/2026 8:50:32 PM

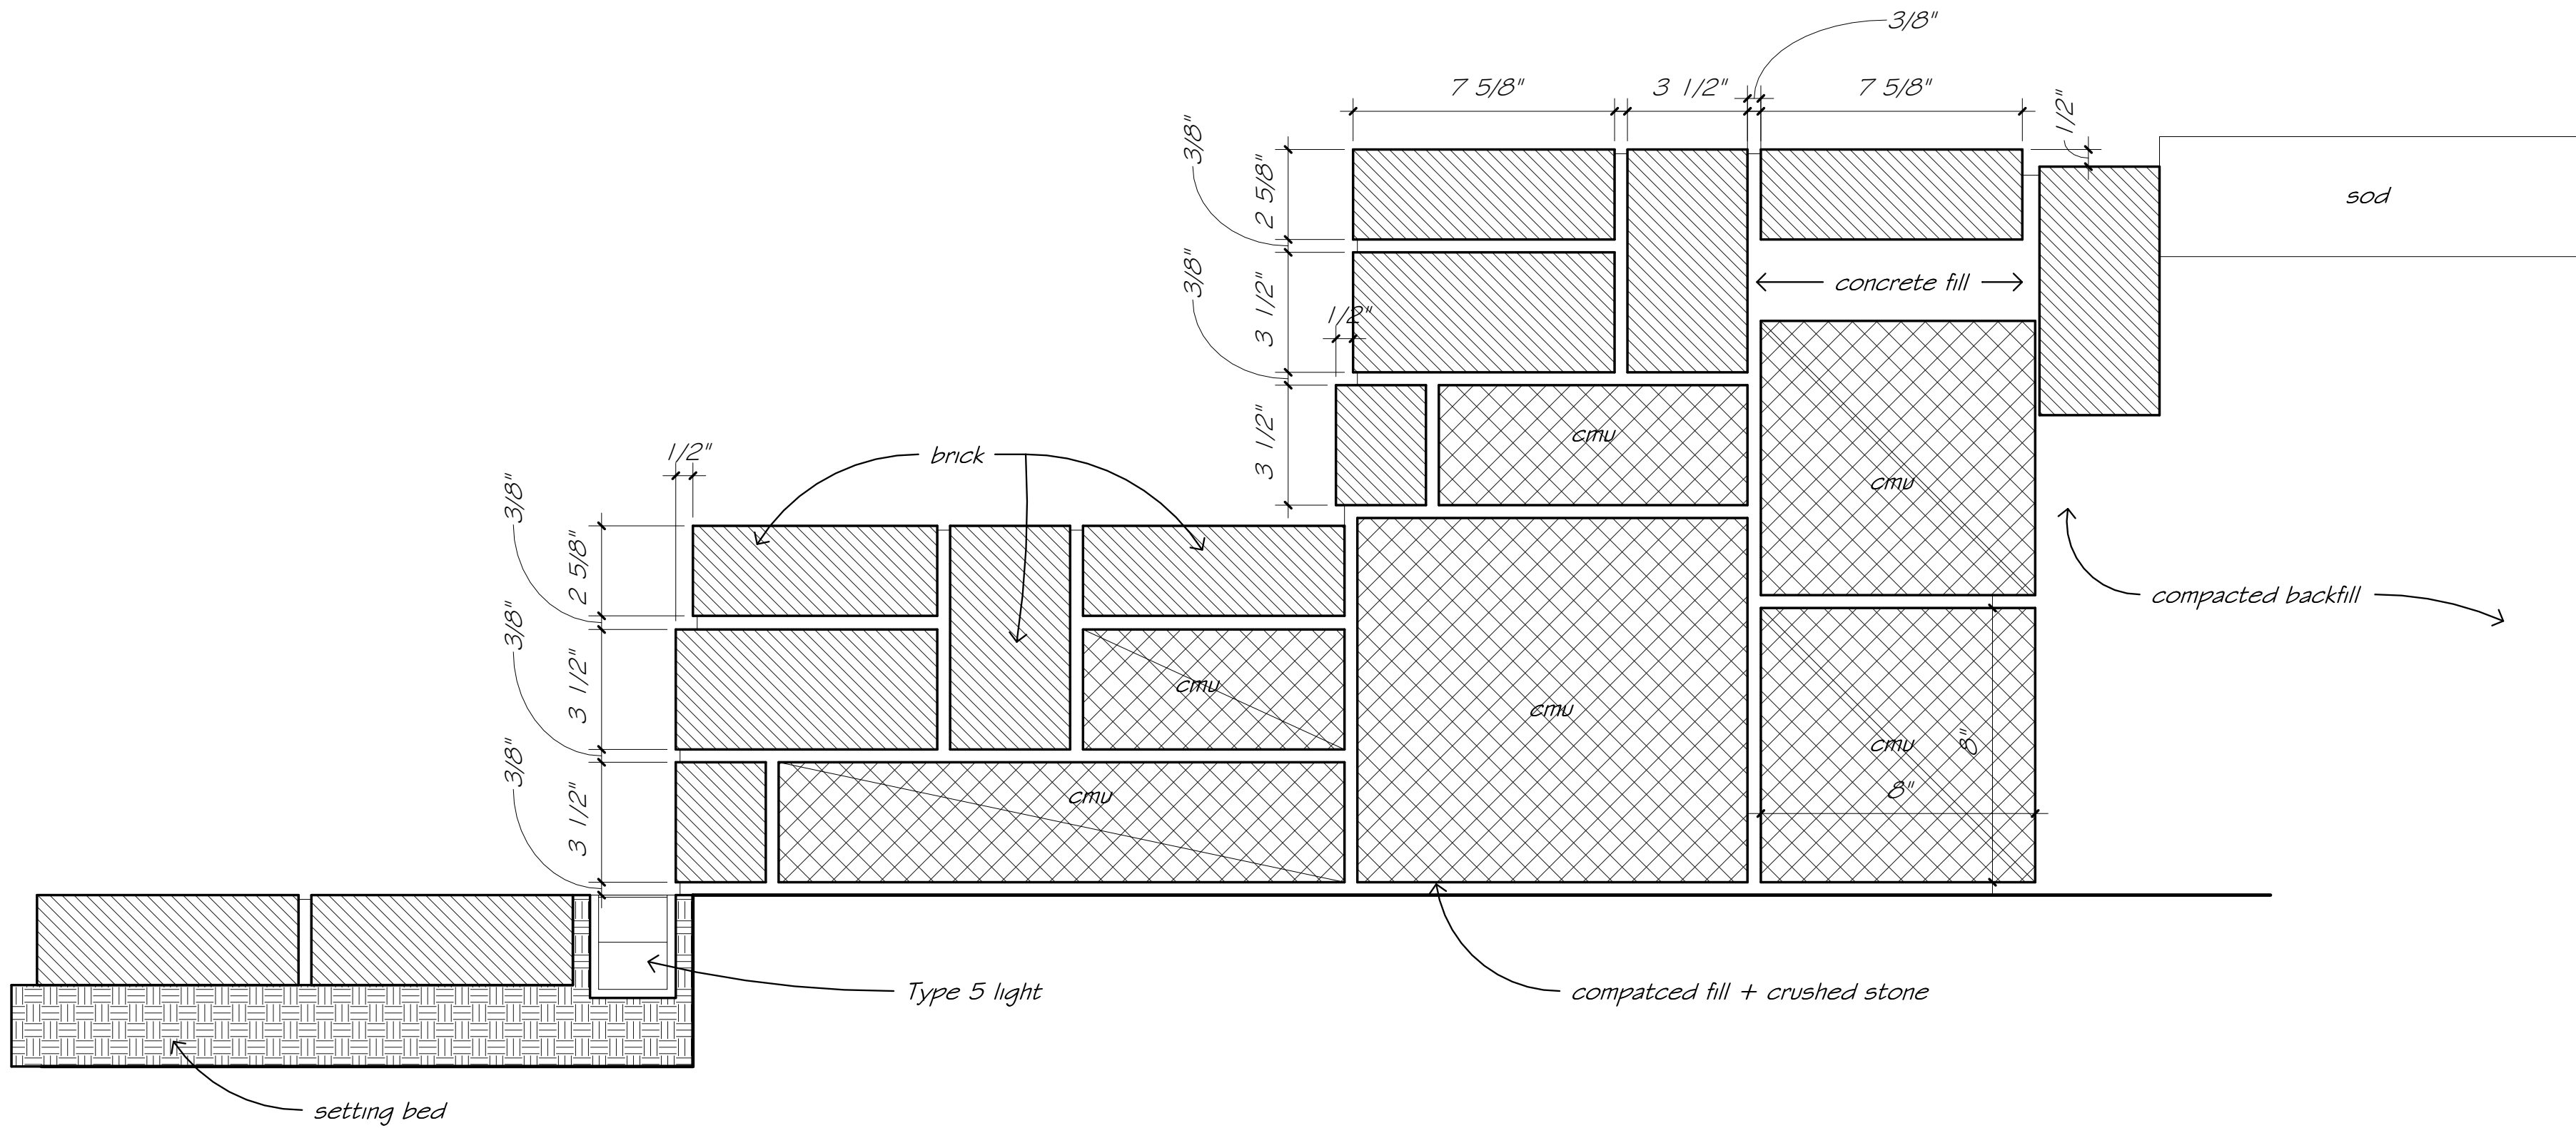


curved stepped seating
Section

① Step/Seating A
3" = 1'-0"

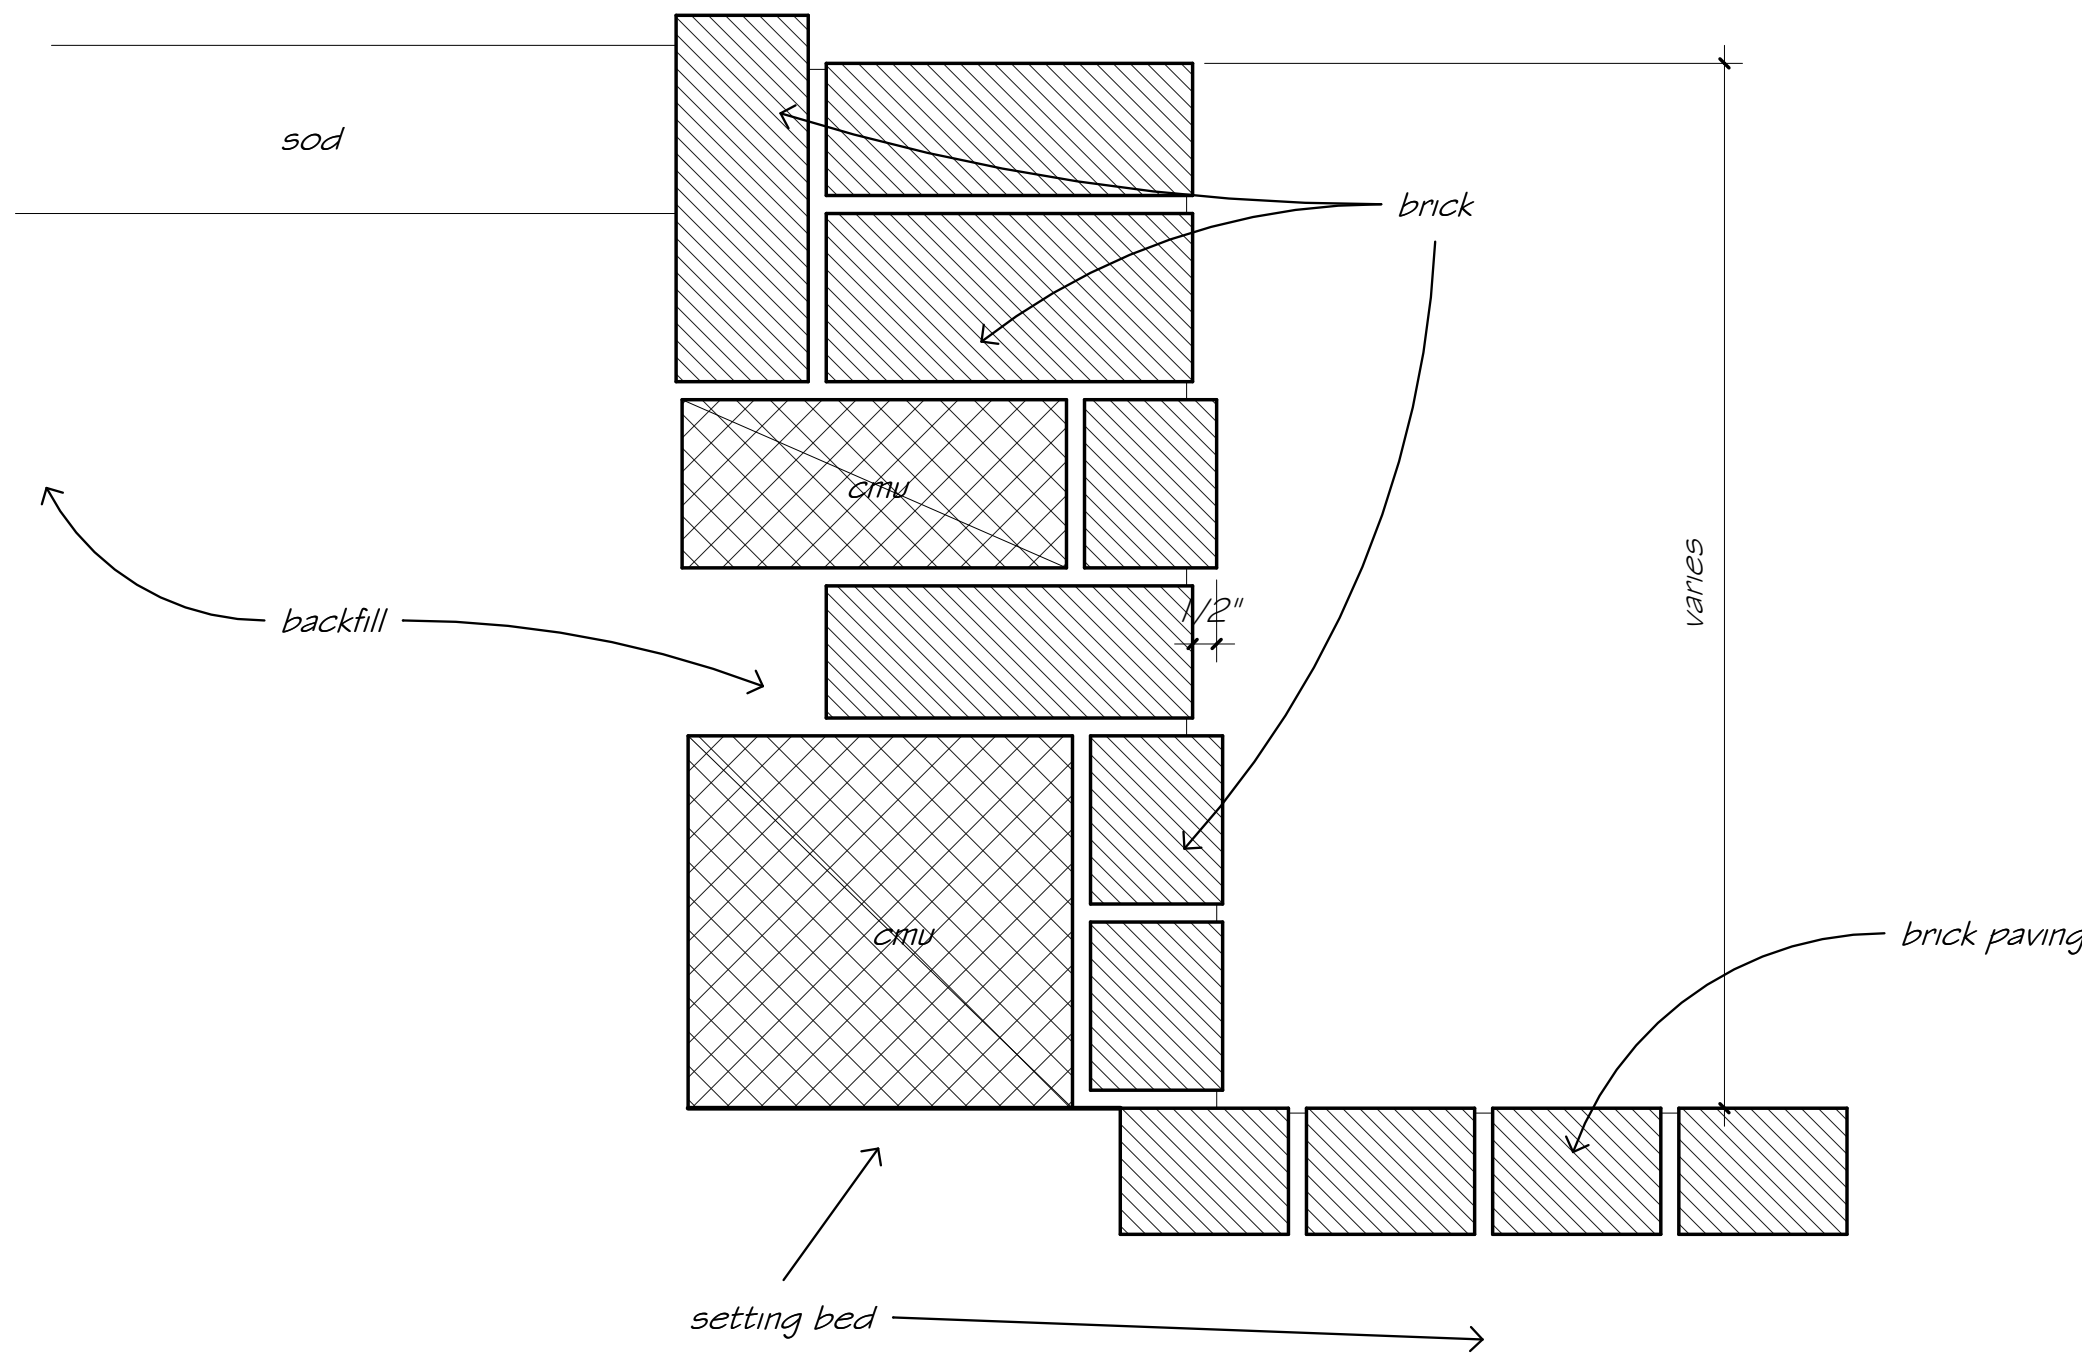


Section

② Step Seating B
3" = 1'-0"

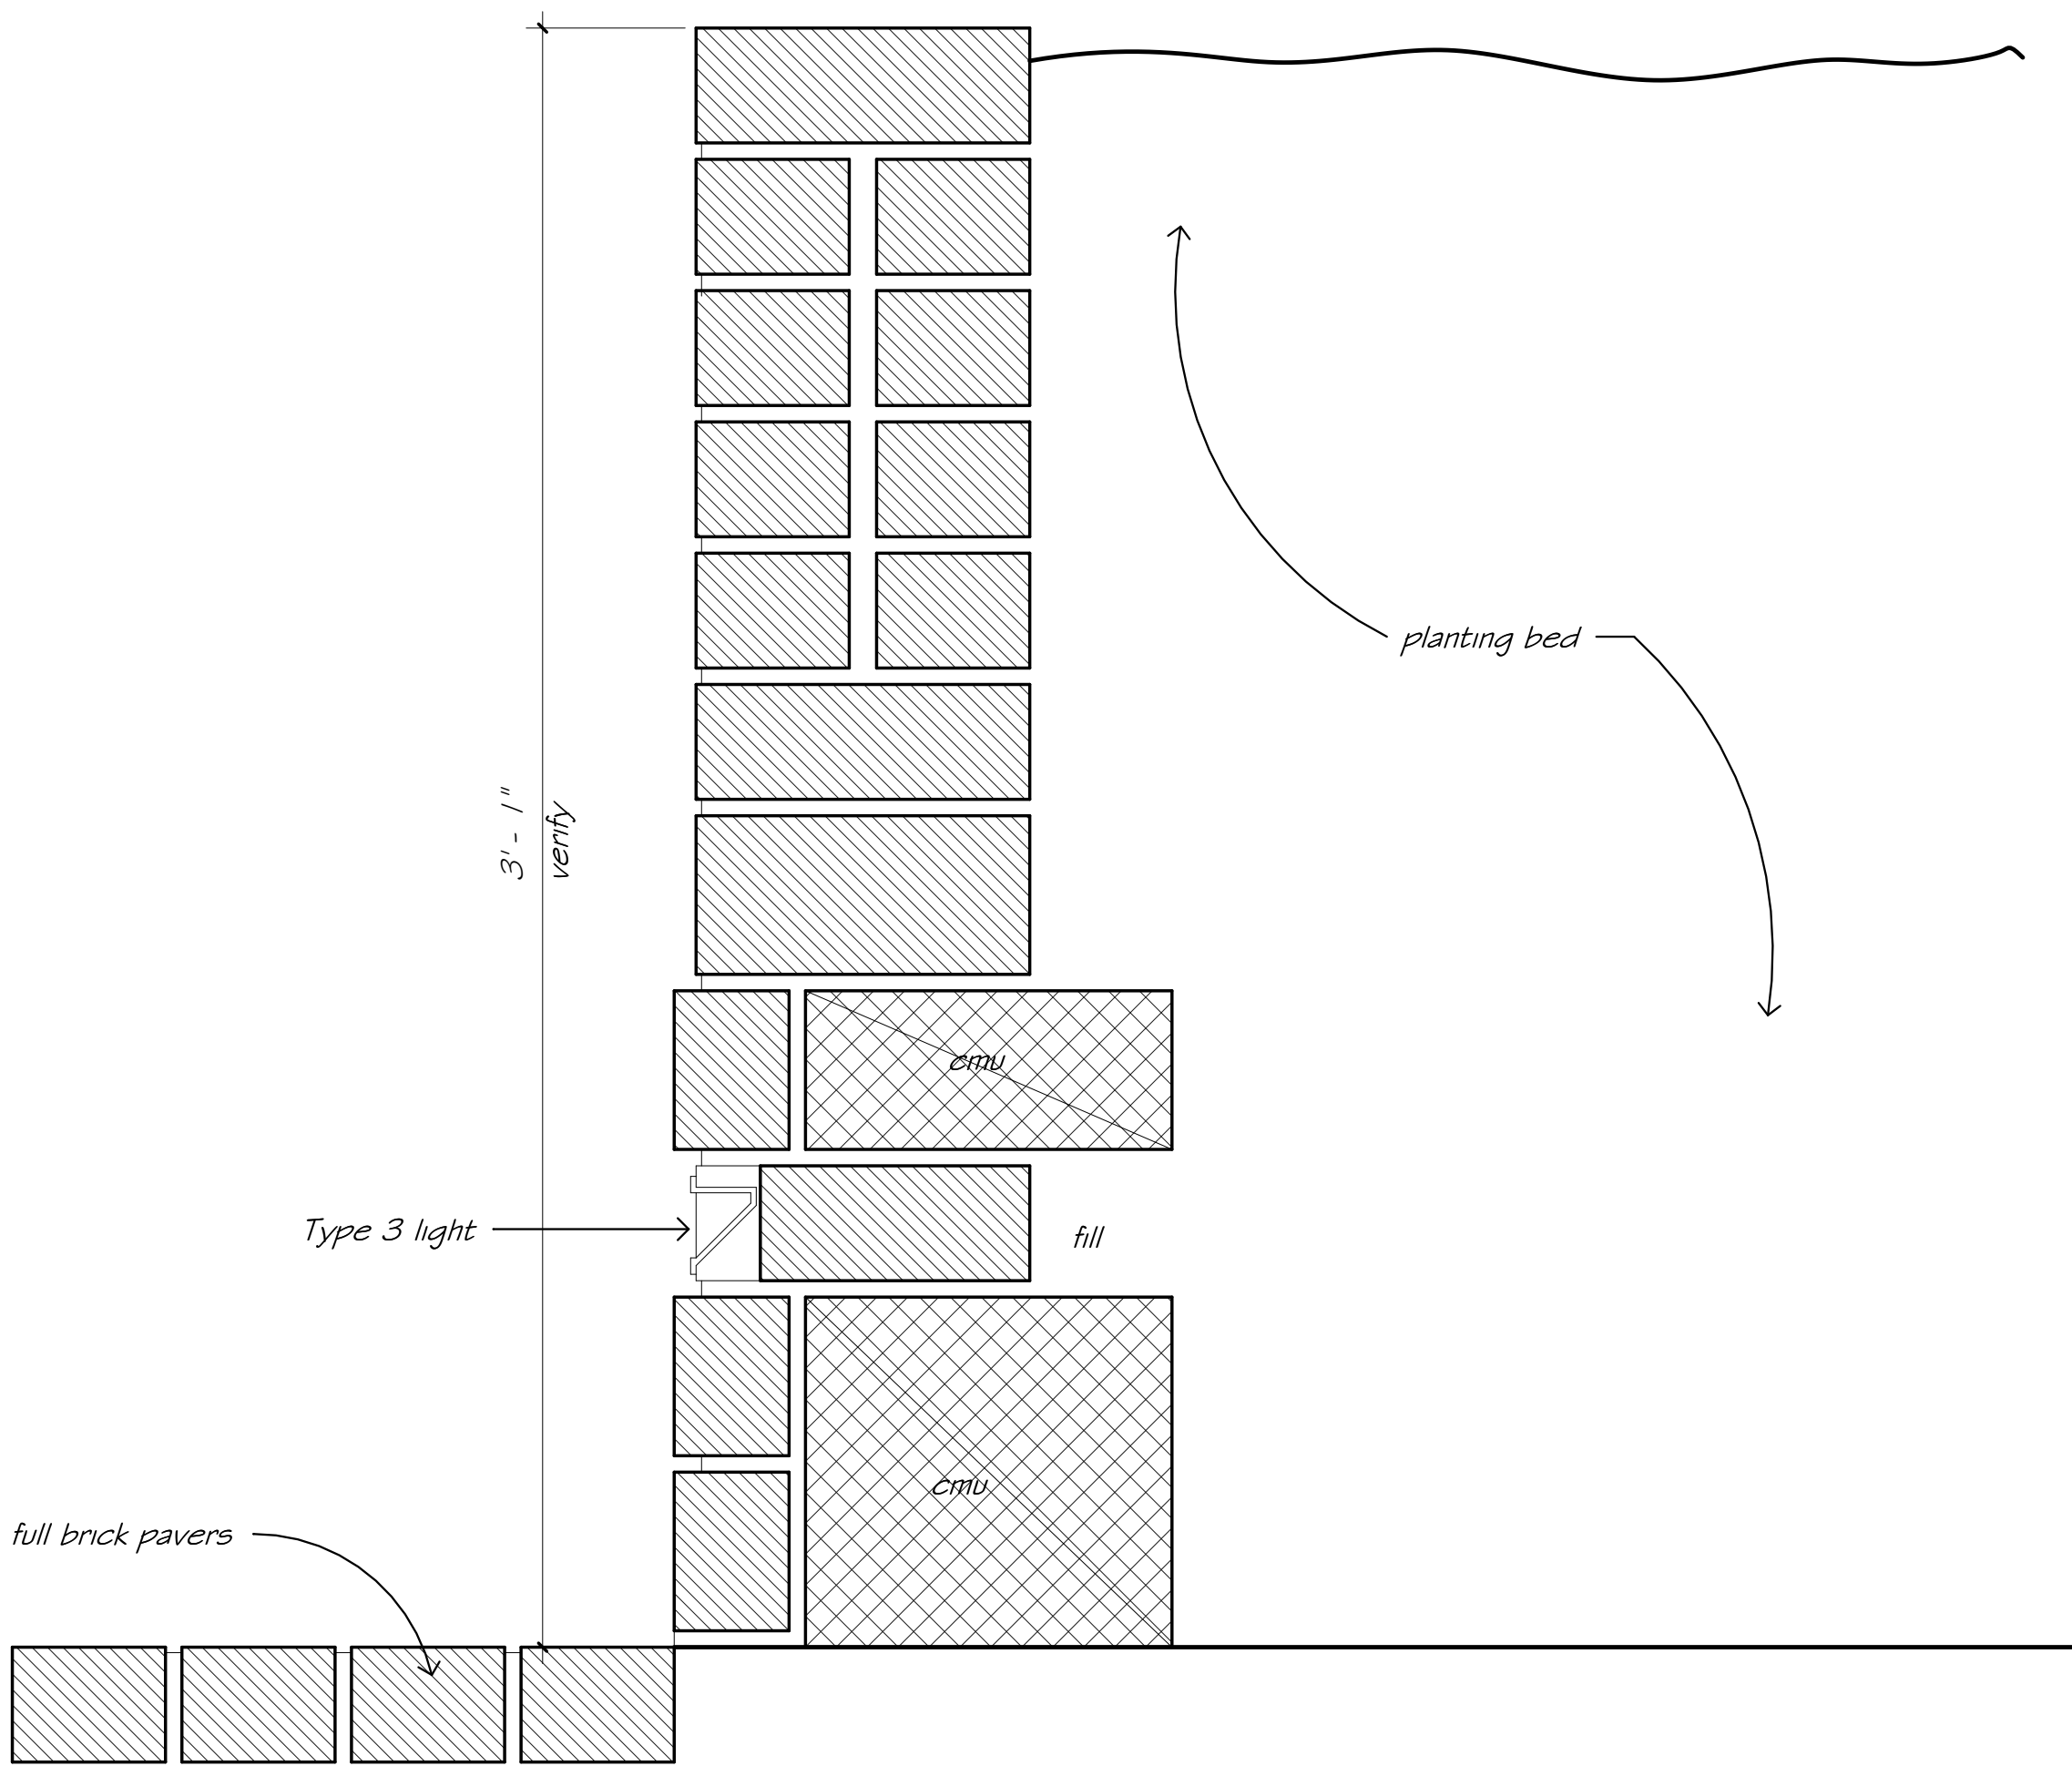

Section

③ Planter Bed C
3" = 1'-0"

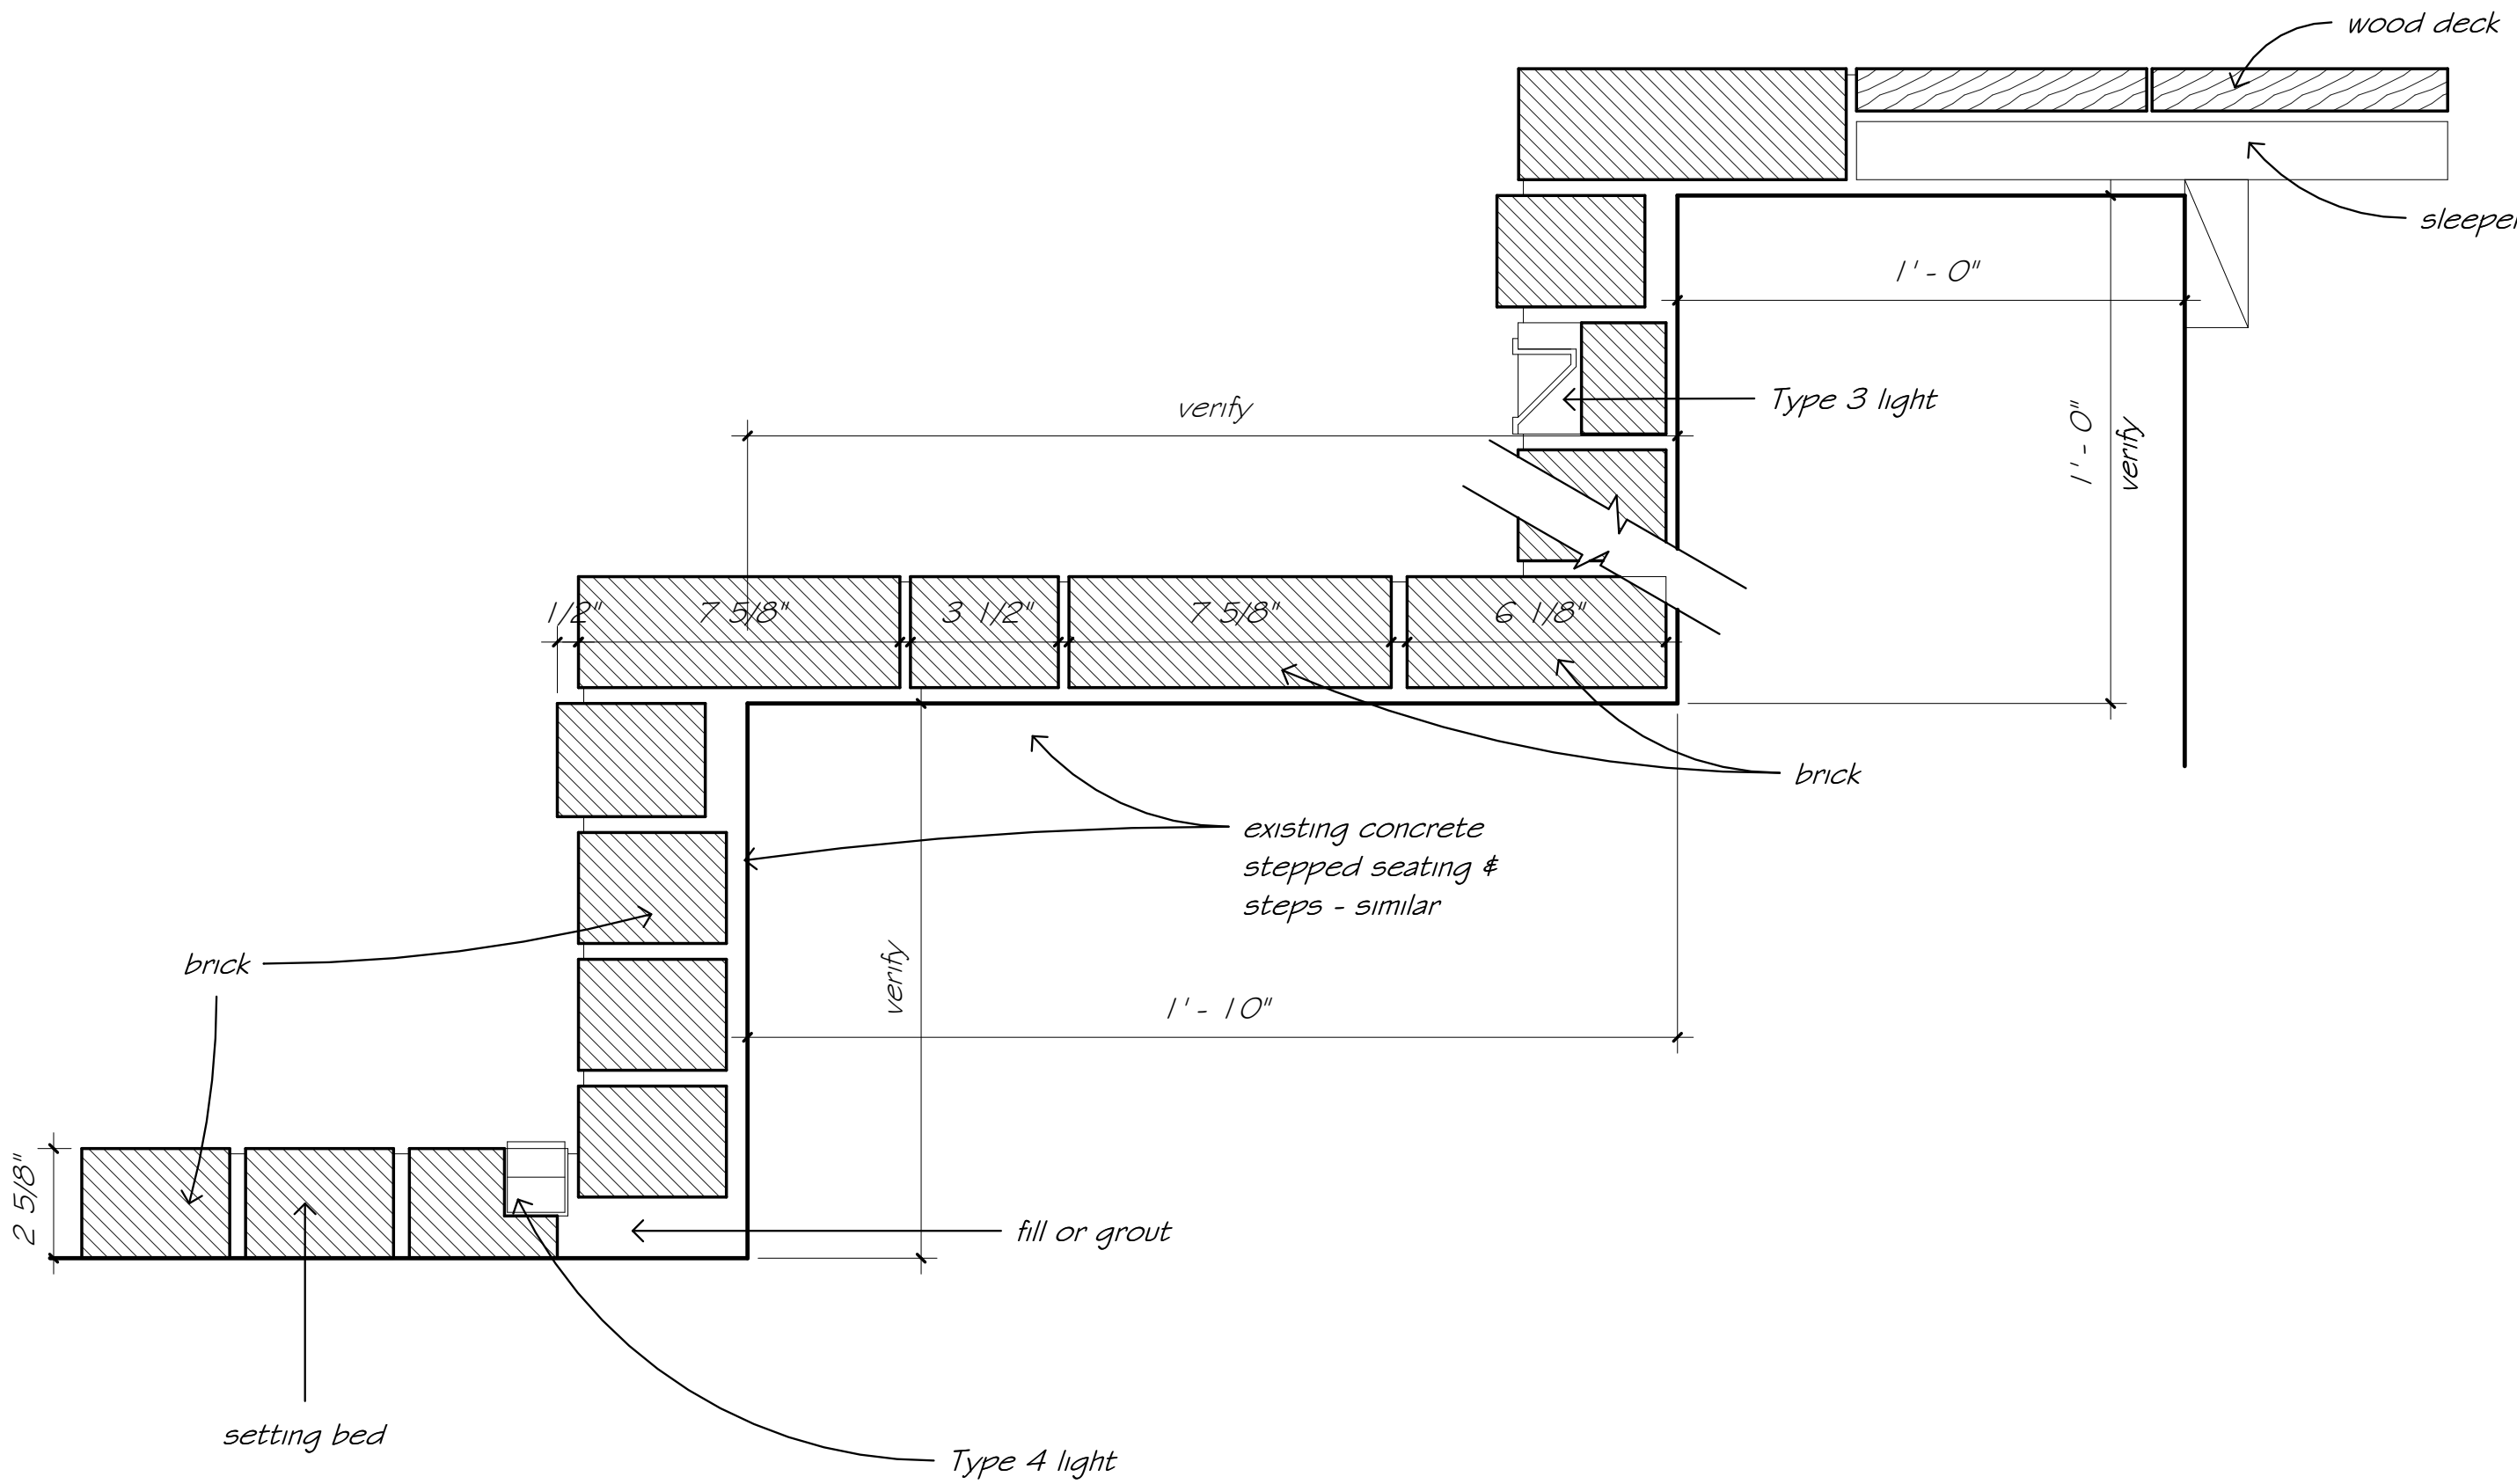

existing stepped seating w/ new brick

Section

④ Step/Seating D
3" = 1'-0"

design and planning

The Kiah House Experience

Site Wall Details

date 05/14/26



scale 3" = 1'-0"

revision date

B11

number

These drawings and designs are the sole ownership of dmdg2. Copies, or any other use of the concepts shall only be granted in writing by dmdg2. The intent and or the actual design are property of dmdg2.

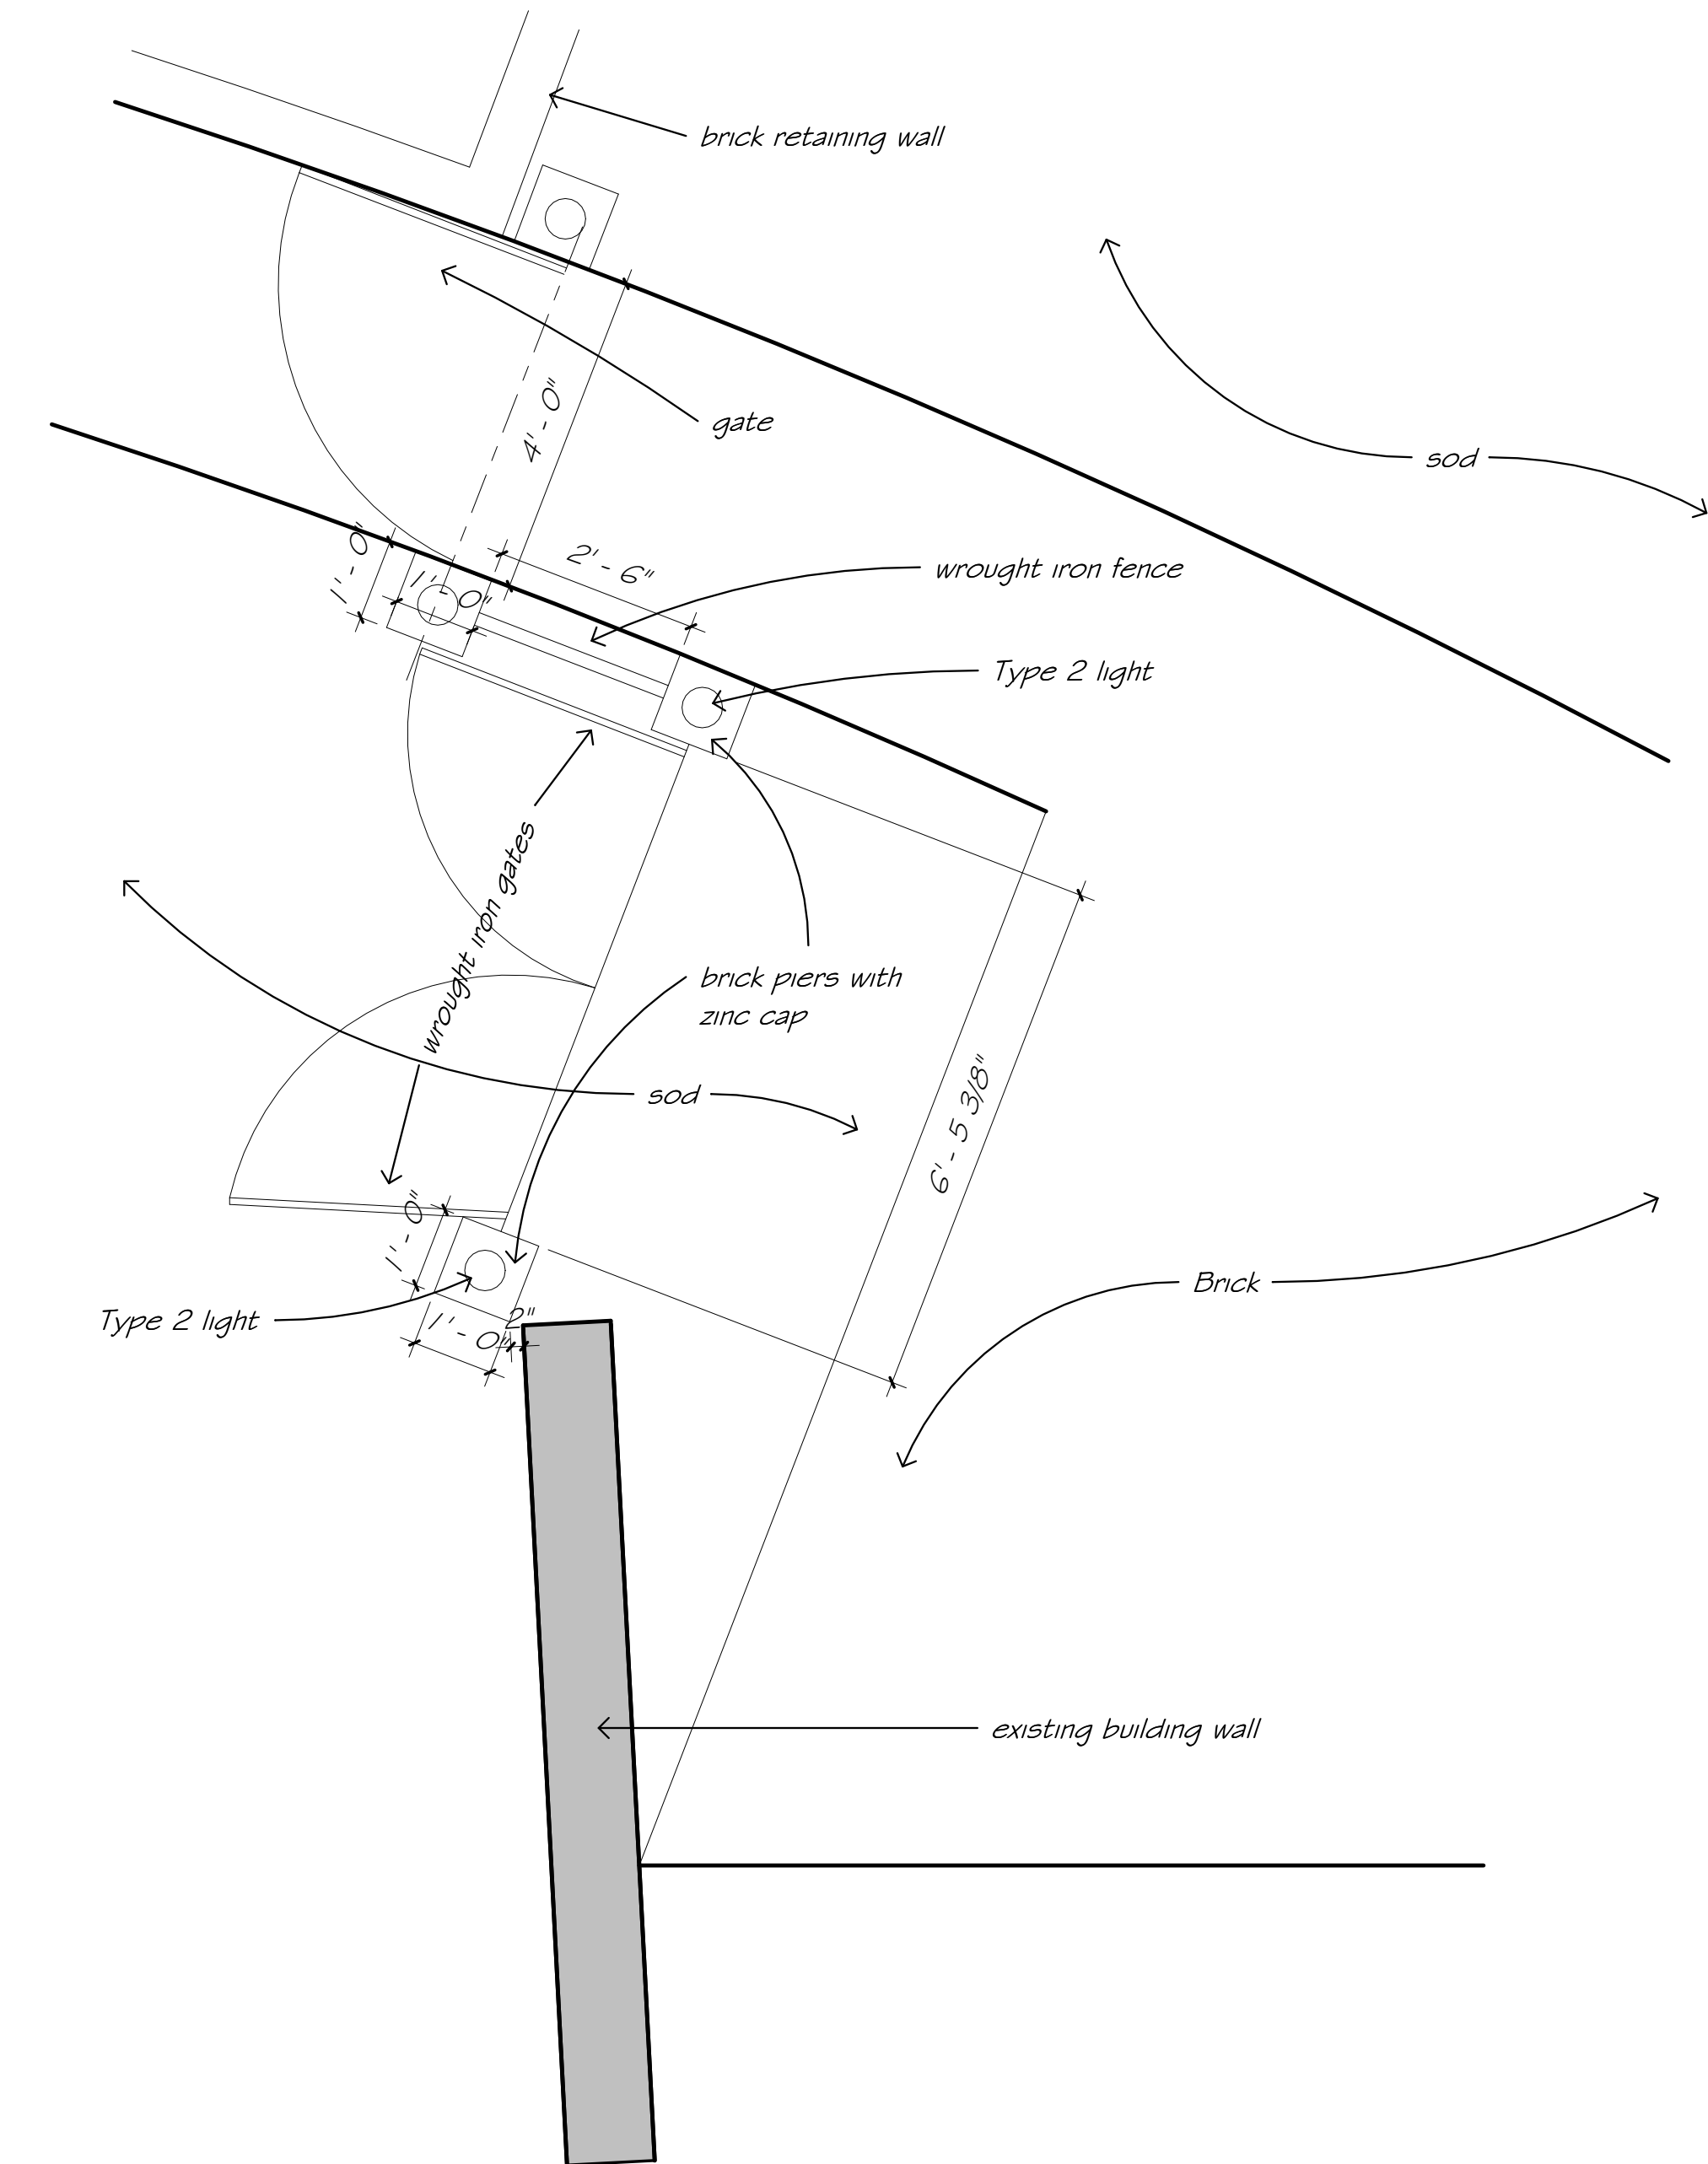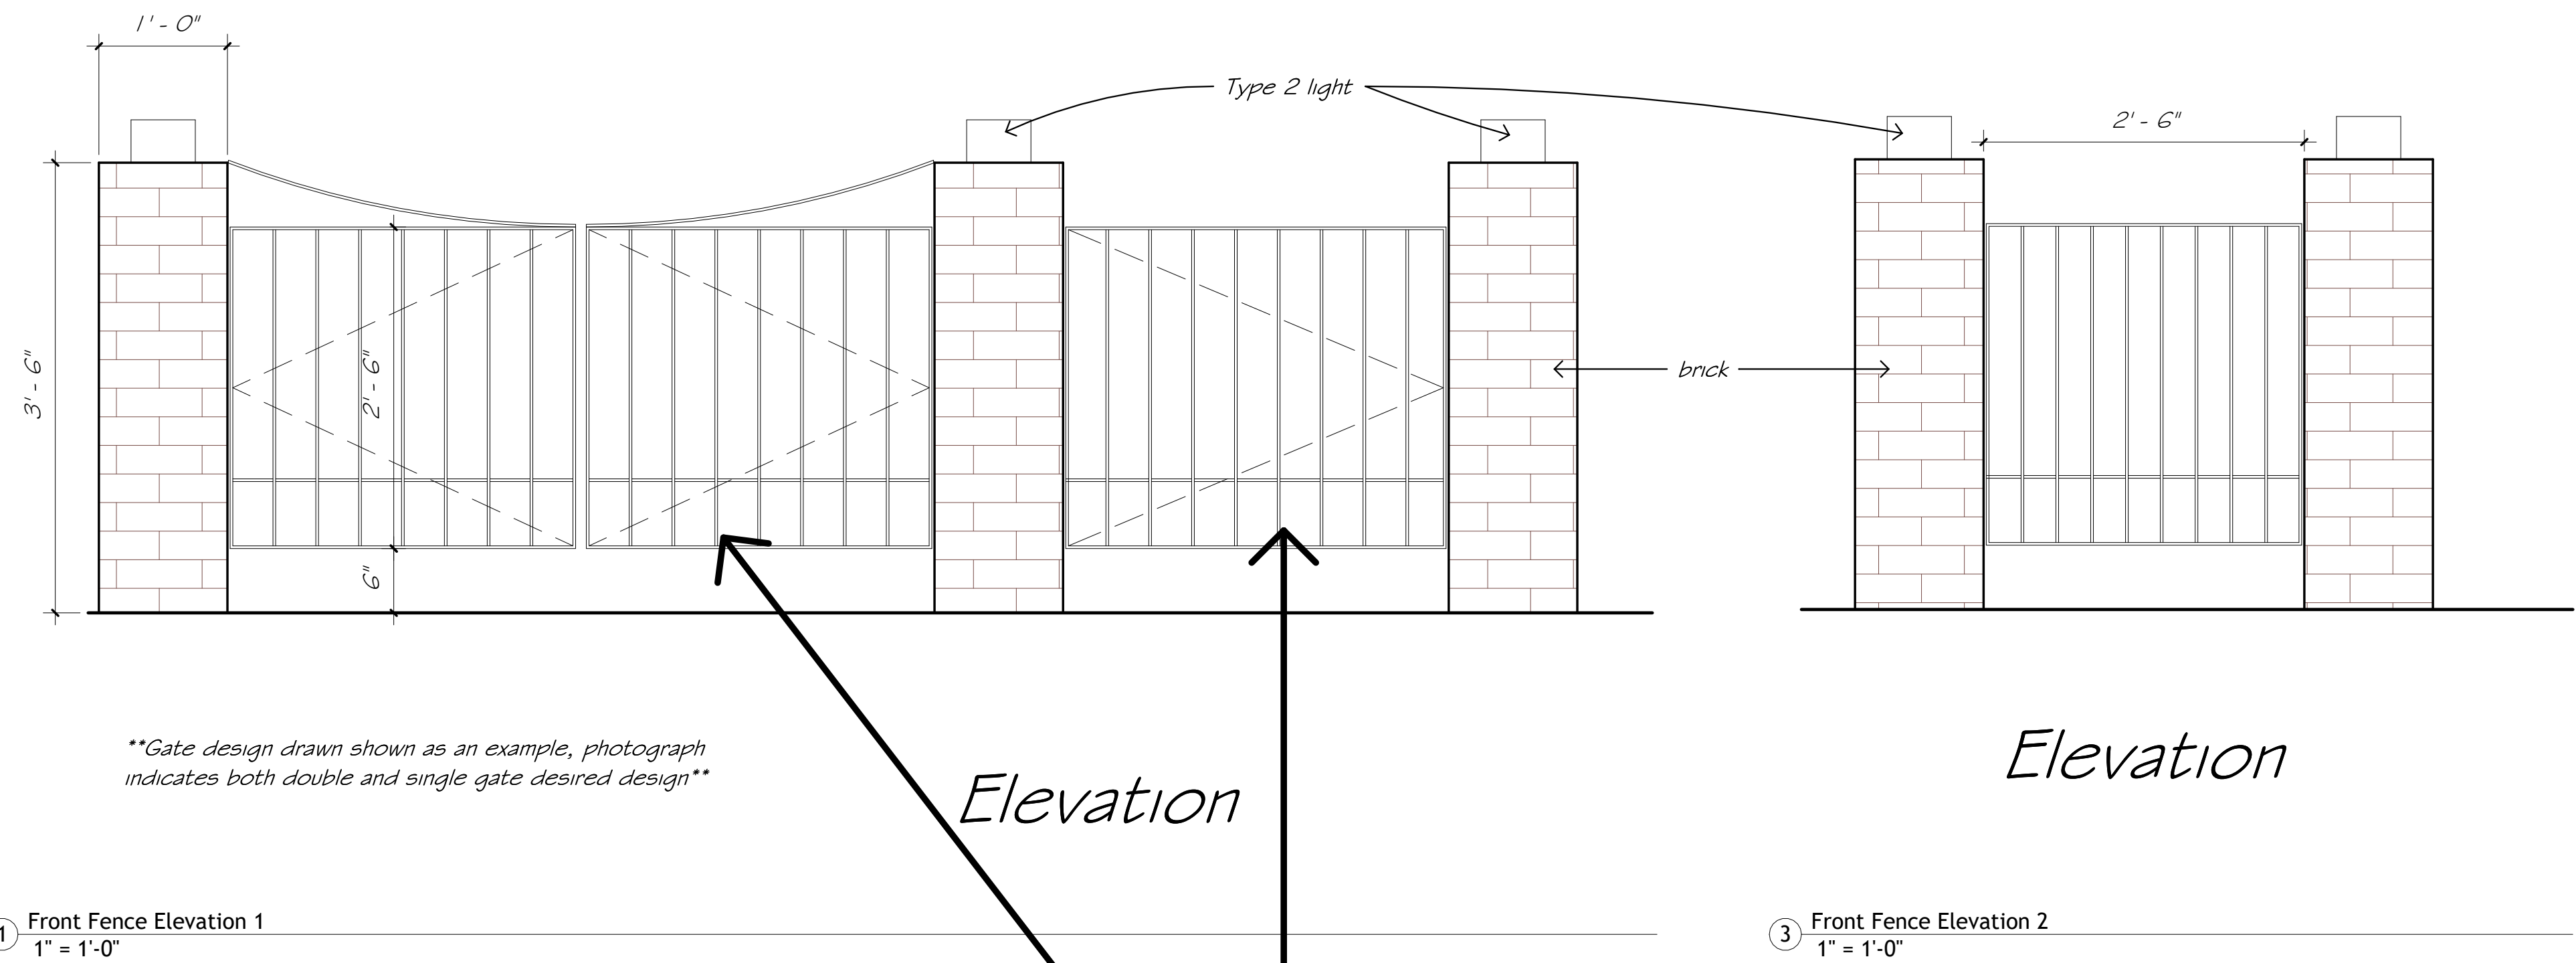

2 Front Fence
1/2" = 1'-0"



design and planning

The Kiah House Experience

date 05/14/26

scale As indicated

revision date

B12

number

These drawings and designs are the sole ownership of dmdg2. Copies, or any other use of the concepts shall only be granted in writing by dmdg2. The intent and or the actual design are property of dmdg2.

