

CHATHAM APARTMENTS RENOVATION 609 ABERCORN STREET

HISTORIC BOARD OF REVIEW SET 9/26/13

DISCIPLINE
OWNER
ARCHITECT

CONTACT INFORMATION
DUKE PROPERTIES, INC.
c/o McCORKLE & JOHNSON, LLC-AGENT
319 TATTNALL STREET
SAVANNAH, GA 31401
(P) 912-232-6000
(E) CMB@McCORKLEJOHNSON.COM

DAWSON ARCHITECTS
NEIL DAWSON, AIA
1020 BRYAN WOODS LOOP, SUITE 1
SAVANNAH, GA 31401
(P) 912-695-2111
(E) NDAWSON@DAWSONARCH.COM

DRAWING INDEX
HBR-1 COVER SHEET & EXISTING PHOTOS
HBR-2 FLOOR PLAN, EAST & NORTH ELEVATIONS
HBR-3 WALL SECTIONS

PROJECT ADDRESS
609 ABERCORN STREET
SAVANNAH, GA. 31401




1020 Bryan Woods Loop, Suite 1
Savannah, Ga 31410
PH. 1. 912. 695. 2111
d a w s o n a r c h . c o m


Chatham Apartments
609 Abercorn Street
Savannah, GA.

Duke Properties, Inc.
319 Tattall Street
Savannah, Georgia 31401

H1 PROJECT INFORMATION N.T.S.

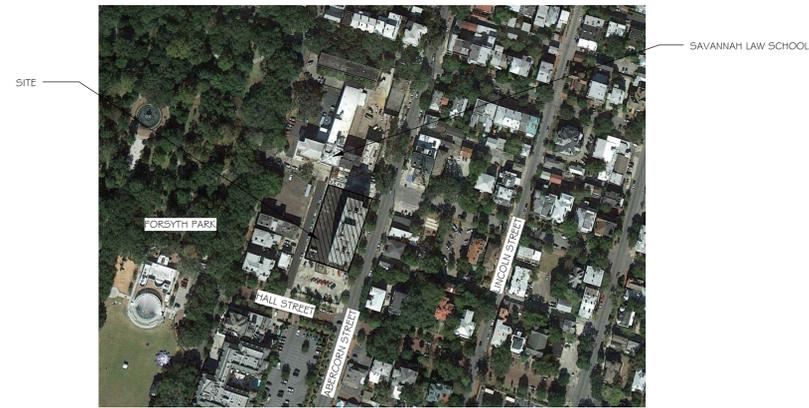

H10 EXISTING PHOTOS AT NORTH FACADE N.T.S.

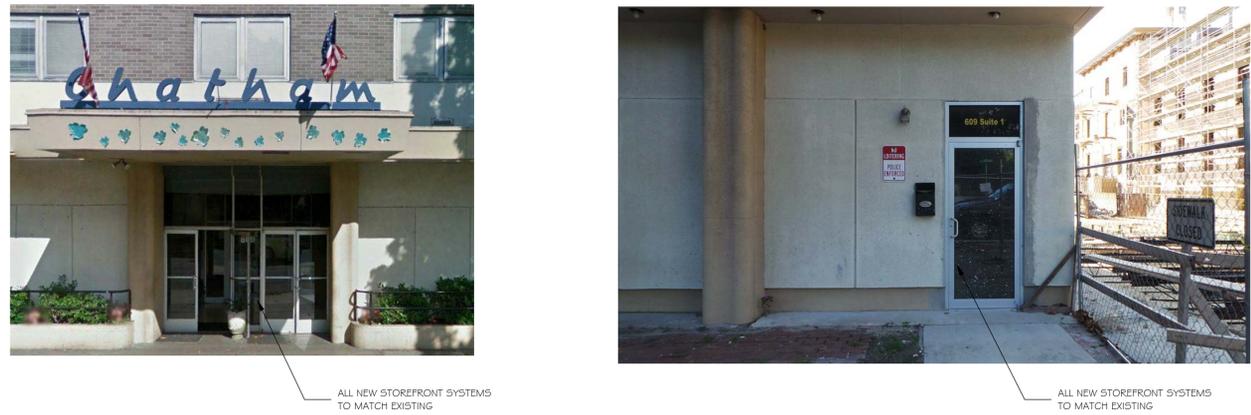

D1 VICINITY MAP N.T.S.



D10 EXISTING PHOTOS AT ABERCORN (EAST) FACADE N.T.S.



A1 AERIAL PHOTO AT NORTH FACADE N.T.S.

A10 EXISTING PHOTO OF EAST FACADE (AT COURTYARD) N.T.S.

PROJECT NO. 13047.00
DATE 9.26.2013
DRAWN BY SC
CHECKED BY ND

HBR-1



DAWSON
ARCHITECTS

1020 Bryan Woods Loop, Suite 1
Savannah, Ga 31410
PH. 1.912.695.2111
dawsonarch.com

Chatham Apartments
609 Abercorn Street
Savannah, GA.


Duke Properties, Inc.
319 Tattnall Street
Savannah, Georgia 31401

PROPOSED FLOOR
PLAN, EAST &
NORTH ELEVATIONS


PROJECT NO. 13047.00
DATE 9.26.2013
DRAWN BY SC
CHECKED BY ND

HBR-2


© 2013 NEIL DAWSON, ARCHITECT, PC

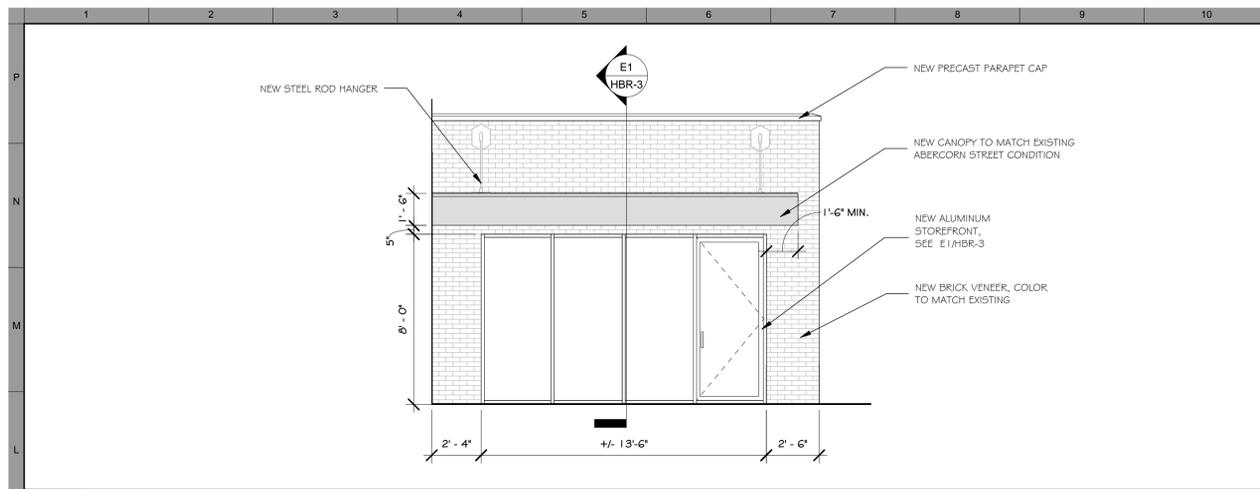

L1 PROPOSED EAST ELEVATION (AT COURTYARD) 1/4" = 1'-0"

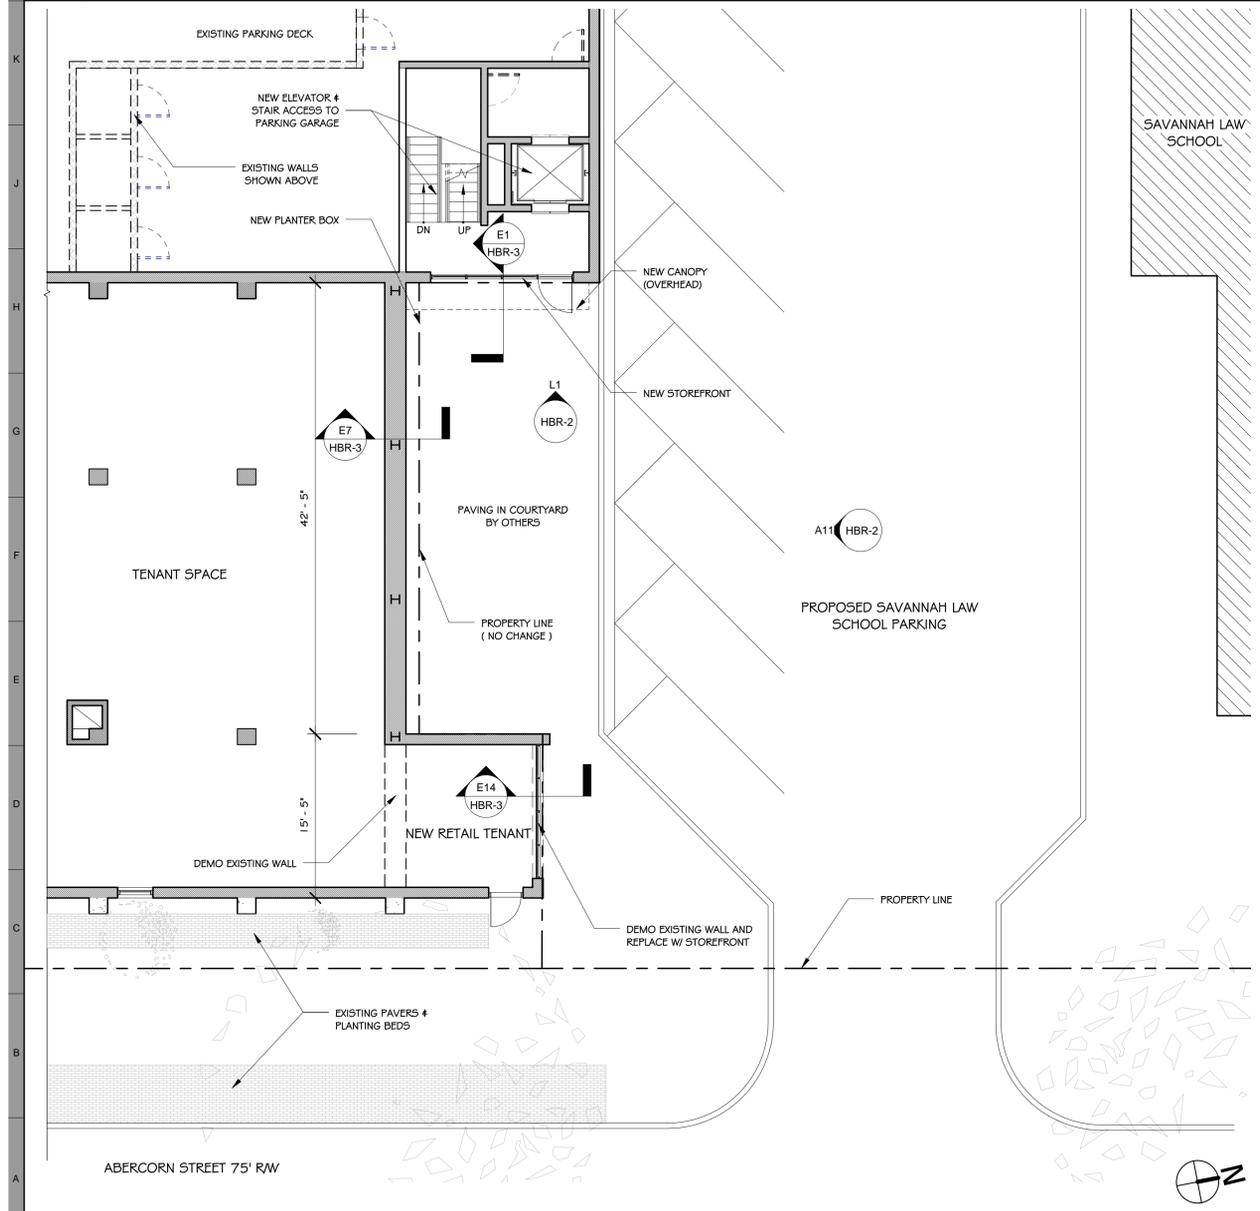

A1 PROPOSED FLOOR PLAN 1/8" = 1'-0"

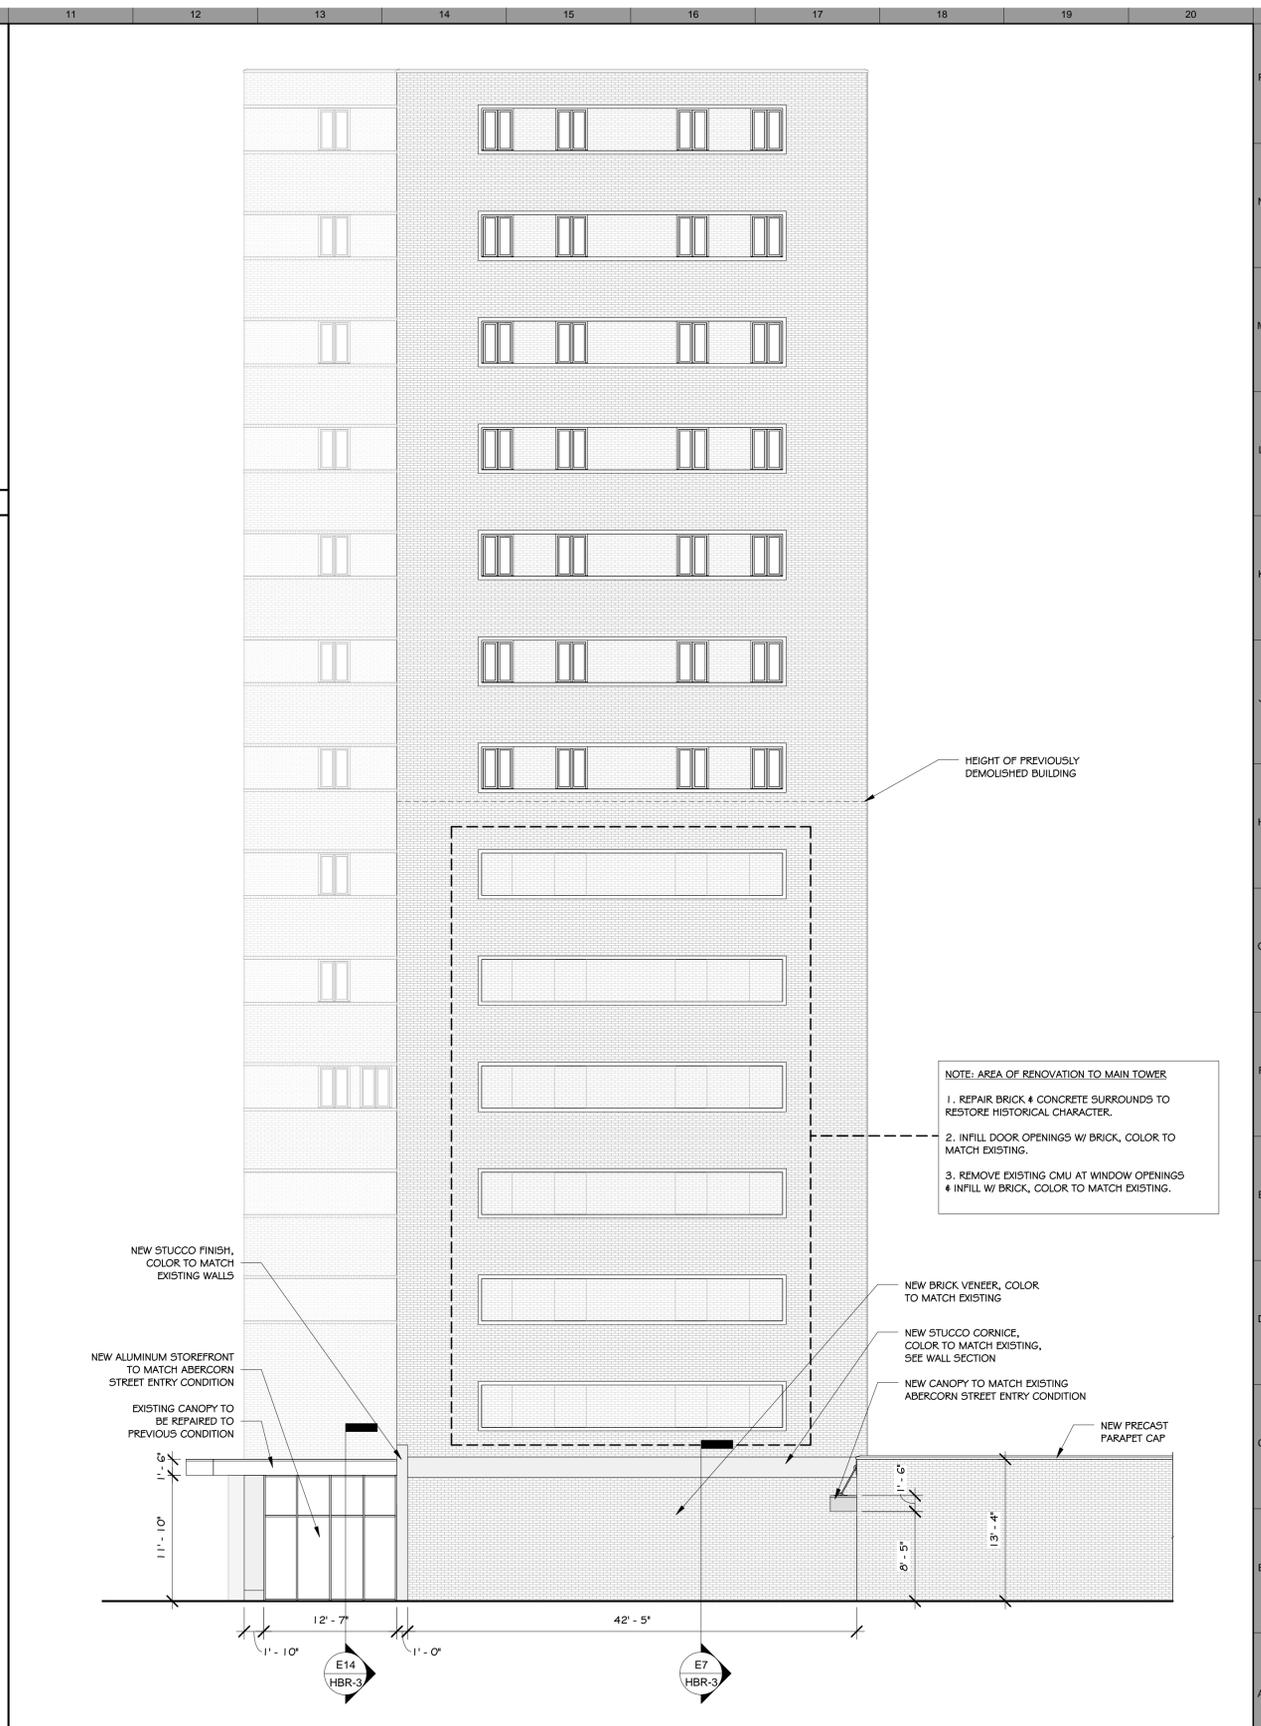

A11 PROPOSED NORTH ELEVATION 1/8" = 1'-0"



DAWSON
ARCHITECTS

1020 Bryan Woods Loop, Suite 1
Savannah, Ga 31410
PH. 1.912.695.2111
dawsonarch.com

Chatham Apartments
609 Abercorn Street
Savannah, GA.




Duke Properties, Inc.
319 Tattnell Street
Savannah, Georgia 31401

Wall Sections

PROJECT NO. 13047.00
DATE 9.26.2013
DRAWN BY SC
CHECKED BY ND

HBR-3

© 2013 NEIL DAWSON, ARCHITECT, P.C.

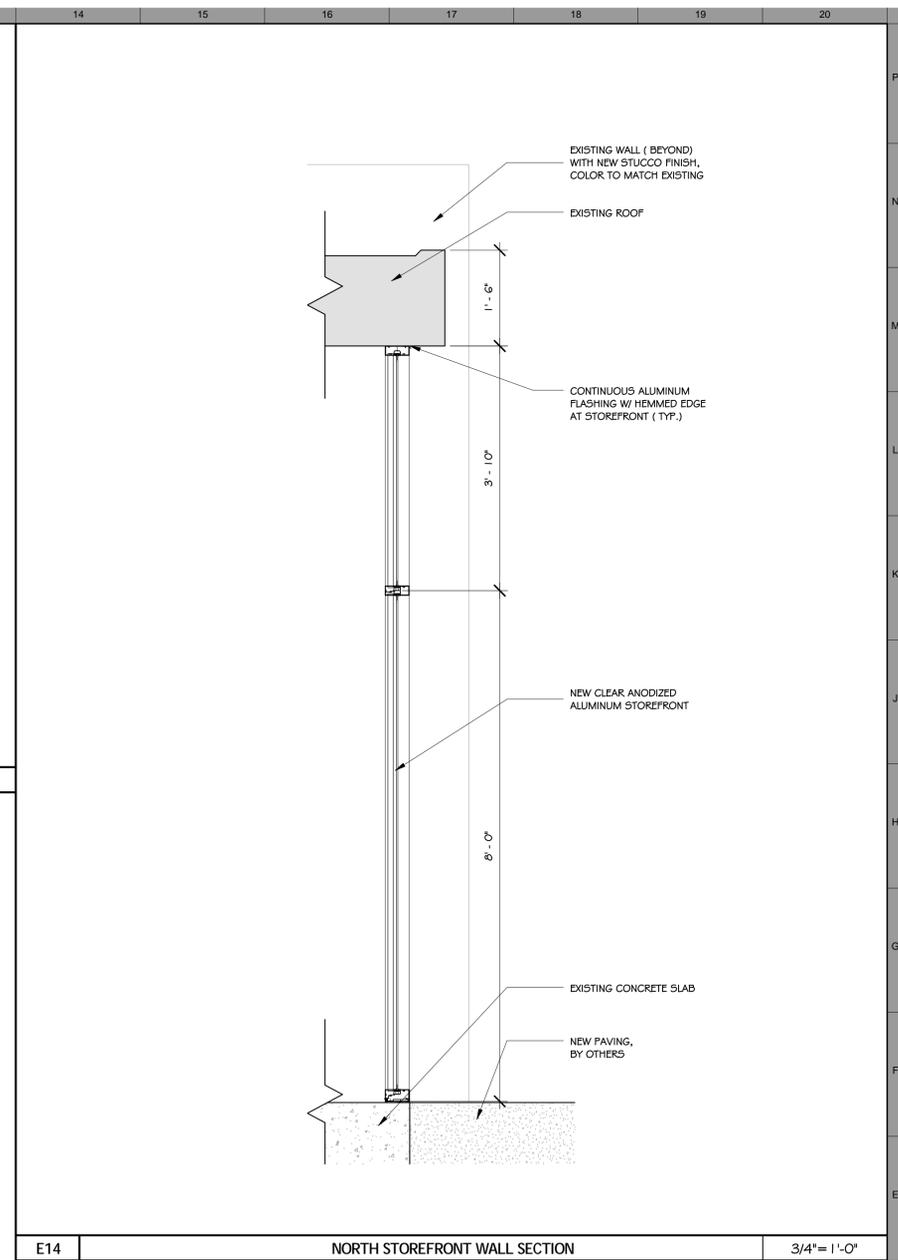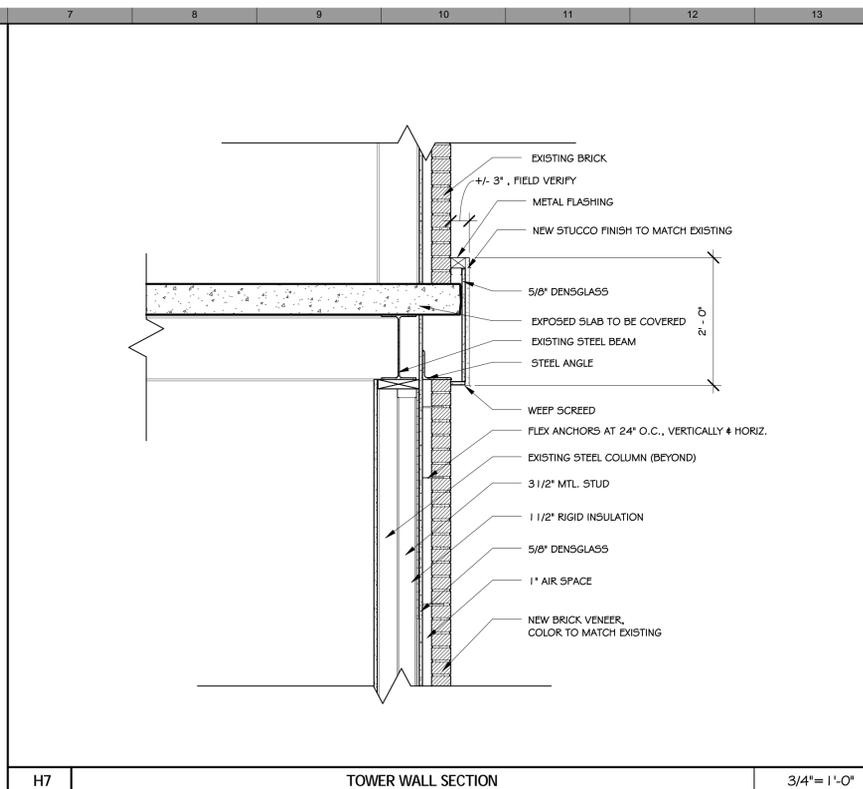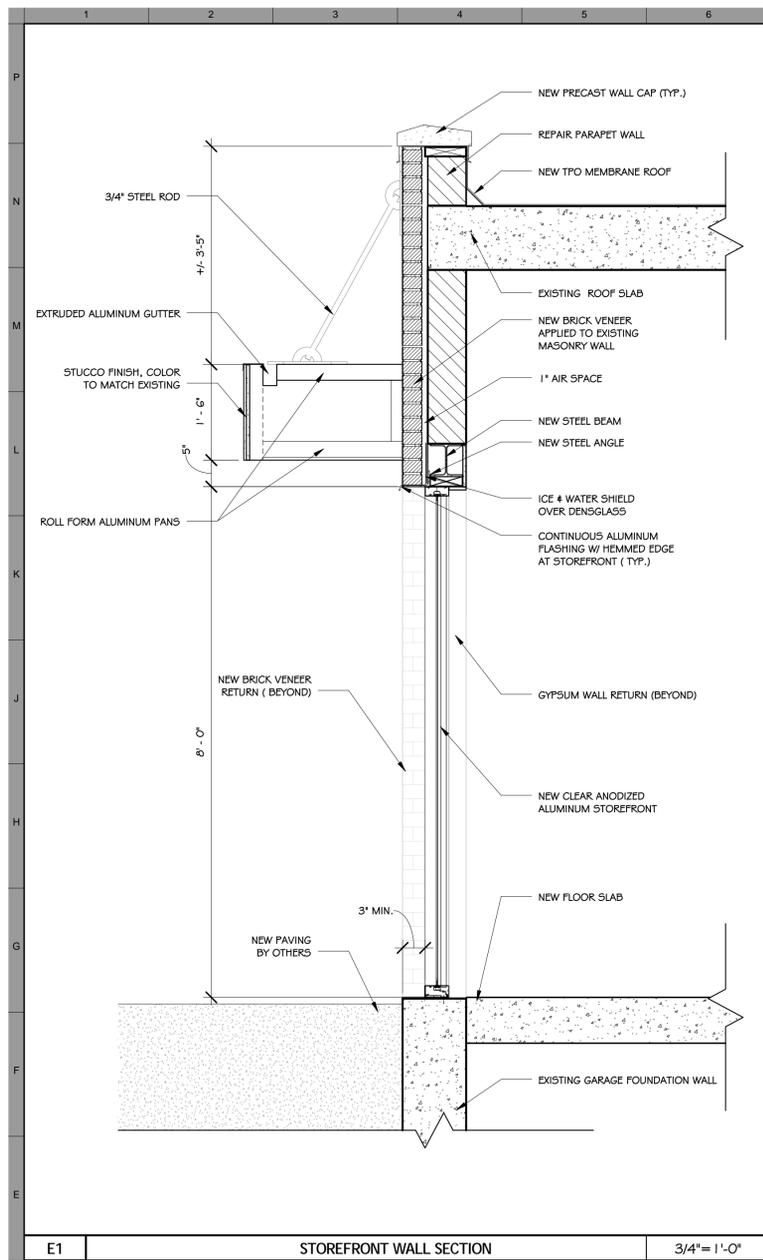

N.T.5