


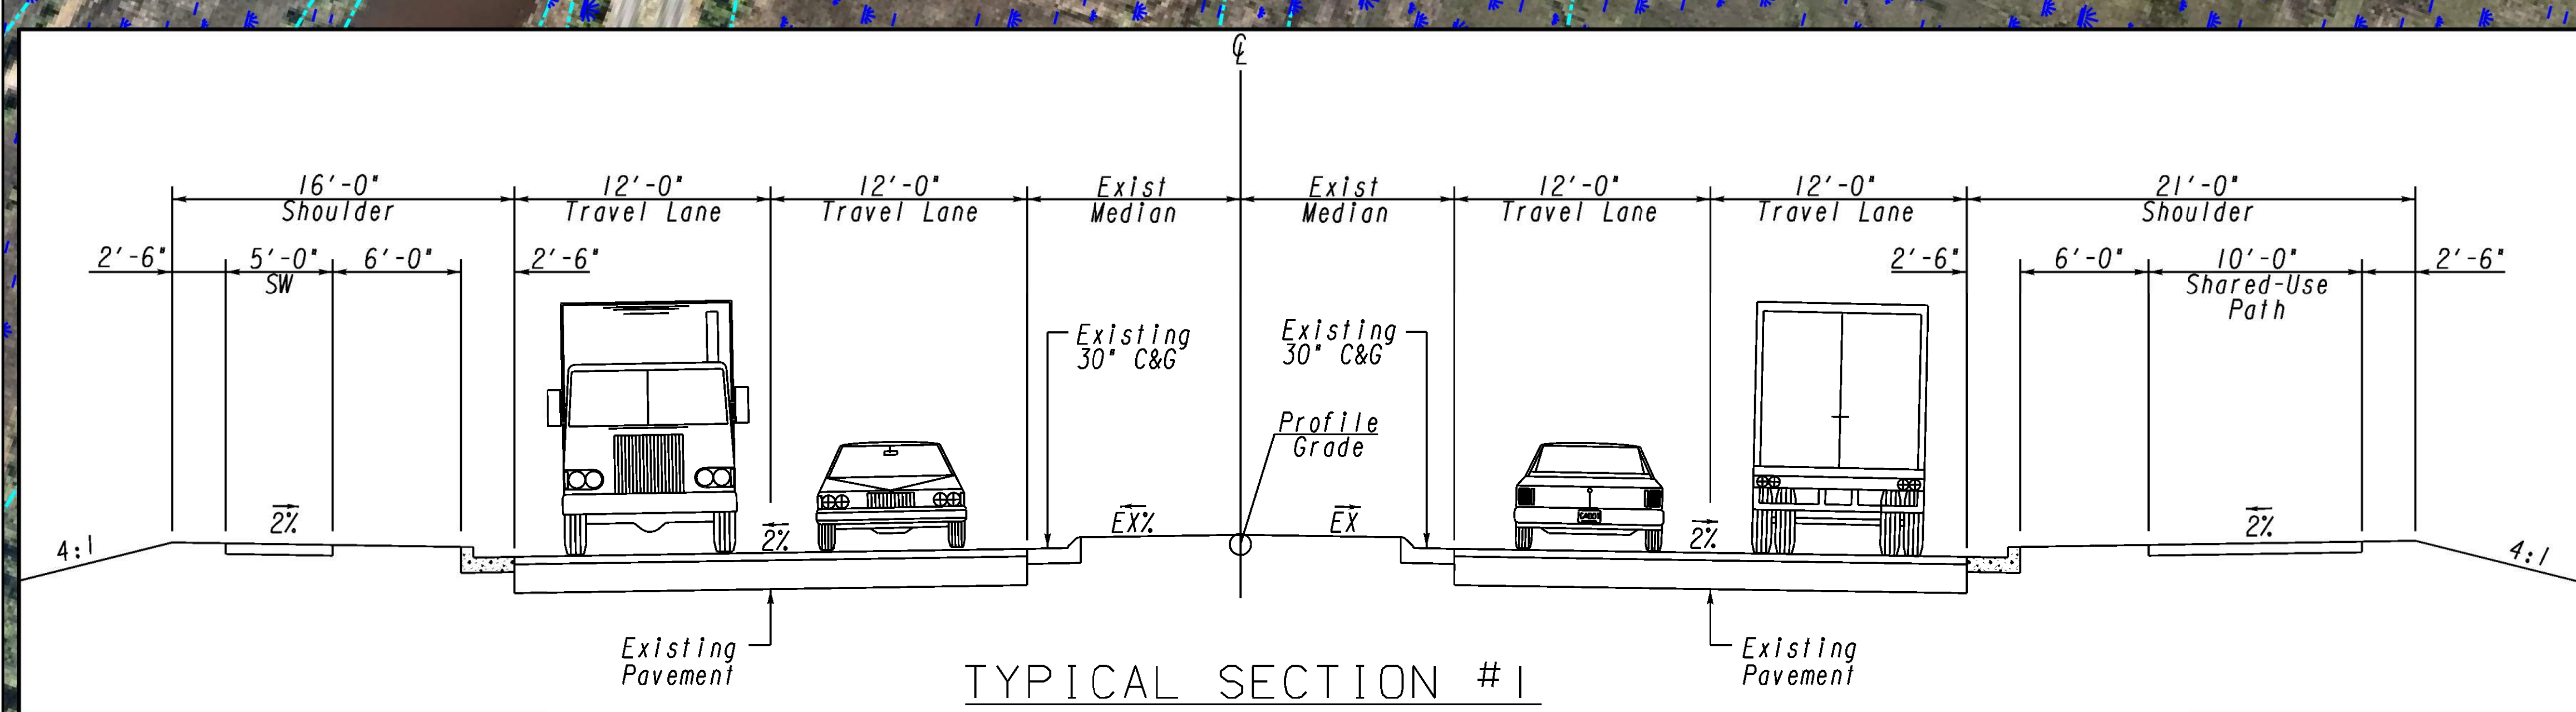

PI 0017906
SR 307 CORRIDOR STUDY
SHEET 1 OF 7

SCALE IN FEET
0 100 200 400

EXISTING TRAFFIC SIGNAL		PROPOSED PAVEMENT	
PLANNED TRAFFIC SIGNAL		PROPOSED SIDEWALK	
TRAFFIC SIGNAL UPGRADE		PROPOSED SHARED-USE PATH	
PROPOSED TRAFFIC SIGNAL		BRIDGE	
		RETAINING WALL	
		EXISTING R/W & PROPERTY LINES	
		EDGE OF PAVEMENT	
		REQ'D ROW	
		PROPOSED BY OTHERS	
		PAVEMENT TO BE REMOVED	
		RAISED CONCRETE MEDIAN	
		ENVIRONMENTALLY SENSITIVE AREA	