


MATCH LINE SHEET NO. 2

MATCH LINE SHEET NO. 4

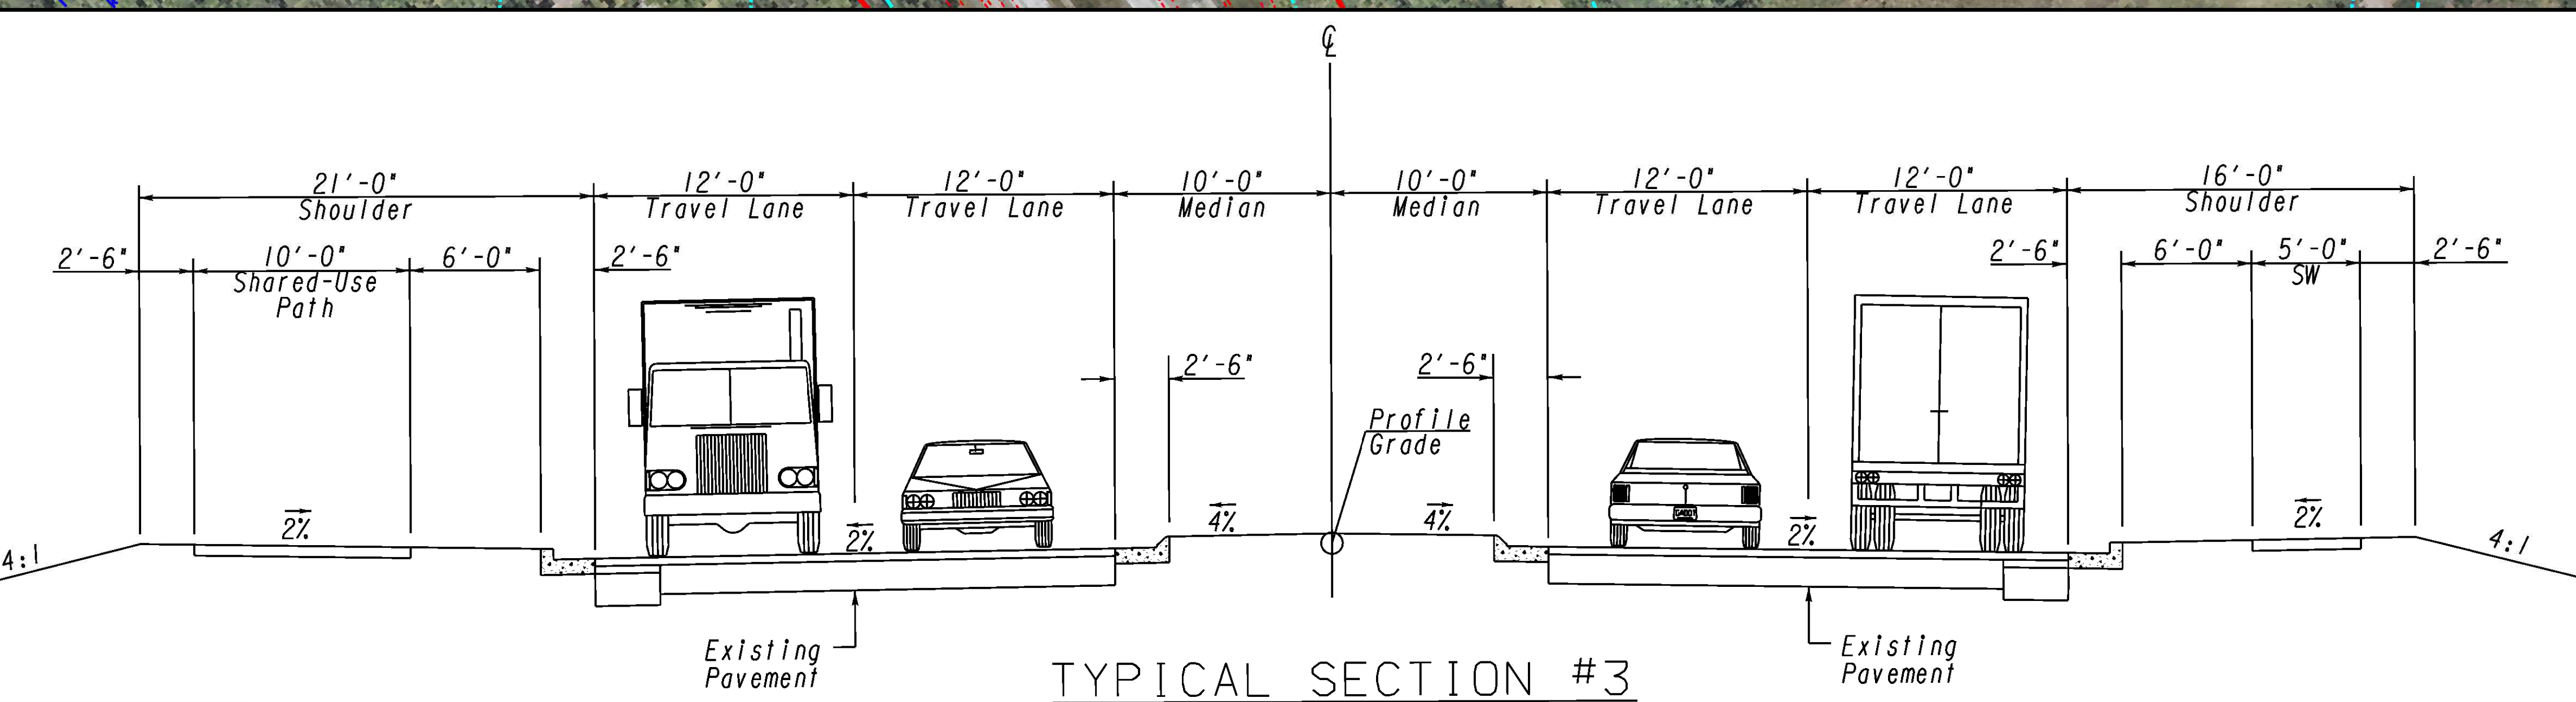

PI 0017906
SR 307 CORRIDOR STUDY
SHEET 3 OF 7

SCALE IN FEET
0 100 200 400



- | | | | |
|-------------------------|--|--------------------------------|--|
| EXISTING TRAFFIC SIGNAL | | PROPOSED PAVEMENT | |
| PLANNED TRAFFIC SIGNAL | | PROPOSED SIDEWALK | |
| TRAFFIC SIGNAL UPGRADE | | PROPOSED SHARED-USE PATH | |
| PROPOSED TRAFFIC SIGNAL | | BRIDGE | |
| | | RETAINING WALL | |
| | | EXISTING R/W & PROPERTY LINES | |
| | | EDGE OF PAVEMENT | |
| | | REQ'D ROW | |
| | | PROPOSED BY OTHERS | |
| | | PAVEMENT TO BE REMOVED | |
| | | RAISED CONCRETE MEDIAN | |
| | | ENVIRONMENTALLY SENSITIVE AREA | |