


04.21.2026
Pantik Residence
525 E. Anderson Street
Amended Elevation

Amendment to the previously approved COA, case # 25-003309-COA, consists of three front columns extending to the floor of the porch deck. Columns are to be wood tapered of 11” diameter at the base.

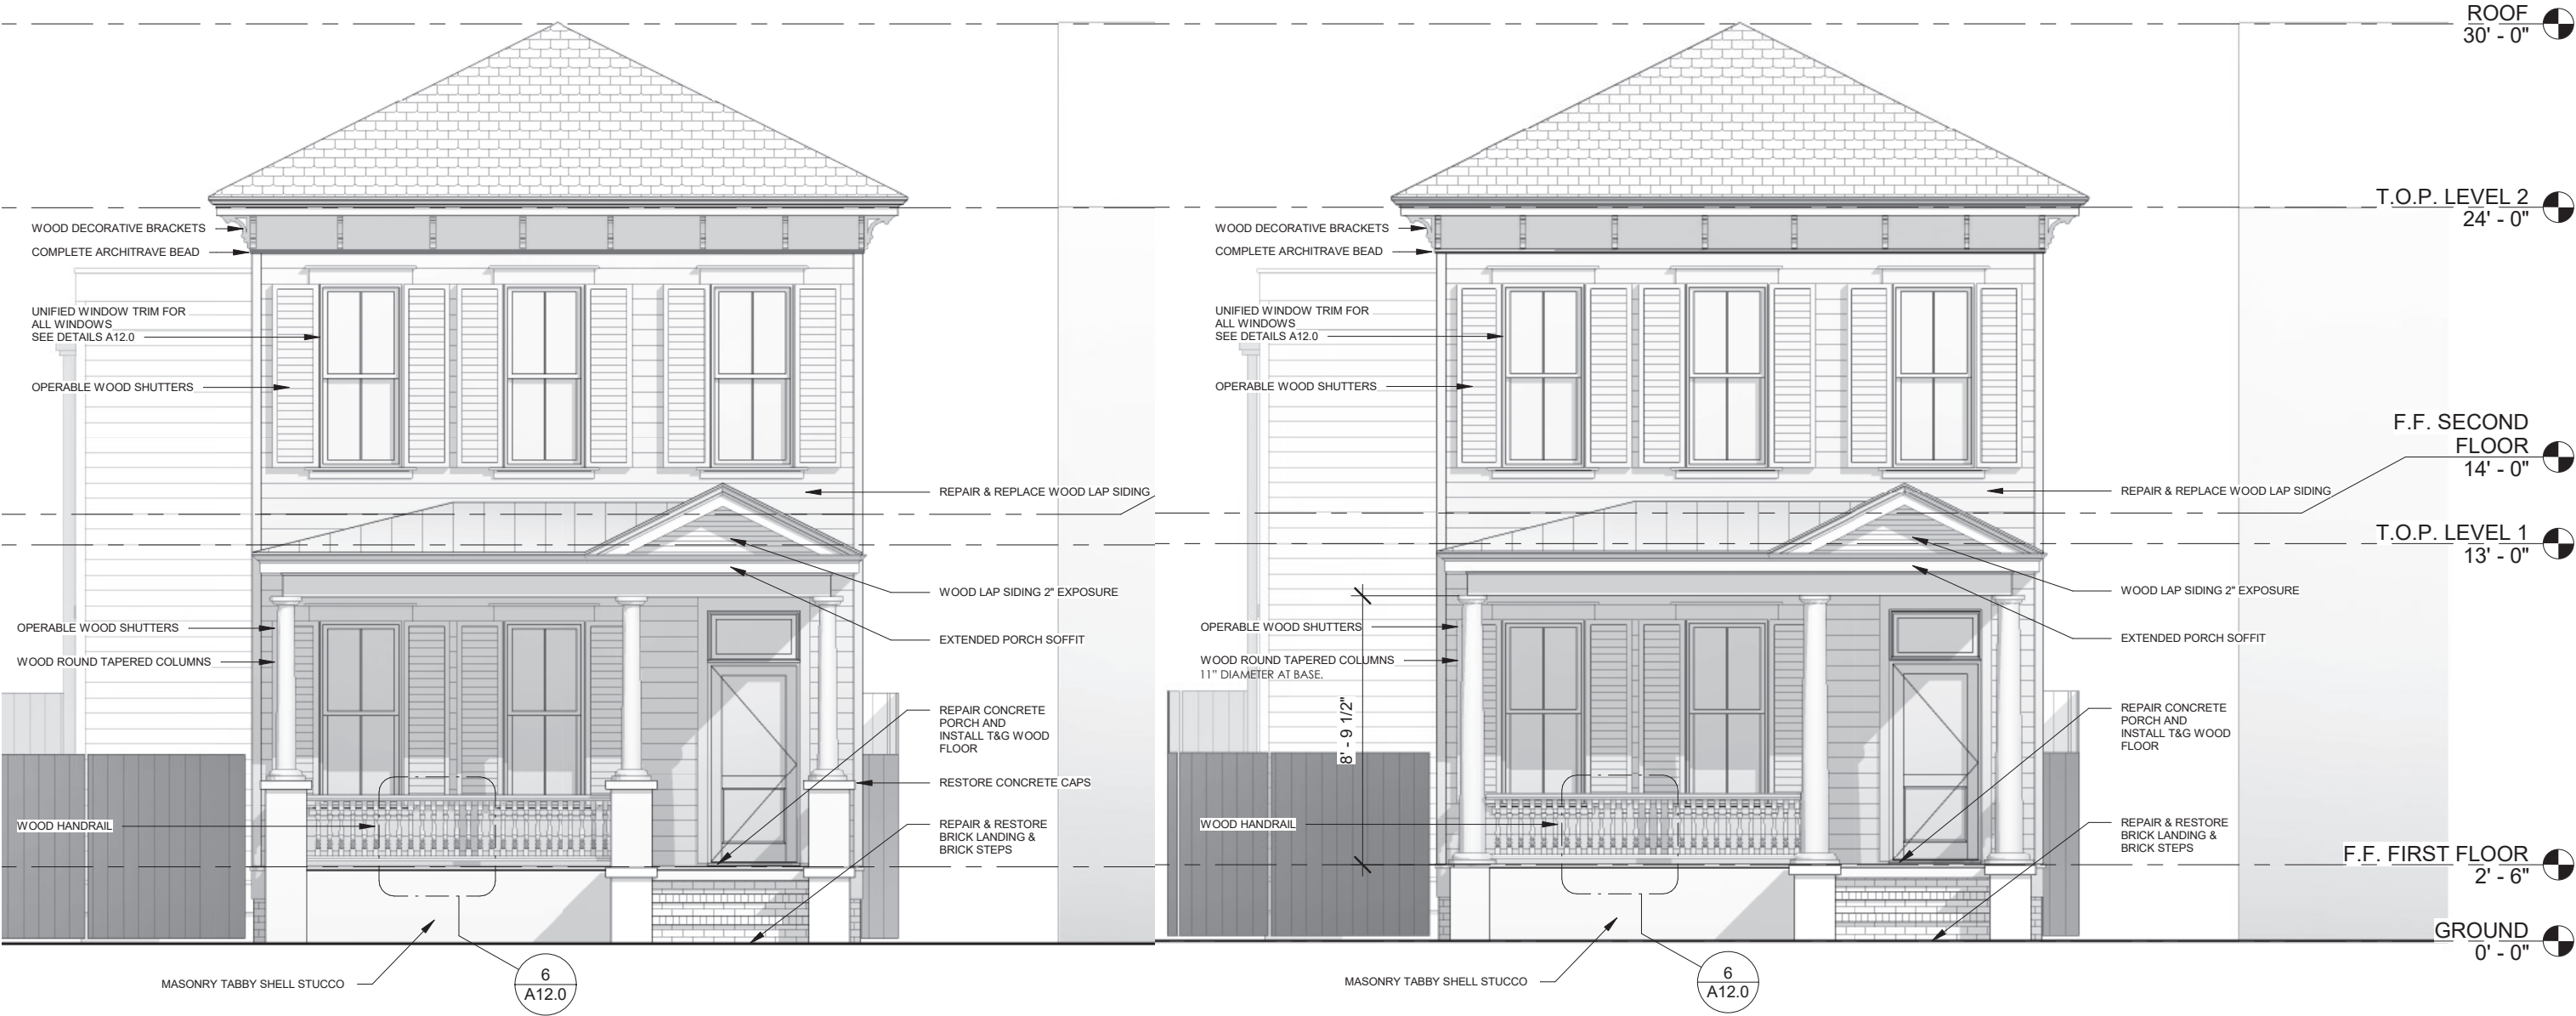

Elevation as aproved

Elevation Amended - 11”D Tapered Round columns
at porch floor