



BELFOR Property Restoration

1000 Business Center Drive Unit 90, Savannah, GA, 31405
 (912) 966-8093 Tel. - (912) 966-8064 Fax
 GA License # RLCO 002099 - Fed ID # 84-1309171

RUBY_WALKER

Exterior



Ext_Surfaces

2402.09 SF Walls	388.21 LF Floor Perimeter
2402.09 SF Walls & Ceiling	

Missing Wall - Goes to neither Floor/Ceiling	3' 3 13/16" X 7' 5/16"	Opens into Exterior
Missing Wall - Goes to neither Floor/Ceiling	2' 2 3/8" X 3' 4 5/16"	Opens into Exterior
Missing Wall - Goes to neither Floor/Ceiling	4' 1" X 7' 7 3/4"	Opens into Exterior
Missing Wall - Goes to neither Floor/Ceiling	3' 9 13/16" X 7' 6 5/16"	Opens into Exterior
Missing Wall - Goes to neither Floor/Ceiling	4' 10 3/4" X 5' 7 11/16"	Opens into Exterior
Missing Wall - Goes to neither Floor/Ceiling	3' 1 1/8" X 5' 1 1/16"	Opens into Exterior
Missing Wall - Goes to neither Floor/Ceiling	4' 2" X 5' 6 11/16"	Opens into Exterior
Missing Wall - Goes to neither Floor/Ceiling	7' 1" X 5' 6 11/16"	Opens into Exterior
Missing Wall - Goes to neither Floor/Ceiling	7' 4 13/16" X 5' 8 11/16"	Opens into Exterior

DESCRIPTION

QTY

ELEVATIONS

FRONT ELEVATION

1. Siding - hardboard - lap pattern - 6"	60.65 SF
2. House wrap (air/moisture barrier)	60.65 SF
3. Seal & paint wood siding	208.73 SF
4. 2" x 4" x 10' #2 & better Fir / Larch (material only)	4.00 EA

>reframe at loose pillar at entrance

5. Powder actuated drive pin - 1 1/2" plastic-flange nail	2.00 EA
---	---------

LEFT ELEVATION

6. Siding - hardboard - lap pattern - 6"	266.64 SF
7. House wrap (air/moisture barrier)	266.64 SF
8. Seal & paint wood siding	266.64 SF
9. Wood shake/shingle starter	43.75 LF
10. Roofing felt - 15 lb.	1.32 SQ
11. Siding - cedar shingle	132.36 SF




CONTINUED - Ext_Surfaces

DESCRIPTION	QTY
12. Soffit - wood	79.63 SF
13. Prime & paint exterior soffit - wood	79.63 SF
<u>*RIGHT ELEVATION*</u>	
<u>*REAR ELEVATION*</u>	
<u>*SIDING*</u>	
14. Attic vent - gable end - wood	1.00 EA
15. Siding - hardboard - lap pattern - 6"	208.64 SF
16. House wrap (air/moisture barrier)	208.64 SF
17. Seal & paint wood siding	208.64 SF
18. Clean stucco	189.20 SF
19. Paint stucco	189.20 SF
20. Soffit - wood	32.00 SF
21. Prime & paint exterior soffit - wood	32.00 SF
22. Prime & paint exterior fascia - wood, 6" - 8" wide	37.25 LF
23. Fascia - 2" x 8" - softwood - re-sawn	37.25 LF
24. Trim board - 1" x 4" - installed (cedar)	28.75 LF
>frieze board	

NOTES:

ROOF

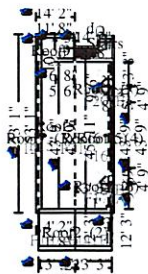

Roof5	
1970.89 Surface Area	19.71 Number of Squares
347.66 Total Perimeter Length	74.74 Total Ridge Length



BELFOR Property Restoration

1000 Business Center Drive Unit 90, Savannah, GA, 31405
(912) 966-8093 Tel. - (912) 966-8064 Fax
GA License # RLCO 002099 - Fed ID # 84-1309171

DESCRIPTION	QTY
ROOF FRAMING	
25. Sheathing - plywood - 1/2" CDX	570.00 SF
ROOFING COMPONENTS	
26. 3 tab - 25 yr. - comp. shingle roofing - w/out felt	26.78 SQ
27. Roofing felt - 15 lb.	19.71 SQ
28. 3 tab - 25 yr. - comp. shingle roofing - w/out felt	22.67 SQ
29. Asphalt starter - universal starter course	88.33 LF
30. Hip / Ridge cap - cut from 3 tab - composition shingles	53.08 LF
31. Valley metal	29.60 LF
32. Drip edge	143.62 LF

NOTES:

Stairway

Stairway




DESCRIPTION	QTY
33. I-joist - 9 1/2" deep - 1 3/4" flange	25.67 LF
34. I-joist - 9 1/2" deep - 1 3/4" flange	22.17 LF
35. Sheathing - OSB - 3/4" - tongue and groove	32.00 SF
36. Drilled bottom plate - 2" x 6" treated lumber	22.17 LF

NOTES:




VIEW 3D MODEL





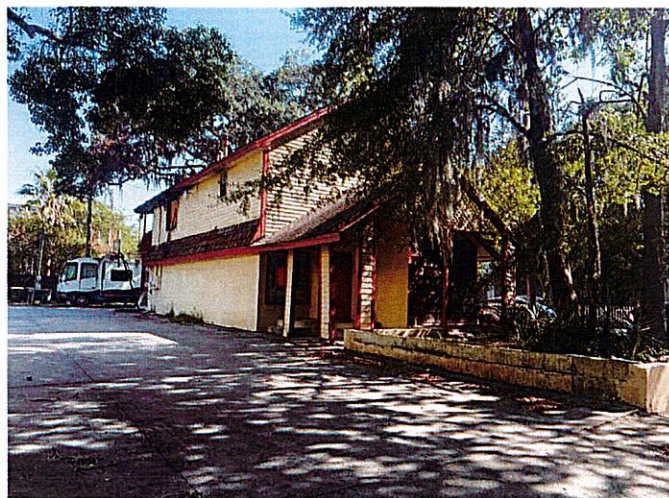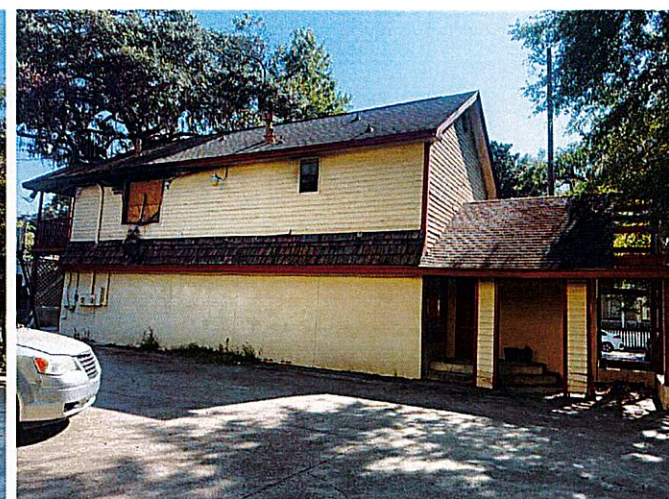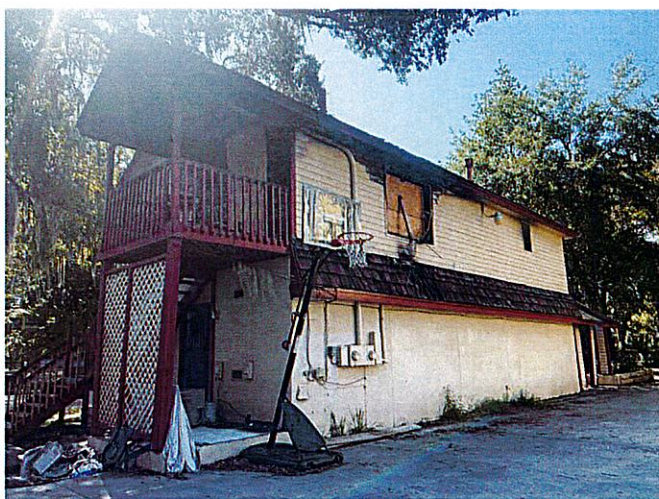



Roof	Length
Ridges (RI)	74' 9"
Hips (H)	-
Valleys (V)	29' 7"
Rakes (RA)	125'
Eaves (E)	200' 5"
Flashing (F)*	87' 6"
Step Flashing (SF)*	41' 2"
Transition Line (TL)	-


*Please view the 3D model for more detail (e.g. flashing, step flashing and some other roof lines may be difficult to see on the PDF)


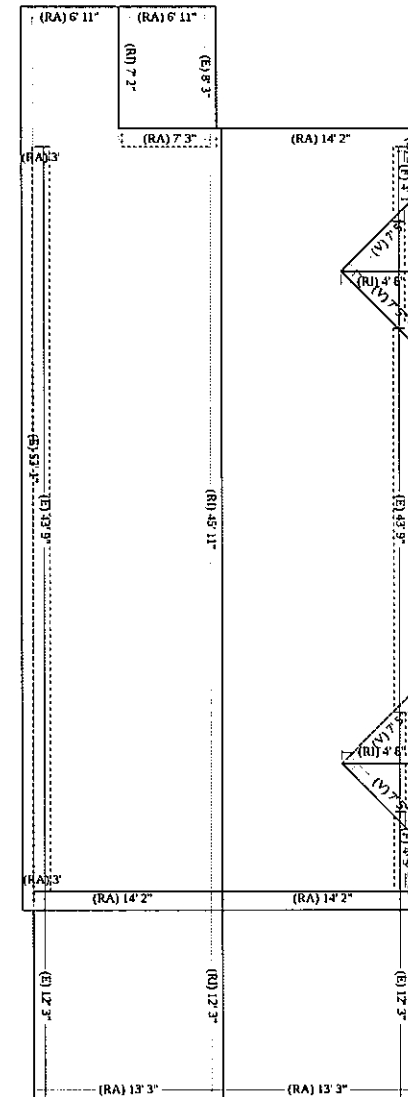


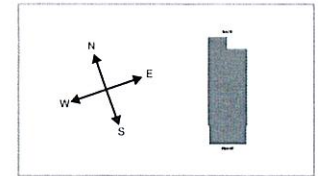
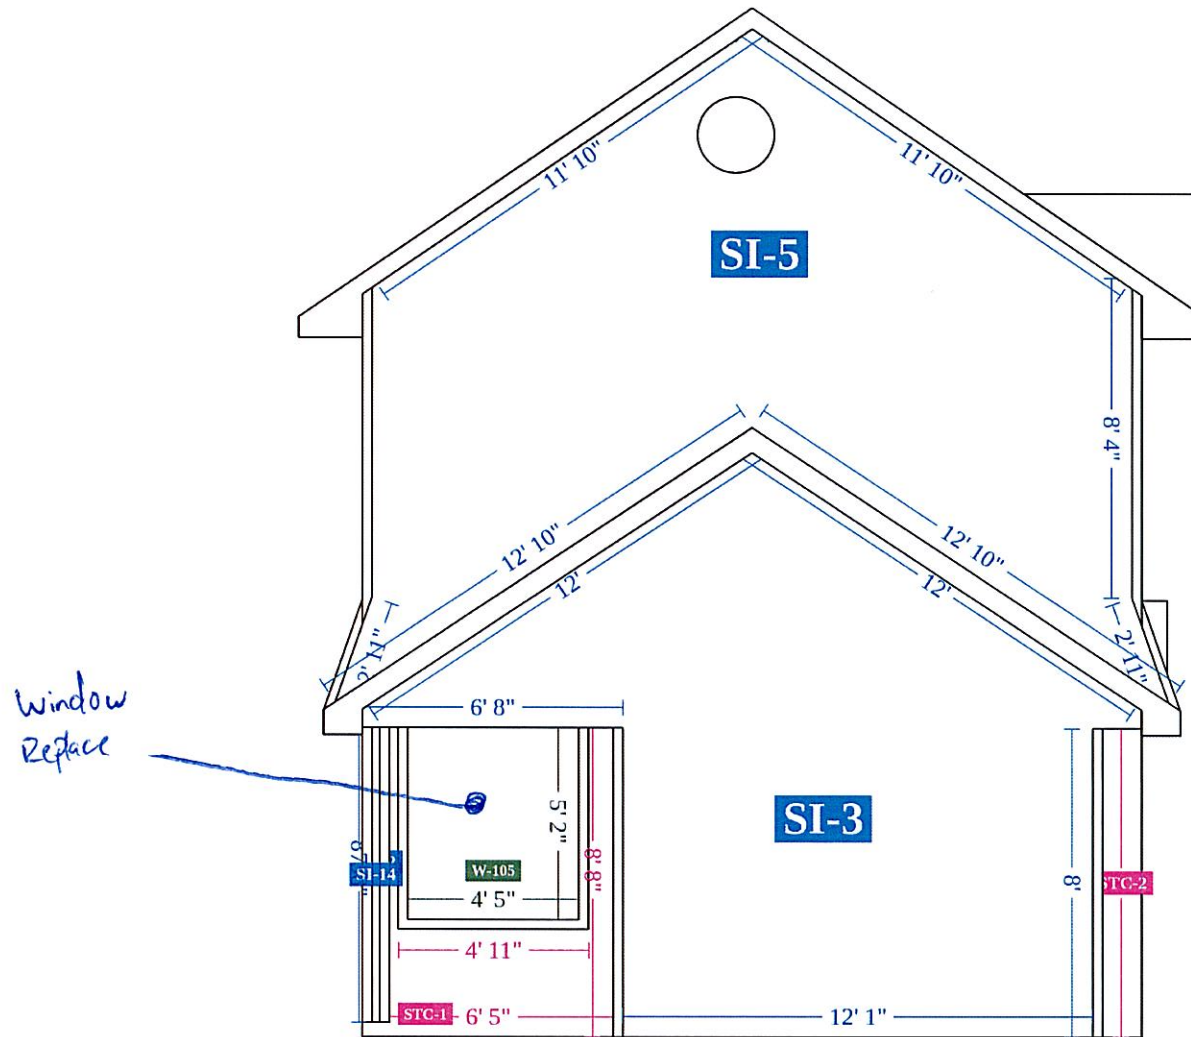



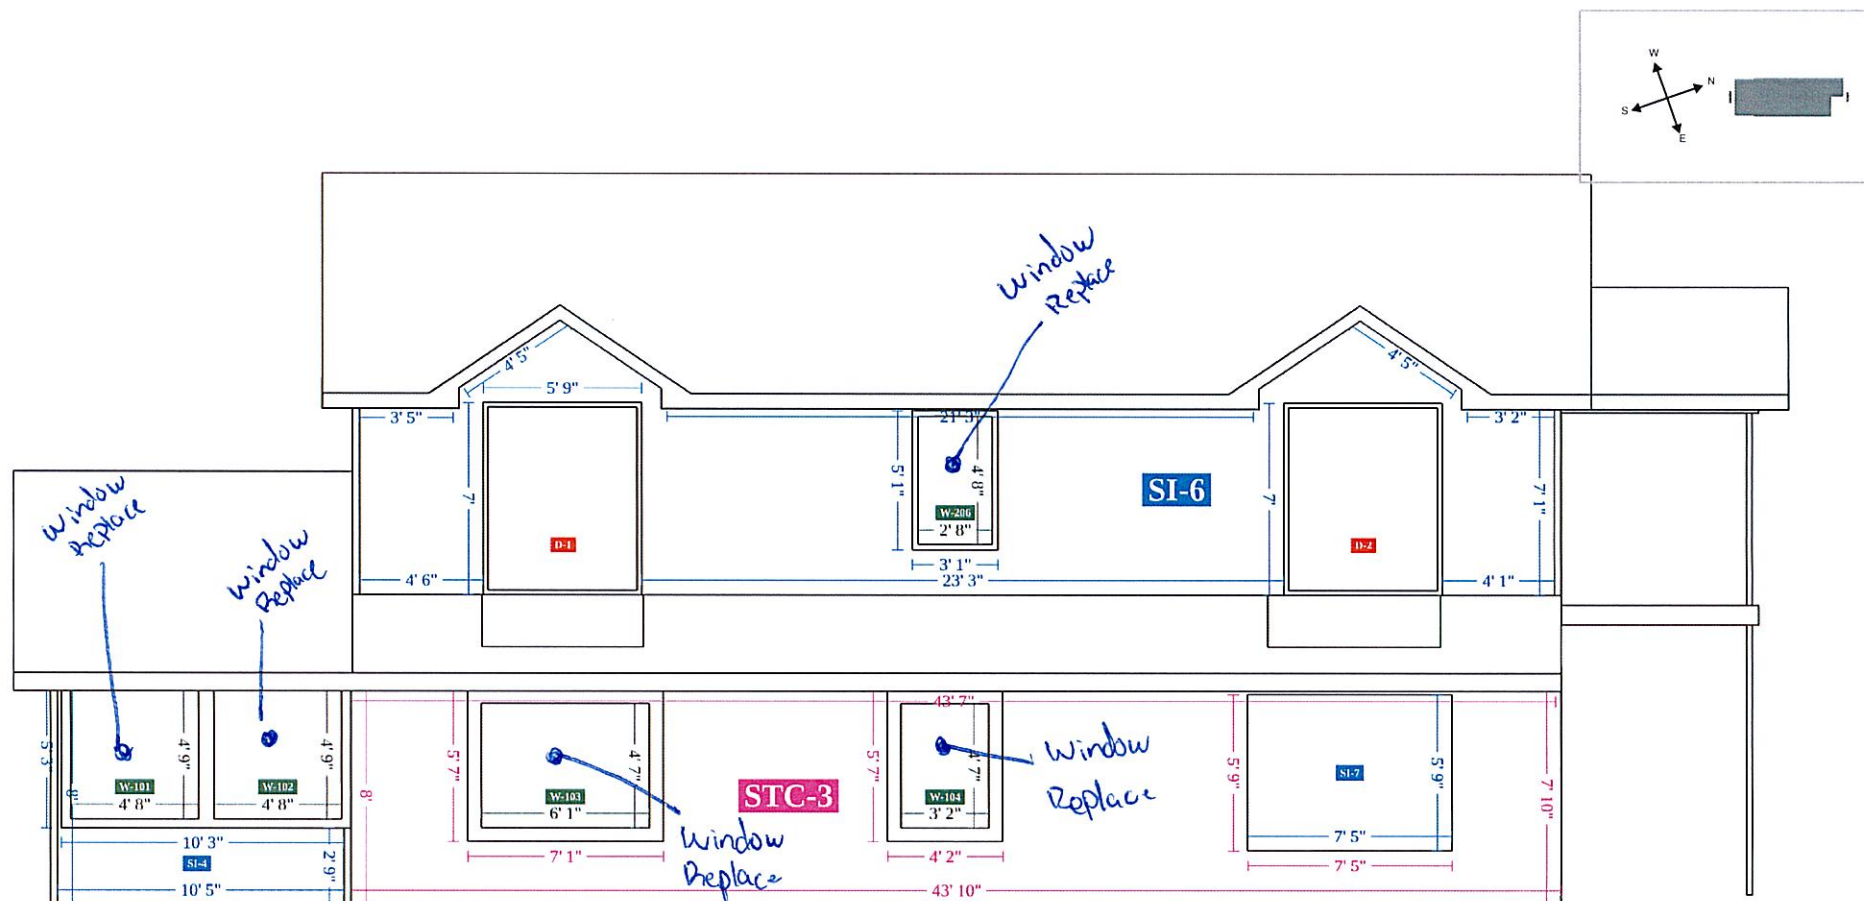


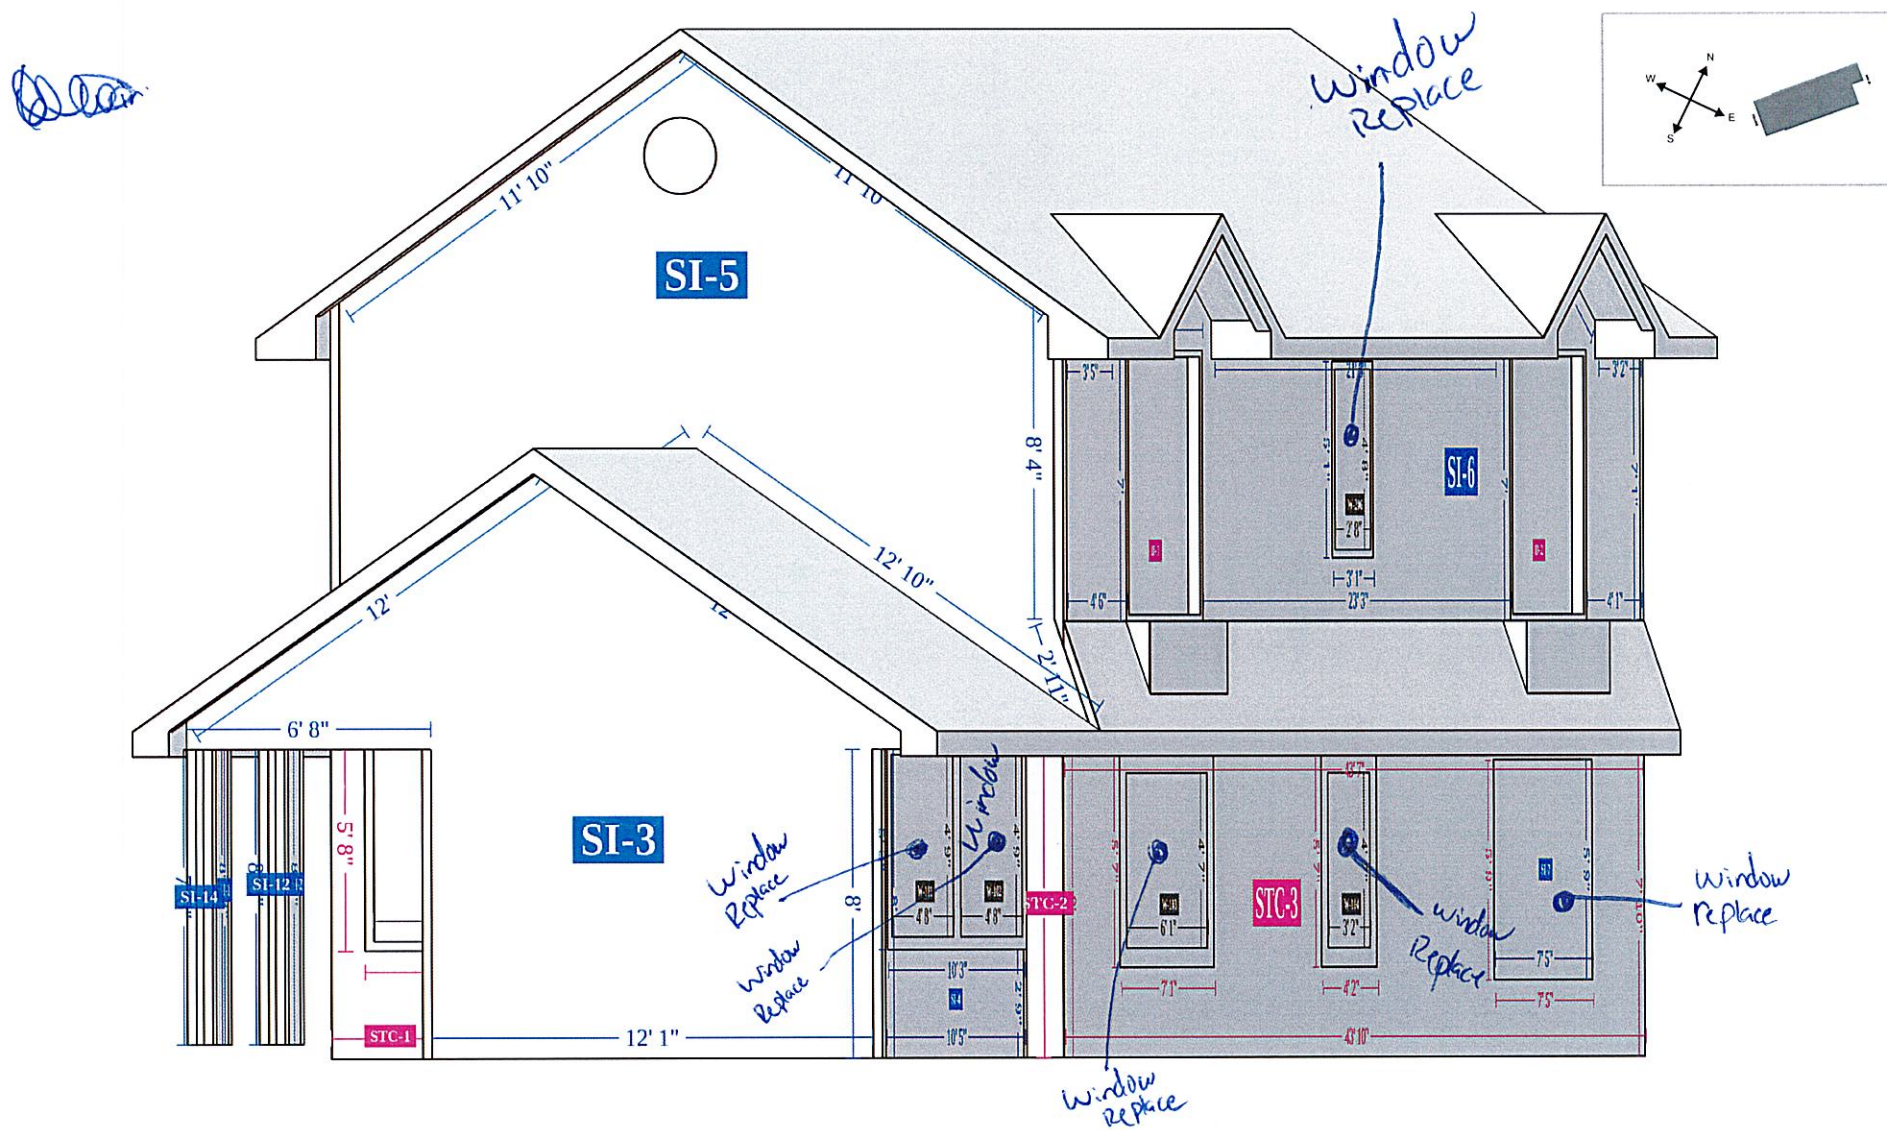


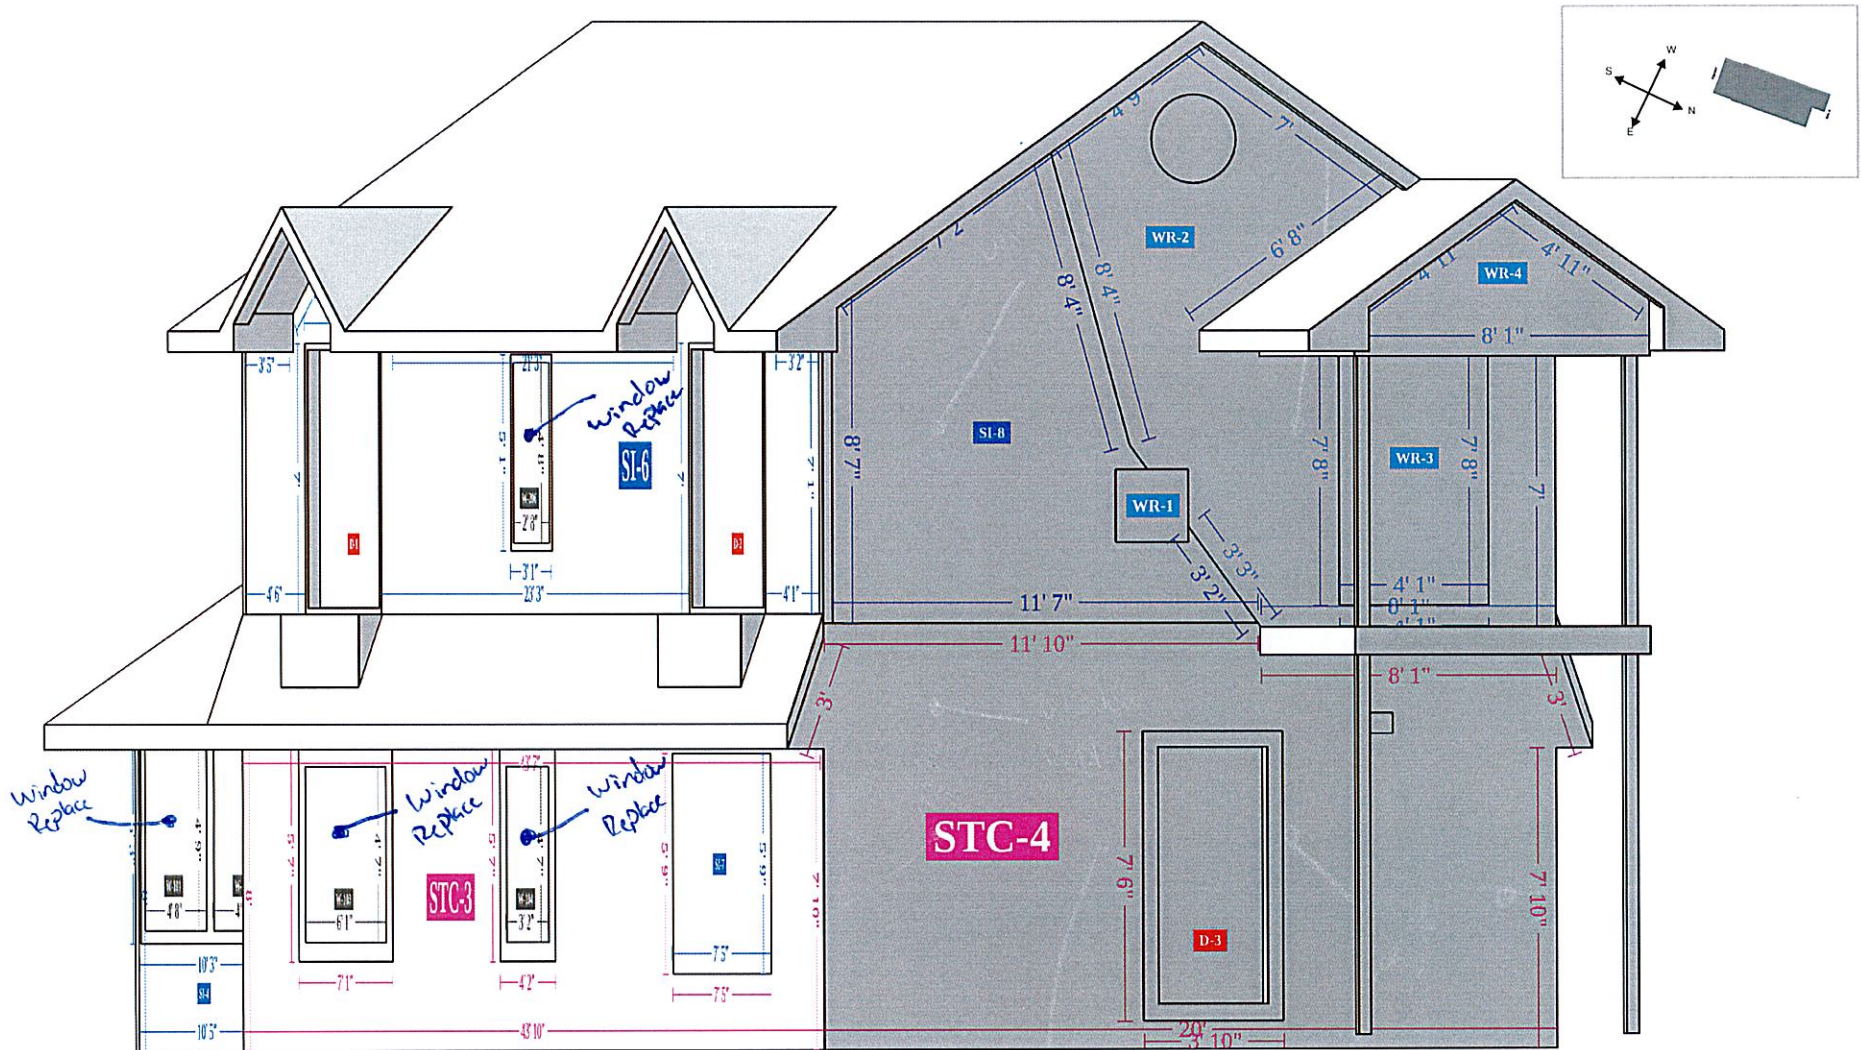


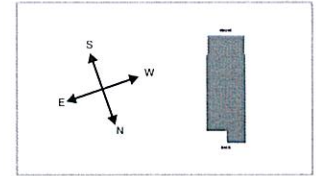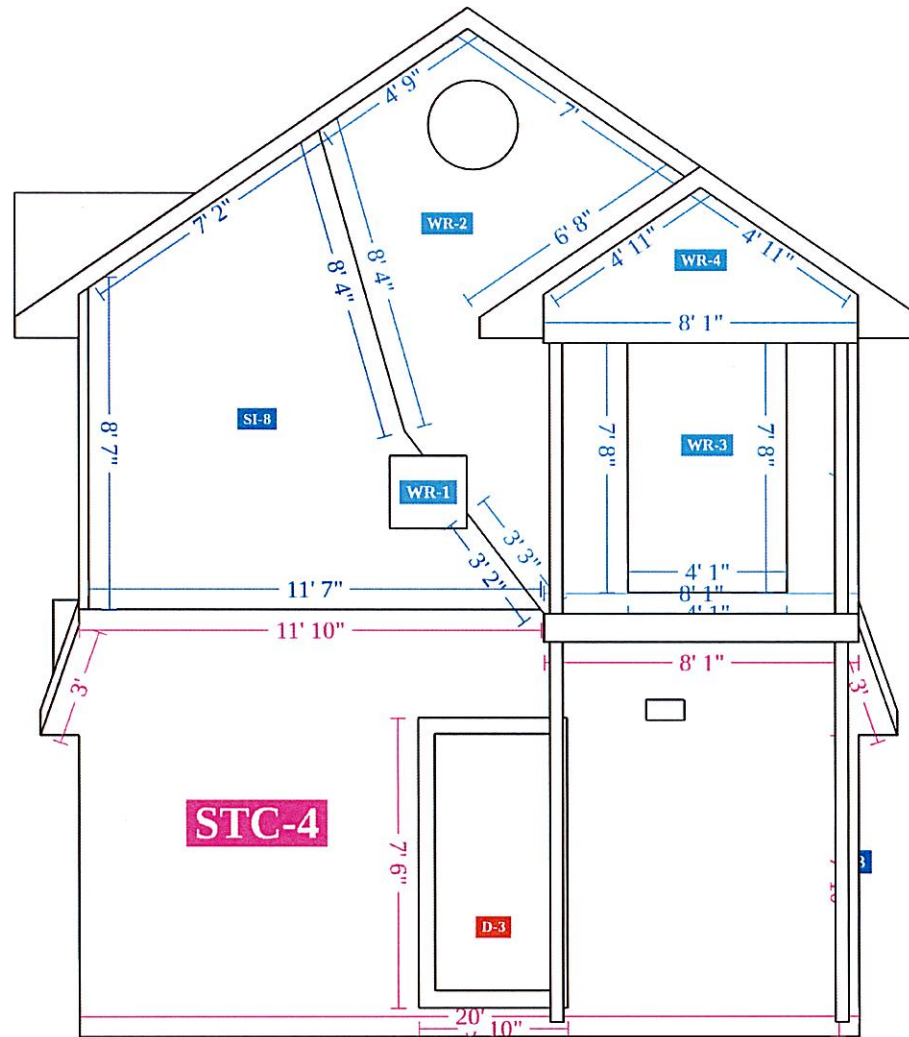

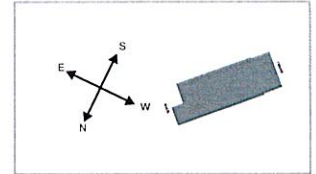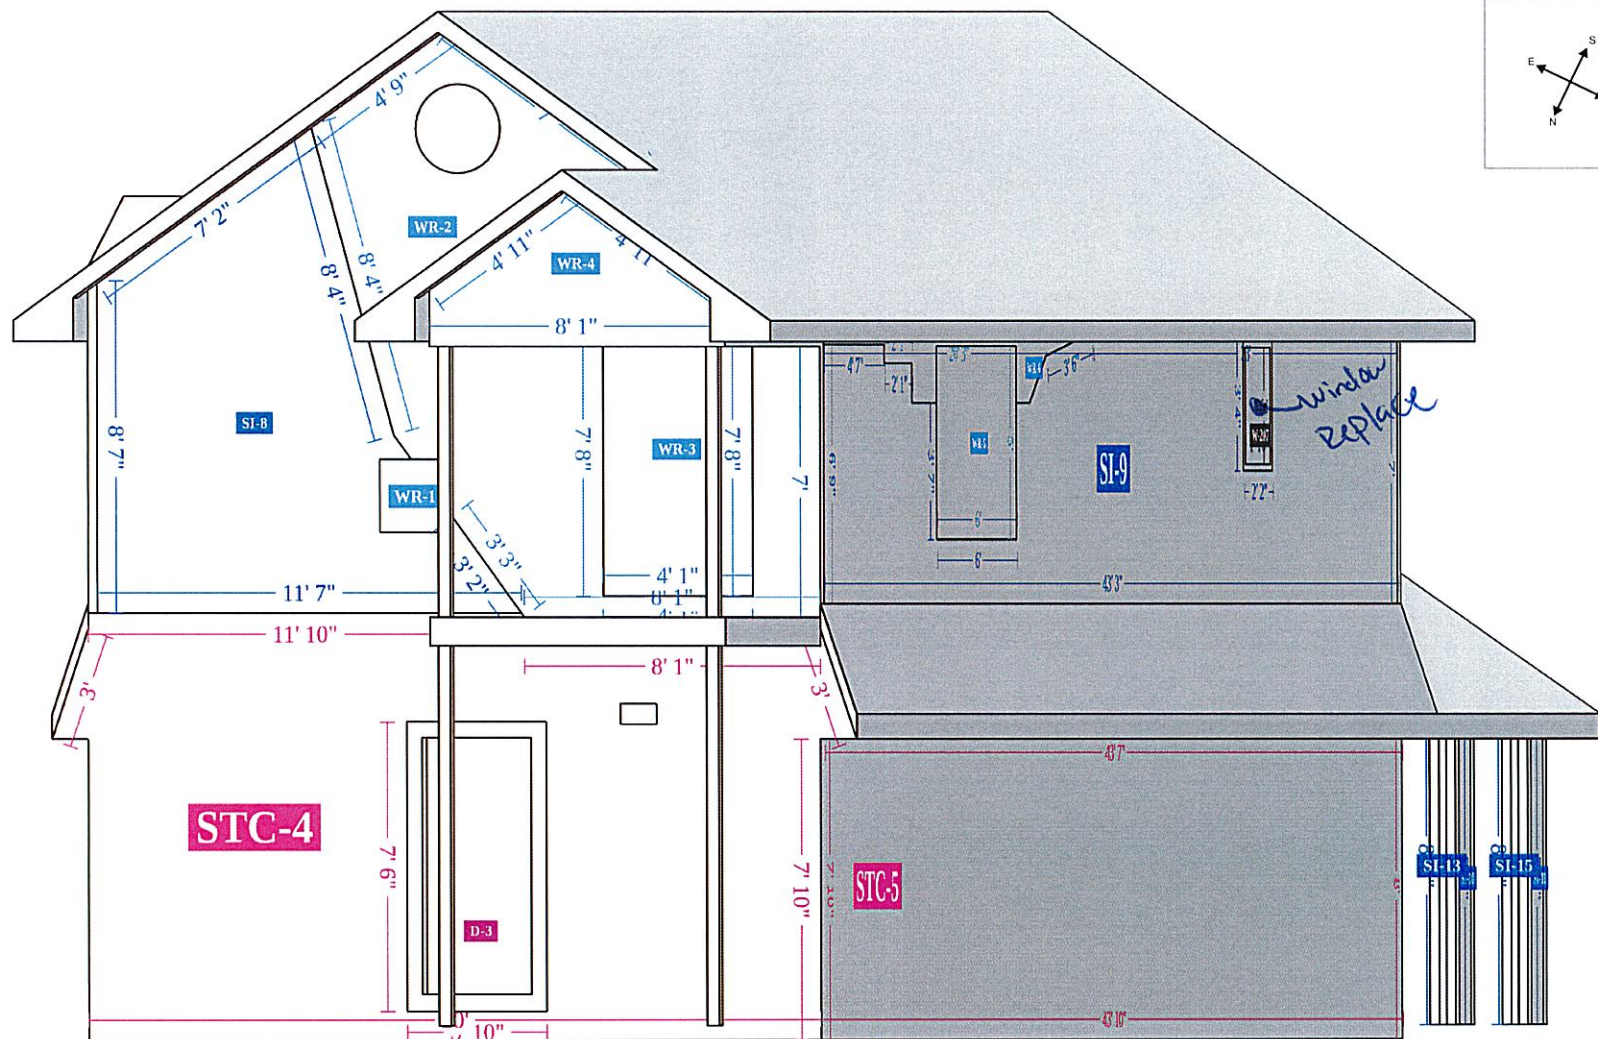

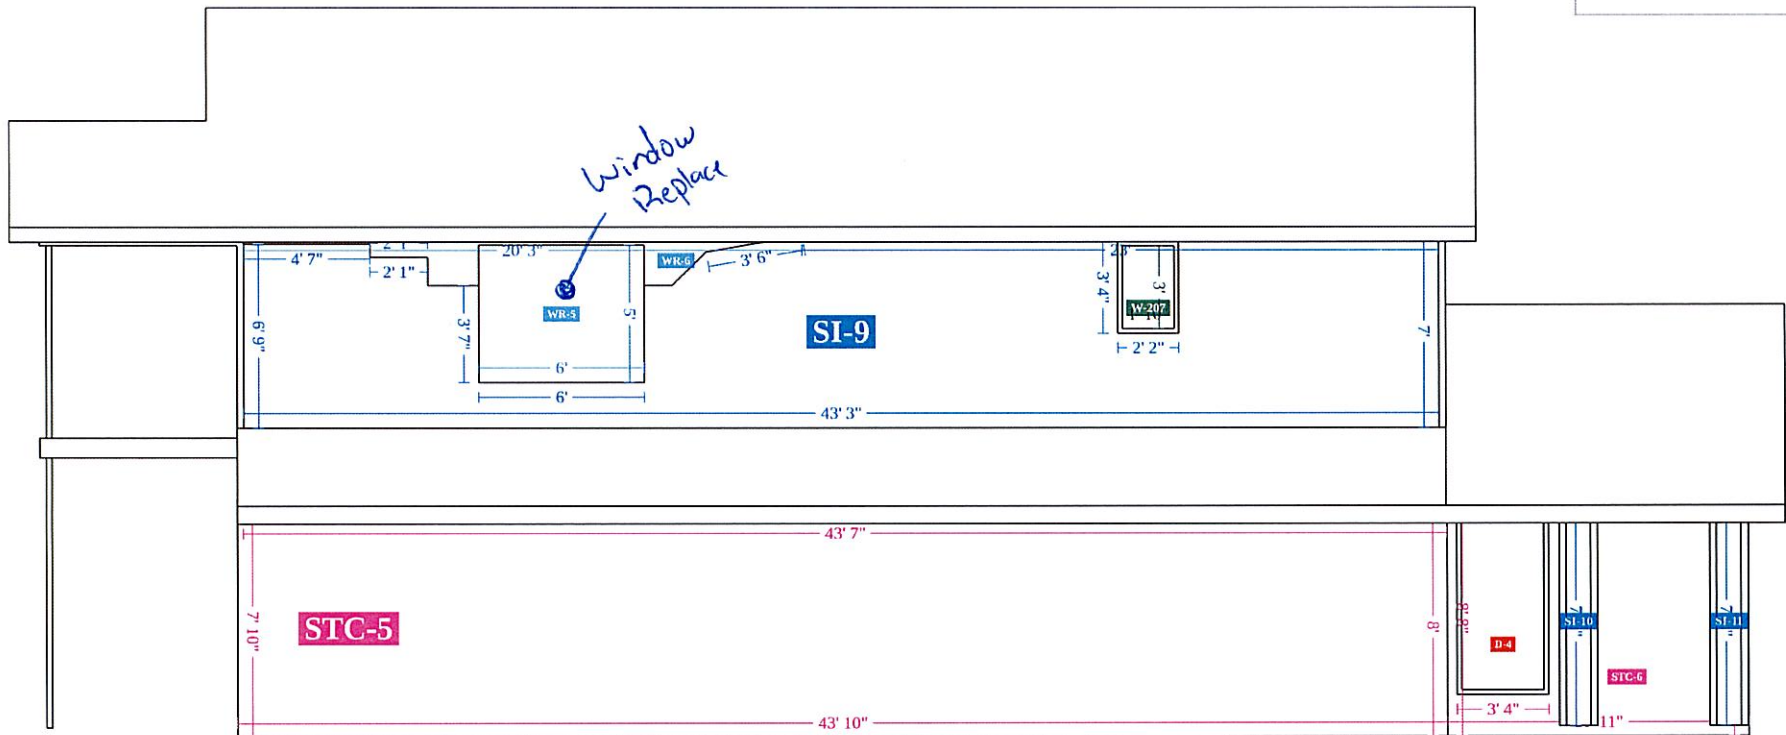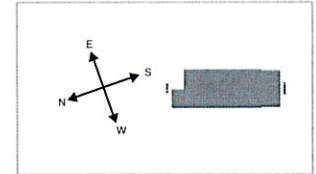

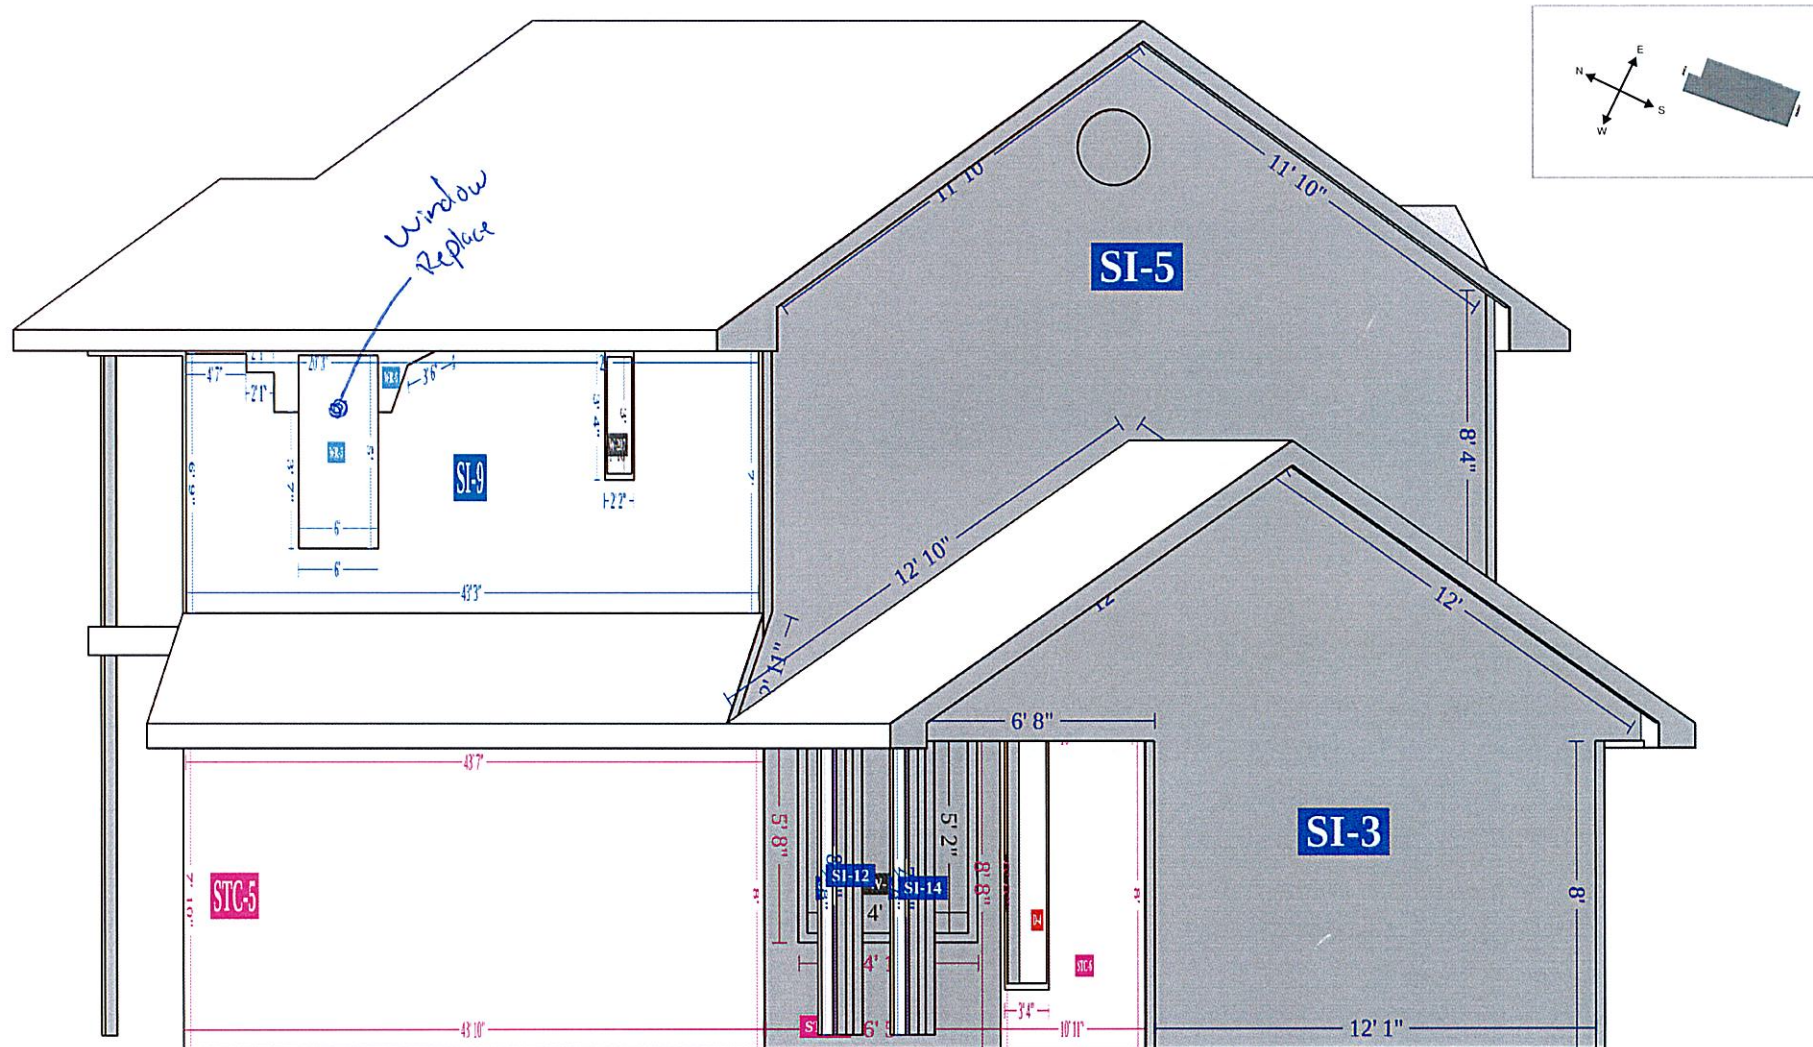

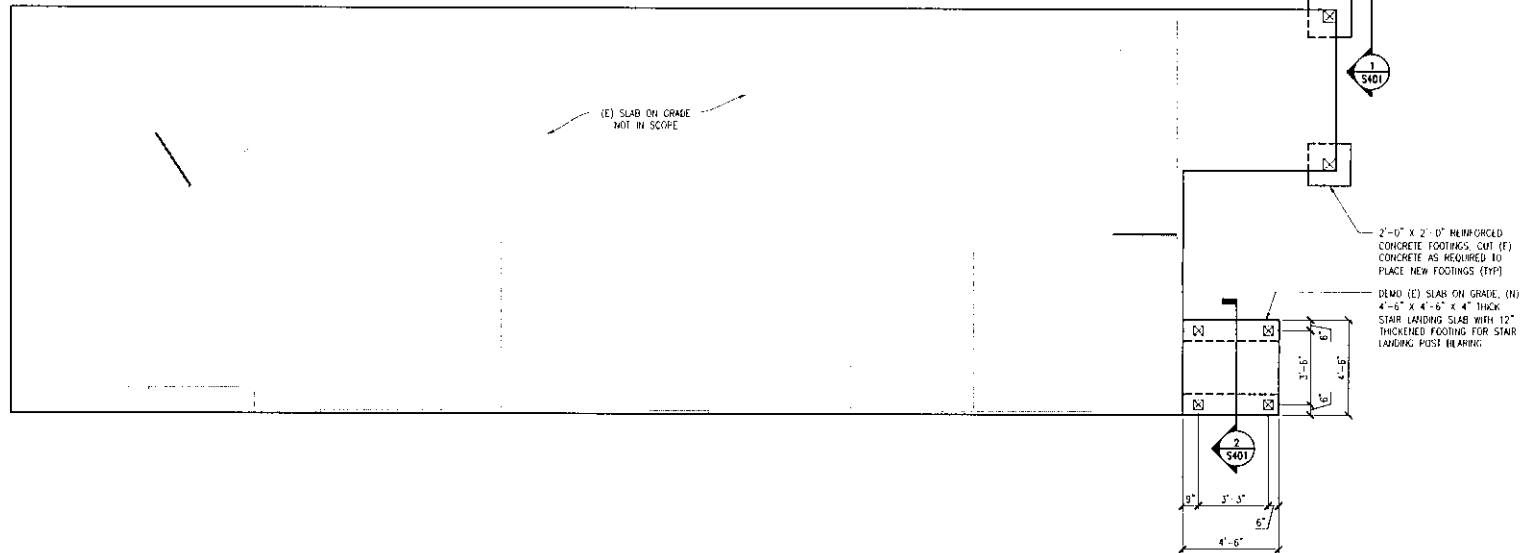

1 FOUNDATION PLAN
SCALE: 3/8" = 1'-0"




APPLIED BUILDING SCIENCES

202 GOSWORTHY AVENUE
NORTH CHARLESTON, SC 29405
OFFICE: (843) 724-1458

FIRE DAMAGE REPAIRS AT
202 WEST 36TH STREET
SAVANNAH, GEORGIA 31401

PERMIT SET DATE:	12/18/2025
DESIGN BY:	MM
DRAWING BY:	MM
CHECKED BY:	RMP
PROJECT NO.:	755 25005


FOUNDATION PLAN
SHEET
S101


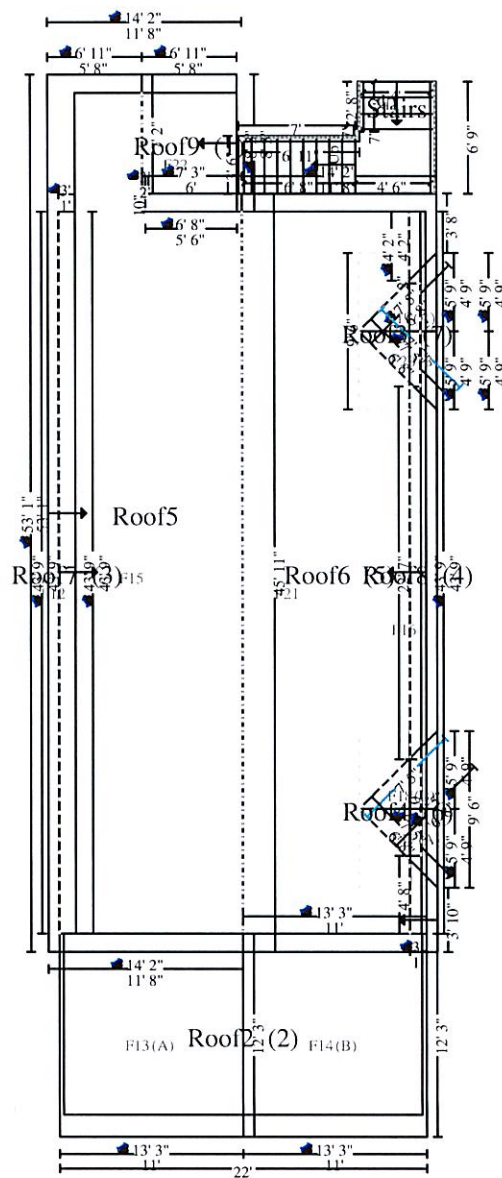



27




ROOF

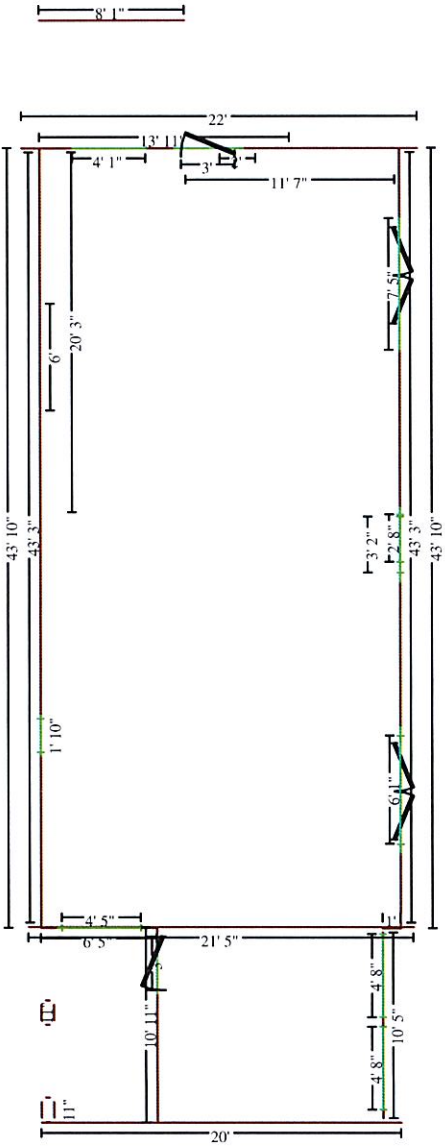

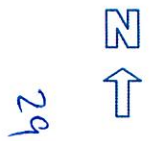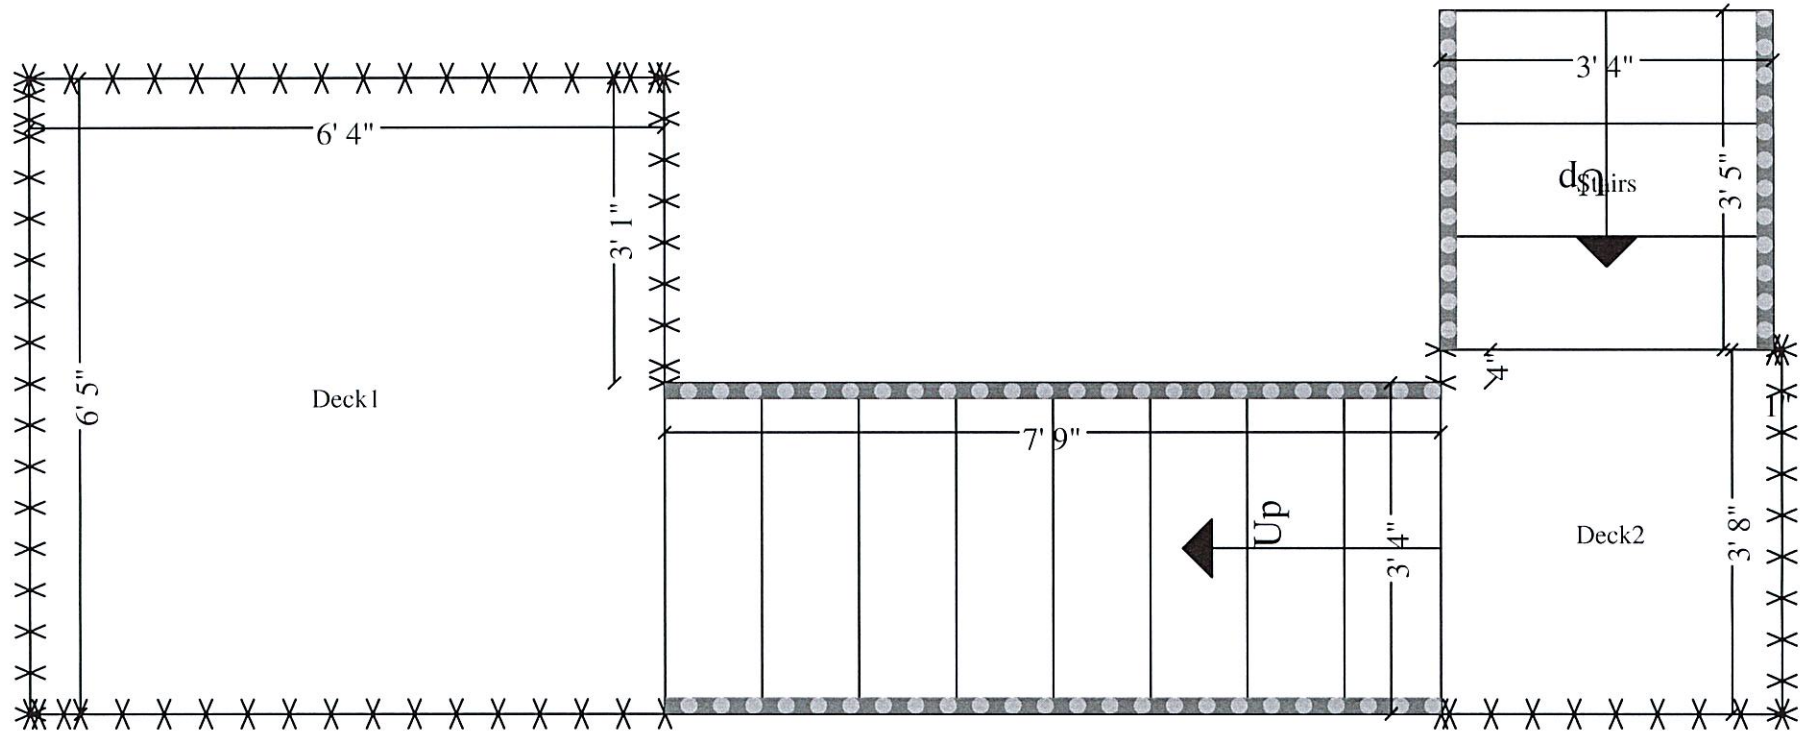

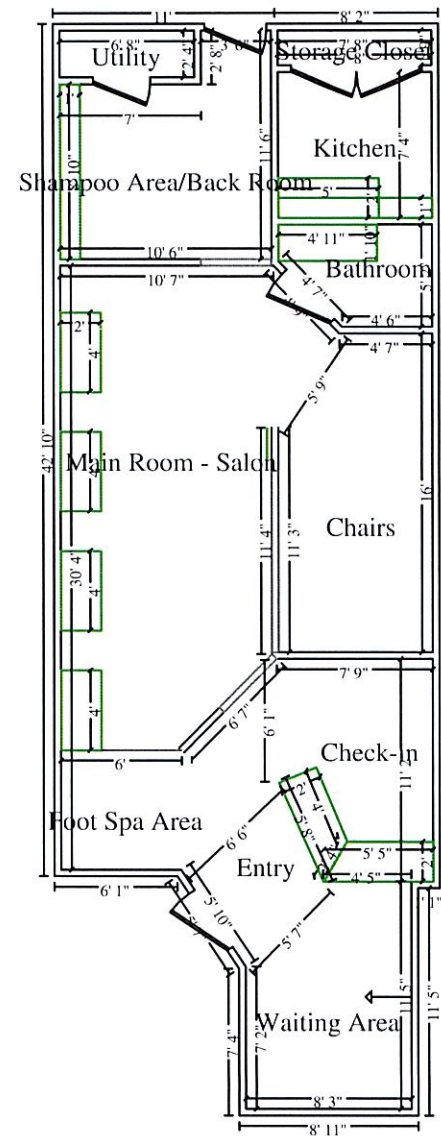

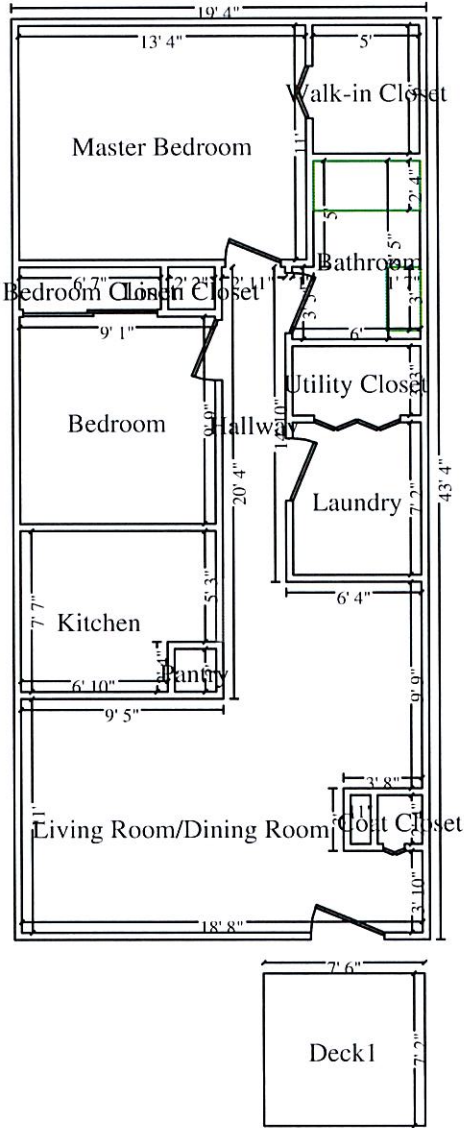



Savannah Architectural Supply
155 Edwards Court
Bloomington, GA 31302
Phone: (912)234-1811 Fax: (912)234-1948

SALES PROPOSAL

Sales Proposal # 26127
Proposal Date: 11/13/2025

32

Page 1 of 3

Printed: 11/19/2025 3:42

Quoted To:
BELFOR PROPERTY RESTORATION
1000 Business Center Dr Ste 90
Savannah, GA 31405
USA
Phone: (248)330-6533

Ship To:
BELFOR PROPERTY RESTORATION
1000 Business Center Dr Ste 90
Savannah, GA 31405

Salesperson: Eric McNeely

Job Name: 202 W. 36th Street

DATE REQ	CUSTOMER PO	PROPOSAL FOR	SHIP VIA	DATE SHIPPED
		Trey	Best Way	

Prehungs

	ORD QTY	SIZE	SPECIES	GA	FINISH	CORE	LABEL	HAND	DOOR TYPE	UNDERCUT	
	1	2-6 X 6-8 X 1 3/8	HC Birch		Paint Grade	Hollow		LH	Flush	-	
JAMB WIDTH	JAMB TYPE	FRAME MATERIAL	SINGLE DOUBLE	CASING STYLE	CASING STOP STYLE	CASING WIDTH	CASING THICKNESS	ELEV	ANCHOR	PRICE	EXT PRICE
4 9/16	Flat	Composite	Single	Colonial		0	0			150.00	150.00

	ORD QTY	SIZE	SPECIES	GA	FINISH	CORE	LABEL	HAND	DOOR TYPE	UNDERCUT	
	4	2-6 X 6-8 X 1 3/8	HC Birch		Paint Grade	Hollow		RH	Flush	-	
JAMB WIDTH	JAMB TYPE	FRAME MATERIAL	SINGLE DOUBLE	CASING STYLE	CASING STOP STYLE	CASING WIDTH	CASING THICKNESS	ELEV	ANCHOR	PRICE	EXT PRICE
4 9/16	Flat	Composite	Single	Colonial		0	0			150.00	600.00

	ORD QTY	SIZE	SPECIES	GA	FINISH	CORE	LABEL	HAND	DOOR TYPE	UNDERCUT	
	1	3-0 X 6-8 X 1 3/8	HC Birch		Paint Grade	Hollow		LH	Flush	-	
JAMB WIDTH	JAMB TYPE	FRAME MATERIAL	SINGLE DOUBLE	CASING STYLE	CASING STOP STYLE	CASING WIDTH	CASING THICKNESS	ELEV	ANCHOR	PRICE	EXT PRICE
4 9/16	Flat	Composite	Single	Colonial		0	0			150.00	150.00

	ORD QTY	SIZE	SPECIES	GA	FINISH	CORE	LABEL	HAND	DOOR TYPE	UNDERCUT	
	1	6-0 X 6-8 X 1 3/8	Pine		Paint Grade	Wood		N/A	Louver	-	
JAMB WIDTH	JAMB TYPE	FRAME MATERIAL	SINGLE DOUBLE	CASING STYLE	CASING STOP STYLE	CASING WIDTH	CASING THICKNESS	ELEV	ANCHOR	PRICE	EXT PRICE
4 9/16	Flat	Composite	Single	Colonial		0	0			609.86	609.86

Savannah Architectural Supply
 155 Edwards Court
 Bloomingdale, GA 31302
 Phone: (912)234-1811 Fax: (912)234-1948

Sales Proposal

Sales Proposal # 26127

33 Page 2 of 3

Prehungs

	ORD QTY	SIZE	SPECIES	GA	FINISH	CORE	LABEL	HAND	DOOR TYPE	UNDERCUT	
	2	2-0 X 6-8 X 1 3/8	Birch		Paint Grade	Wood		N/A	Bifold	-	
JAMB WIDTH	JAMB TYPE	FRAME MATERIAL	SINGLE DOUBLE	CASING STYLE	CASING STOP STYLE	CASING WIDTH	CASING THICKNESS	ELEV	ANCHOR	PRICE	EXT PRICE
4 9/16	Flat	Composite	Single	Colonial		0	0			204.32	408.64

	ORD QTY	SIZE	SPECIES	GA	FINISH	CORE	LABEL	HAND	DOOR TYPE	UNDERCUT	
	1	4-0 X 6-8 X 1 3/8	Birch		Paint Grade	Wood		N/A	Bifold	-	
JAMB WIDTH	JAMB TYPE	FRAME MATERIAL	SINGLE DOUBLE	CASING STYLE	CASING STOP STYLE	CASING WIDTH	CASING THICKNESS	ELEV	ANCHOR	PRICE	EXT PRICE
4 9/16	Flat	Composite	Single	Colonial		0	0			364.02	364.02

	ORD QTY	SIZE	SPECIES	GA	FINISH	CORE	LABEL	HAND	DOOR TYPE	UNDERCUT	
	1	3-0 X 6-8 X 1 3/4	Fir		Paint Grade	Wood		RH	6-Panel	-	
JAMB WIDTH	JAMB TYPE	FRAME MATERIAL	SINGLE DOUBLE	CASING STYLE	CASING STOP STYLE	CASING WIDTH	CASING THICKNESS	ELEV	ANCHOR	PRICE	EXT PRICE
4 9/16	Flat	Composite	Single			0	0			878.55	878.55

	ORD QTY	SIZE	SPECIES	GA	FINISH	CORE	LABEL	HAND	DOOR TYPE		UNDERCUT
	1	6-0 X 6-8 X 1 3/8	HC Birch		Paint Grade	Wood		N/A	Flush		-
JAMB WIDTH	JAMB TYPE	FRAME MATERIAL	SINGLE DOUBLE	CASING STYLE	CASING STOP STYLE	CASING WIDTH	CASING THICKNESS	ELEV	ANCHOR	PRICE	EXT PRICE
4 9/16	Flat	Composite	Single			0	0			338.61	338.61

Note: **This is a By Pass Unit. **

	ORD QTY	SIZE	SPECIES	GA	FINISH	CORE	LABEL	HAND	DOOR TYPE	UNDERCUT	
	1	2-0 X 6-8 X 1 3/8	HC Birch		Paint Grade	Hollow		RH	Flush	-	
JAMB WIDTH	JAMB TYPE	FRAME MATERIAL	SINGLE DOUBLE	CASING STYLE	CASING STOP STYLE	CASING WIDTH	CASING THICKNESS	ELEV	ANCHOR	PRICE	EXT PRICE
4 9/16	Flat	Composite	Single	Colonial		0	0			150.00	150.00

	ORD QTY	SIZE	SPECIES	GA	FINISH	CORE	LABEL	HAND	DOOR TYPE	UNDERCUT	
	2	5-0 X 6-8 X 1 3/4	Fiberglass		Fiberglass	Insulated		LH	Full Glass	-	
JAMB WIDTH	JAMB TYPE	FRAME MATERIAL	SINGLE DOUBLE	CASING STYLE	CASING STOP STYLE	CASING WIDTH	CASING THICKNESS	ELEV	ANCHOR	PRICE	EXT PRICE
4 9/16	Flat	Composite	Single	Colonial		0	0			1,195.59	2,391.18

SUB-TOTAL	6,040.86
-----------	----------

Savannah Architectural Supply
155 Edwards Court
Bloomington, GA 31302
Phone: (912)234-1811 Fax: (912)234-1948

Sales Proposal
Sales Proposal # 26127

34 Page 3 of 3

Accessories (Stand-alone)

LN*	ORD QTY	ACCESSORY DESCRIPTION	PRICE	EXT PRICE
11	1	Windows 2-0 x 3-0 Vinyl Single Hung Tilt White.	303.26	303.26
12	1	Windows 6-0 x 5-0 Vinyl Twin Single Hung Tilt White.	874.53	874.53
			SUB-TOTAL	1,177.79

MATERIAL SUB-TOTAL	7,218.65
Sales Tax (7.0000%)	505.31
GRAND TOTAL	7,723.96

**Please Note:


Any C.O.D., custom or special orders require 50% down and the remaining balance at receipt of order. Savannah Architectural Supply, Inc. has a no return policy on all special orders. Any claims on merchandise must be made within 24 hours of delivery. All special order items are not returnable. All returned stock items are subject to a re-stocking fee and are subject to inspection. **

*LN = Line Number

Approved By: _____ Date: ____/____/____
(Print Name) (Signature)

PO Box 23859
Savannah, Georgia 31403

123 West 44 Street
Phone (912) 232-3128
Fax (912) 232-1476

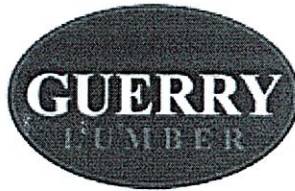

Everything to Build Anything

guerrylumber.com

35 **Quotation**

Quote No **502063**
Quote Date 07/01/2026 12:03 PM
Expiry Date 07/08/2026

Customer Cash..
Your Ref cash- 1x6x16 c 119 sdg syp
Delivery By 07/01/2026
Taken By Cooper Dykes
Last Modified 07/01/2026 12:11 PM

Invoice Address
Customer Pickup

Delivery Address
Customer Pickup

Page 1 of 1



Special Instructions		Notes			
Quantity	Description	Item No.	Price/Unit	Total	Line
80 ea	1 X 6 X 16 "C" #119 SDG SYP	1434	26.24/ea	2,099.20	1
12 ea	18" #1 PERFECTION CEDAR SHINGLE 4 BNDLS/SQUARE	CE118	251.12/ea	3,013.44	2
DO NOT LOAD					
Cedar Shingle + Siding					

Total Amount	\$5,112.64
Sales Tax	\$357.88
Quotation Total	\$5,470.52

I have carefully reviewed and agree with quantity, description, and price as outlined on this quote and further understand that special order items cannot be returned. Items added after the above date shall be at an additional charge. This quote subject to T. H. Guerry Lumber's standard Terms and Conditions which are incorporated herein and by this reference and accepted. These Terms and Conditions can be viewed at <http://www.guerrylumber.com/about-terms-conditions.htm>, or a copy will be provided upon request.

By your signature below, you are agreeing to the Terms and Conditions set forth.

Buyer

Date

99

36

