

CORE Design & Architecture, Inc.

Residential Restoration


2203 Harden Street, Savannah, GA 31415

Project Number	0326
Date	02/02/26
Drawn By	TK
Cover Sheet	

As indicated



VICTORBIT HISTORIC SERIES PUTTY GLAZED BARS

VictorBIT Historic Series Putty Glazed Bars are designated by the "Between the Glass" measurements shown as "BG," and the three choices are shown below for clarification. For example, the 3/16" BG Bar is 9/16" overall width, with 3/16" of bar between the glass.

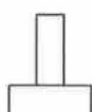3/16" BG BAR	7/16" BG BAR	7/8" BG BAR
		
		
9/16" overall	13/16" overall	1-1/4" overall

866.242.6271
262.263.1100
www.victorbit.com
info@victorbit.com

**VictorBIT**
Historic Series Putty Glazed Bars

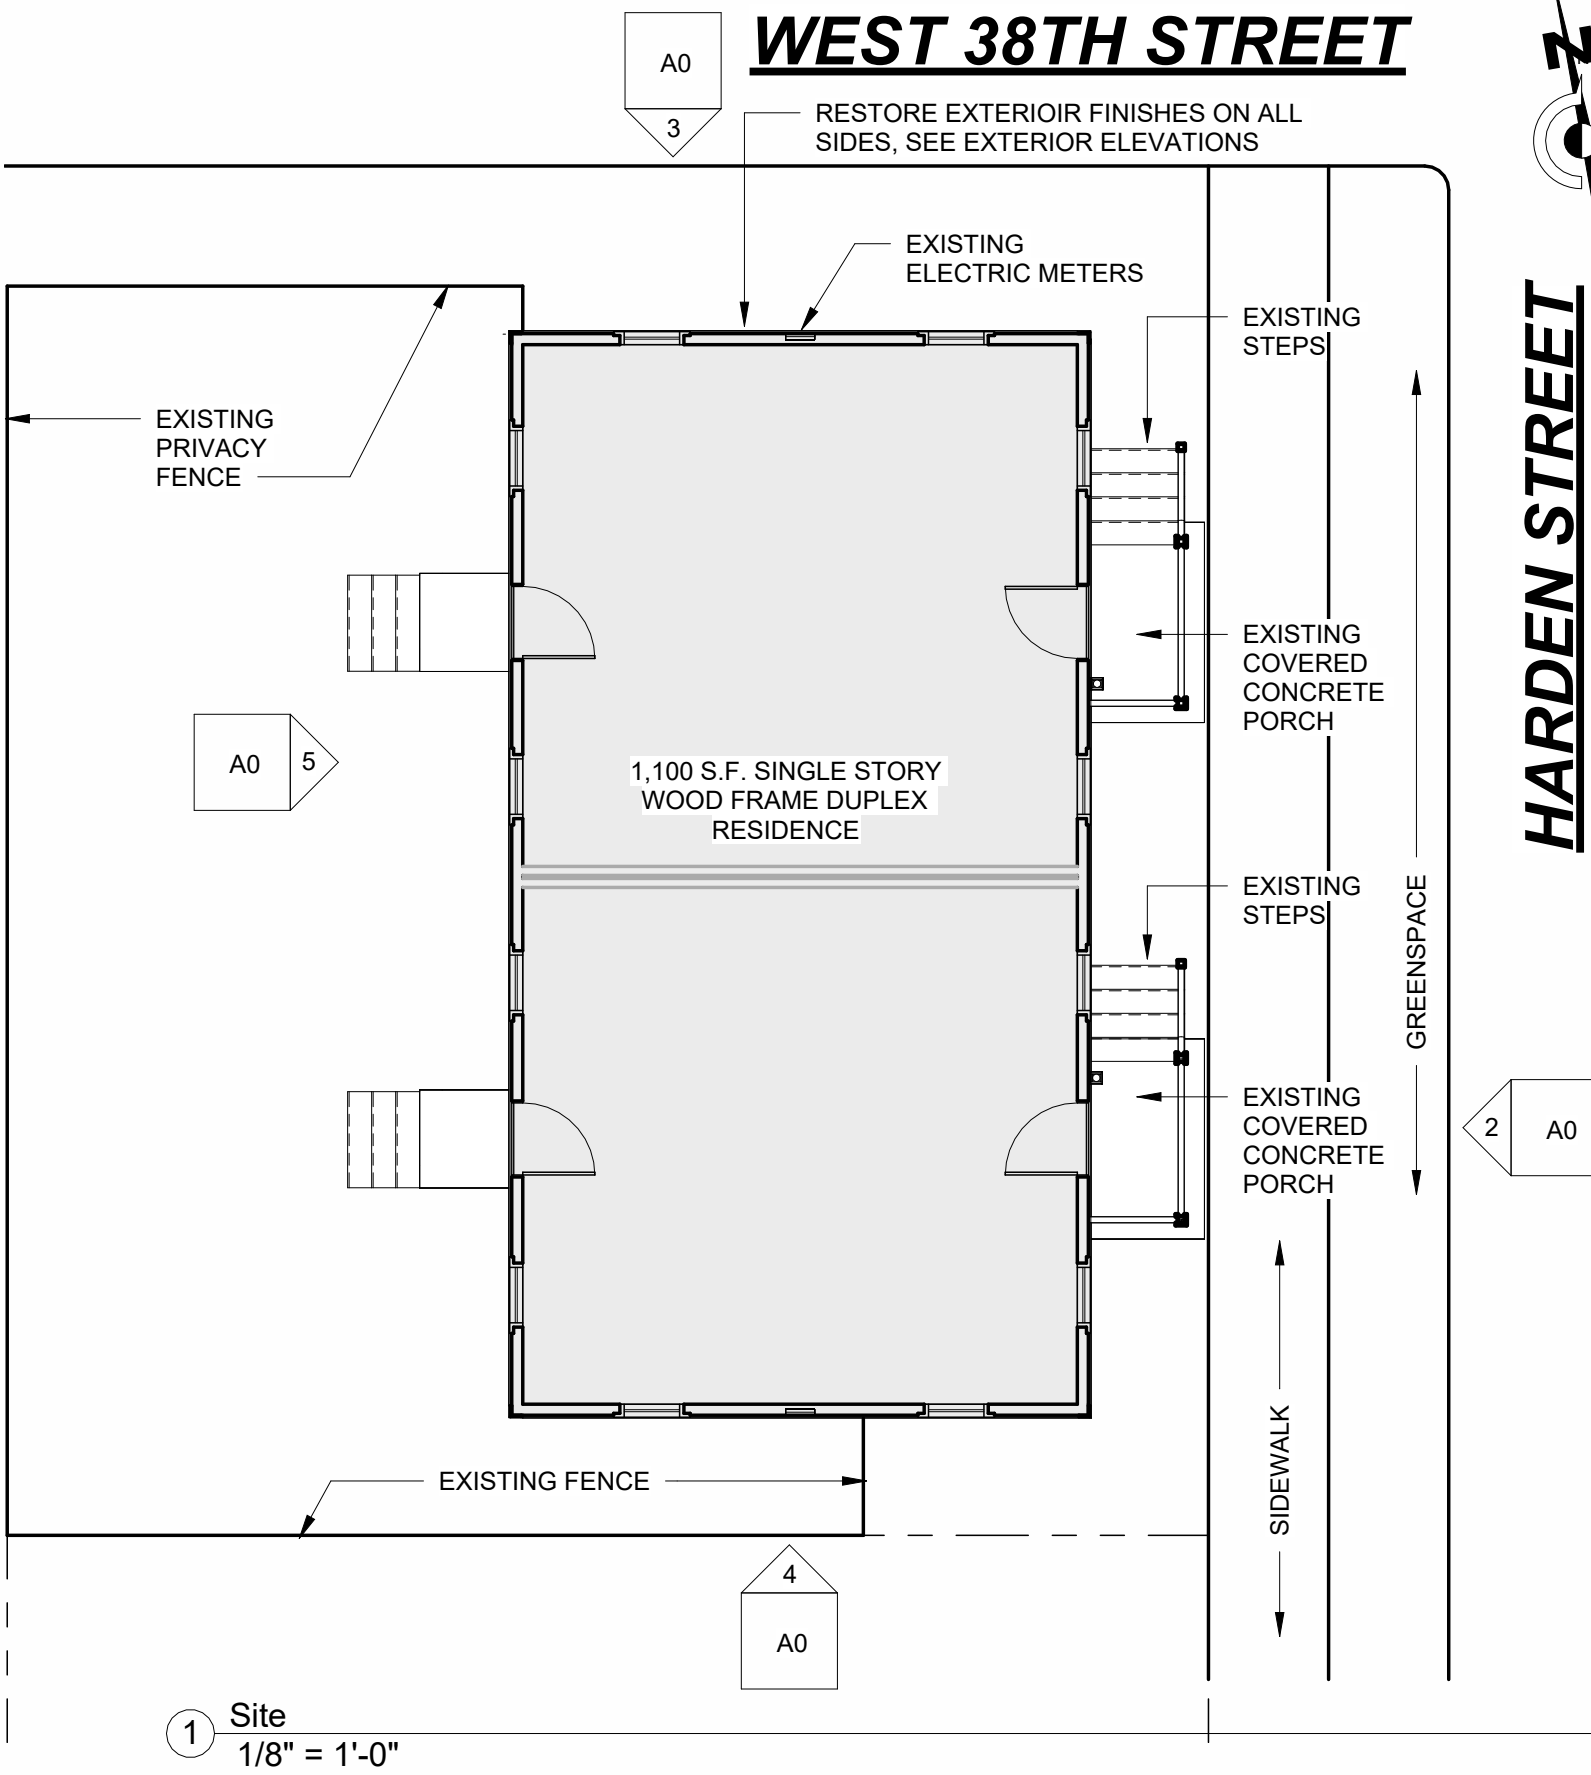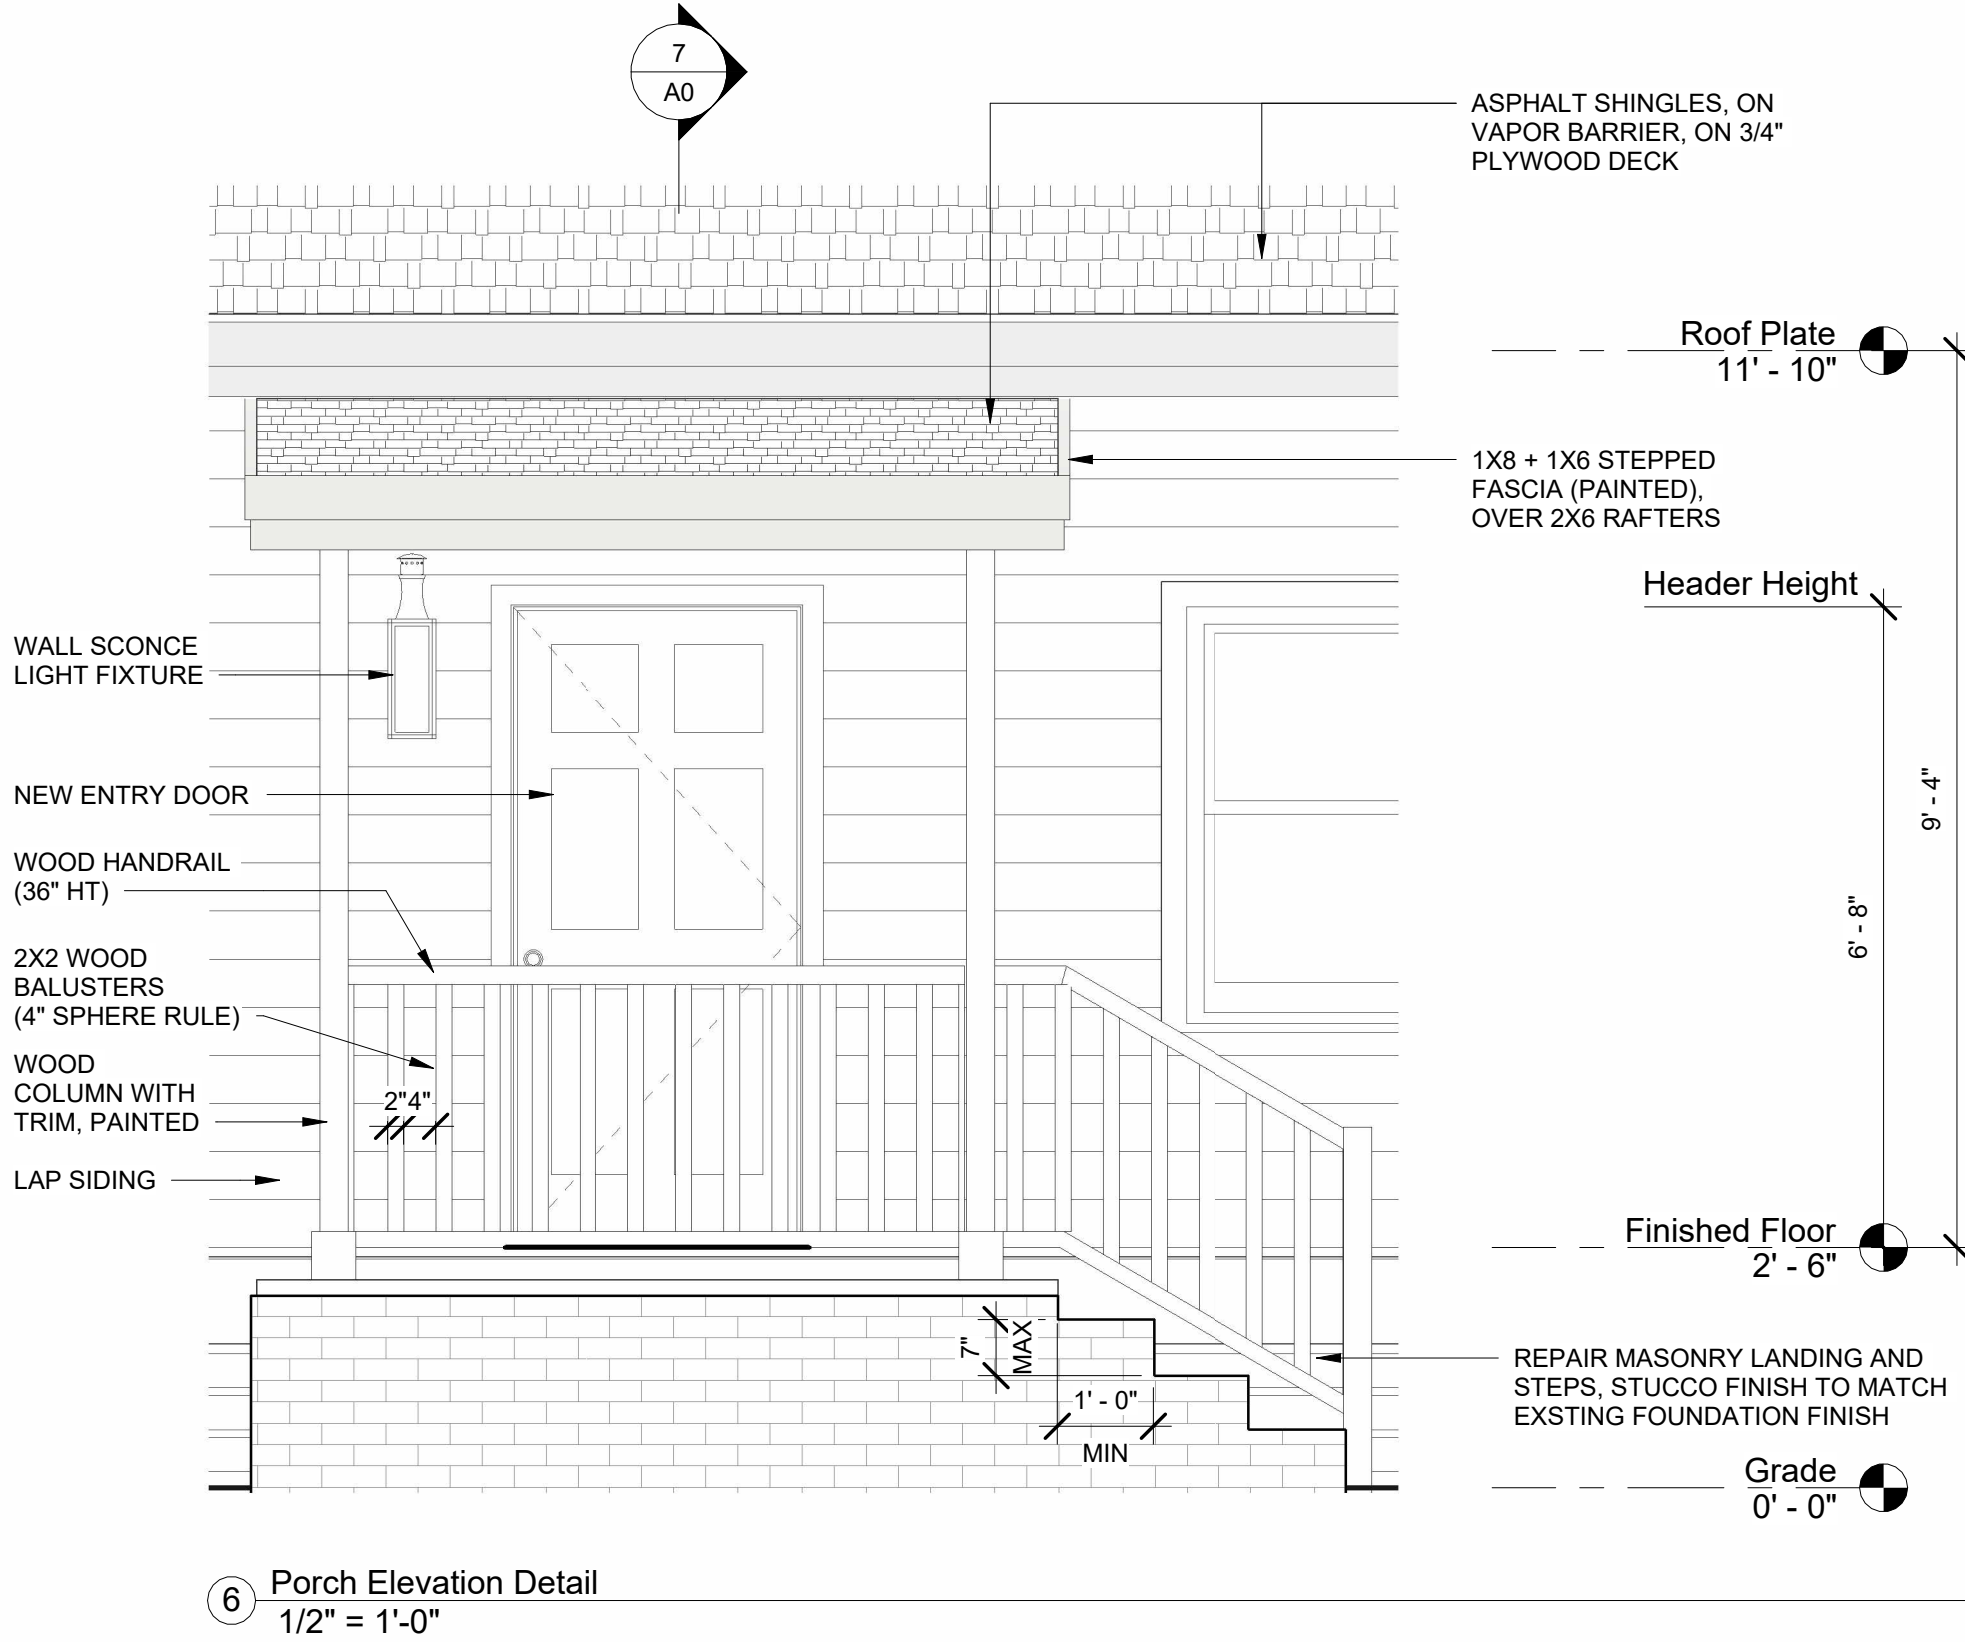

Residential Restoration

2203 Harden Street, Savannah, GA 31415

PROJECT DESCRIPTION: **SITE DATA:** **BUILDING DATA:**

This is a restoration of an existing duplex residence with Type V-B construction on masonry pier foundations. The original siding is to be salvaged and or replaced with like/kind materials. The existing exterior doors and windows are to be replaced with historic compliant components. The roofs are to be reconstructed with new framing. The crawls space will be protected with horizontal boards, spaced for venting.

PIN: 20073 04004

ZONING: TR-1 — Traditional Residential-1

CUYLER-BROWNVILLE HISTORIC DISTRICT

TOTAL BUILDING AREA: 1,100 SF
BUILDING TYPE: V-B
BUILDING HEIGHT: 20'-8"
BUILDING USE: RESIDENTIAL

2026 Georgia Amendments (Amdt) to the 2023 National Electrical Code	
2024 International Residential Code	Code with Georgia Amdt.
2024 International Building Code	Code with Georgia Amdt.
2024 International Fuel Gas Code	Code with Georgia Amdt.
2024 International Fire Code as adopted by the Safety Fire Commission	
2024 International Mechanical Code	Code with Georgia Amdt.
2024 International Plumbing Code	Code with Georgia Amdt.
2024 International Swimming Pool and Spa Code	Code with Georgia Amdt.