



December 15, 2025

Historic District Board of Review
110 E. State St.
Savannah, GA 31401

Dear MPC,

Subject: Letter of Intent to Provide Contracting Services for Southern Cross


Hospitality/LaVetta Hotels

Whitfield Signs is writing to formally express our intent to construct, fabricate, and install a wall sign at LaVetta, located at 15 W Broughton St, Savannah, GA 31401.

The estimated total cost for the project is \$6,085.15 based on the scope of work outlined.

Sincerely,

Josie Austin
Executive Assistant
Whitfield Companies

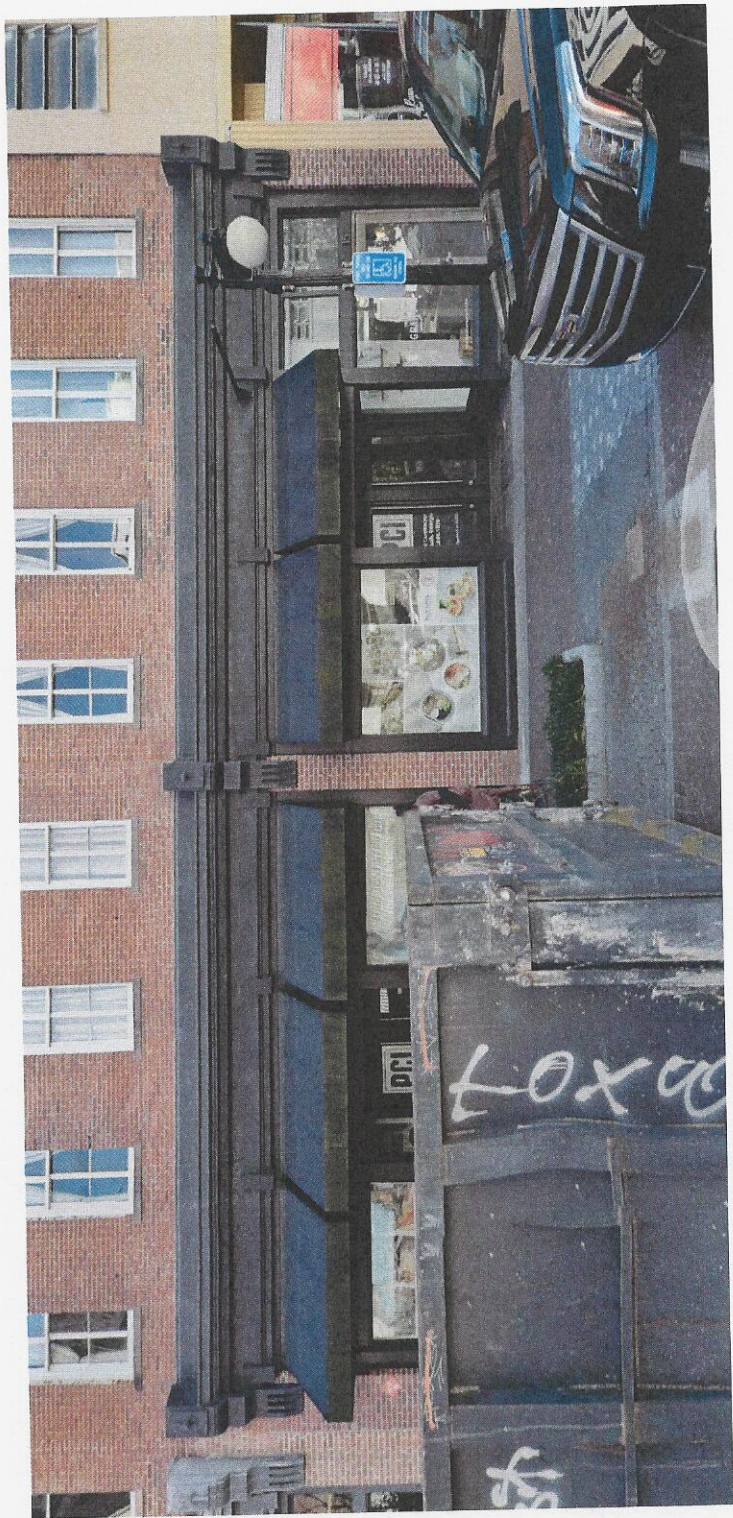

5'-5 5/8"

LA VETTA

1/8"

A Sign Elevation Layout
Qty: One (1) Required


Square Footage: 5.49
Scale: 1 1/2" = 1'-0"

Manufacture and install reverse halo-illuminated channel letters


Letters: Reverse halo-illuminated channel logo
Faces: Aluminum painted black
Backs: Clear lexan for halo effect
Spacers: 1" mill finish silver
Returns: 3" to match faces

Illumination: White LEDs / remote power supplies

Notes: Vector artwork to be provided prior to fab

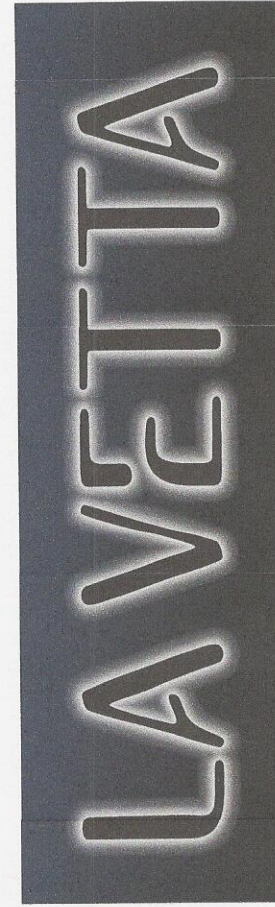

1 Night View
Scale: nts

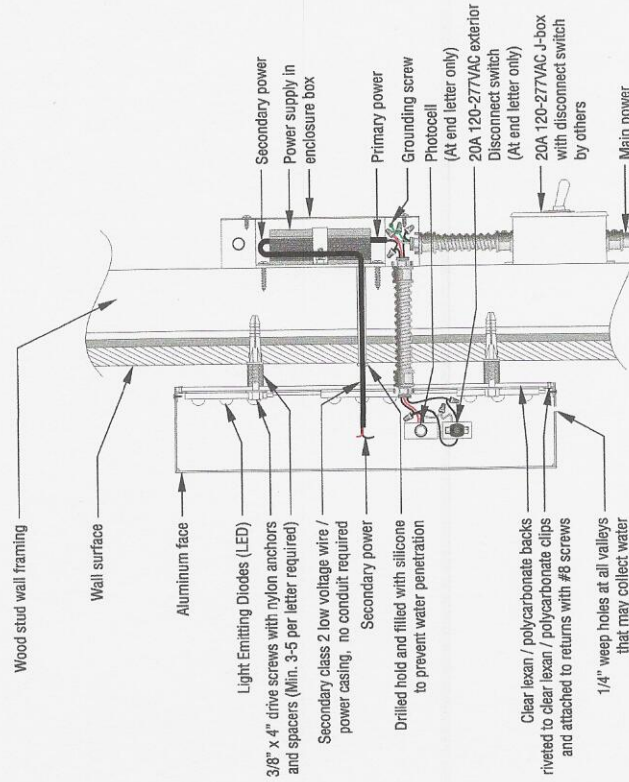

2 Typical Section detail
Scale: nts



81 S College St
Savannah, GA 31408
912.861.1335

Copyright Notice | This drawing is valuable intellectual property and is protected by copyright laws, all rights are reserved. Any reproduction of the contents of this drawing without written consent is unlawful and will be prosecuted.

Project Name
Southern Cross Hospitality
- LA VETTA

Project Contact
Justin Dychas

Drawn By
Jonie Villalp

Date
09.10.2025

Revisions

911.1v.10.LA.VETTA

Drawing Status
☐ NO EXCEPTIONS NOTED
☐ EXCEPTIONS NOTED
☐ REJECTED
☐ RESUBMIT


Approval Signature

Approved By

Filename/Path
XXXX

Drawing Type
☒ Preliminary
☐ Production

1

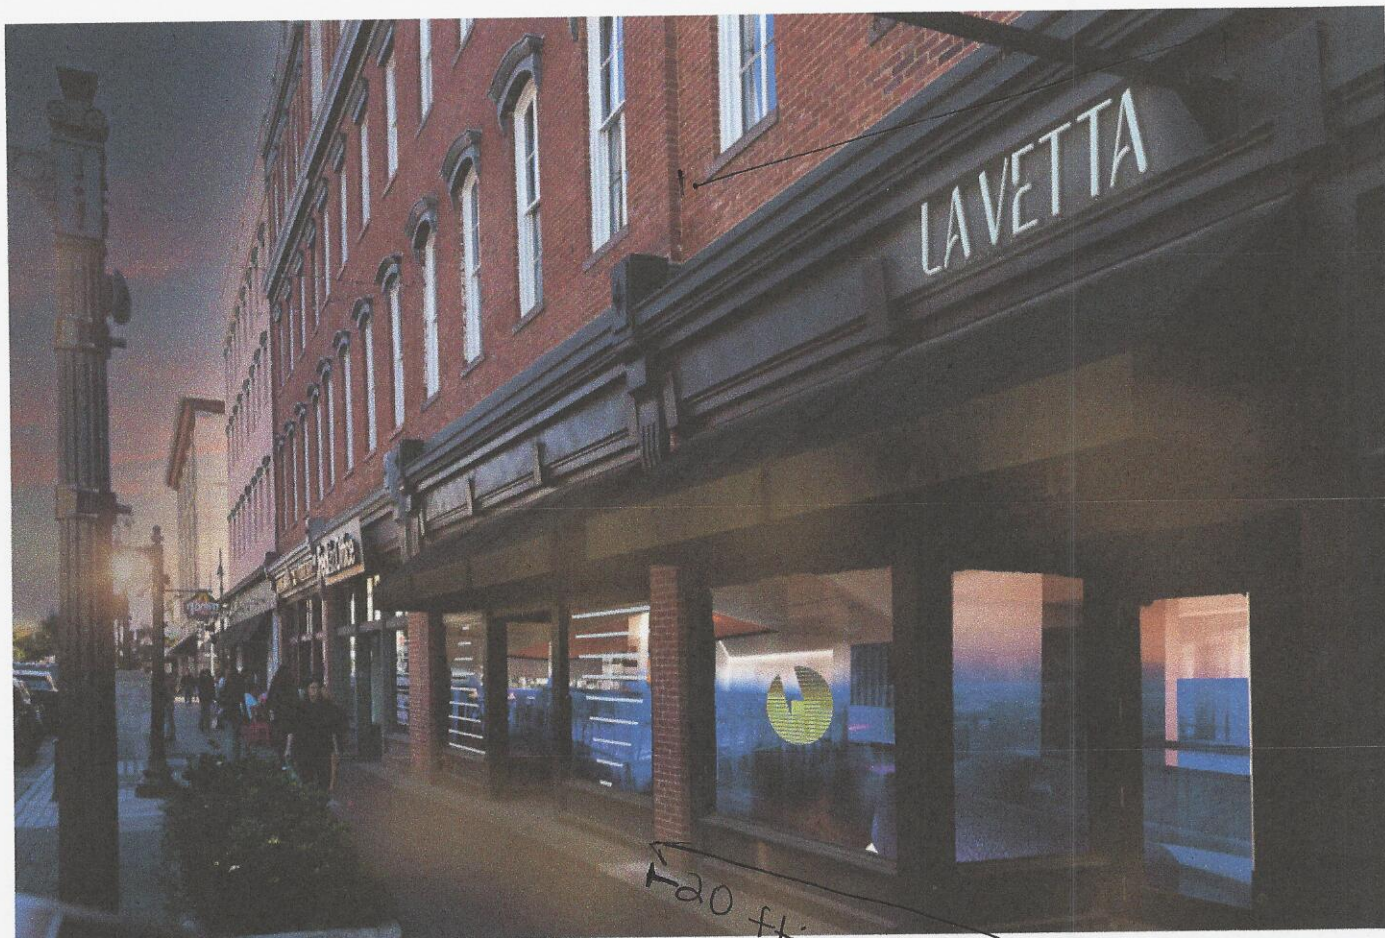

- Rd frontage: 20ft.
- Sign to sidewalk: 14ft.
- Projection from building: 4"