




EXISTING HABERSHAM STREET ELEVATION  
SCALE 1/4" = 1'

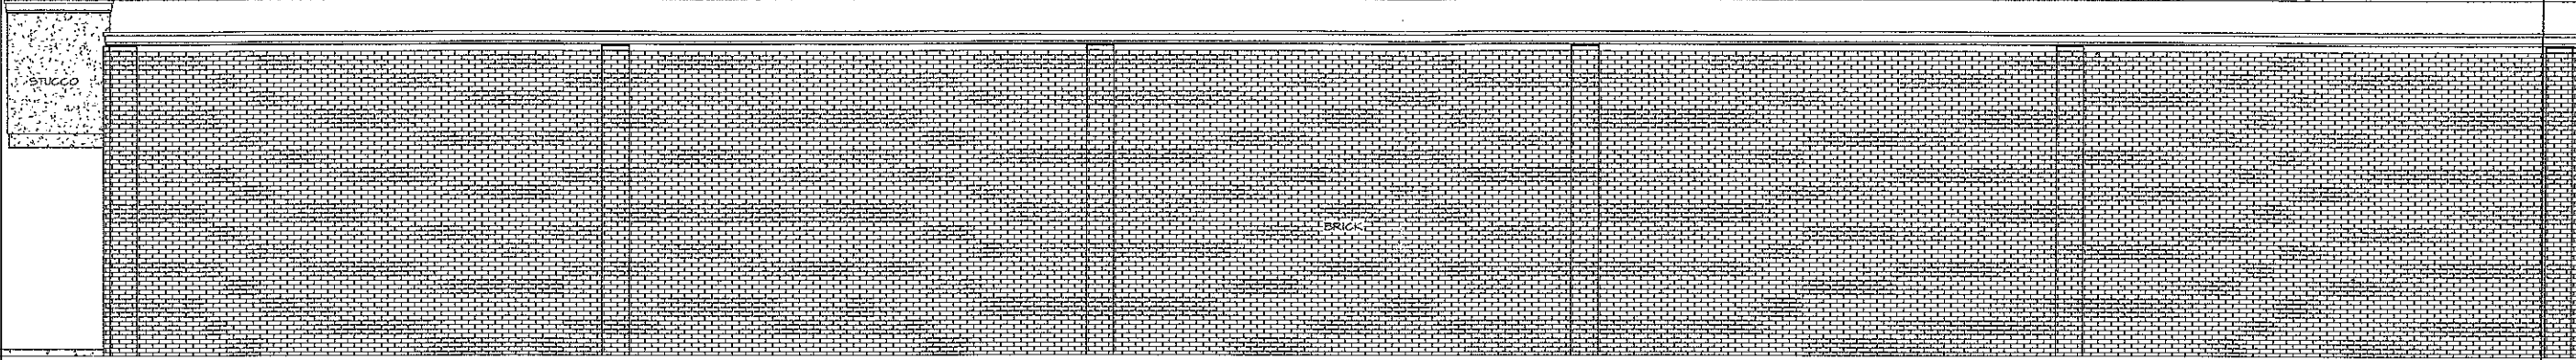

EXISTING CITY LANE ELEVATION  
SCALE 1/4" = 1'

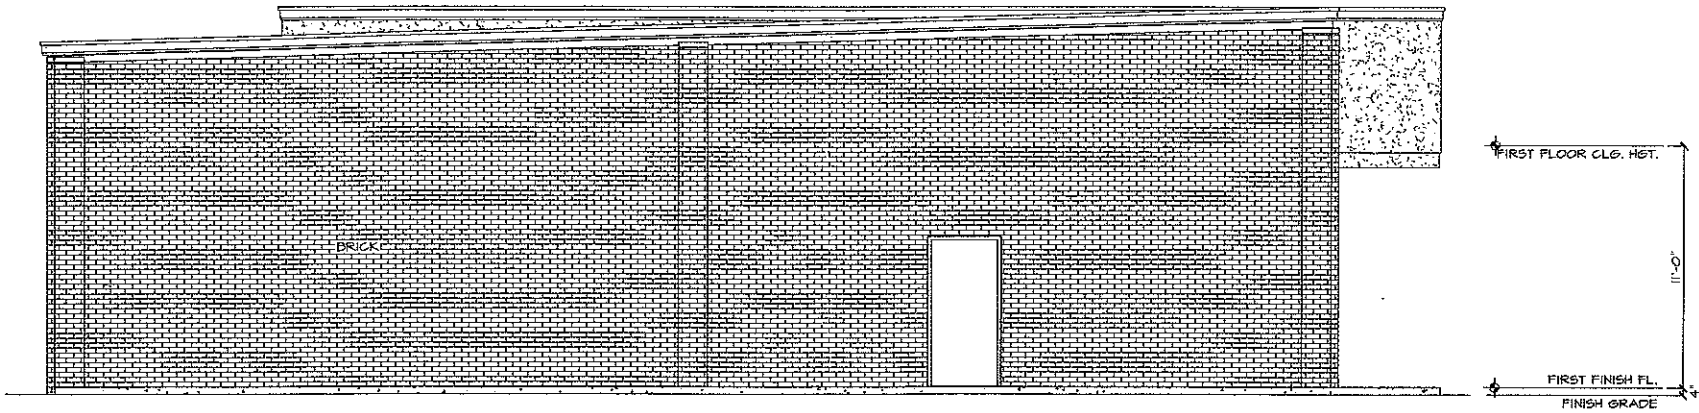

EXISTING PRICE STREET ELEVATION  
SCALE 1/4" = 1'

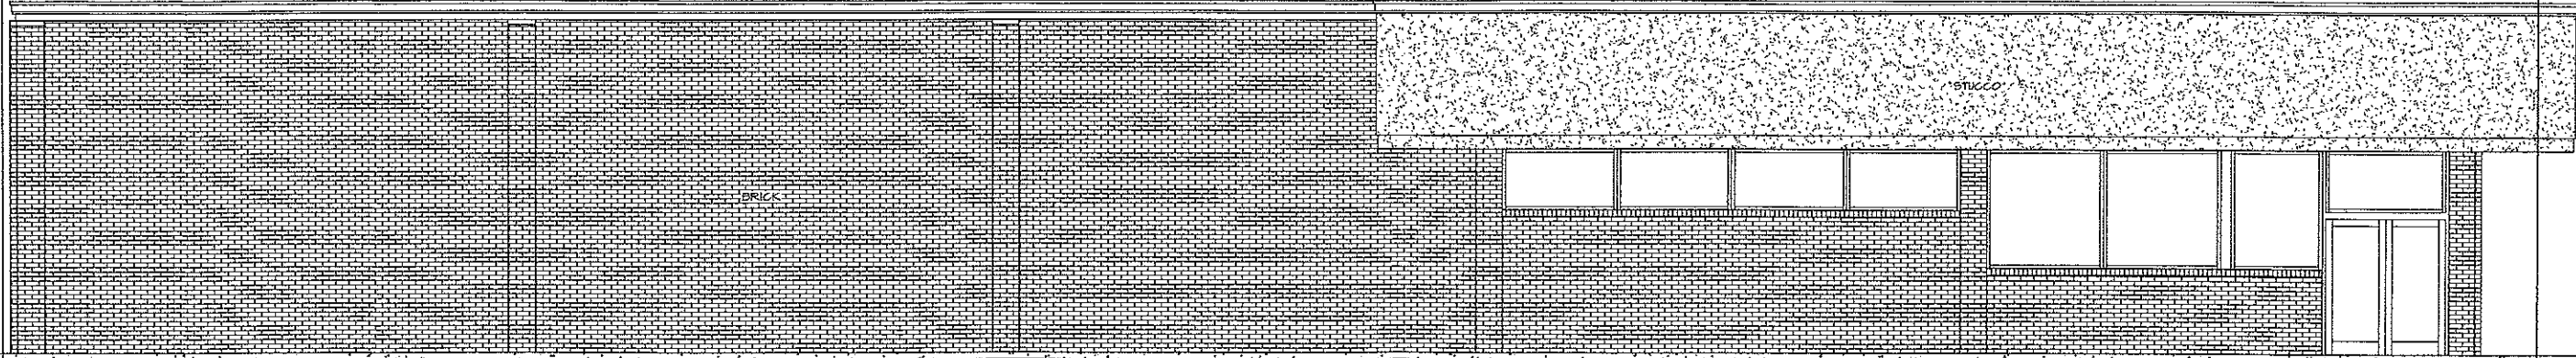

EXISTING GWINNETT STREET ELEVATION  
SCALE 1/4" = 1'


REVISIONS	BY

**ADDITIONS/ALTERATIONS TO**  
**800 HABERSHAM STREET**  
 FOR GO LONG WIN, LLC., SAVANNAH, GA

DRAWN	S.J.S.
CHECKED	C.H.B.
DATE	03-24-09
SCALE	1/4" = 1'-0"
JOB NO.	08-054
SHEET	



PROPOSED HABERSHAM STREET ELEVATION  
SCALE 1/4" = 1'

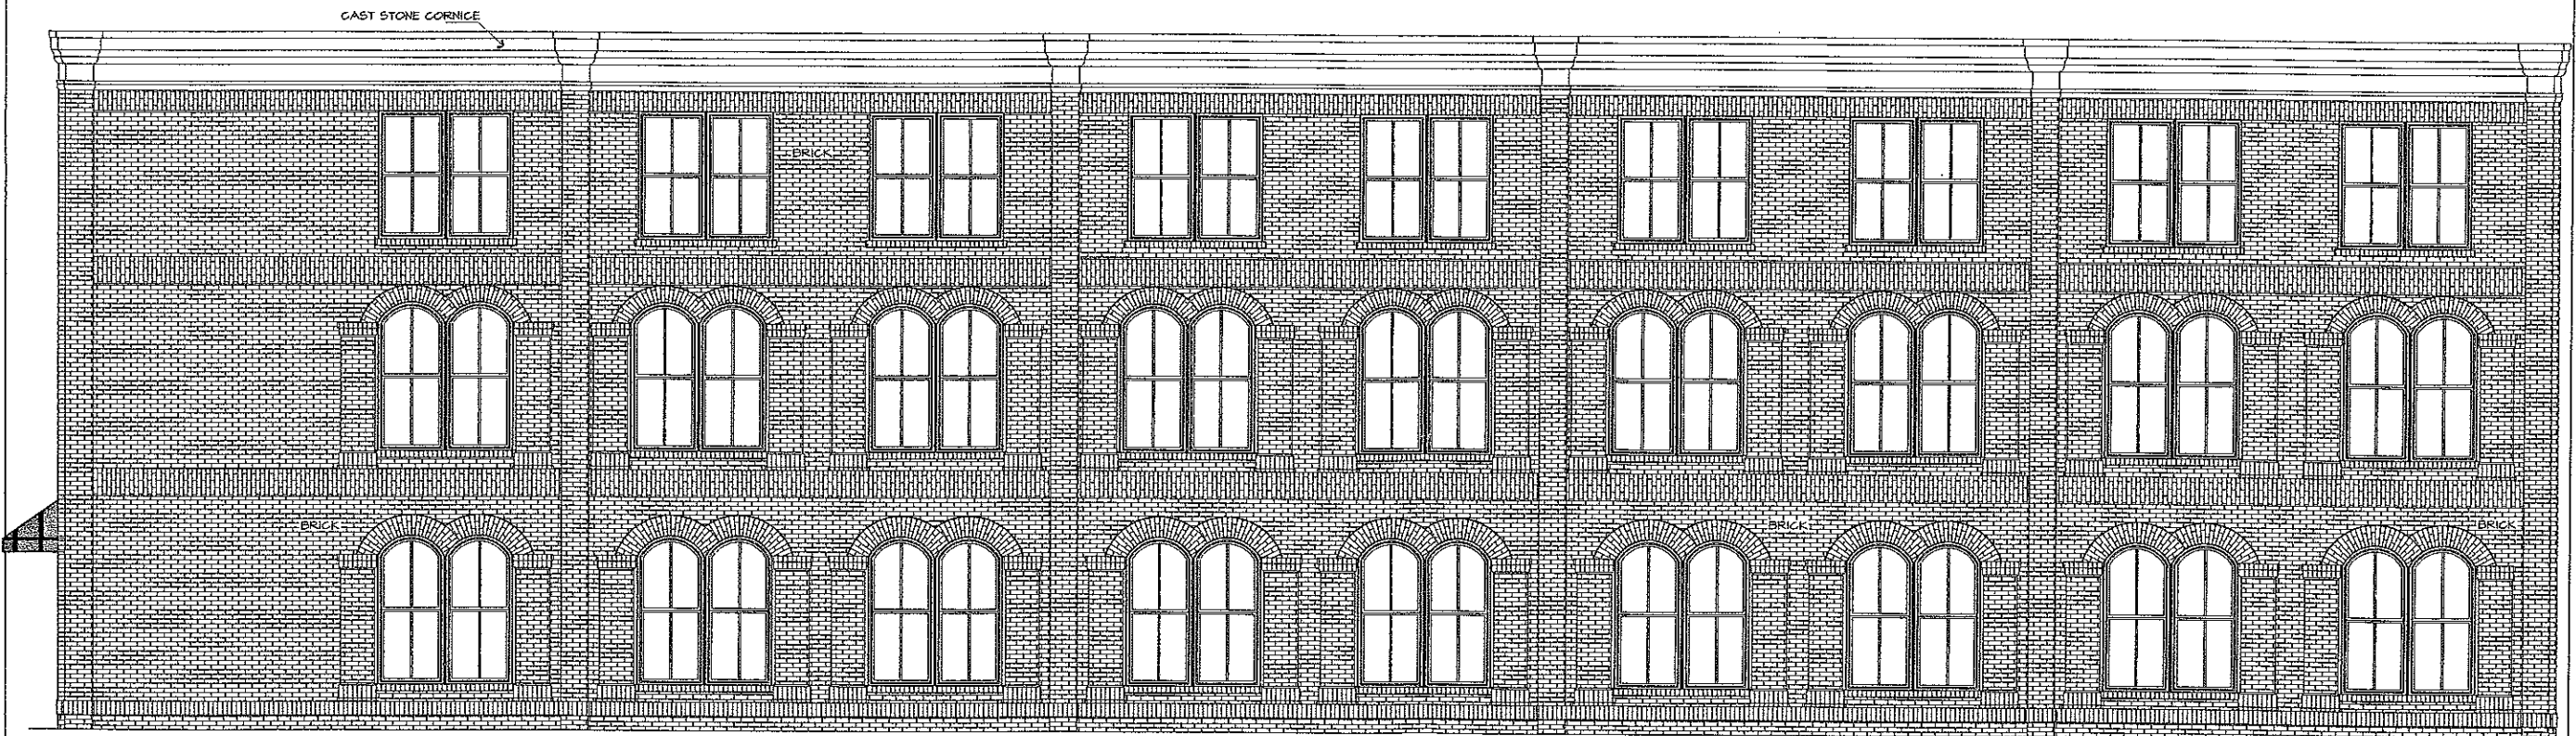


PROPOSED CITY LANE ELEVATION  
SCALE 1/4" = 1'

REVISIONS	BY


**ADDITIONS/ALTERATIONS TO**  
**800 HABERSHAM STREET**  
 FOR GO LONG WIN, LLC., SAVANNAH, GA

DRAWN	S.J.S.
CHECKED	C.W.B.
DATE	05-24-09
SCALE	1/4" = 1'-0"
JOB NO.	08-054
SHEET	

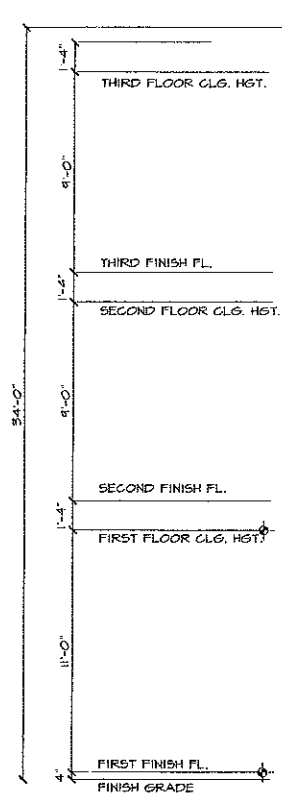

PROPOSED PRICE STREET ELEVATION  
SCALE 1/4" = 1'

CAST STONE CORNICE

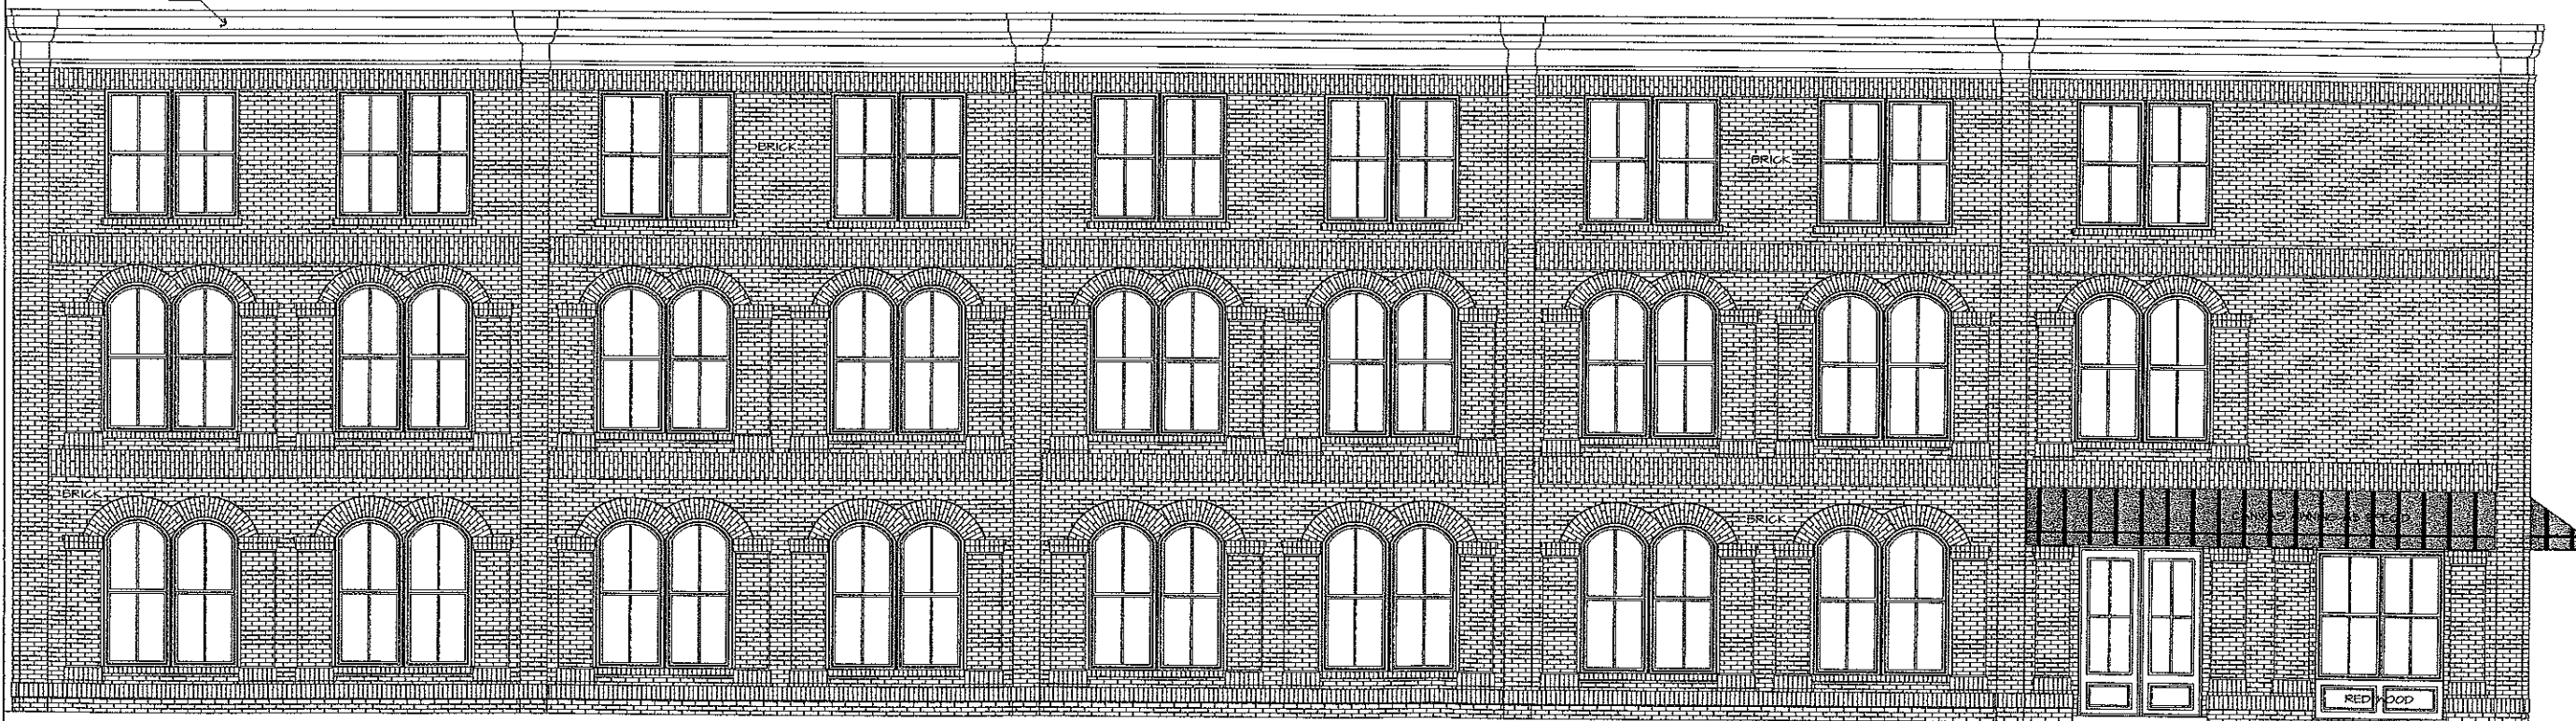

PROPOSED GWINNETT STREET ELEVATION  
SCALE 1/4" = 1'

REVISIONS	BY

ADDITIONS/ALTERATIONS TO  
 800 HABERSHAM STREET  
 FOR GO LONG WIN, LLC., SAVANNAH, GA

DRAWN	S.J.S.
CHECKED	C.W.B.
DATE	08-24-09
SCALE	1/4" = 1'-0"
JOB NO.	08-054
SHEET	

