



 

WATCH LINE SHEET NO. 5

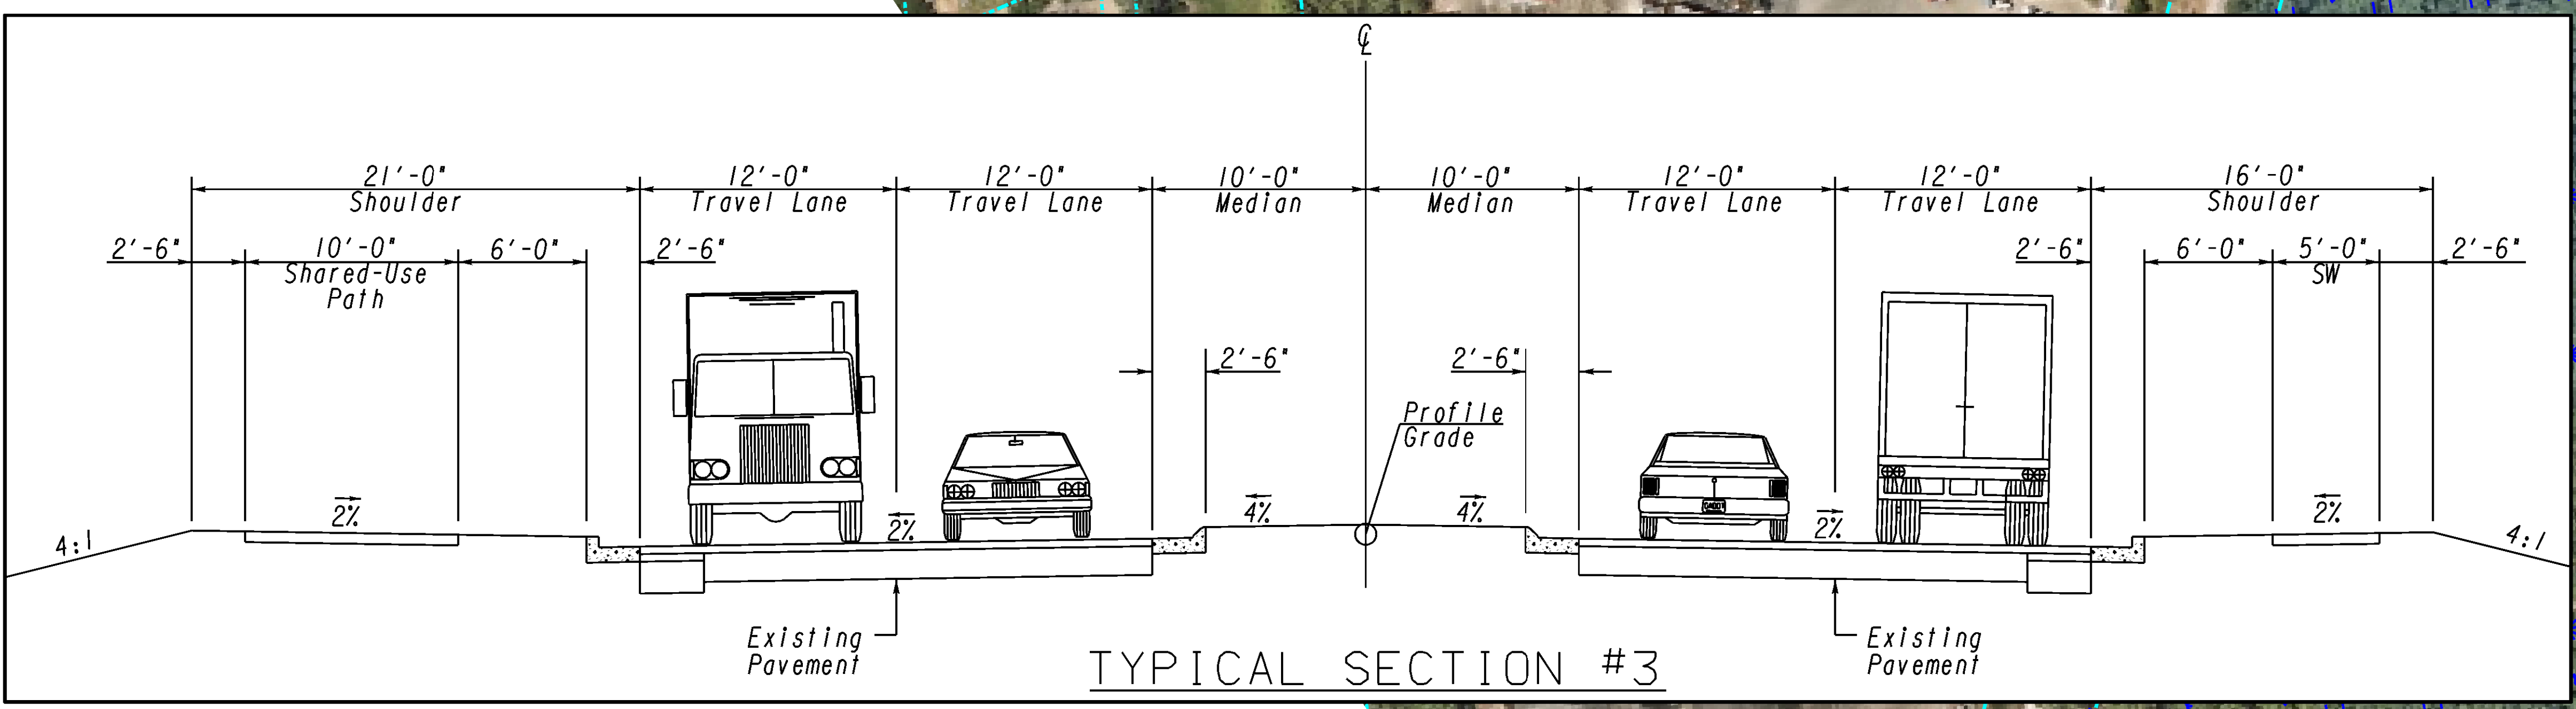

PI 0017906
SR 307 CORRIDOR STUDY
SHEET 4 OF 7

SCALE IN FEET
0 100 200 400

Michael Baker INTERNATIONAL
KimleyHorn

GDOT
Georgia Department of Transportation

EXISTING TRAFFIC SIGNAL		PROPOSED PAVEMENT	
PLANNED TRAFFIC SIGNAL		PROPOSED SIDEWALK	
TRAFFIC SIGNAL UPGRADE		PROPOSED SHARED-USE PATH	
PROPOSED TRAFFIC SIGNAL		BRIDGE	
		RETAINING WALL	
		EXISTING RW & PROPERTY LINES	
		EDGE OF PAVEMENT	
		REQ'D ROW	
		PROPOSED BY OTHERS	
		PAVEMENT TO BE REMOVED	
		RAISED CONCRETE MEDIAN	
		ENVIRONMENTALLY SENSITIVE AREA	
		DISPLACEMENT	