




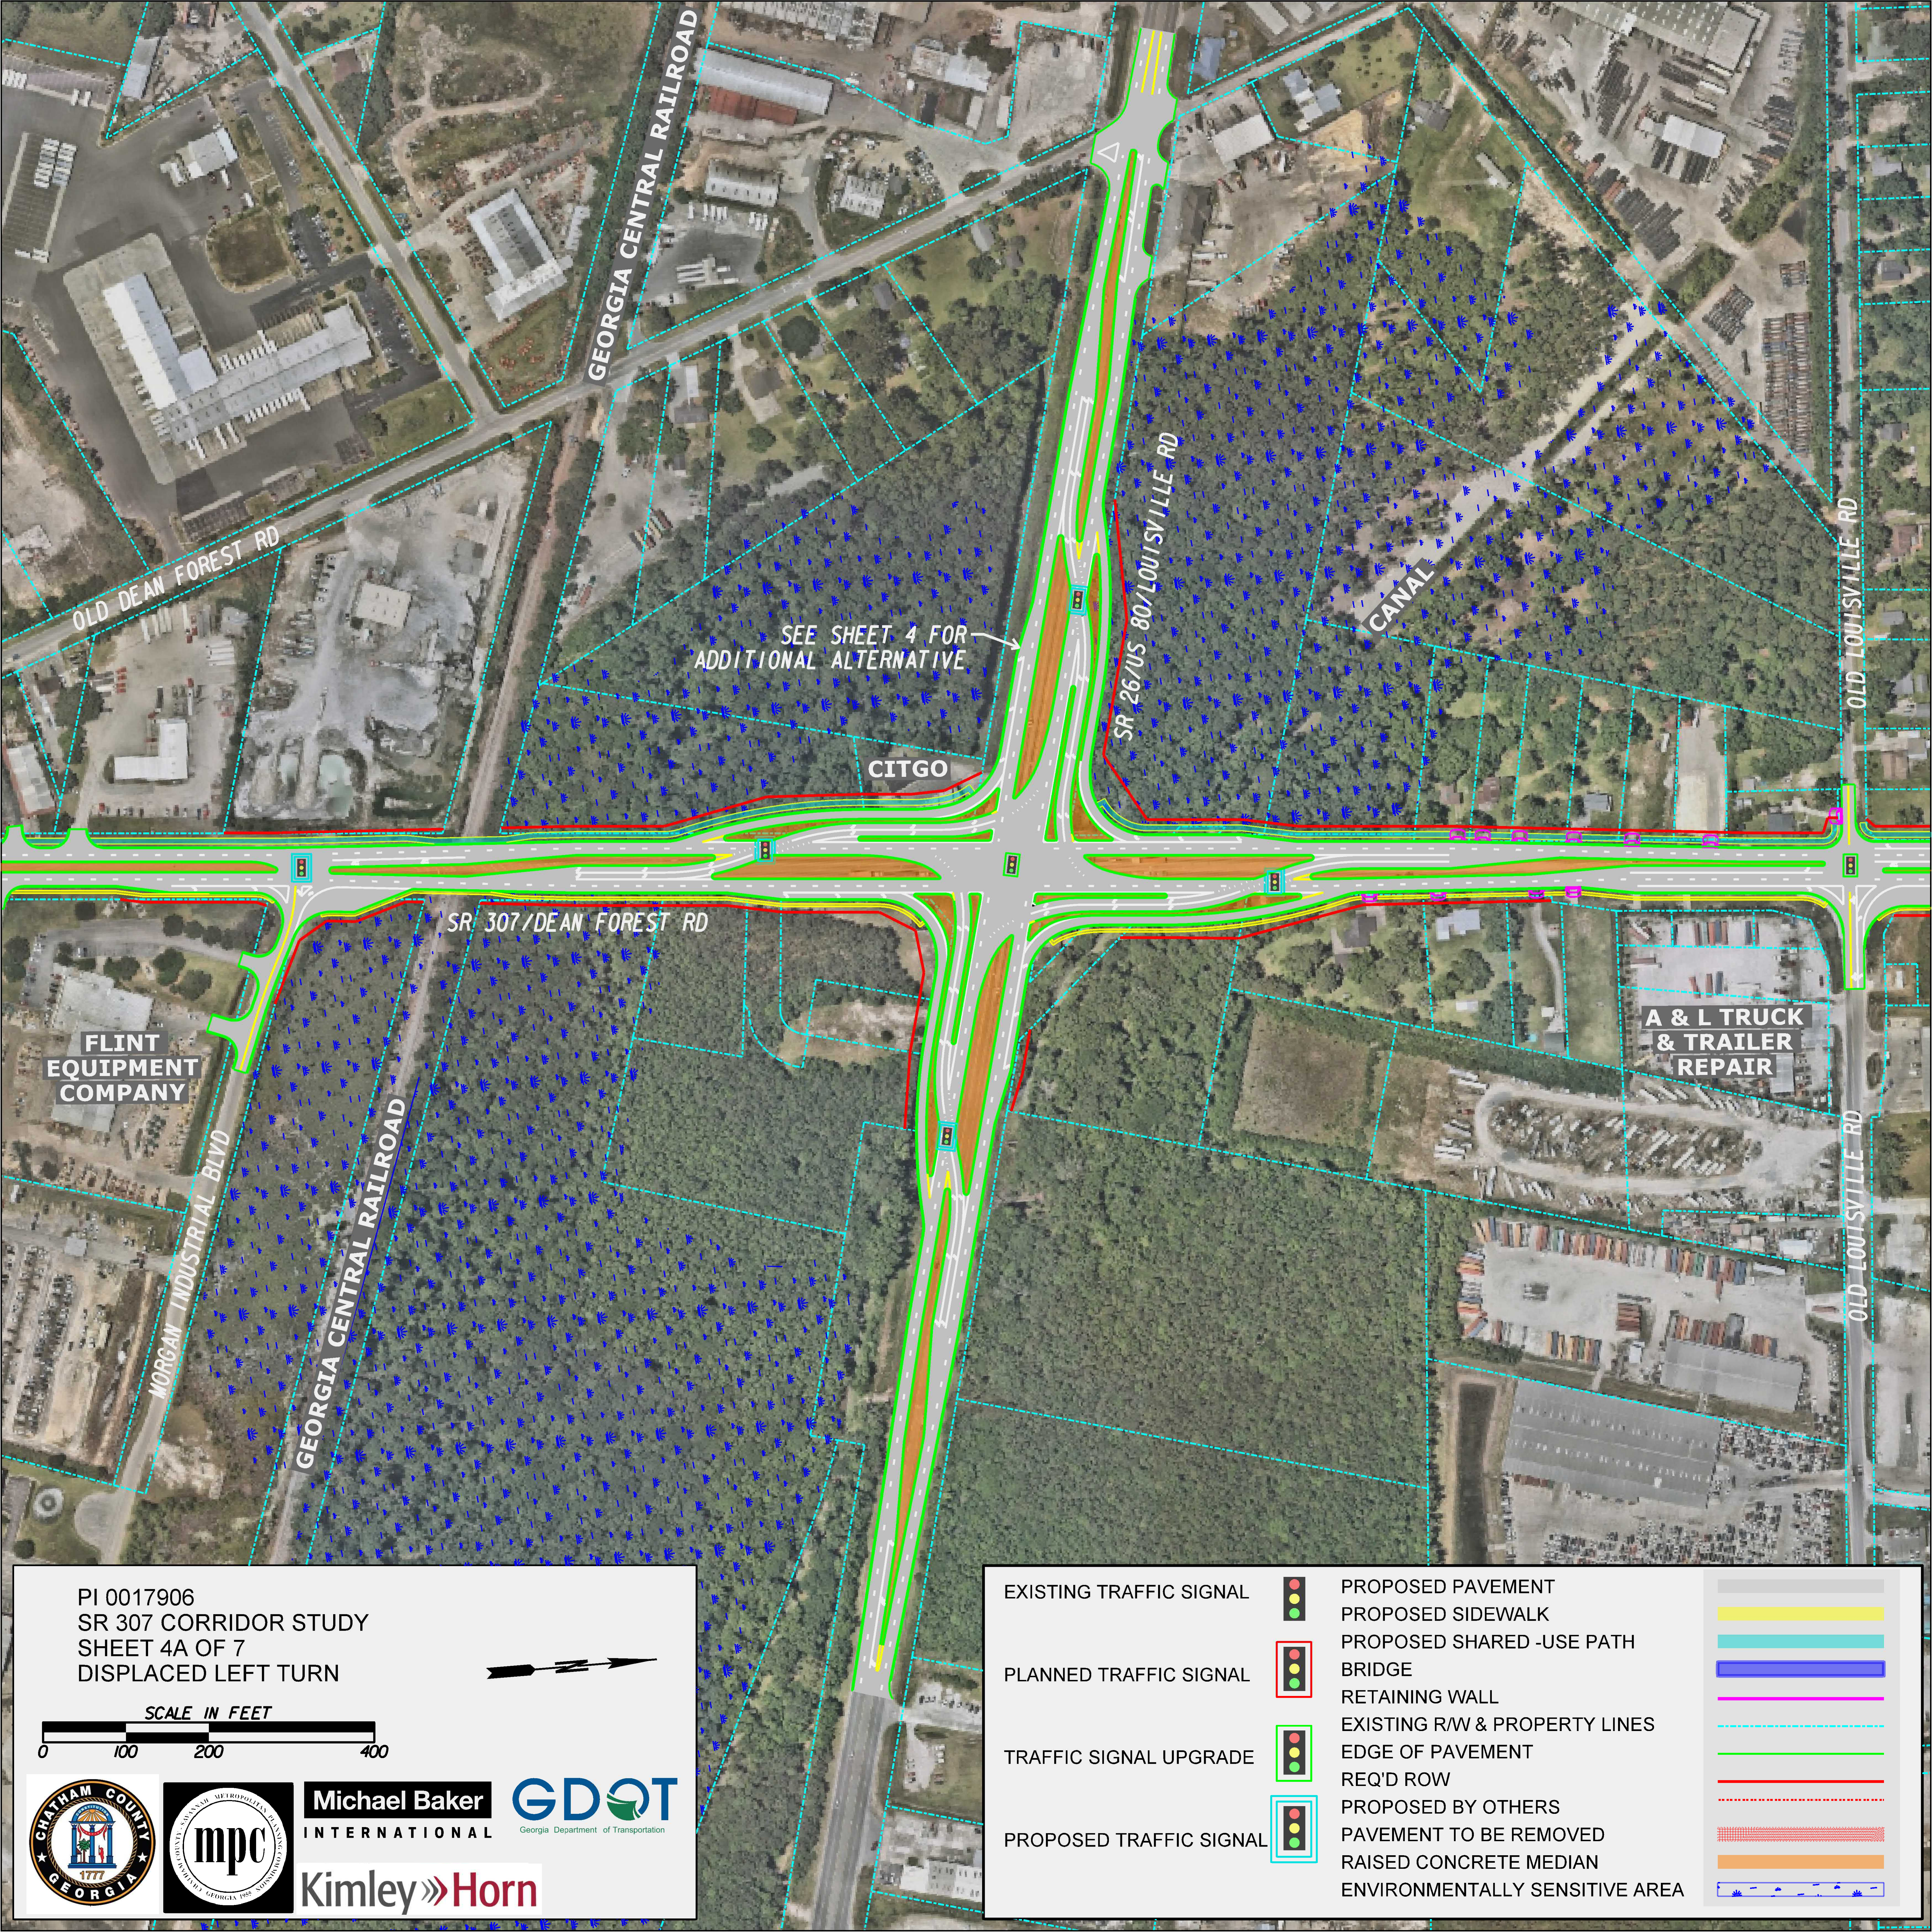

PI 0017906
SR 307 CORRIDOR STUDY
SHEET 4A OF 7
DISPLACED LEFT TURN

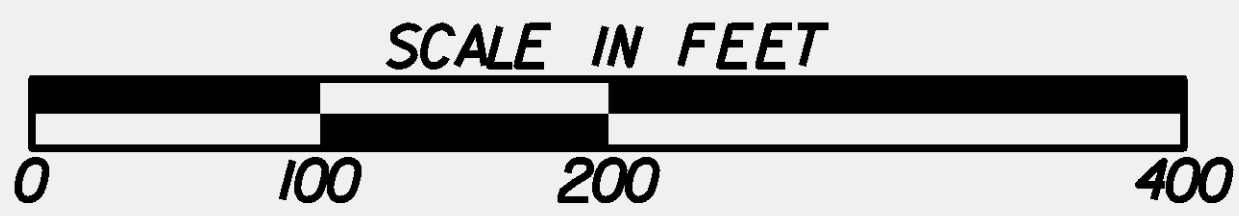

- EXISTING TRAFFIC SIGNAL
- PLANNED TRAFFIC SIGNAL
- TRAFFIC SIGNAL UPGRADE
- PROPOSED TRAFFIC SIGNAL

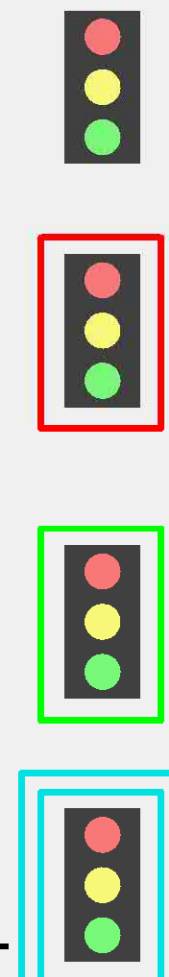

- PROPOSED PAVEMENT
- PROPOSED SIDEWALK
- PROPOSED SHARED -USE PATH
- BRIDGE
- RETAINING WALL
- EXISTING R/W & PROPERTY LINES
- EDGE OF PAVEMENT
- REQ'D ROW
- PROPOSED BY OTHERS
- PAVEMENT TO BE REMOVED
- RAISED CONCRETE MEDIAN
- ENVIRONMENTALLY SENSITIVE AREA

