



MATCH LINE SHEET NO. 4

SHEET NO. 6

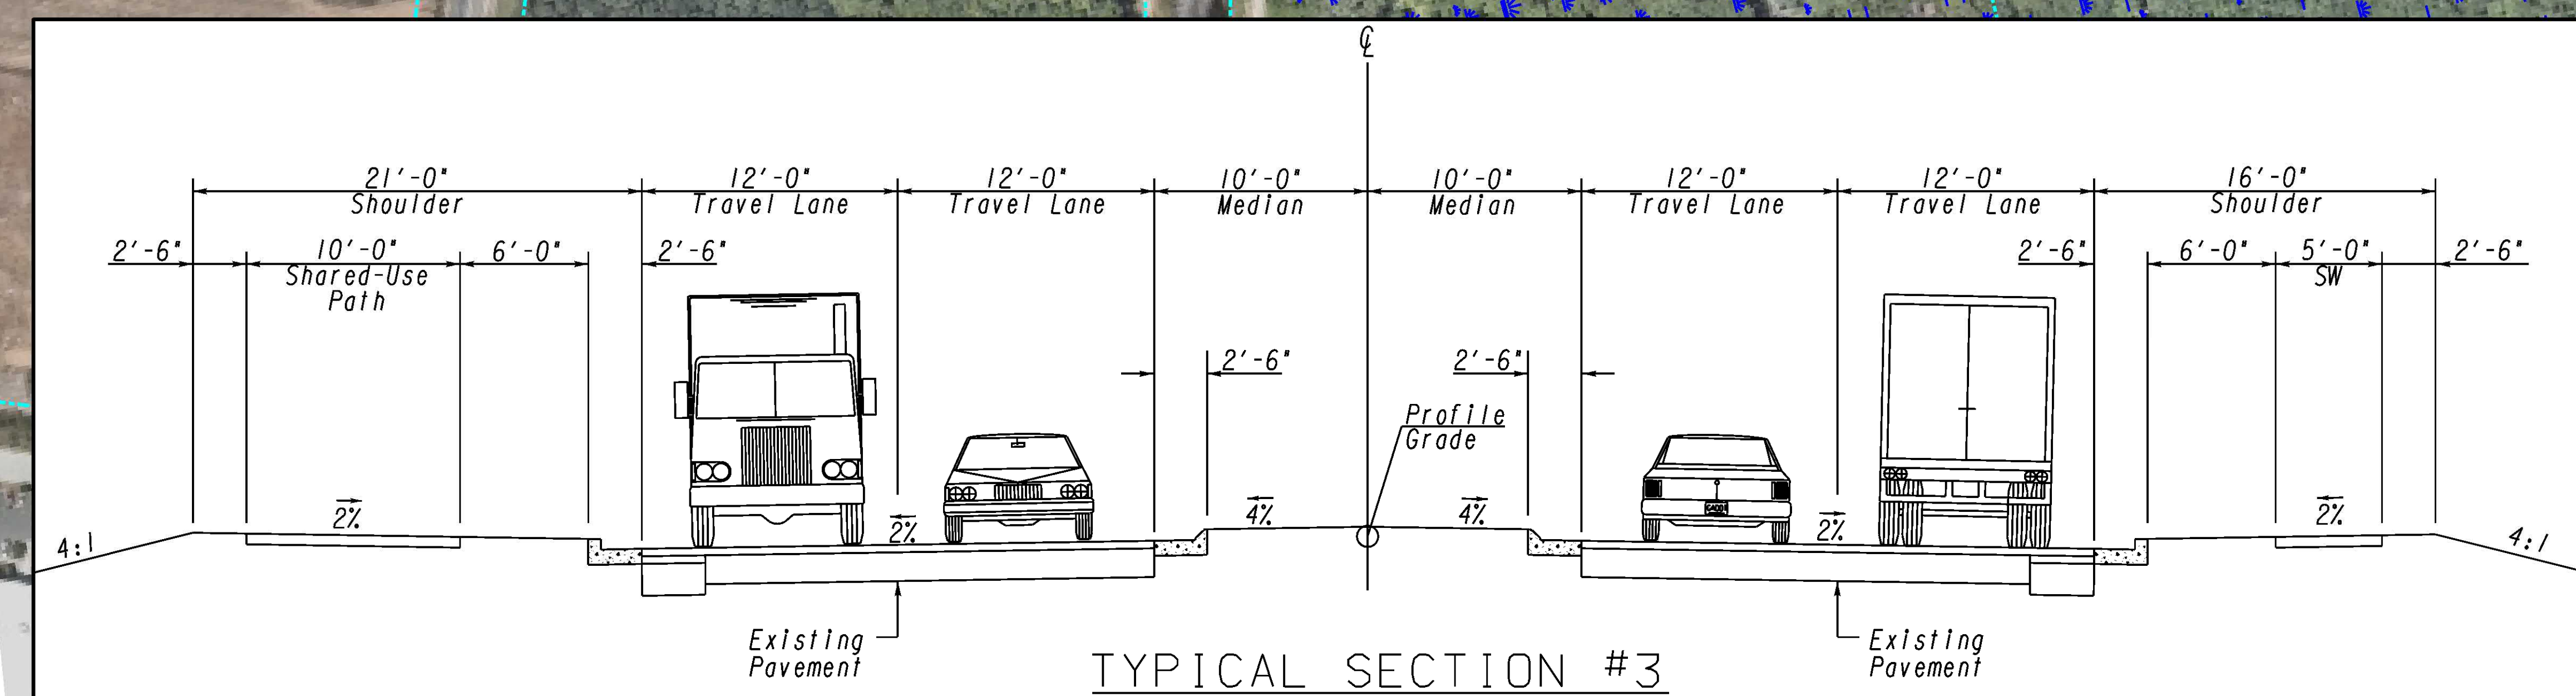

PI 0017906
SR 307 CORRIDOR STUDY
SHEET 5 OF 7

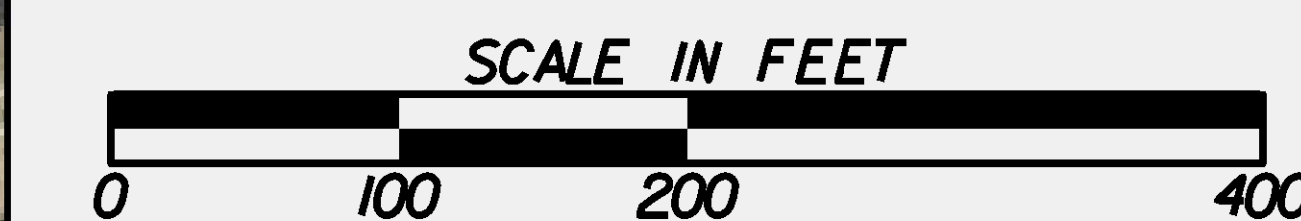

Michael Baker
INTERNATIONAL
Kimley»»Horn



EXISTING TRAFFIC SIGNAL
PLANNED TRAFFIC SIGNAL
TRAFFIC SIGNAL UPGRADE
PROPOSED TRAFFIC SIGNAL

PROPOSED PAVEMENT
PROPOSED SIDEWALK
PROPOSED SHARED -USE PATH
BRIDGE
RETAINING WALL
EXISTING R/W & PROPERTY LINES
EDGE OF PAVEMENT
REQ'D ROW
PROPOSED BY OTHERS
PAVEMENT TO BE REMOVED
RAISED CONCRETE MEDIAN
ENVIRONMENTALLY SENSITIVE AREA

