

2/26/2025 1:35:22 PM



**NELSON**  
Nelco Architecture, Inc.

321 WEST CONGRESS STREET SUITE 301  
SAVANNAH, GEORGIA 31401  
TEL. 912.695.2111  
WWW.LS3P.COM

COPYRIGHT 2024 ALL RIGHTS RESERVED. PRINTED OR  
ELECTRONIC DRAWINGS AND DOCUMENTATION MAY  
NOT BE REPRODUCED IN ANY FORM WITHOUT WRITTEN  
PERMISSION FROM LS3P ASSOCIATES LTD.

1001 Whitaker Street  
Savannah, Georgia 31401

LS3P PROJECT: 5101-240551

[illegible]

ORIG 02.26.2025  
SUBMISSION:

**A-202**

## PROGRESS

2/26/2025 1:35:43 PM

LS3P

NOT FOR  
CONSTRUCTION

**and 2**  
1001 Whitaker Street  
Savannah, Georgia 31401  
**LS3P PROJECT: 5101-240551**

## PROGRESS





THE LINE SHOWN ABOVE IS EXACTLY ONE FOOT ABOVE THE FINISHED GRADE


E

D


C

B

A

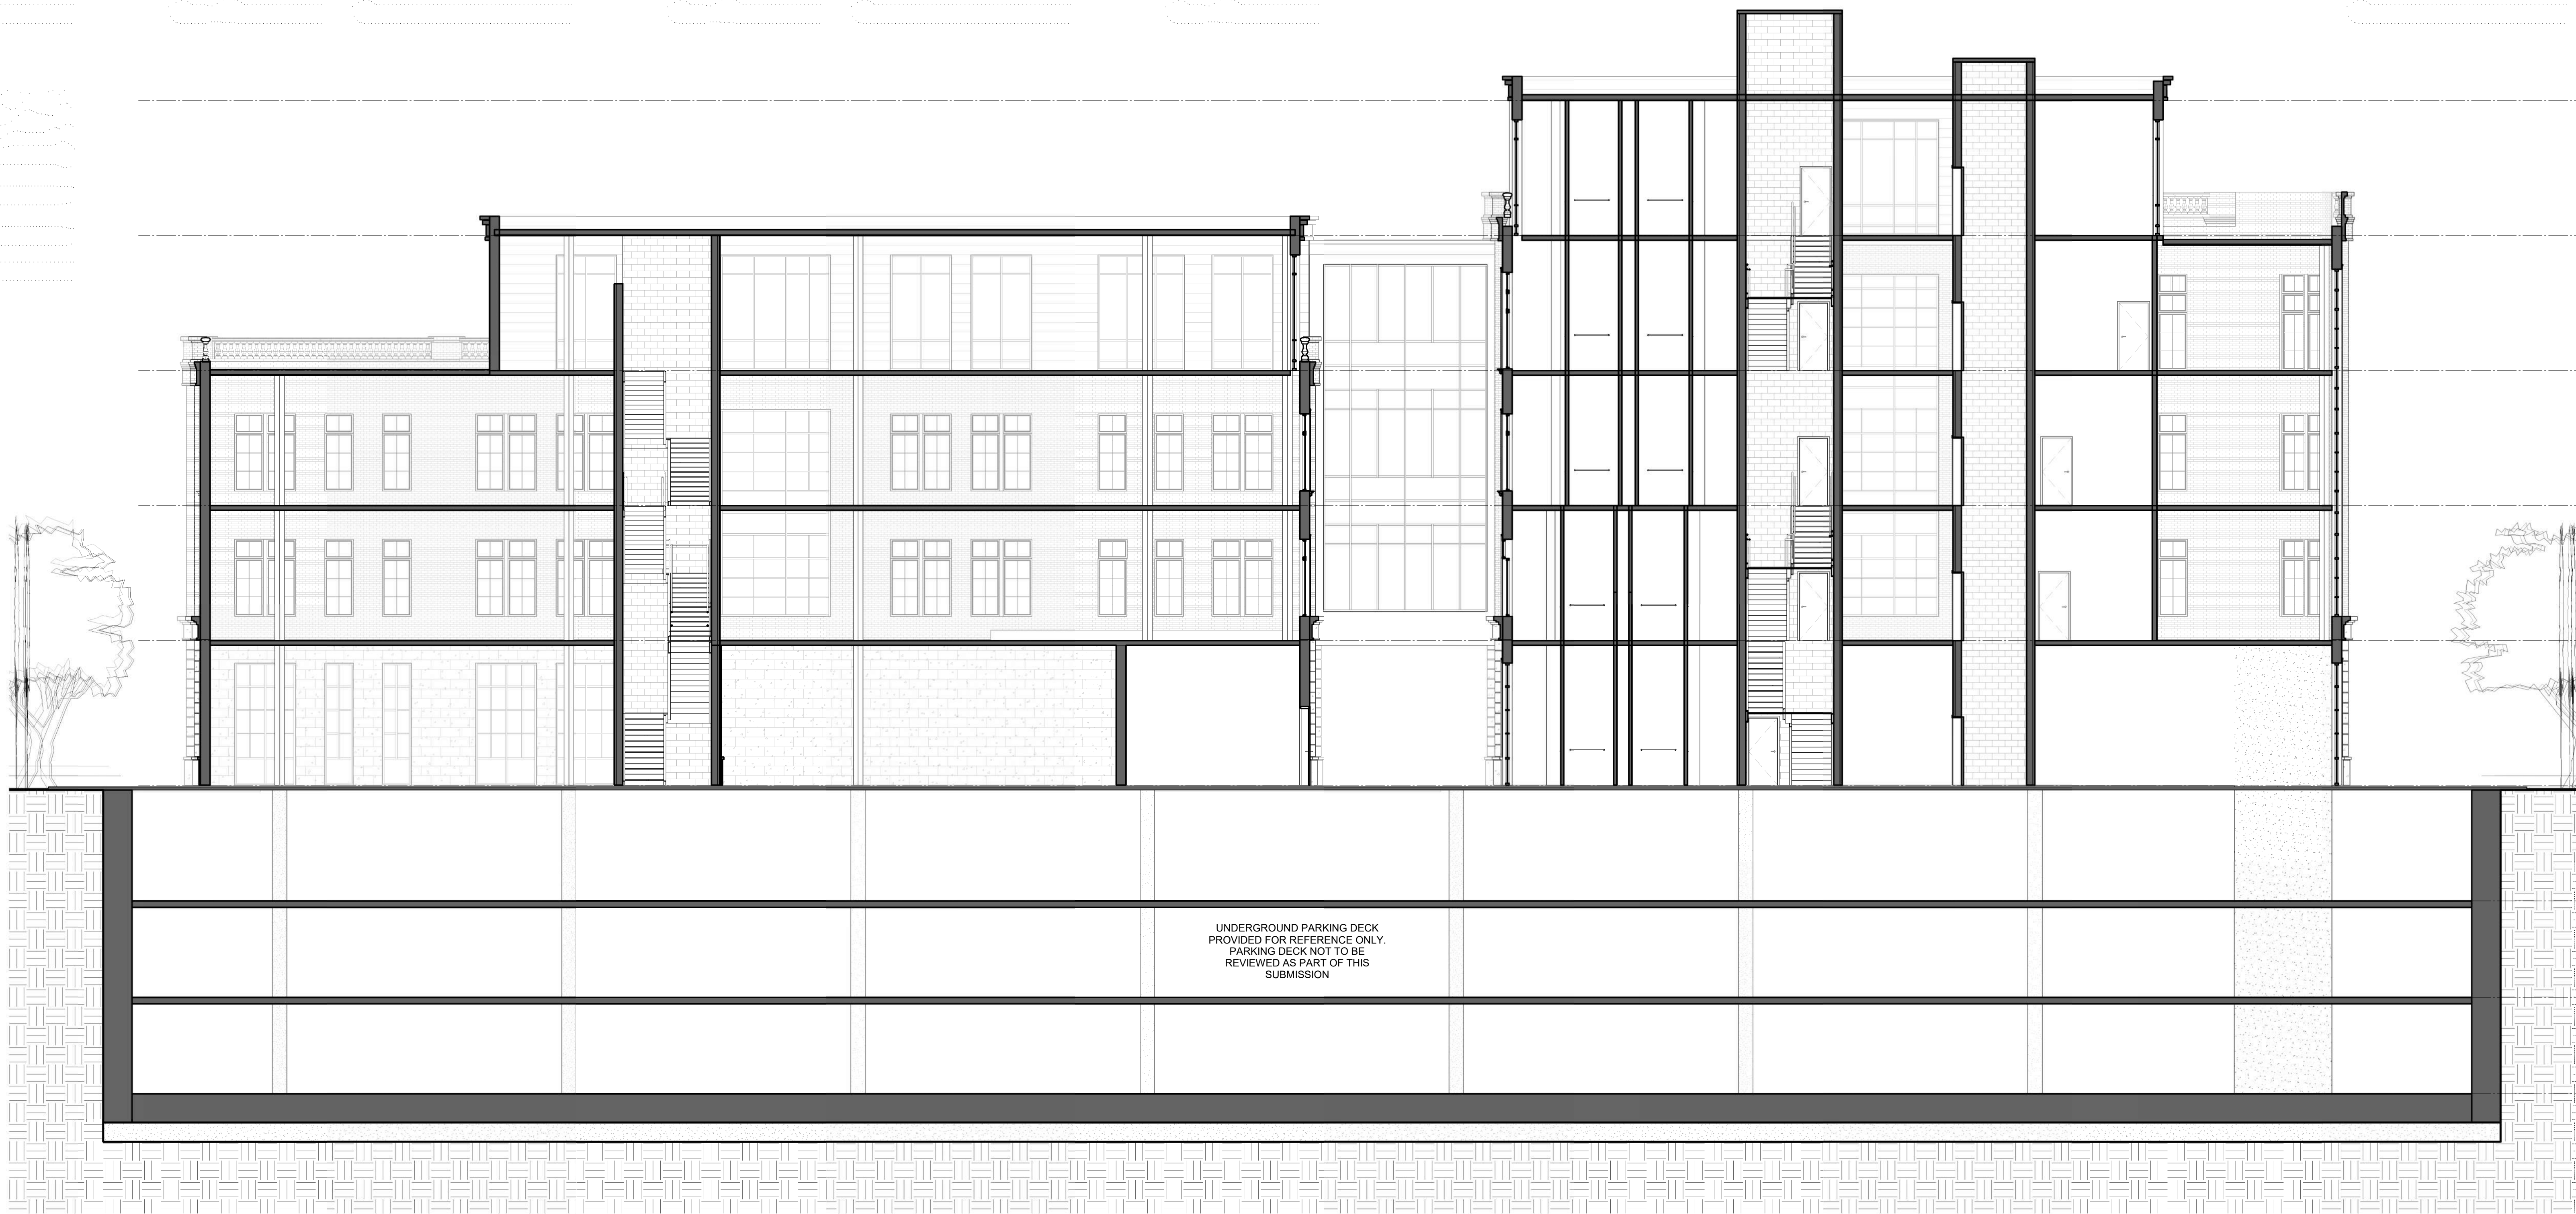

UNDERGROUND PARKING DECK  
PROVIDED FOR REFERENCE ONLY.  
PARKING DECK NOT TO BE  
REVIEWED AS PART OF THIS  
SUBMISSION

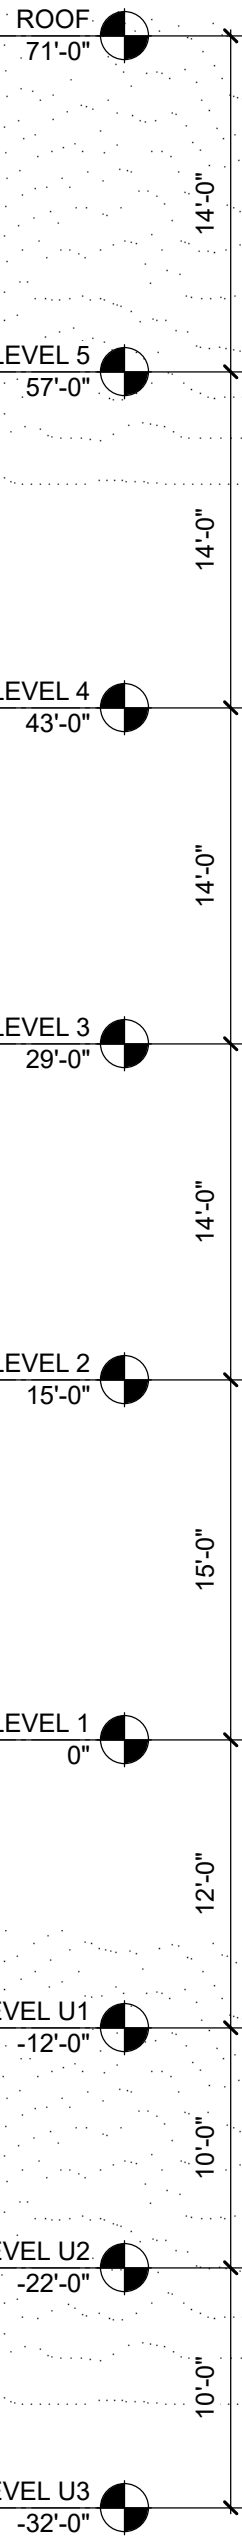

A1

**BUILDING 1+2 - BUILDING SECTION 1**

1/8" = 1'-0"

1

2

3


4

5

6

2/26/2025 1:36:22 PM

GEORGIA REGISTRATION INFORMATION: Neil A. Dawson [RA000913], Daniel H. Marchetti, III [RA016276], Paul D. Boney [RA000366], Mark L. Levine [RA012007], James M. Hubbard [RA014155], John T. Hughes [RA013037], Laura L. McLeod [RA011330], Lisa K. Poyen [D000519], John P. Works [RA000366], Scott M. Cook [RA014556], Bryan D. Harter [RA012564], Dylan J. Trone [RA015216], Melissa A. Watress [RA012306], Prescott D. May, III [RA014013], Nathan C. Daniel [RA015566], April W. Mundy [RA013003], Brian Bragg [RA015706], Katherine A. Schuff [RA015661], LeRoy A. Salvidge, Jr. [RA015666], Jaime C. Henderson [RA017016], Laura L. Miller [RA017566], Jason S. Carangelo [RA012353], Scott A. Brady [RA015346], Britney E. Meyers [RA017255]

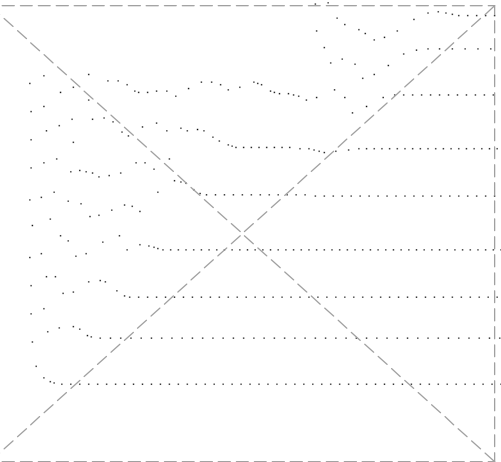

Forsyth  
Commons  
Holding, LLC

**NELSON**  
Neko Architecture, Inc.

**LS3P**

321 WEST CONGRESS STREET SUITE 301  
SAVANNAH, GEORGIA 31401  
TEL: 912.695.2111  
WWW.LS3P.COM

NOT FOR  
CONSTRUCTION

COPYRIGHT 2024 ALL RIGHTS RESERVED. PRINTED OR  
ELECTRONIC DRAWINGS AND DOCUMENTATION MAY  
NOT BE REPRODUCED IN ANY FORM WITHOUT WRITTEN  
PERMISSION FROM LS3P ASSOCIATES LTD.

**Forsyth Office Buildings 1  
and 2**

1001 Whitaker Street  
Savannah, Georgia 31401

LS3P PROJECT: S101-240551

| DATE | DESCRIPTION |
|------|-------------|
|      |             |
|      |             |
**SHEET NAME:**  
BUILDING  
SECTIONS

**ORIG  
SUBMISSION:** 02.26.2025

**SHEET:**  
**A-301**

PROGRESS

THE LINE SHOWN ABOVE IS EXACTLY ONE FOOT ABOVE THE FINISHED GRADE


E

D

C

B

A

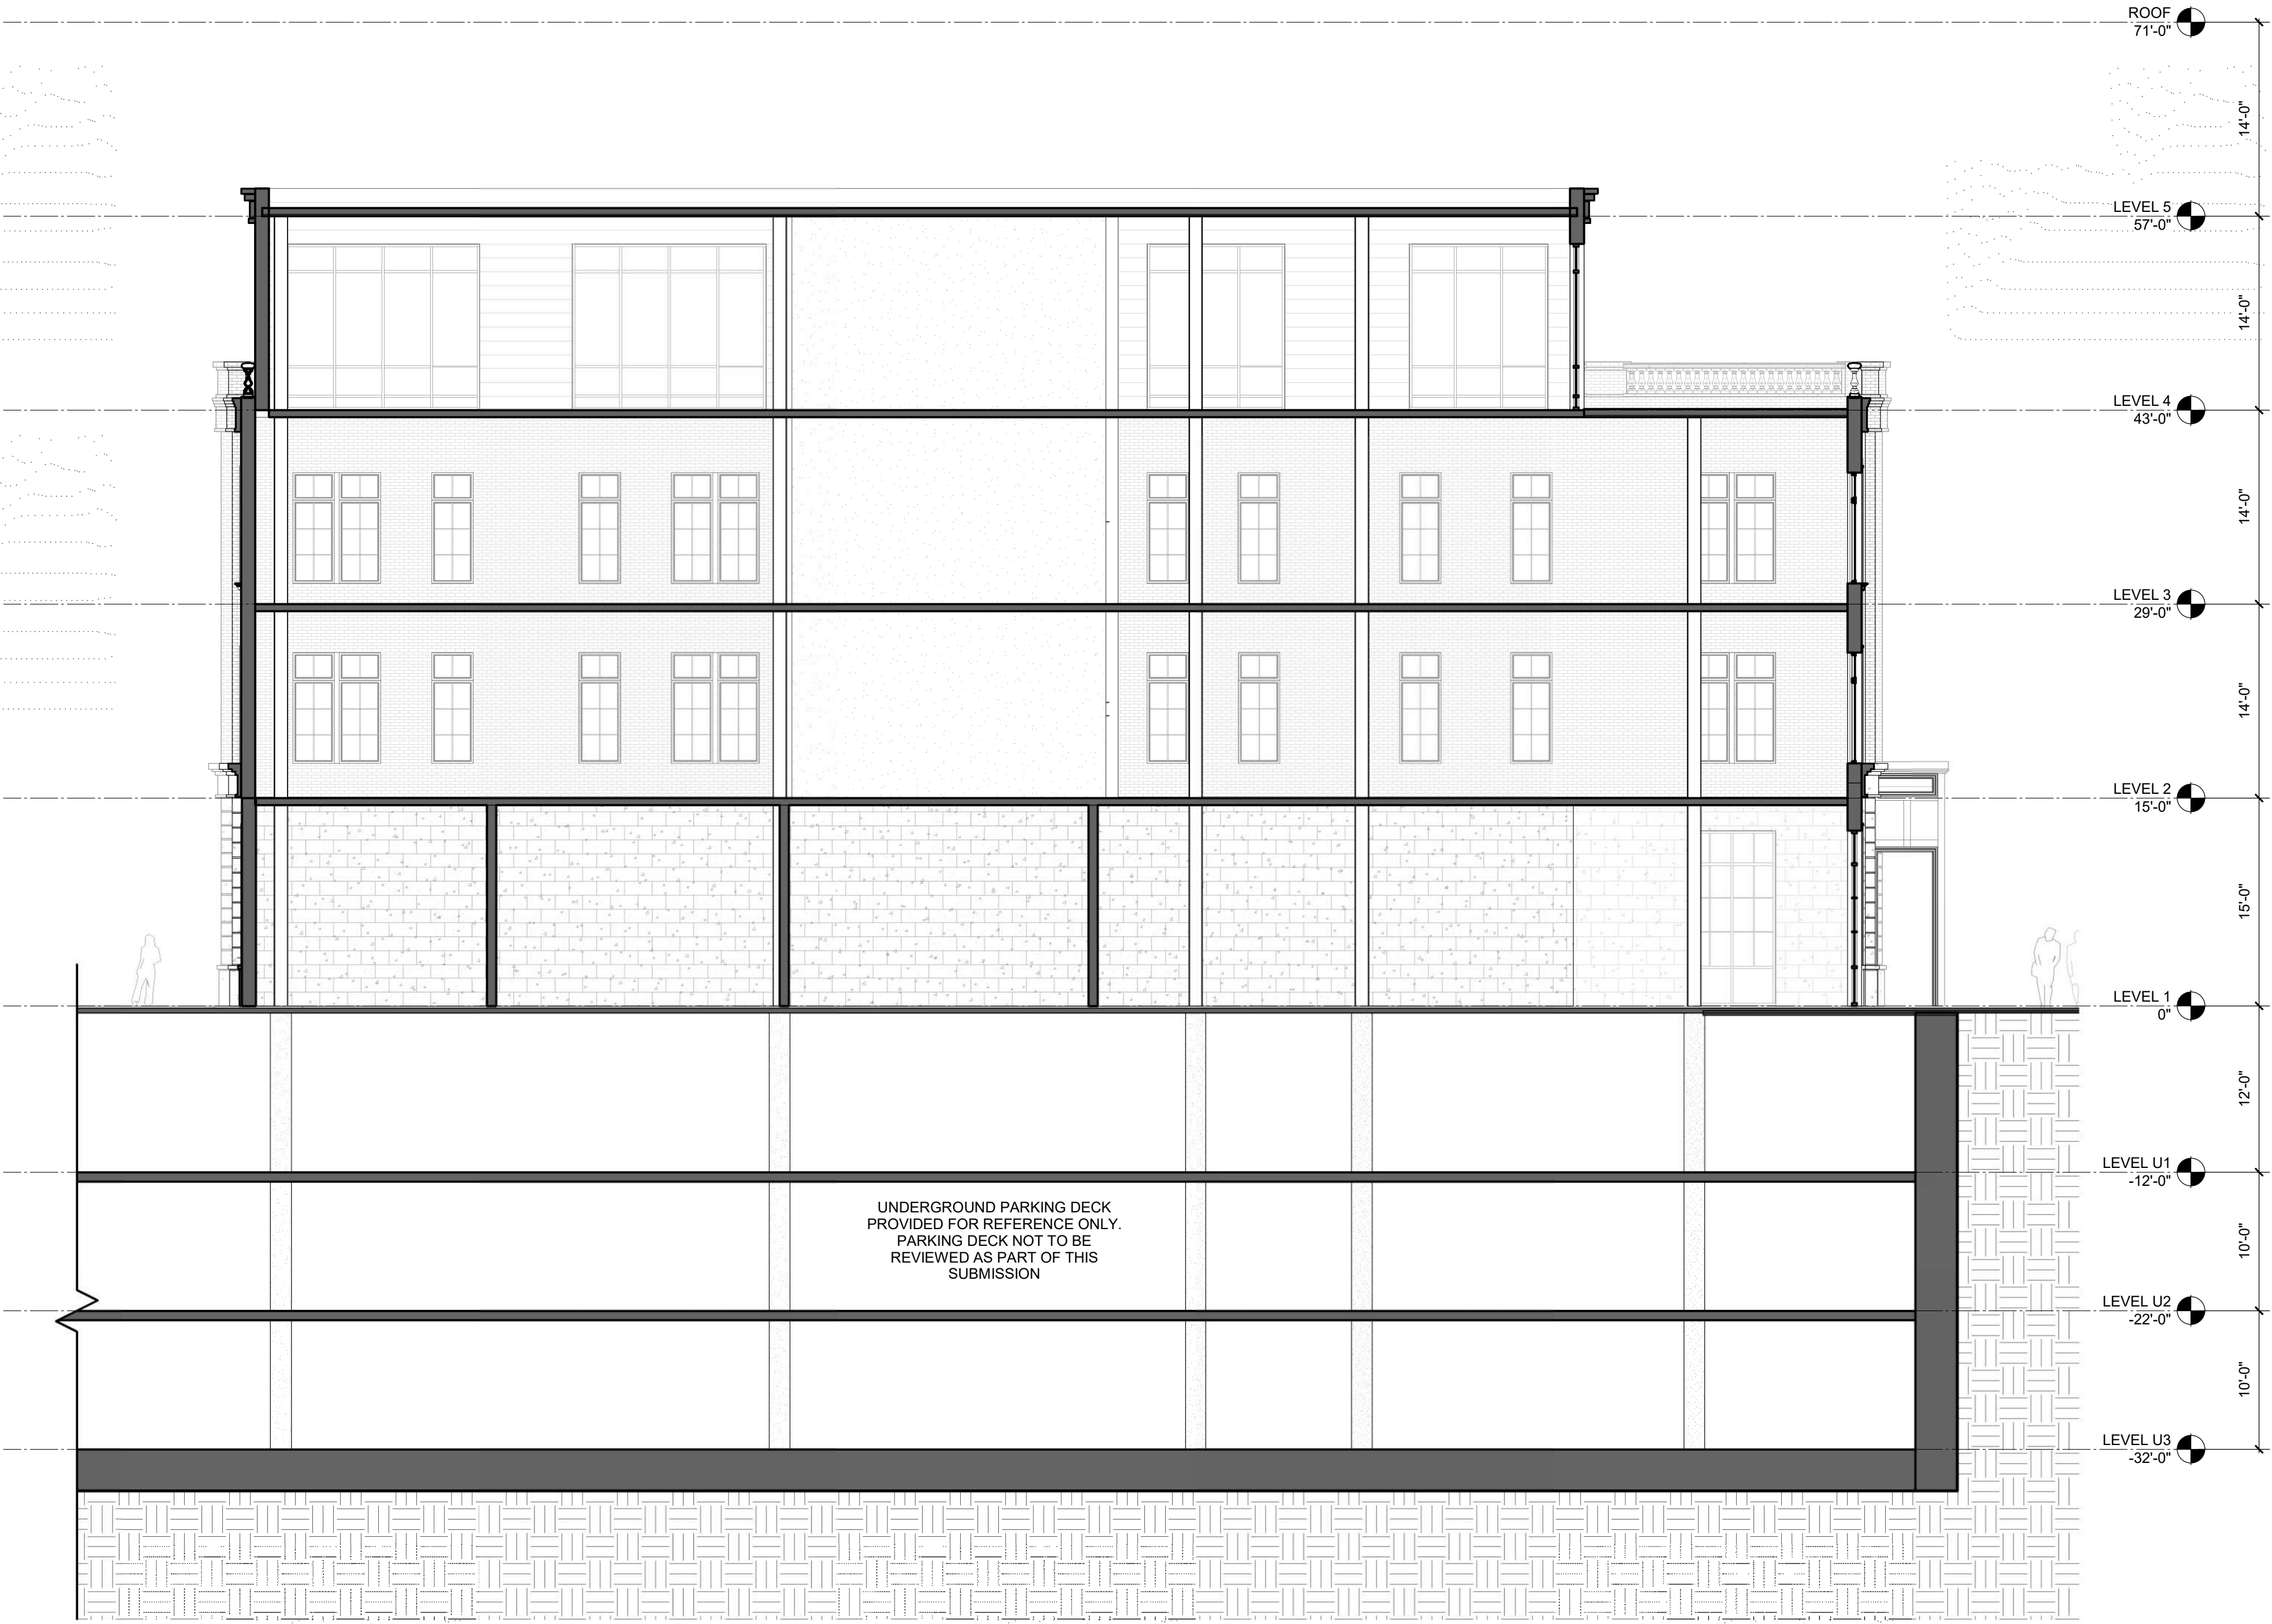


**A1 BUILDING 1 - BUILDING SECTION 4**

1/8" = 1'-0"

2/26/2025 1:38:33 PM

GEORGIA REGISTRATION INFORMATION: Neil A. Dawson [RA000751], Daniel H. Marchetti, III [RA016276], Paul D. Boney [RA010369], Mark L. Levine [RA012007], James M. Hubbard [RA014155], John T. Hughes [RA013037], Laura L. McLeod [RA011330], Lisa K. Poyen [D000576], John P. Works [RA010369], Scott M. Cook [RA014856], Bryan D. Harder [RA012564], Dylan J. Trone [RA015216], Melissa A. Watness [RA012306], Prescott D. May, III [RA014013], Nathan C. Daniel [RA015566], April W. Murdy [RA013003], Brian Bragg [RA015706], Katherine A. Schuff [RA015661], LeRoy A. Seledge, Jr. [RA015666], Jaime C. Henderson [RA017018], Laura L. Miller [RA017566], Jason S. Carangelo [RA012353], Scott A. Brady [RA015346], Britney E. Meyers [RA017255]

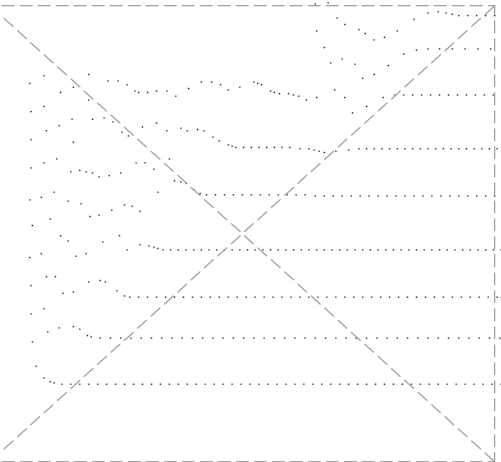

Forsyth  
Commons  
Holding, LLC

**NELSON**  
Neko Architecture, Inc.

**LS3P**

321 WEST CONGRESS STREET SUITE 301  
SAVANNAH, GEORGIA 31401  
TEL. 912.695.2111  
WWW.LS3P.COM

NOT FOR  
CONSTRUCTION

COPYRIGHT 2024 ALL RIGHTS RESERVED. PRINTED OR  
ELECTRONIC DRAWINGS AND DOCUMENTATION MAY  
NOT BE REPRODUCED IN ANY FORM WITHOUT WRITTEN  
PERMISSION FROM LS3P ASSOCIATES LTD.

**Forsyth Office Buildings 1  
and 2**

1001 Whitaker Street  
Savannah, Georgia 31401

LS3P PROJECT: S101-240551

| DATE | DESCRIPTION |
|------|-------------|
|      |             |
|      |             |
**SHEET NAME:**  
BUILDING  
SECTIONS

**ORIG** 02.26.2025  
**SUBMISSION:**

**SHEET:**  
**A-302**

PROGRESS



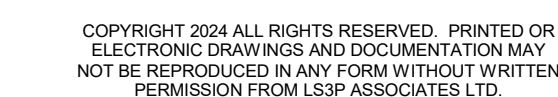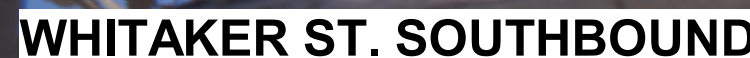

1001 Whitaker Street  
Savannah Georgia 31401

I S 3 B P B O I E C T . 5 1 0 1 2 4 0 5 5 1

[illegible]

## PROGRESS

## BARNARD ST. & PARK AVE INTERSECTION



**PARK AVE. (LOOKING EAST)**



Forsyth  
Commons  
Holding, LLC

**NELSON**  
Nelco Architecture, Inc.

LS3P

321 WEST CONGRESS STREET SUITE 301  
SAVANNAH, GEORGIA 31401  
TEL. 912.695.2111  
WWW.LS3P.COM

NOT FOR  
CONSTRUCTION

COPYRIGHT 2024 ALL RIGHTS RESERVED. PRINTED OR  
ELECTRONIC DRAWINGS AND DOCUMENTATION MAY  
NOT BE REPRODUCED IN ANY FORM WITHOUT WRITTEN  
PERMISSION FROM LS3P ASSOCIATES LTD.

## Forsyth Office Buildings 1

1001 Whitaker Street  
Savannah, Georgia 31401

LS3P PROJECT: 5101-240551

[illegible]

**SHEET NAME:**  
**EXTERIOR**  
**PERSPECTIVES**

ORIG 08.29.2024  
SUBMISSION:

SHEET: **A-504**

## PROGRESS

## HOWARD ST. & PARK AVE. INTERSECTION



COPYRIGHT 2024 ALL RIGHTS RESERVED. PRINTED OR  
ELECTRONIC DRAWINGS AND DOCUMENTATION MAY  
NOT BE REPRODUCED IN ANY FORM WITHOUT WRITTEN  
PERMISSION FROM LS3P ASSOCIATES LTD.

LS3P PROJECT: 5101-240551

[illegible]

## PROGRESS



