

EXTERIOR DESIGN SUBMISSION

LOCATED AT

2001 Martin Luther King Jr. Blvd, Savannah, GA 31415



PROJECT DESCRIPTION

THE SCOPE OF THIS PROJECT INCLUDES THE ADDITION OF AWNINGS TO THE WINDOWS FACING MLK JR. BOULEVARD AND 36TH STREET, AS WELL AS AN AMENDMENT TO THE MATERIALS PREVIOUSLY APPROVED UNDER COA NO. 24-002996-COA. THE PROPOSED AWNINGS FRAME AND EMPHASIZE THE EXISTING WINDOW OPENINGS, REINFORCING THE RHYTHM AND PROPORTIONS OF THE STRUCTURE. THE REVISED MATERIAL PALETTE INTRODUCES COLOR TO THE FAÇADES, REFERENCING THE VIBRANT TONES FOUND THROUGHOUT THE SURROUNDING NEIGHBORHOOD WHILE ENHANCING THE BUILDING'S PRESENCE AT THIS PROMINENT CORNER LOCATION.

PUBLIC GALLERY

AT

2001 MLK JR. BLVD.
SAVANNAH, GA 31415

COVER SHEET

ALL INFORMATION SHOWN ON THIS SHEET IS EXCLUSIVE
INTELLECTUAL PROPERTY OF J. ELDER STUDIO LLC AND MAY NOT
BE USED OR REPRODUCED WITHOUT WRITTEN PERMISSION.

JOB NUMBER

2312.00

CONTRACT DATE

REVISIONS

NO.	DESCRIPTION	DATE

ISSUE DATE

06.04.25

CURRENT DRAWING STATUS


Project Status

HPC001


ELEVATION GENERAL NOTES

1. REFERENCE FLOOR PLANS FOR ANY HORIZONTAL DIMENSIONS.
2. MATERIAL TAGS REFERENCE FINISH OF EXTERIOR WALLS, FLOOR/CEILINGS, AND ROOF ASSEMBLIES ONLY. REFER TO CONSTRUCTION SUBSYSTEMS SHEET FOR FULL ASSEMBLY DETAILS.
3. REFERENCE WALL SECTIONS, SECTION DETAILS, AND RELEVANT SCHEDULES FOR CASING/TROM PROFILES.
4. UTILITIES, LIGHT FIXTURES, HVAC/EXHAUST ELEMENTS, ETC. ARE SHOWN FOR REFERENCE TO ILLUSTRATE DESIGN INTENT. REFER TO MECHANICAL AND ELECTRICAL DRAWINGS FOR SPECIFICATIONS AND ADDITIONAL INFORMATION AND INFORM ARCHITECT OF ANY DISCREPANCIES.

1. REFERENCE FLOOR PLANS FOR ANY HORIZONTAL DIMENSIONS.
2. MATERIAL TAGS REFERENCE FINISH OF EXTERIOR WALLS, FLOOR/CEILINGS, AND ROOF ASSEMBLIES ONLY. REFER TO CONSTRUCTION SUBSYSTEMS SHEET FOR FULL ASSEMBLY DETAILS.
3. REFERENCE WALL SECTIONS, SECTION DETAILS, AND RELEVANT SCHEDULES FOR CASING/TRIM PROFILES.
4. UTILITIES, LIGHT FIXTURES, HVAC/EXHAUST ELEMENTS, ETC. ARE SHOWN FOR REFERENCE TO ILLUSTRATE DESIGN INTENT. REFER TO MECHANICAL AND ELECTRICAL DRAWINGS FOR SPECIFICATIONS AND ADDITIONAL INFORMATION AND INFORM ARCHITECT OF ANY DISCREPANCIES.

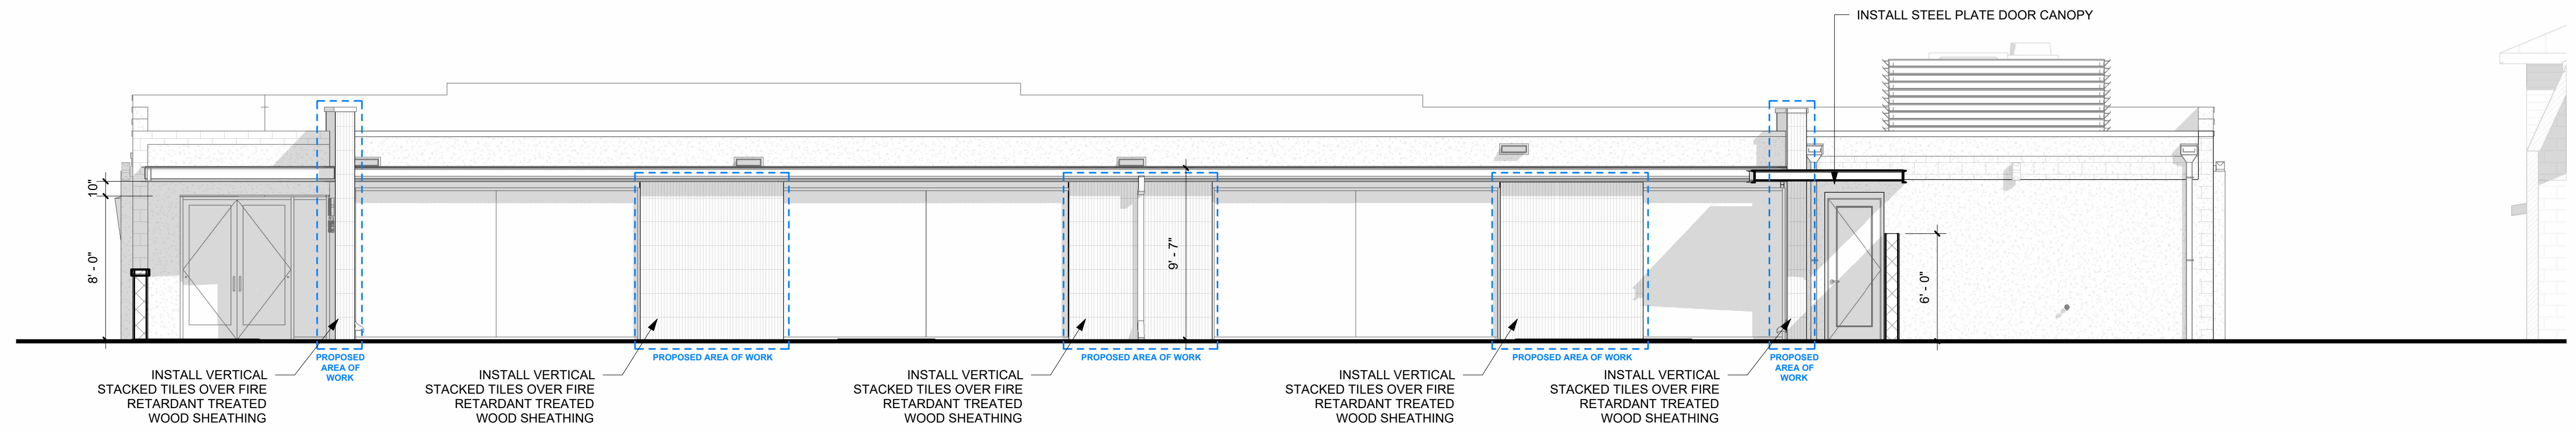


D2 STUDIO WEST ELEVATION - PROPOSED
3/16" = 1'-0"

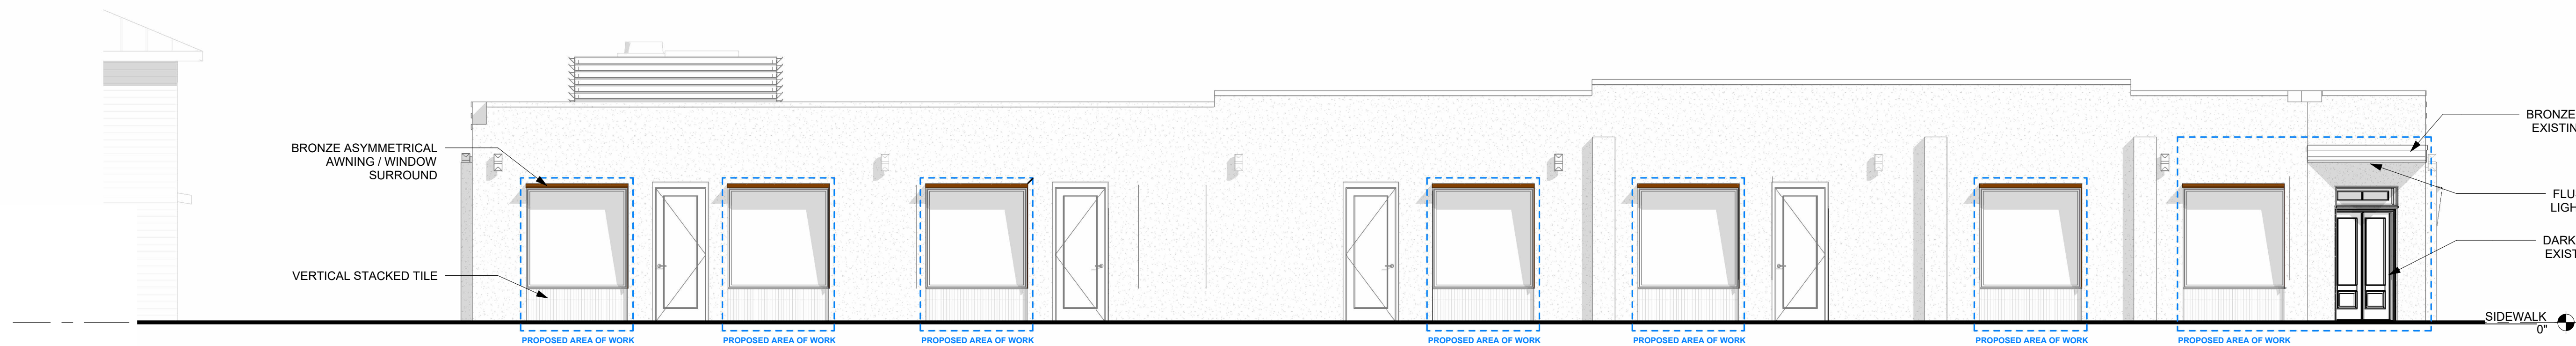


B2 STUDIO EAST ELEVATION - PROPOSED
3/16" = 1'-0"

STACKED TILE - 2" X 16"

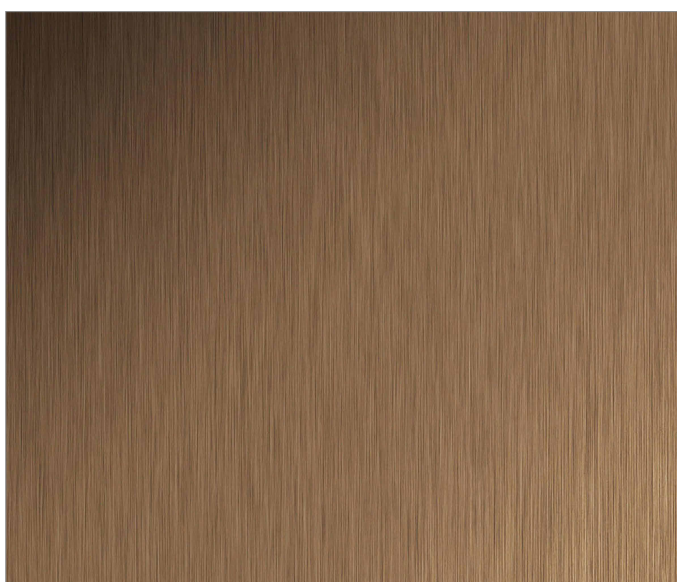

METAL FINISH - MEDIUM BRONZE

GLAZING - BUTT GLASS

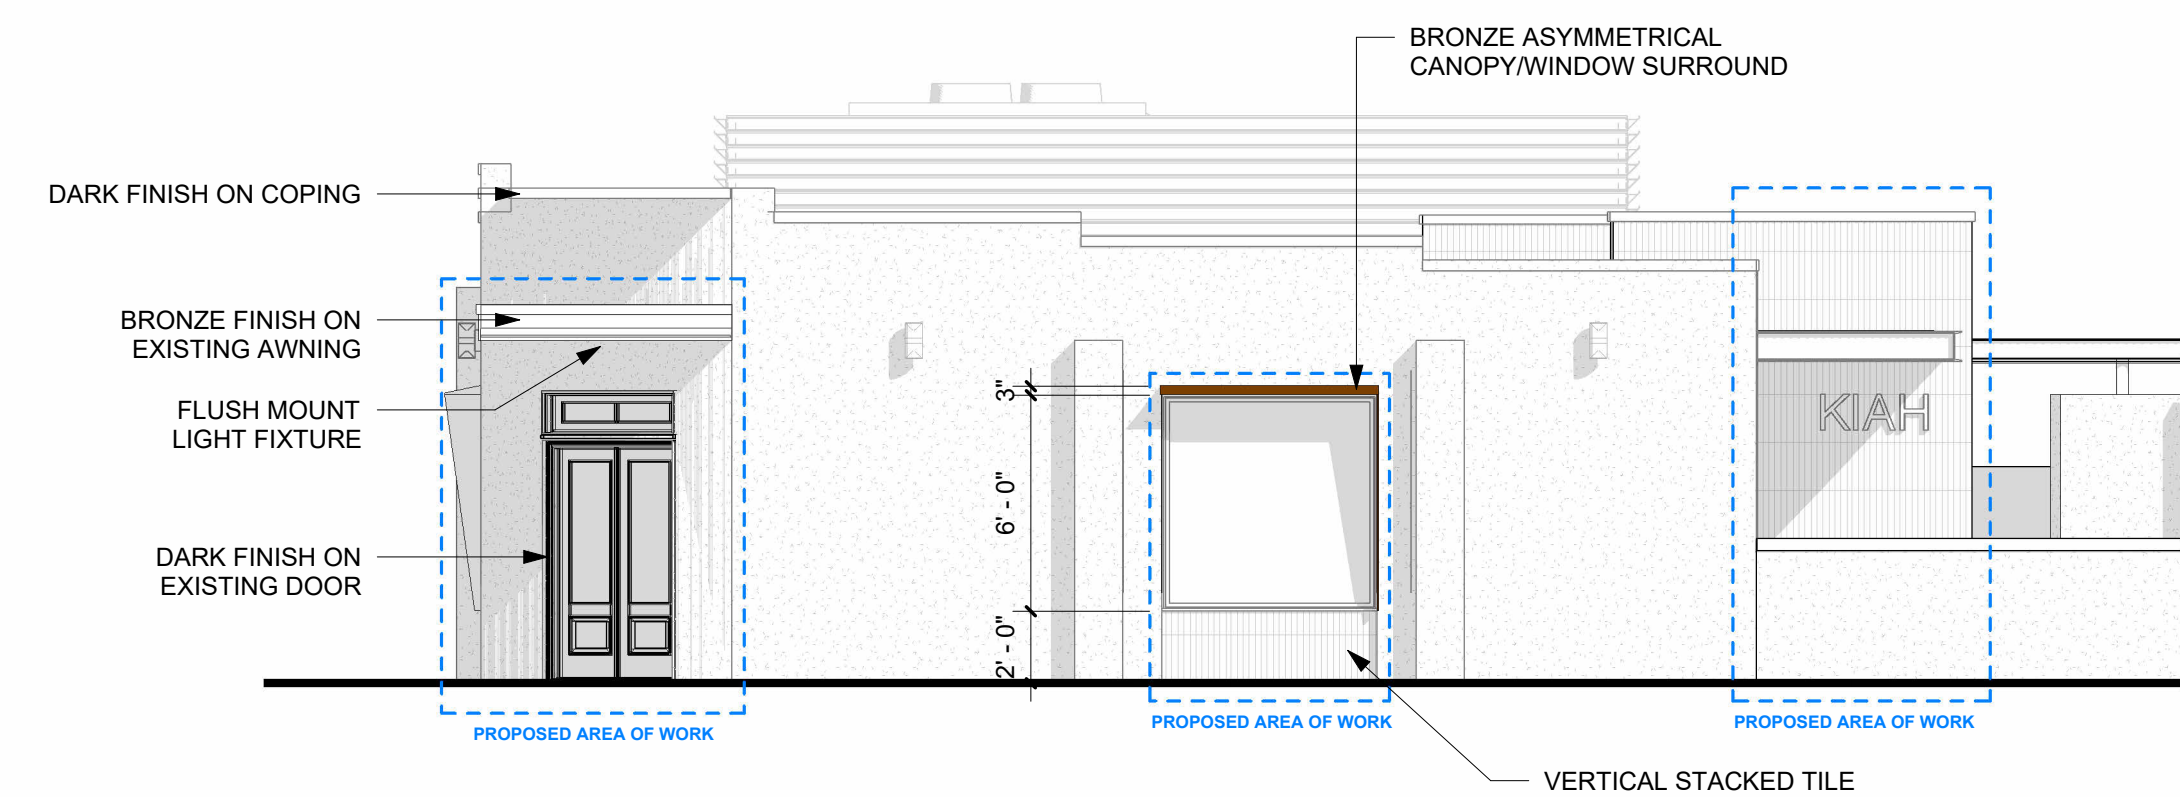

A4 STUDIO NORTH ELEVATION - PROPOSED
3/16" = 1'-0"

www.jelderstudio.com
30 W. Broughton Street,
Suite 201
Savannah, Georgia 31401
P 646.619.7494

2001 MLK JR. BLVD.
SAVANNAH, GA 31415

EXTERIOR ELEVATIONS

ALL INFORMATION SHOWN ON THIS SHEET IS EXCLUSIVE
INTELLECTUAL PROPERTY OF J. ELDER STUDIO LLC AND MAY NOT
BE USED OR REPRODUCED WITHOUT WRITTEN PERMISSION.

2312.00

CONTRACT DATE


REVISIONS

NO.	DESCRIPTION	DATE

ISSUE DATE
06.04.25

Project Status

HPC002

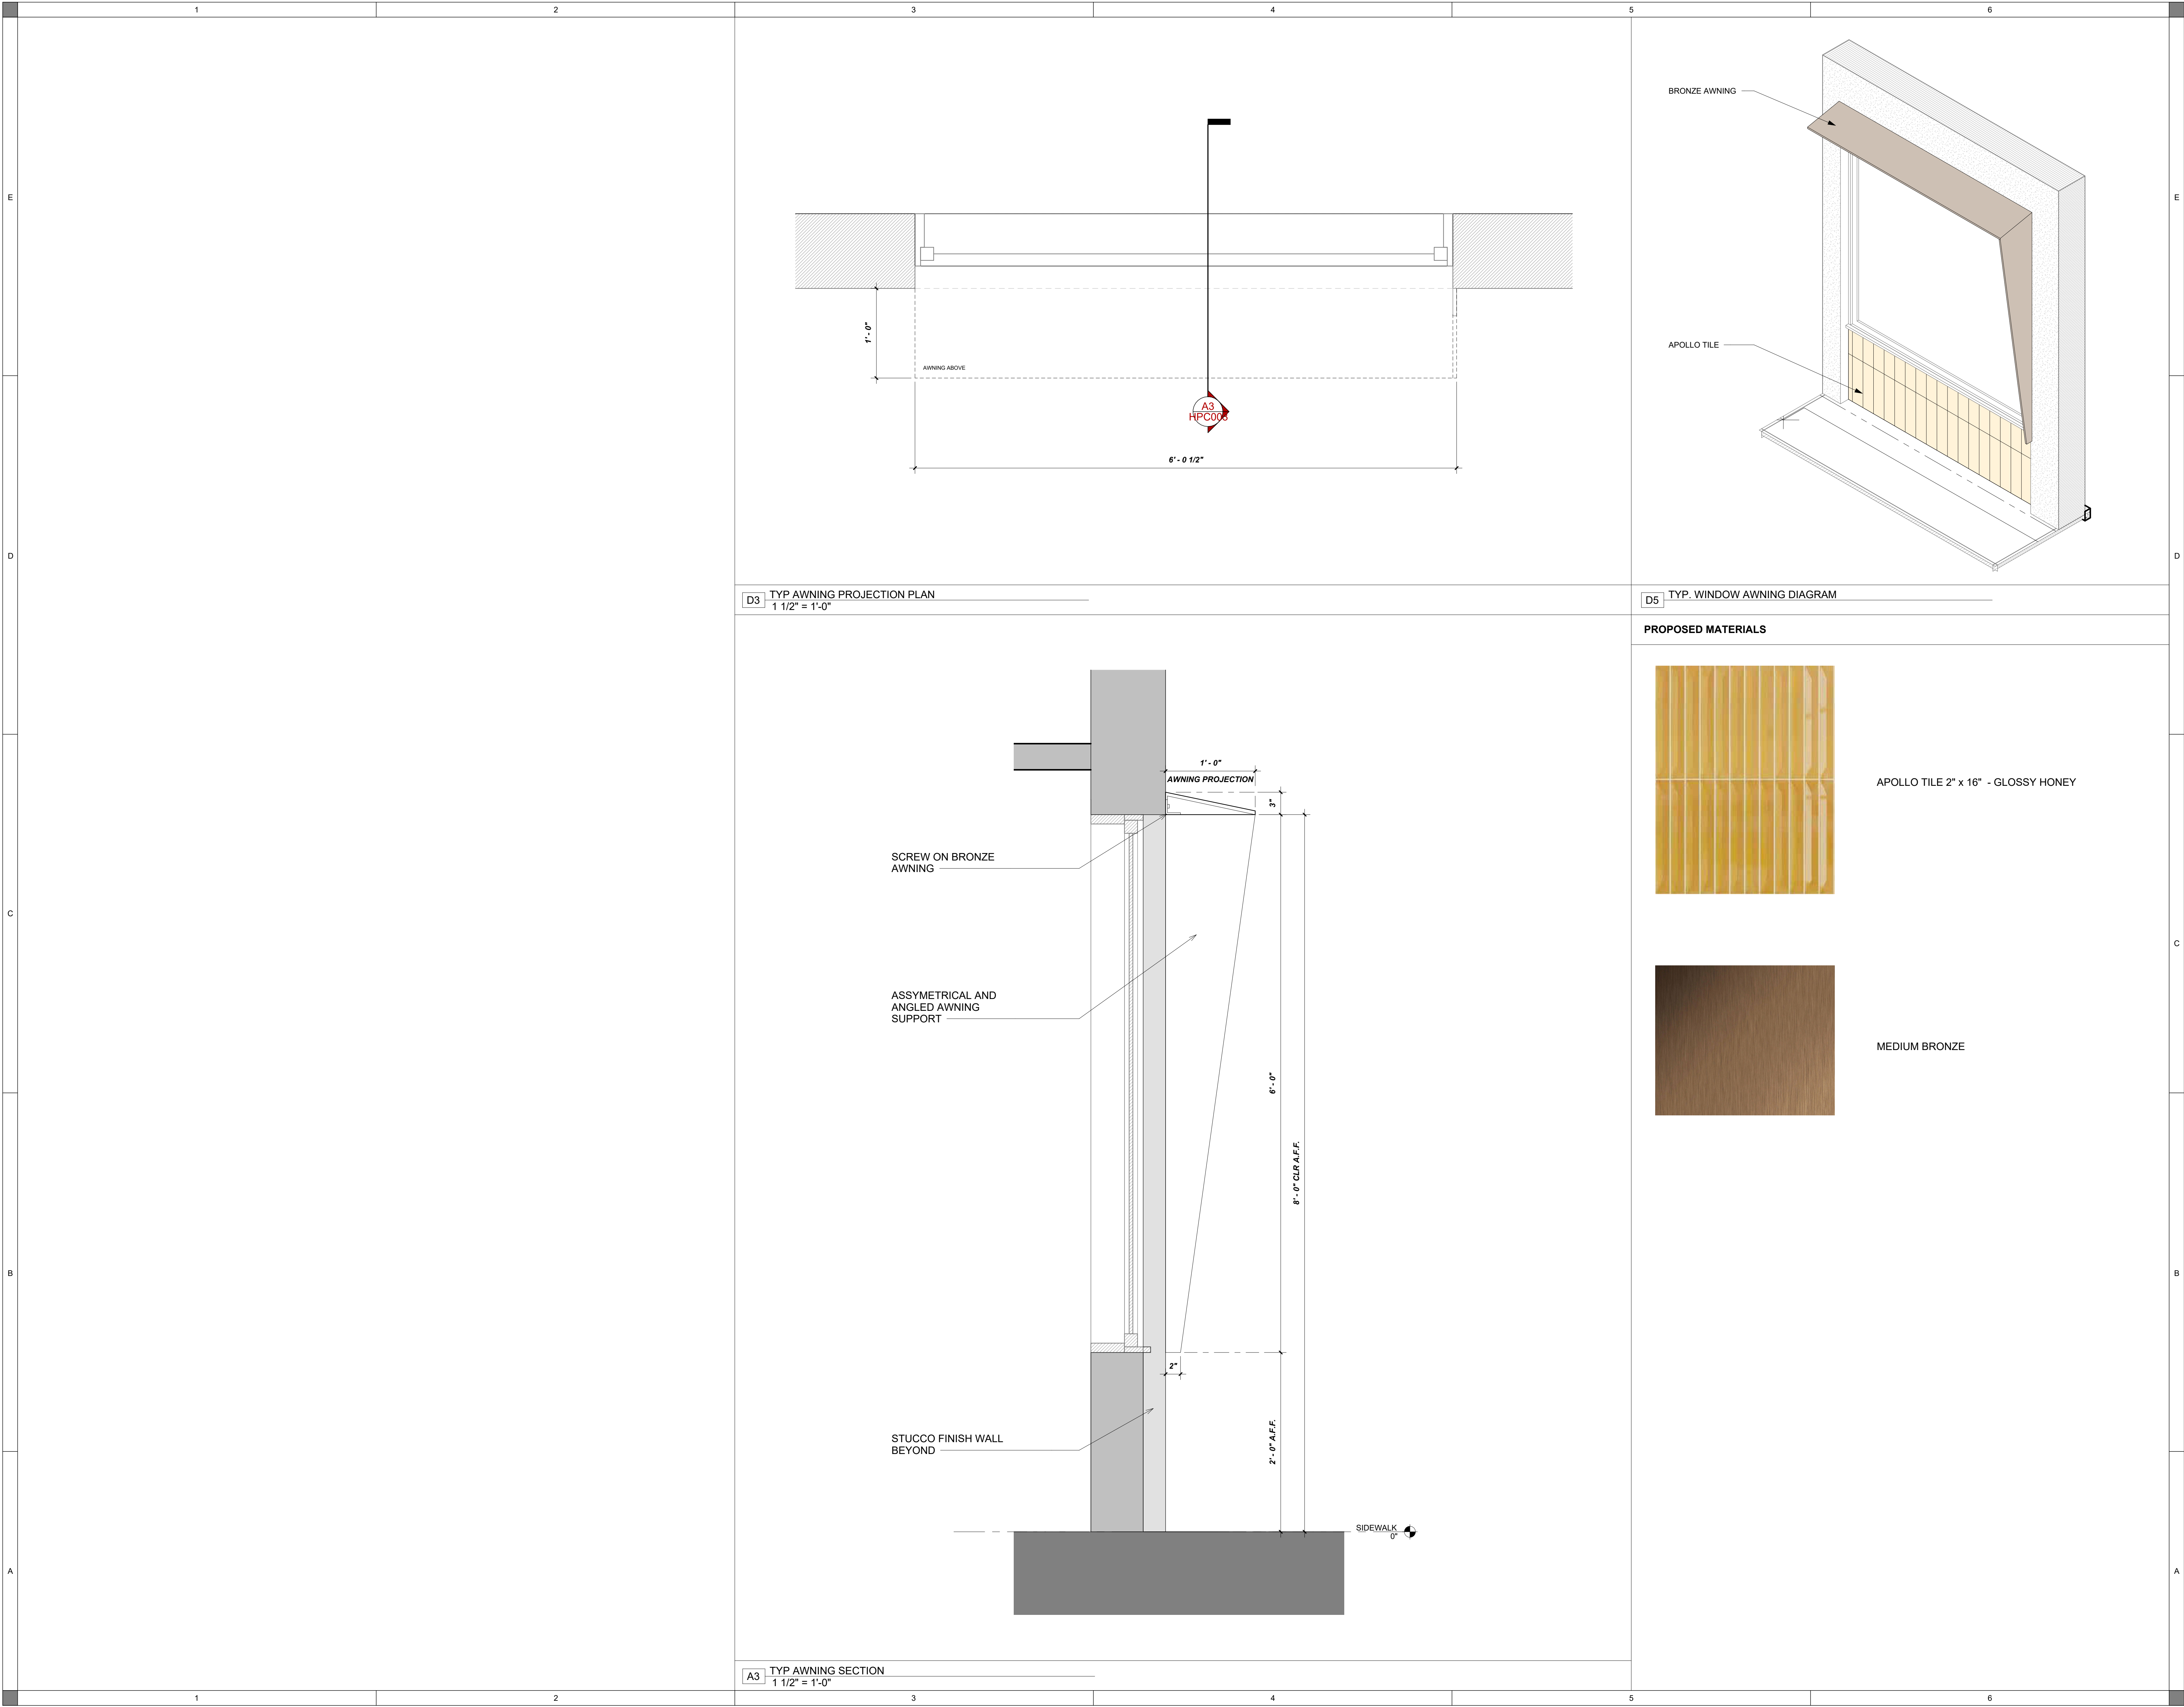

J.ELDER
STUDIO®
www.jelderstudio.com
30 W. Broughton Street,
Suite 201
Savannah, Georgia 31401
P 646.619.7494

PUBLIC GALLERY
AT
2001 MLK JR BLVD.
SAVANNAH, GA 31415

AWNING DESIGN

ALL INFORMATION SHOWN ON THIS SHEET IS EXCLUSIVE
INTELLECTUAL PROPERTY OF J. ELDER STUDIO LLC AND MAY NOT
BE USED OR REPRODUCED WITHOUT WRITTEN PERMISSION.

JOB NUMBER
2312.00

CONTRACT DATE

REVISIONS

NO.	DESCRIPTION	DATE

ISSUE DATE
06.04.25

CURRENT DRAWING STATUS
Project Status

HPC003