



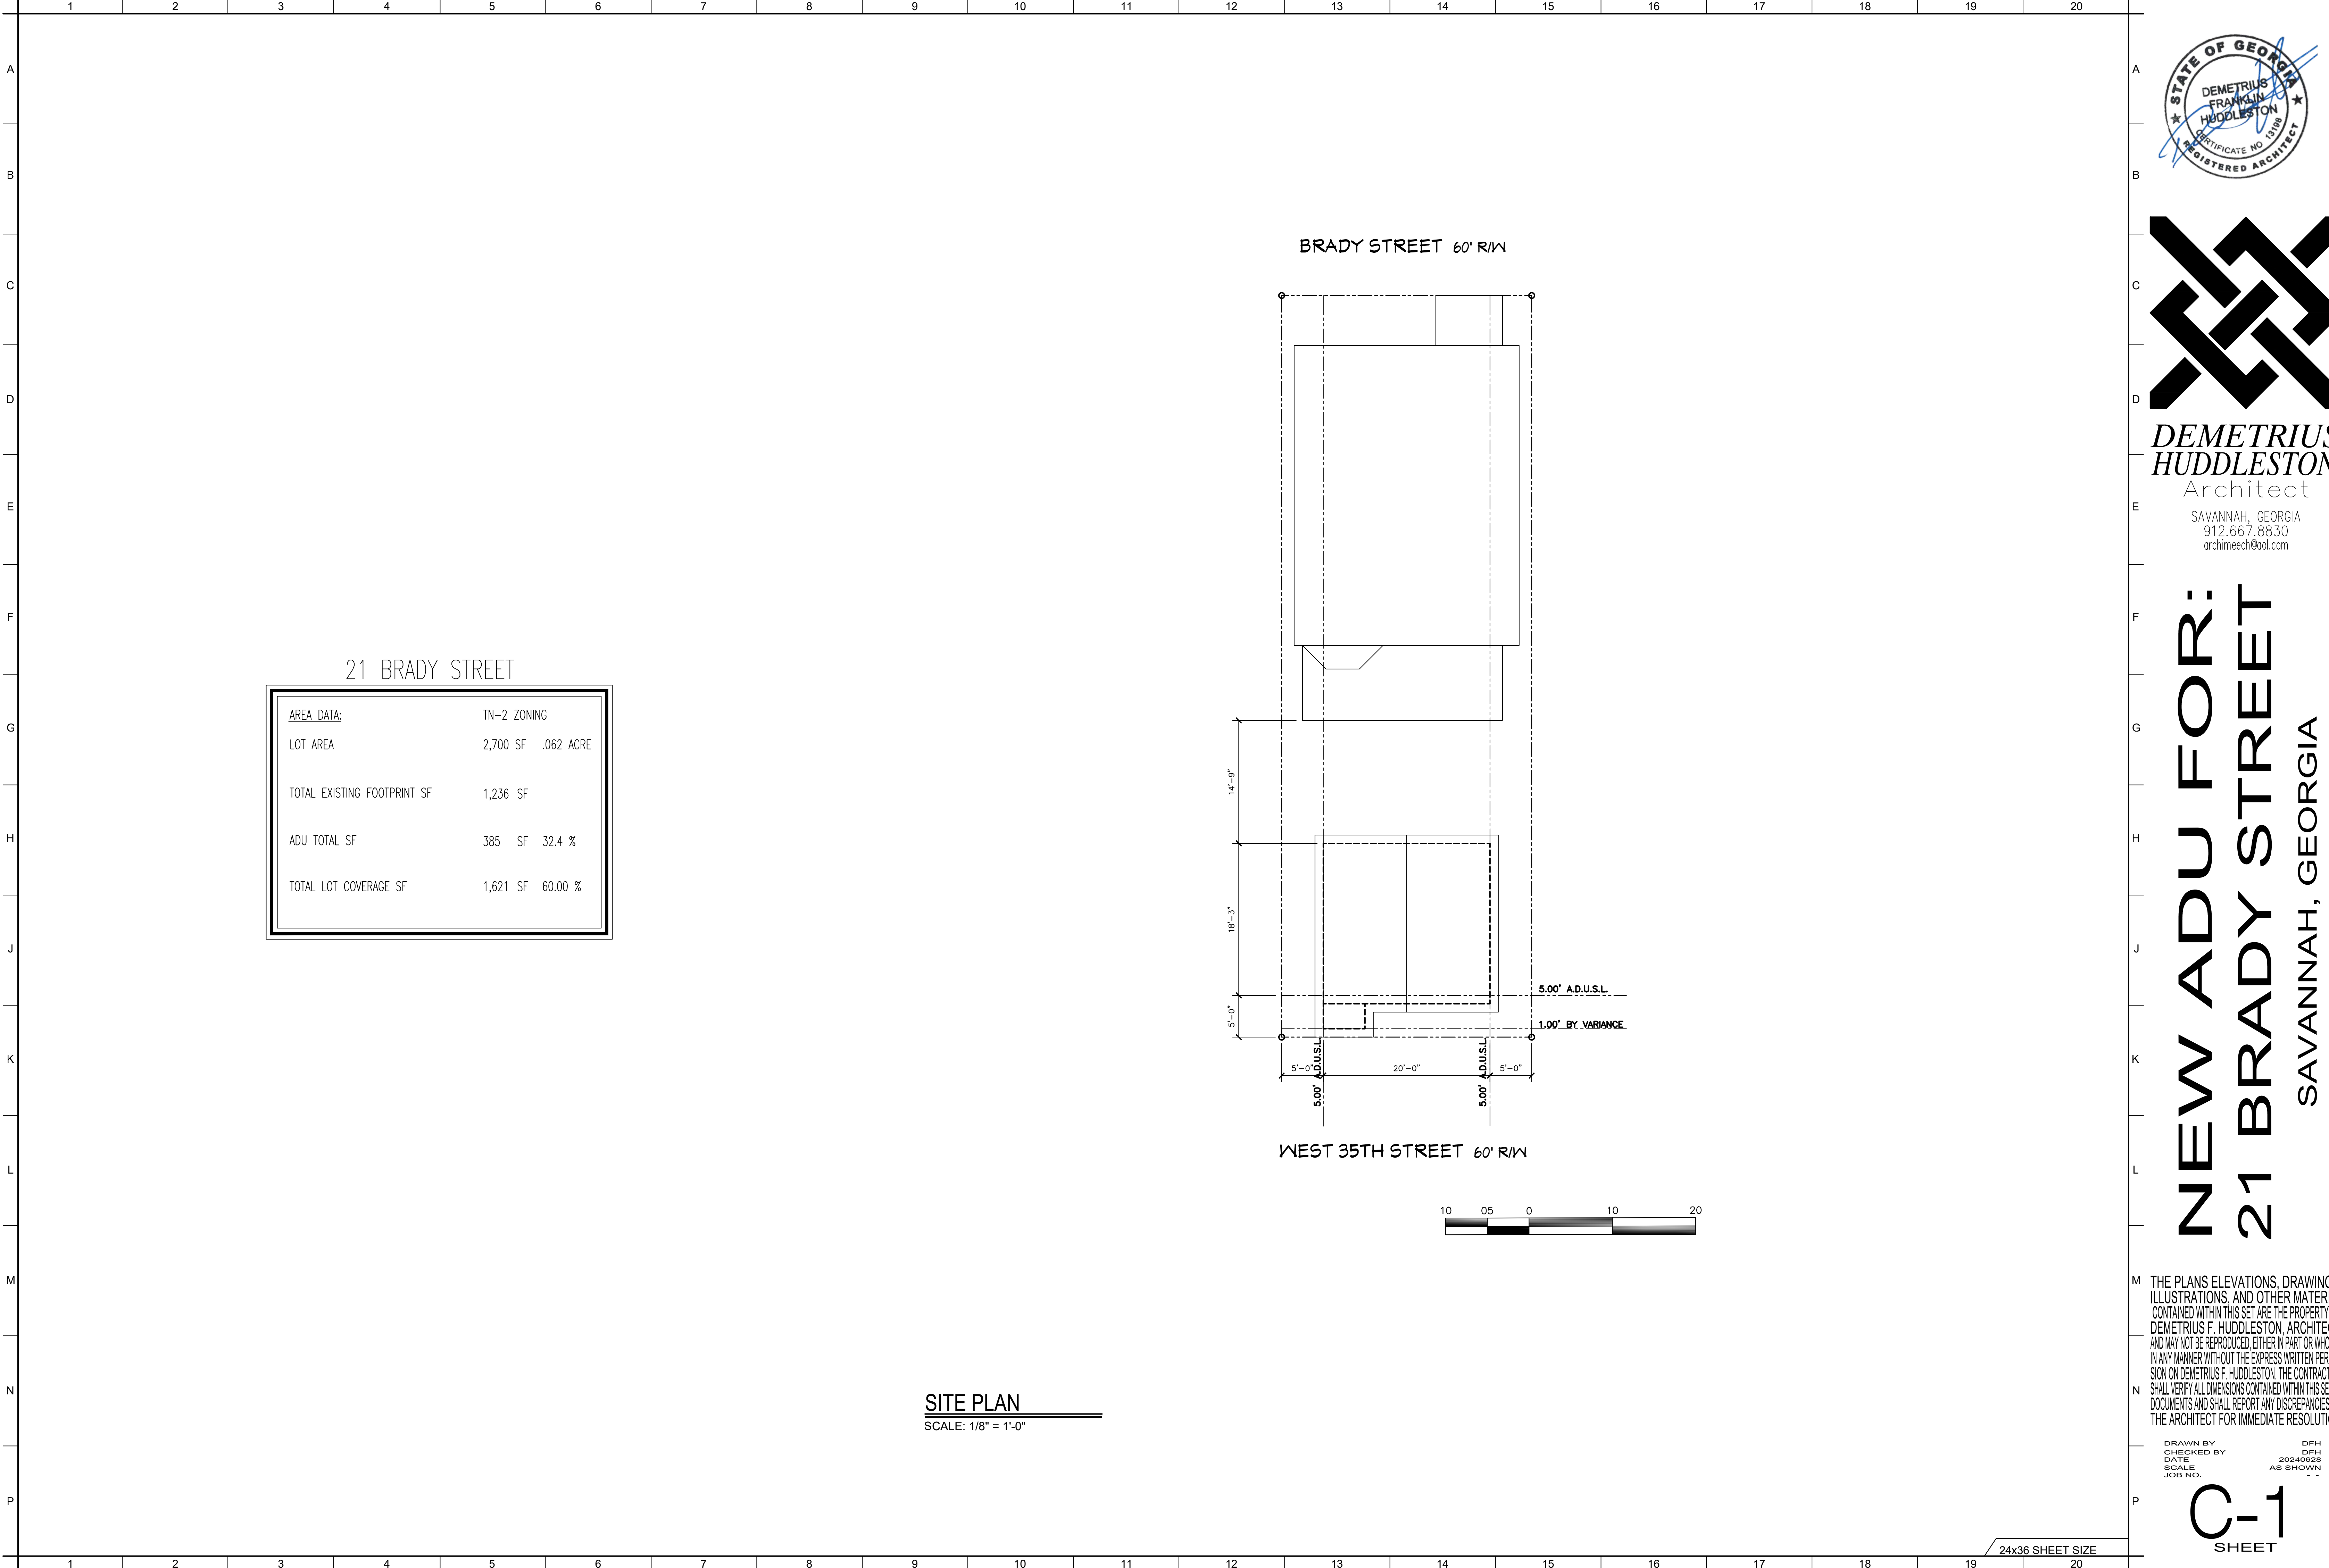

AREA DATA:	TN-2 ZONING
LOT AREA	2,700 SF .062 ACRE
TOTAL EXISTING FOOTPRINT SF	1,236 SF
ADU TOTAL SF	385 SF 32.4 %
TOTAL LOT COVERAGE SF	1,621 SF 60.00 %

SITE PLAN
SCALE: 1/8" = 1'-0"

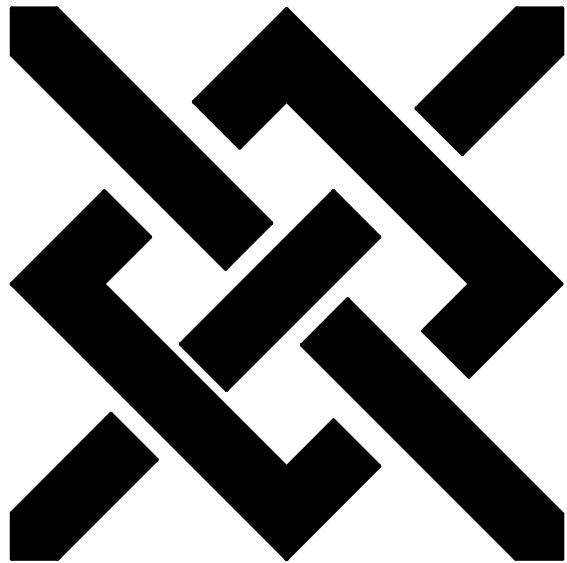

DEMETRIUS
HUDDLESTON
Architect
SAVANNAH, GEORGIA
912.667.8830
archimeech@aol.com

NEW ADU FOR:
21 BRADY STREET
SAVANNAH, GEORGIA

THE PLANS ELEVATIONS, DRAWINGS, ILLUSTRATIONS, AND OTHER MATERIAL CONTAINED WITHIN THIS SET ARE THE PROPERTY OF DEMETRIUS F. HUDDLESTON, ARCHITECT, AND MAY NOT BE REPRODUCED, EITHER IN PART OR WHOLLY, IN ANY MANNER WITHOUT THE EXPRESS WRITTEN PERMISSION ON DEMETRIUS F. HUDDLESTON. THE CONTRACTOR SHALL VERIFY ALL DIMENSIONS CONTAINED WITHIN THIS SET OF DOCUMENTS AND SHALL REPORT ANY DISCREPANCIES TO THE ARCHITECT FOR IMMEDIATE RESOLUTION.


DRAWN BY DFM
CHECKED BY DFM
DATE 20240628
SCALE AS SHOWN
JOB NO. - -

C-1
SHEET


24x36 SHEET SIZE

ELECTRICAL LEGEND

- DUPLEX RECEPTACLE
- DUPLEX RECEPTACLE WITH TOP HALF SWITCHED
- DUPLEX RECEPTACLE GROUND FAULT CIRCUIT
- DUPLEX RECEPTACLE WATERPROOF W/ GFI
- 220 VOLT OUTLET
- ELECTRICAL EQUIPMENT CONNECTION
- TV OUTLET (DATA TYPE BY OWNER)
- TELEPHONE OUTLET 16"A.F.F.
- WALL TELEPHONE OUTLET
- SINGLE POLE SWITCH
- 3-WAY SWITCH
- 4-WAY SWITCH
- THERMOSTAT
- CEILING FIXTURE
- WALL MOUNTED LIGHT FIXTURE
- CEILING ACCENT LIGHT FIXTURE
- SMOKE DETECTOR
- GARAGE DOOR OPENER W/ LIGHT
- EXHAUST VENT/LIGHT
- DOOR CHIMES
- DOOR BELL BUTTON
- ELECTRIC METER
- ELECTRICAL PANEL
- ELECTRICAL DISCONNECT
- CEILING FAN / LIGHT FIXTURE

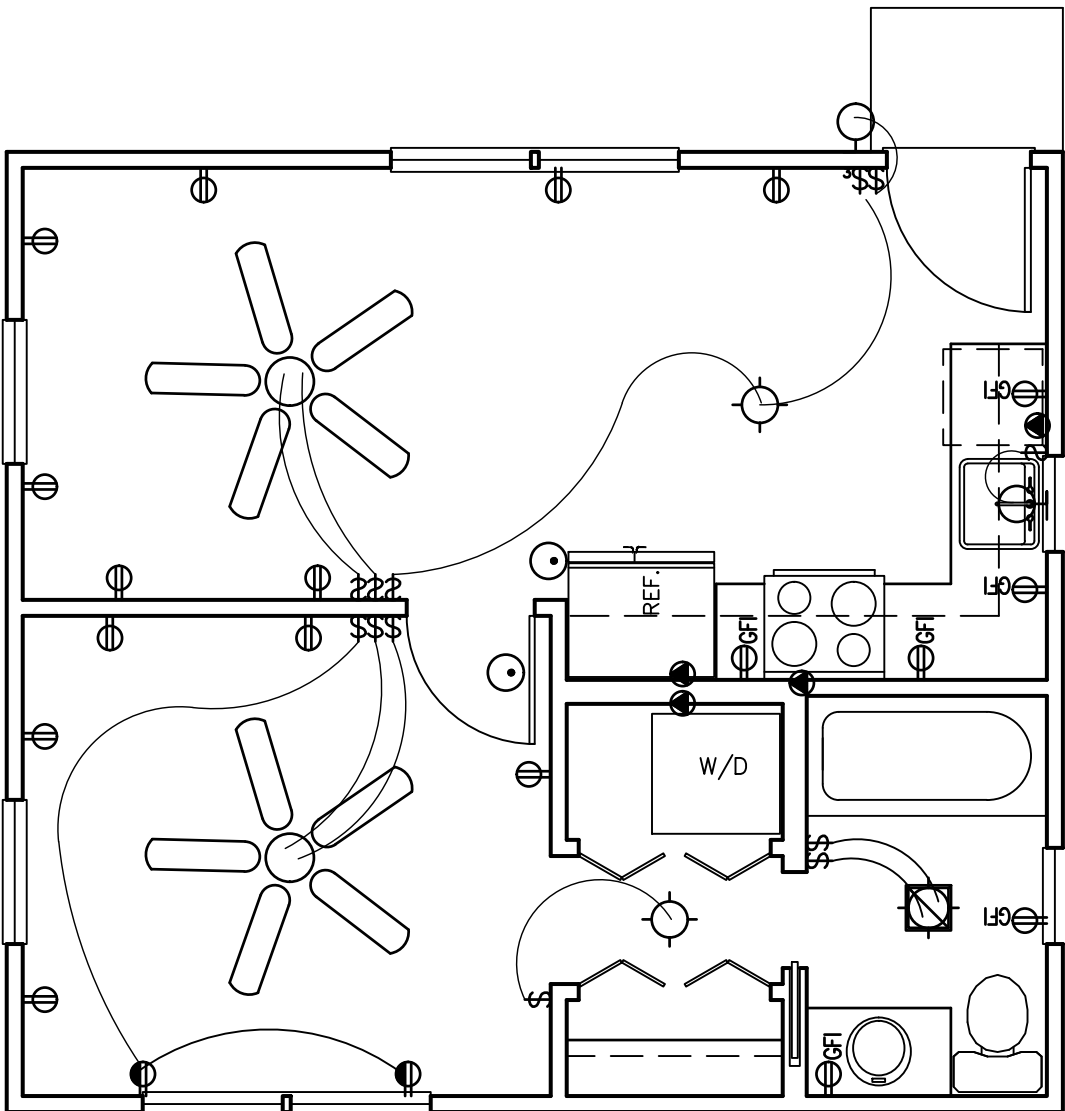


ADU ELECTRICAL LAYOUT
SCALE: 1/4" = 1'-0"

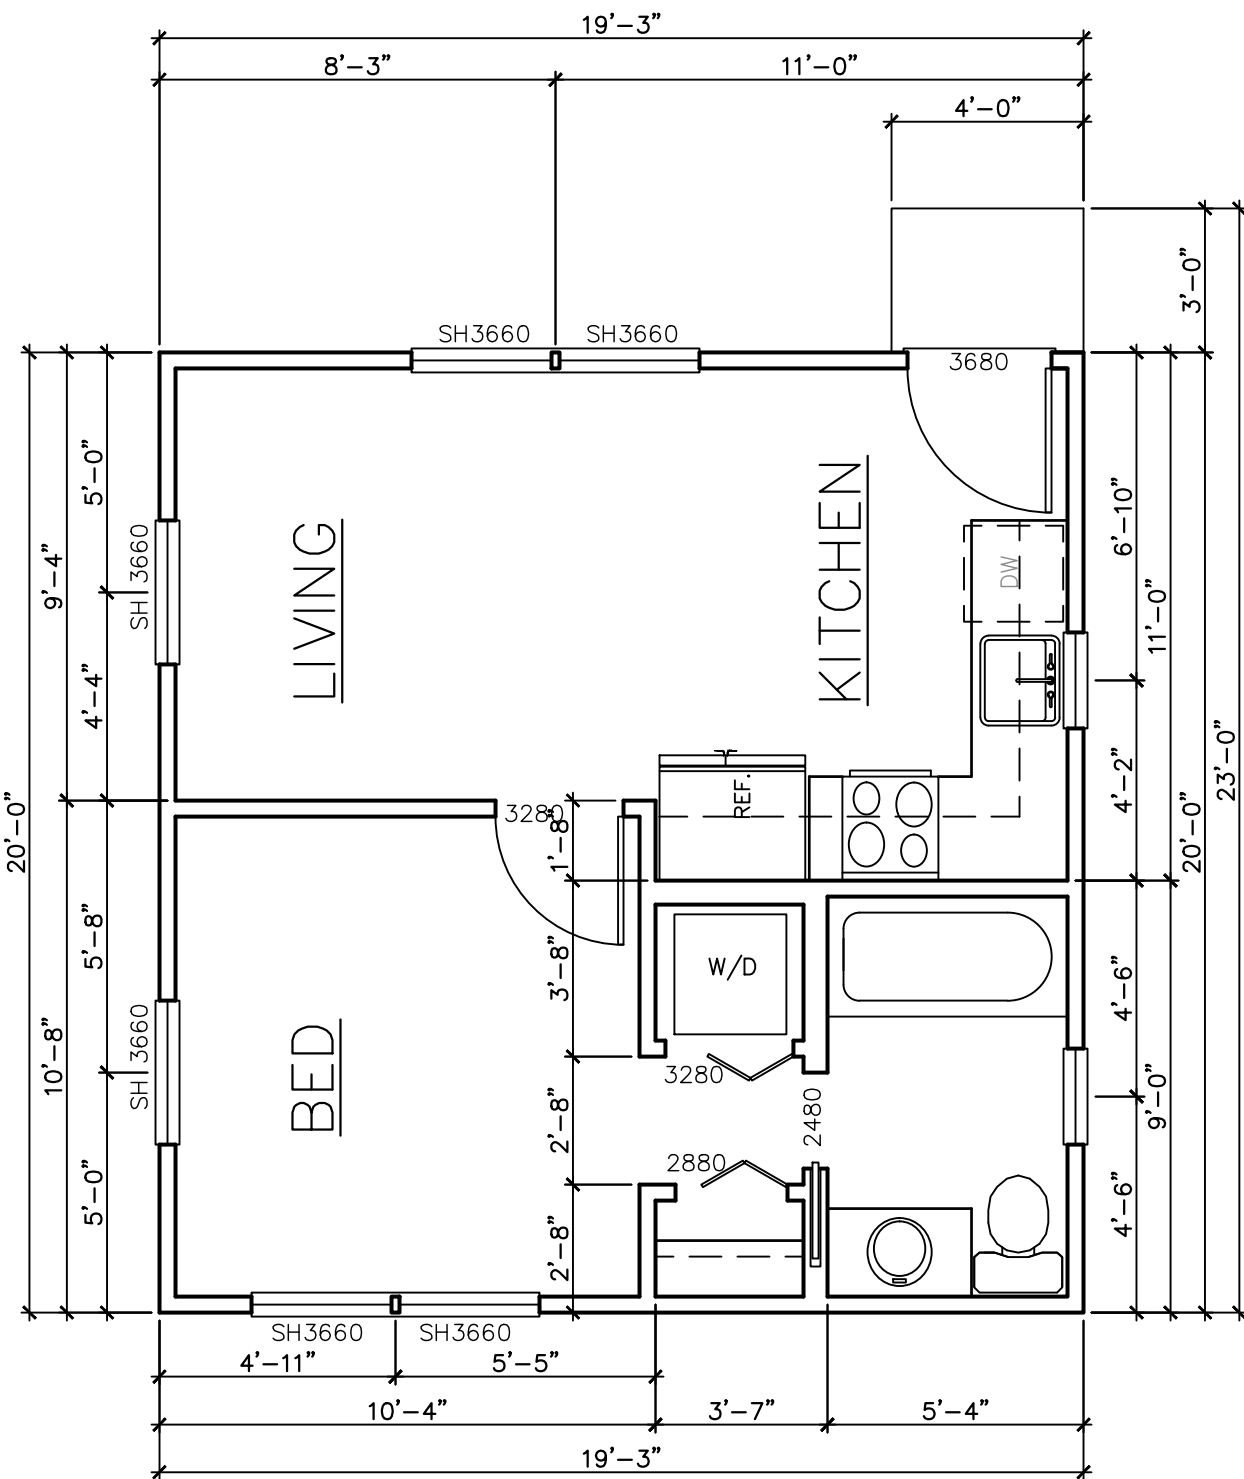

ADU FLOOR PLAN
SCALE: 1/4" = 1'-0"

NOTE: ALL DOORS/WINDOWS ARE LABELED WITH INCHES WxH

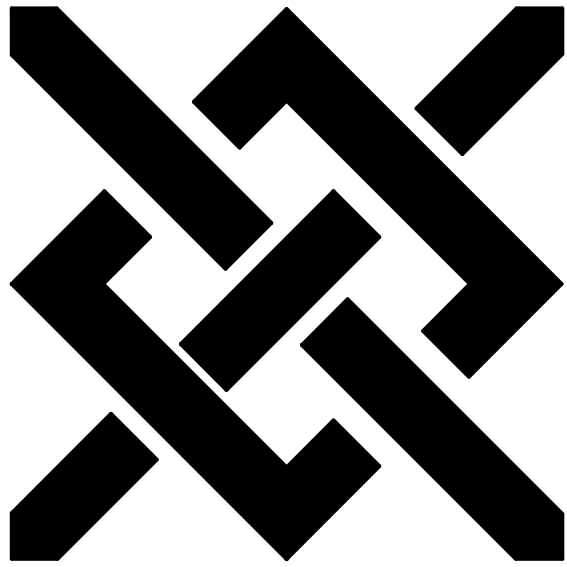

DEMETRIUS
HUDDLESTON
Architect
SAVANNAH, GEORGIA
912.667.8830
archimeech@aol.com

NEW ADU FOR:
21 BRADY STREET
SAVANNAH, GEORGIA


THE PLANS ELEVATIONS, DRAWINGS, ILLUSTRATIONS, AND OTHER MATERIAL CONTAINED WITHIN THIS SET ARE THE PROPERTY OF DEMETRIUS F. HUDDLESTON, ARCHITECT, AND MAY NOT BE REPRODUCED, EITHER IN PART OR WHOLLY, IN ANY MANNER WITHOUT THE EXPRESS WRITTEN PERMISSION ON DEMETRIUS F. HUDDLESTON. THE CONTRACTOR SHALL VERIFY ALL DIMENSIONS CONTAINED WITHIN THIS SET OF DOCUMENTS AND SHALL REPORT ANY DISCREPANCIES TO THE ARCHITECT FOR IMMEDIATE RESOLUTION.

DRAWN BY
DATE
SCALE
JOB NO.

DFH
DFH
20240628
AS SHOWN

A-2
SHEET

24x36 SHEET SIZE

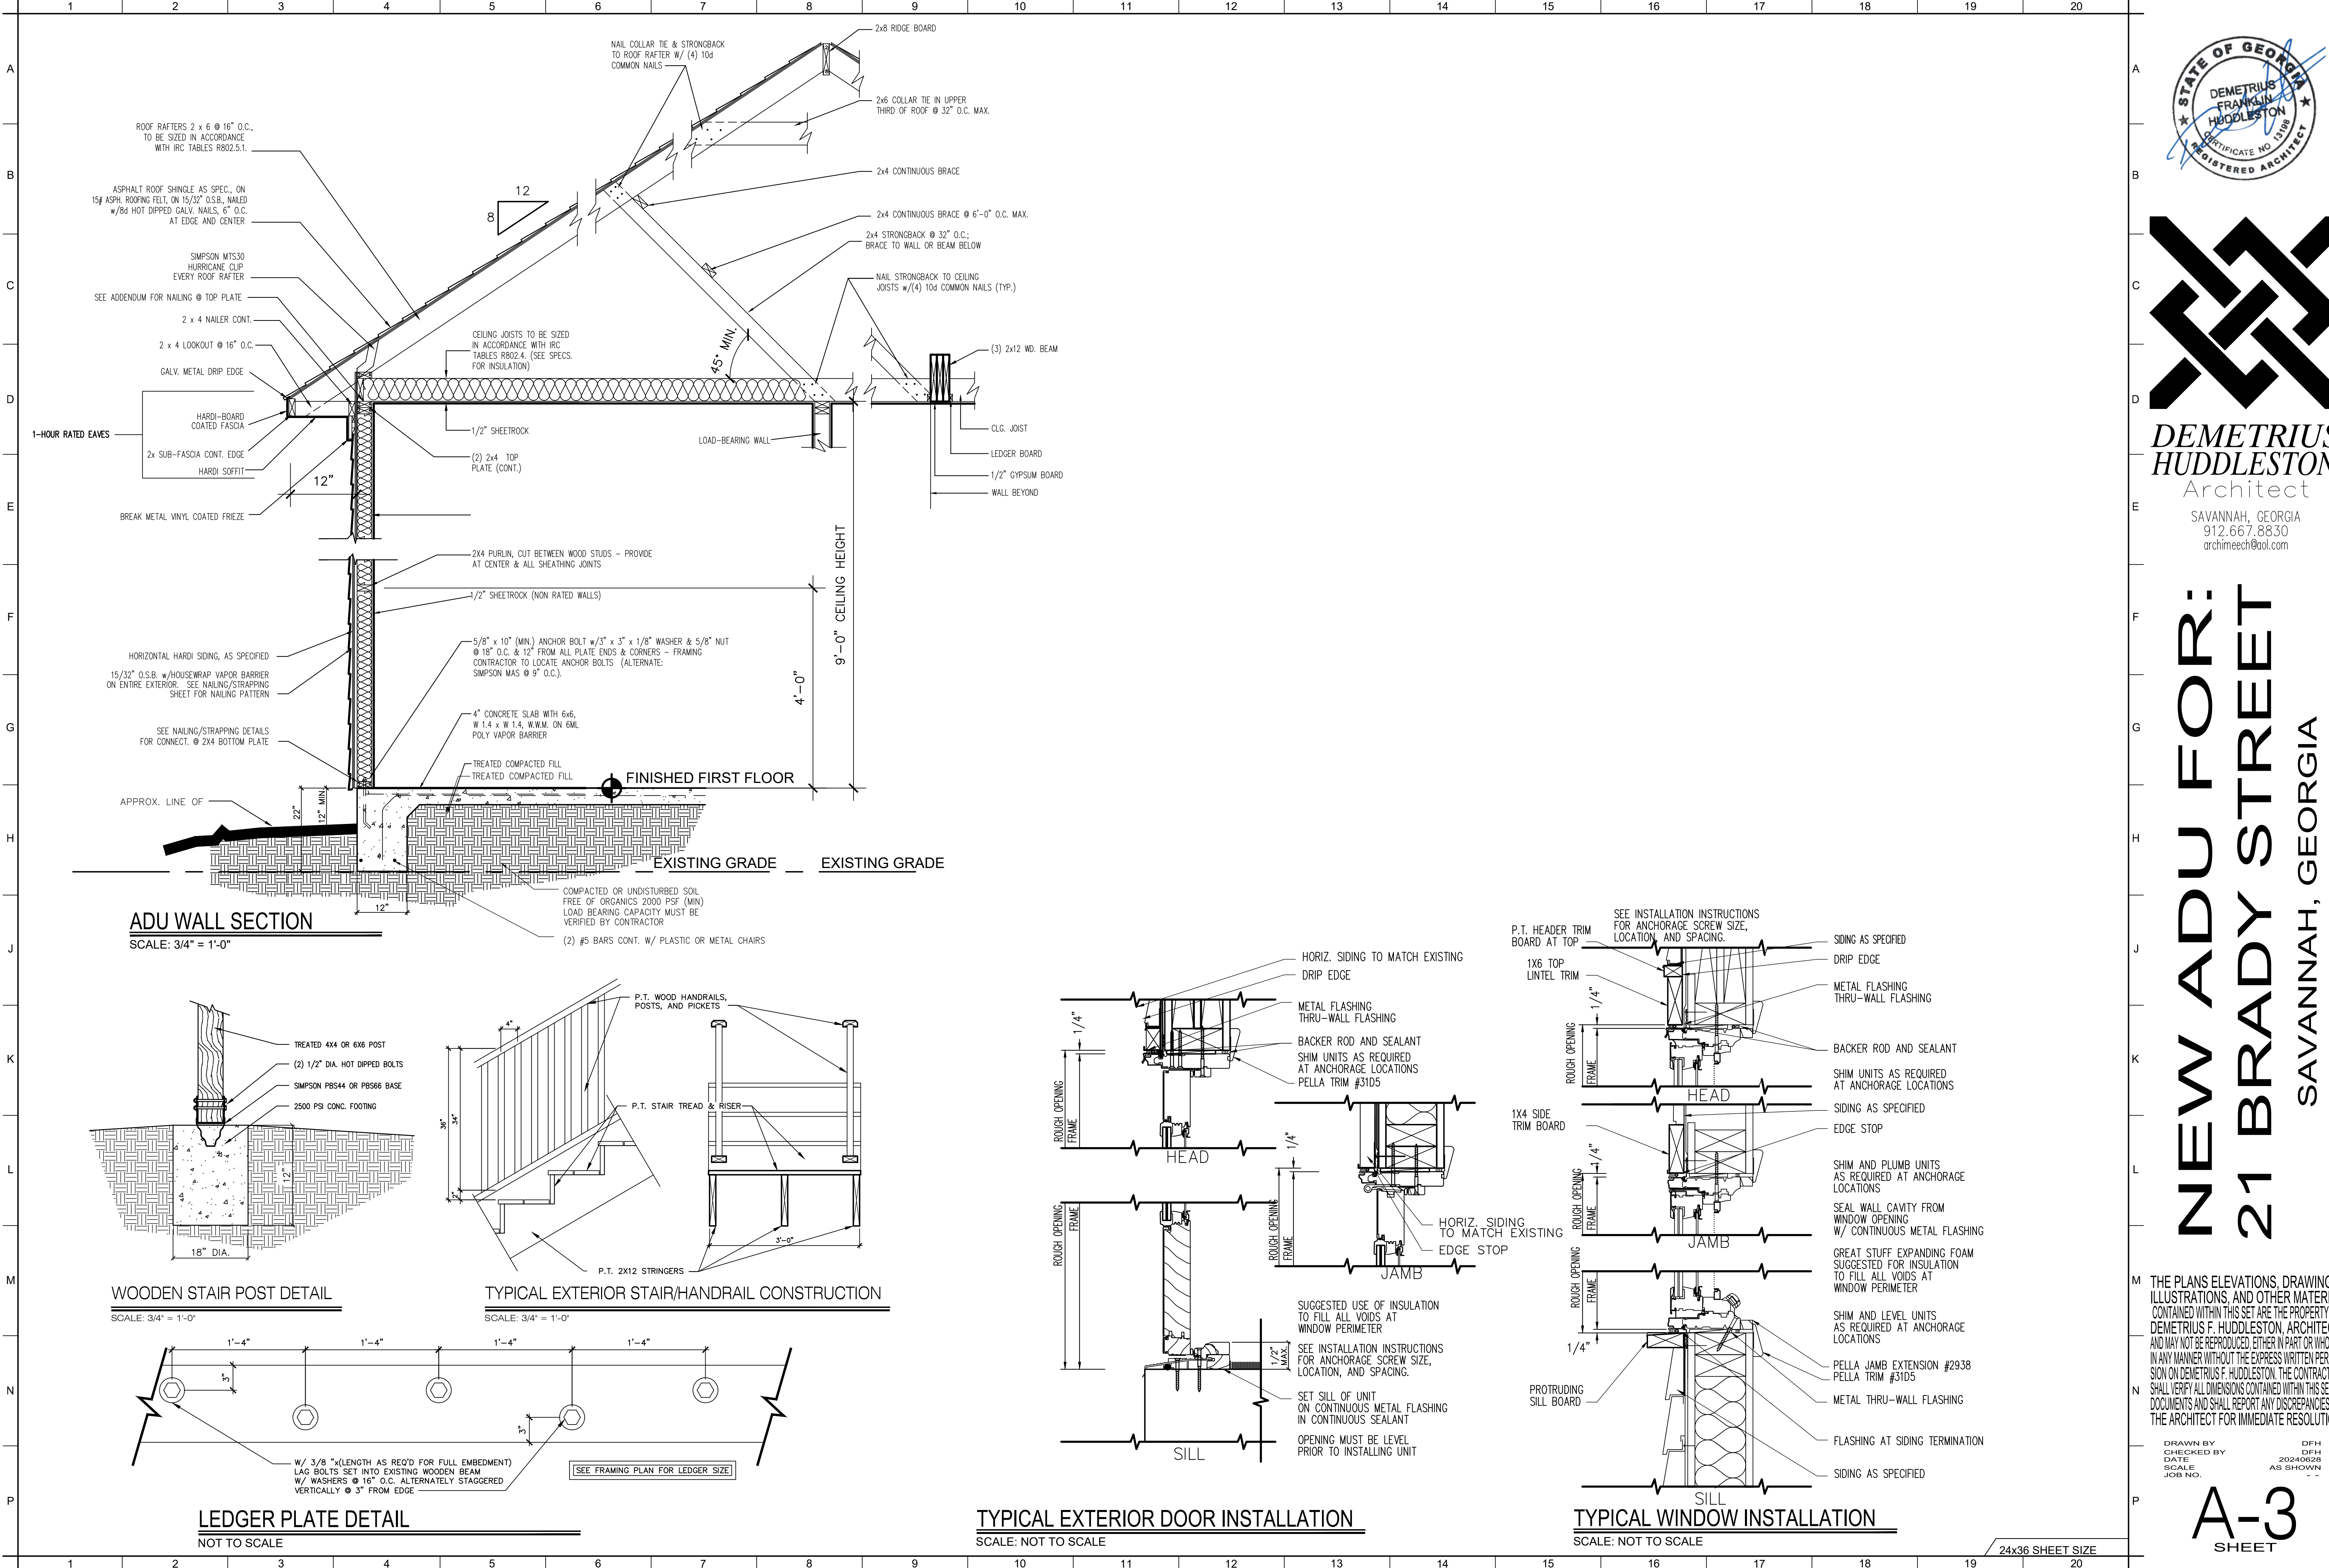


DEMETRIUS HUDDLESTON
Architect
SAVANNAH, GEORGIA
912.667.8830
archimeech@aol.com

NEW ADU FOR:
21 BRADY STREET
SAVANNAH, GEORGIA

THE PLANS ELEVATIONS, DRAWINGS, ILLUSTRATIONS, AND OTHER MATERIAL CONTAINED WITHIN THIS SET ARE THE PROPERTY OF DEMETRIUS F. HUDDLESTON, ARCHITECT, AND MAY NOT BE REPRODUCED, EITHER IN PART OR WHOLLY, IN ANY MANNER WITHOUT THE EXPRESS WRITTEN PERMISSION OF DEMETRIUS F. HUDDLESTON. THE CONTRACTOR SHALL VERIFY ALL DIMENSIONS CONTAINED WITHIN THIS SET OF DOCUMENTS AND SHALL REPORT ANY DISCREPANCIES TO THE ARCHITECT FOR IMMEDIATE RESOLUTION.

DRAWN BY: DFH
CHECKED BY: DFH
DATE: 20240628
SCALE: AS SHOWN
JOB NO.: - -

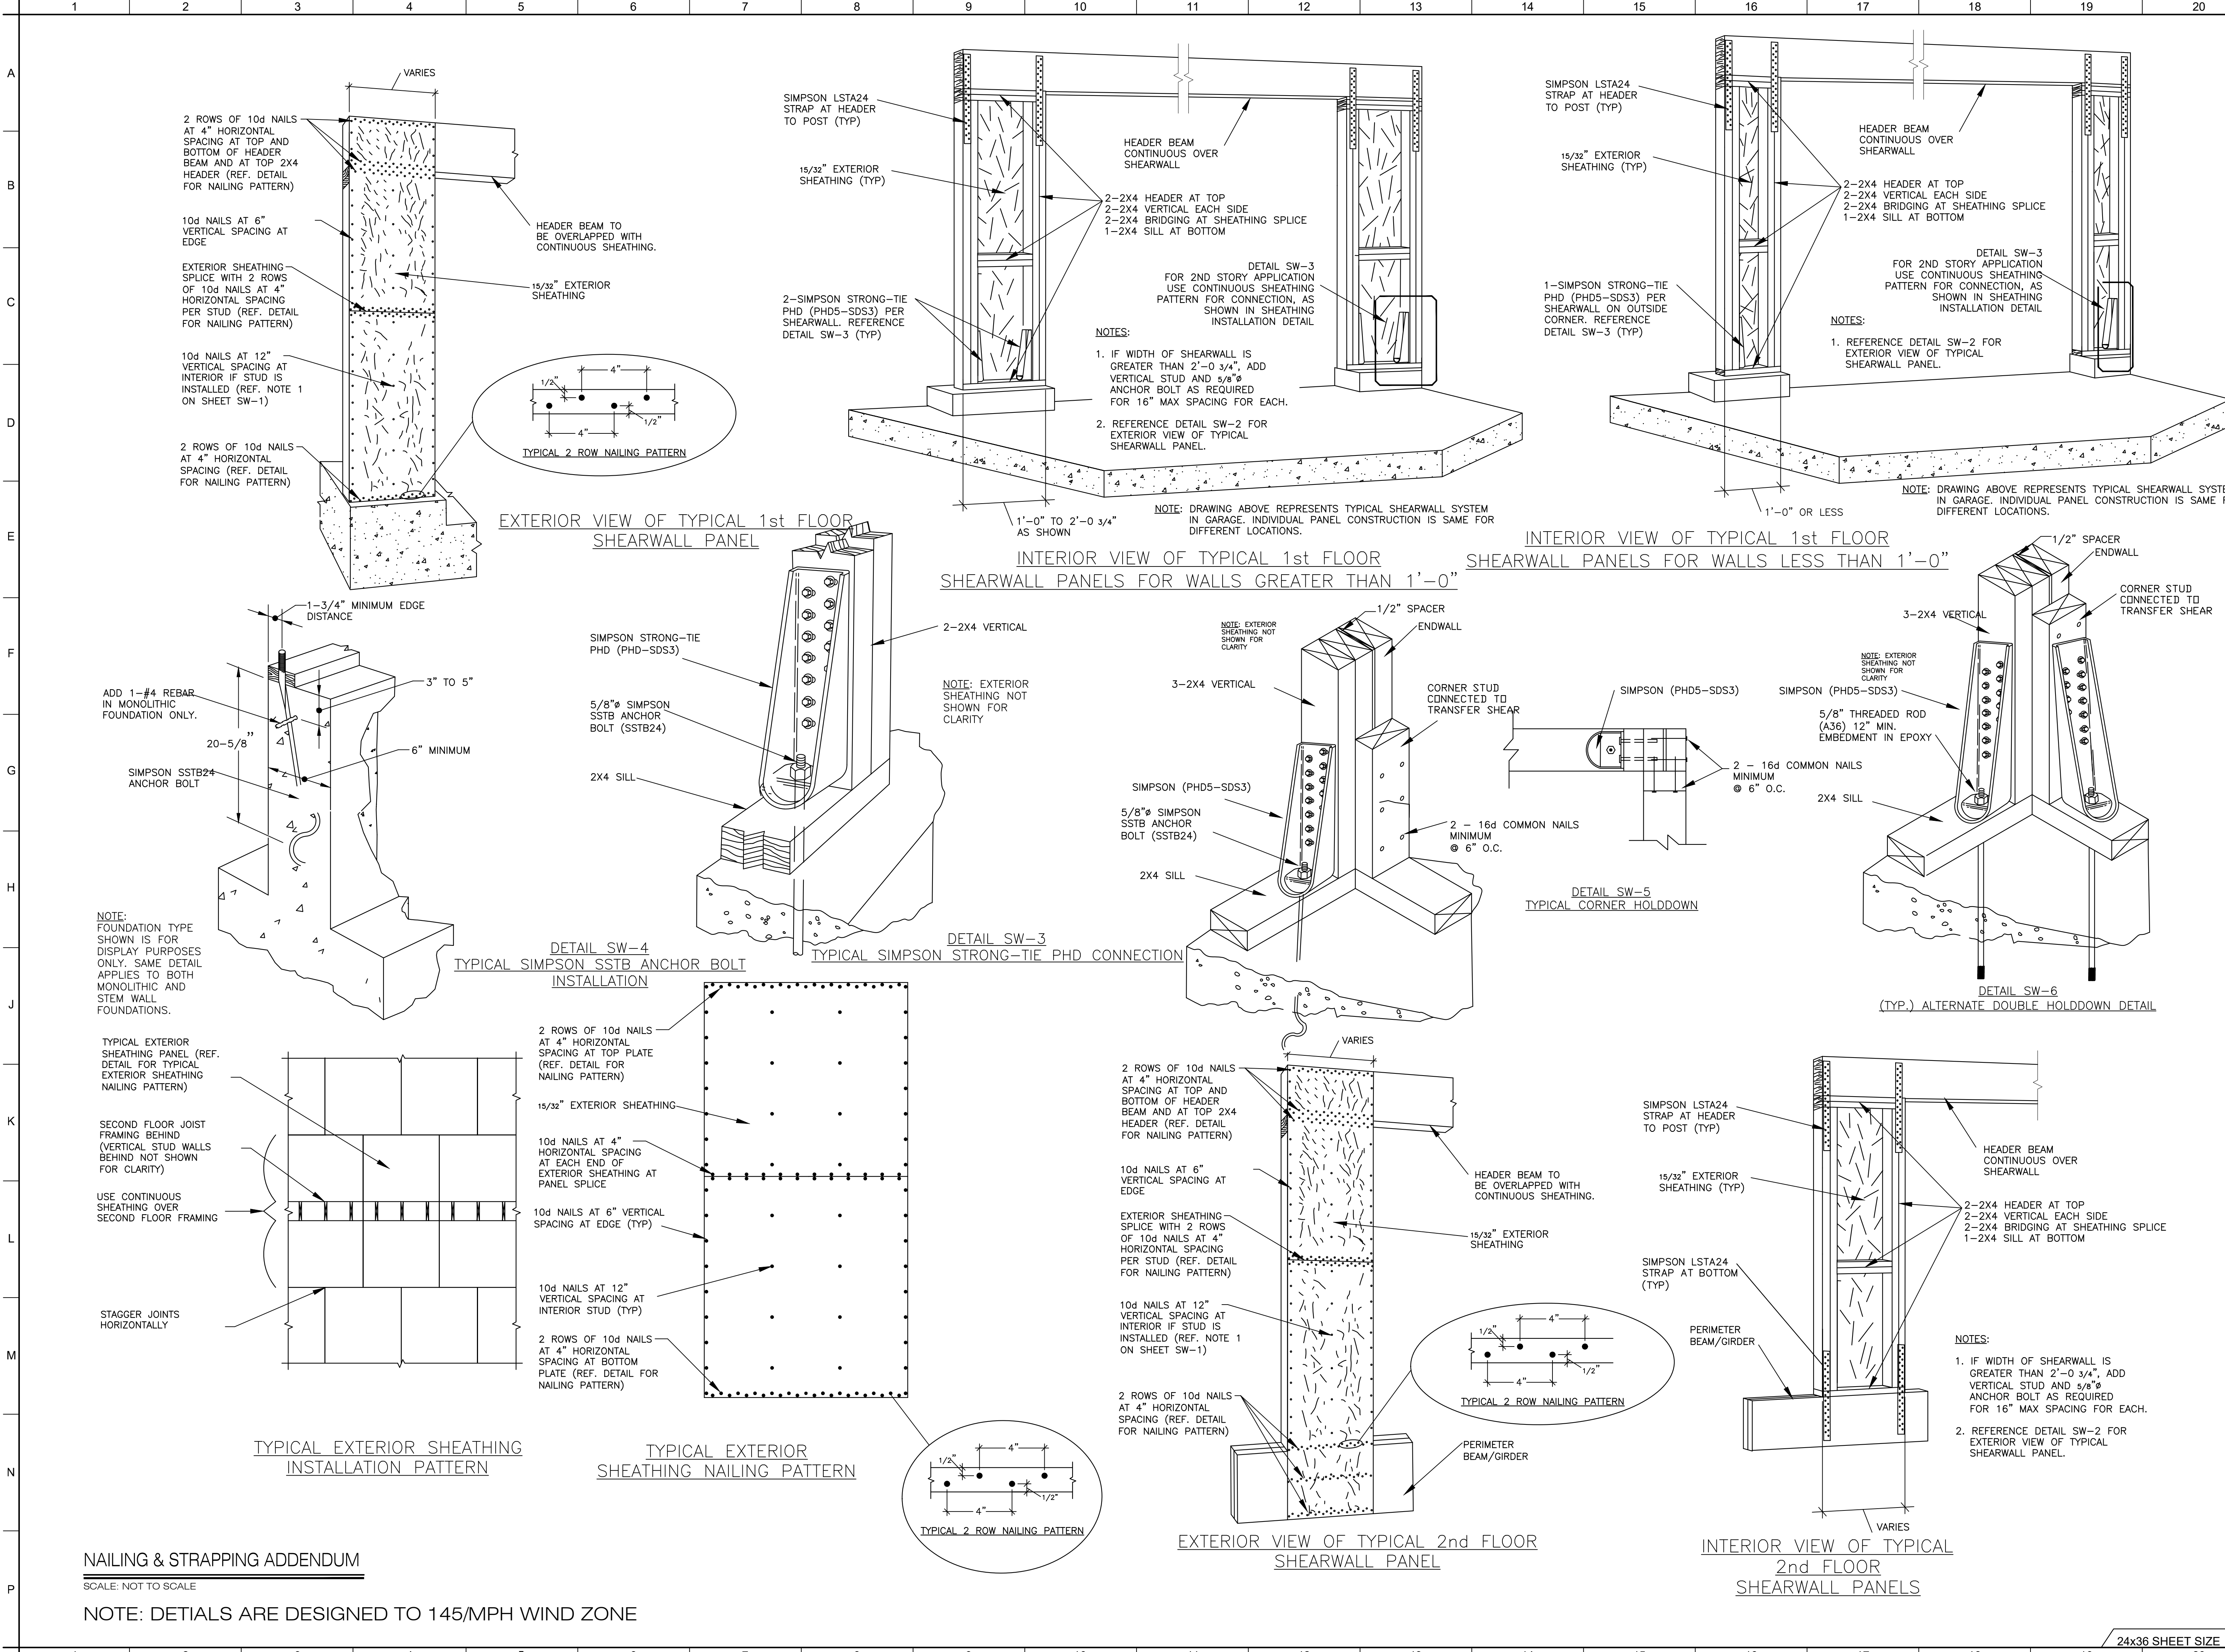

STATE OF GEORGIA

DEMETRIUS FRANKLIN HUDDLESTON

CERTIFICATE NO. 1308

REGISTERED ARCHITECT

DEMETRIUS HUDDLESTON

Architect

SAVANNAH, GEORGIA

912.667.8830

archimeech@aol.com

NEW ADU FOR:

21 BRADY STREET

SAVANNAH, GEORGIA

THE PLANS ELEVATIONS, DRAWINGS, ILLUSTRATIONS, AND OTHER MATERIAL CONTAINED WITHIN THIS SET ARE THE PROPERTY OF DEMETRIUS F. HUDDLESTON, ARCHITECT, AND MAY NOT BE REPRODUCED, EITHER IN PART OR WHOLLY, IN ANY MANNER WITHOUT THE EXPRESS WRITTEN PERMISSION ON DEMETRIUS F. HUDDLESTON. THE CONTRACTOR SHALL VERIFY ALL DIMENSIONS CONTAINED WITHIN THIS SET OF DOCUMENTS AND SHALL REPORT ANY DISCREPANCIES TO THE ARCHITECT FOR IMMEDIATE RESOLUTION.

DRAWN BY
DATE
SCALE
JOB NO.

DFH
DFH
20240628
AS SHOWN

A-4

SHEET

24x36 SHEET SIZE

2:56




5G

100%

G Google · Dec 2025



G Google · Dec 2025

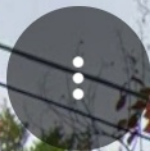

G Google · Dec 2025





HardiePanel® Vertical Siding


MULTIFAMILY / COMMERCIAL INSTALLATION REQUIREMENTS

EFFECTIVE DECEMBER 2020

IMPORTANT: FAILURE TO FOLLOW JAMES HARDIE WRITTEN INSTALLATION INSTRUCTIONS AND COMPLY WITH APPLICABLE BUILDING CODES MAY VIOLATE LOCAL LAWS, AFFECT BUILDING ENVELOPE PERFORMANCE AND MAY AFFECT WARRANTY COVERAGE. FAILURE TO COMPLY WITH ALL HEALTH AND SAFETY REGULATIONS WHEN CUTTING AND INSTALLING THIS PRODUCT MAY RESULT IN PERSONAL INJURY. BEFORE INSTALLATION, CONFIRM YOU ARE USING THE CORRECT HARDIEZONE® PRODUCT INSTRUCTIONS BY VISITING HARDIEZONE.COM OR CALL 1-866-942-7343 (866-9-HARDIE).

STORAGE & HANDLING:

Store flat and keep dry and covered prior to installation. Installing siding wet or saturated may result in shrinkage at butt joints. Carry planks on edge. Protect edges and corners from breakage. James Hardie is not responsible for damage caused by improper storage and handling of the product.

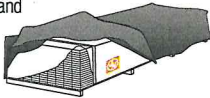

CUTTING INSTRUCTIONS

OUTDOORS

1. Position cutting station so that airflow blows dust away from the user and others near the cutting area.
2. Cut using one of the following methods:
 - a. Best: Circular saw equipped with a HardieBlade® saw blade and attached vacuum dust collection system. Shears (manual, pneumatic or electric) may also be used, not recommended for products thicker than 7/16 in.
 - b. Better: Circular saw equipped with a dust collection feature (e.g. Roan® saw) and a HardieBlade saw blade.
 - c. Good: Circular saw equipped with a HardieBlade saw blade.

INDOORS

DO NOT grind or cut with a power saw indoors. Cut using shears (manual, pneumatic or electric) or the score and snap method, not recommended for products thicker than 7/16 in.

- DO NOT dry sweep dust; use wet dust suppression or vacuum to collect dust.
- For maximum dust reduction, James Hardie recommends using the "Best" cutting practices. Always follow the equipment manufacturer's instructions for proper operation.
- For best performance when cutting with a circular saw, James Hardie recommends using HardieBlade® saw blades.
- Go to jameshardiepros.com for additional cutting and dust control recommendations.

IMPORTANT: The Occupational Safety and Health Administration (OSHA) regulates workplace exposure to silica dust. For construction sites, OSHA has deemed that cutting fiber cement with a circular saw having a blade diameter less than 8 inches and connected to a commercially available dust collection system per manufacturer's instructions results in exposures below the OSHA Permissible Exposure Limit (PEL) for respirable crystalline silica, without the need for additional respiratory protection.


If you are unsure about how to comply with OSHA silica dust regulations, consult a qualified industrial hygienist or safety professional, or contact your James Hardie technical sales representative for assistance. James Hardie makes no representation or warranty that adopting a particular cutting practice will assure your compliance with OSHA rules or other applicable laws and safety requirements.

GENERAL REQUIREMENTS:

- Refer to table 1 for multifamily/commercial drainage requirements for James Hardie® vertical siding.
- HardiePanel® vertical siding can be installed over furring strips (in accordance with local building code requirements). HardiePanel vertical siding can be installed over braced wood or steel studs, 20 gauge (0.836 mm) minimum to 16 gauge (1.367 mm) maximum, spaced a maximum of 610mm (24 in) o.c
- Consult ESR1844 for fastener schedule as well as additional technical information at www.jameshardiecommercial.com.
- A water-resistive barrier is required in accordance with local building code requirements. The water-resistive barrier must be appropriately installed with penetration and junction flashing in accordance with local building code requirements. The manufacturer will assume no responsibility for water infiltration.
- Information on installing James Hardie products over non-naillable substrates (ex: gypsum, foam, etc.) can be located in JH Tech Bulletin 19 at www.jamehardie.com
- Do not install James Hardie products such that they may remain in contact with standing water.
- HardiePanel vertical siding may be installed on vertical wall applications only.
- DO NOT use HardiePanel vertical siding in Fascia or Trim applications.
- The designer and/or architect shall take into consideration the coefficient of thermal expansion and moisture movement of the product in their design. These values can be found in the Technical Bulletin #8 "Expansion Characteristics of James Hardie® Siding Products" at www.jameshardiecommercial.com.
- James Hardie Building Products provides installation /wind load information for buildings with a maximum mean roof height of 85 feet. For information on installations above 60 feet, please contact JH technical support.
- Minimum standard panel design size is 12" x 16". Note: Panels may be notched and cut to size to fit between windows, doors, corners, etc.

Table 1: HardiePanel® Vertical Siding Wall Drainage Requirements

All national, state, and local building codes must be followed, and where they are more stringent than James Hardie Installation requirements, state and local requirements will take precedence. Consult the "Exterior Wall Drainage Requirements" bulletin at www.jameshardiecommercial.com for additional guidance and a more detailed list of drainage required areas.

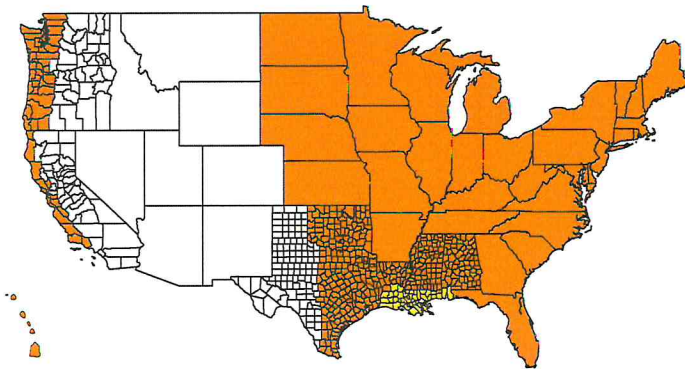

MINIMUM REQUIREMENTS BY STATE/COUNTY

(A)	WRB ¹ Dry Climates
(B)	DRAINAGE PLANE (E.G. DRAINABLE WRB) WITH 90% DRAINAGE EFFICIENCY ² Moist and Marine Climates
(C)	RAINSCREEN (MIN. 3/8 IN. AIR GAP) ³ Severe Wind Driven Rain Climate

¹ Water-resistive Barrier and drainage requirements as defined by building code.

² Water-resistive Barrier as defined by local building code that is manufactured in a manner to enhance drainage; must meet minimum 90% drainage efficiency when tested in accordance with ASTM E2273 or other recognized national standards.

³ Water-resistive Barrier (WRB) as defined by building code and a minimum 3/8 in. (10mm) air space between the WRB and the panel siding (formed by minimum 3/8 in. furring).

SMOOTH | SELECT CEDARMILL® | SELECT SIERRA 8 | STUCCO




Visit jameshardiepros.com for the most recent version.

COM1302 P1/4 12/20

B1

THE BENEFITS OF A HEALTHY ROOF

For optimum durability and beauty, a complete and healthy roofing system requires hip & ridge shingles, ventilation shingles and water-resistant underlayment products.

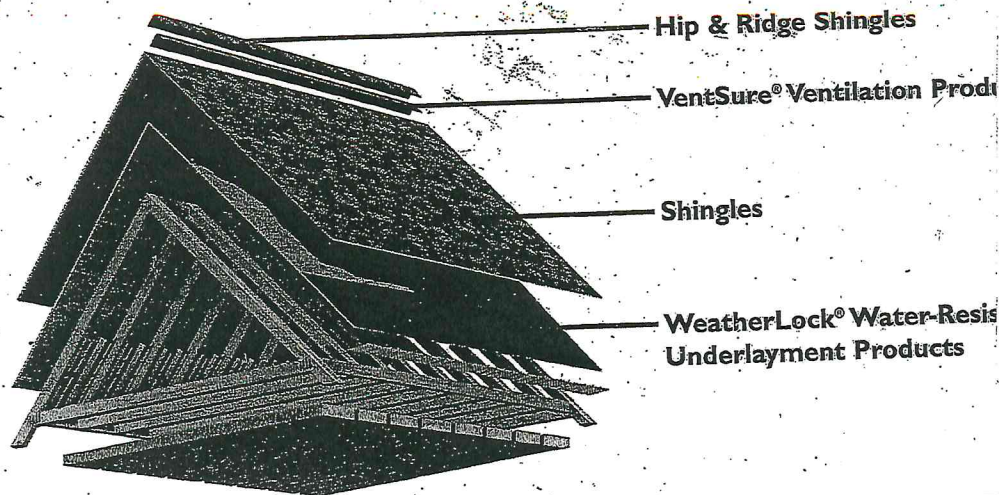

Hip & Ridge Shingles

Owens Corning hip & ridge shingles add extra protection and style to your roof's ridge line. The unique shingle construction also helps protect ridge vents from weathering. Hip & ridge shingles are designed to match our shingle colors to enhance the beauty of your roof.

Ventilation Products

Owens Corning ventilation products help keep air moving through the attic, from under eave vents all the way to the top of the roof, balancing outdoor and indoor temperatures. This helps prevent structural damage due to moisture condensation in winter and excessive heat in summer. It also helps prevent premature aging and deck warping.

Shingles

High-performance Owens Corning shingles are engineered to stay beautiful year after year. They feature a weathering-grade asphalt coating to ensure moisture resistance, and a strong Fiberglas® mat core to ensure structural durability.

WeatherLock Water-Resistant Underlayment Products

Provide protection under a roof's surface, helping to prevent leaks from ice dams and wind-driven rains. An essential element for roof protection and lasting performance.

Product Specifications	Oakridge PRO 50° AR™	Oakridge PRO 40° AR™	Oakridge PRO 30° AR™
Nominal Size:	13 1/4" x 39 3/4"	13 1/4" x 39 3/4"	13 1/4" x 38 1/4"
Exposure:	5 1/2"	5 1/2"	5 1/2"
Shingles per Square:	64	64	66
Bundles per Square:	4	4	3
Coverage per Square:	98.4 sq. ft.	98.4 sq. ft.	99.9 sq. ft.

Tested for Excellence

All Owens Corning shingles are tested to meet or exceed applicable standards measuring fire coverage and wind resistance.

Applicable Standards & Codes

ICBO ES ER 5443*	ASTM D 3018 Type I
ASTM D 3462	ASTM D 228
ASTM E 108, Class A	UL 790, Class A
ASTM D 3461	UL 997

*Applicable only in Service Areas 8S, 13 (see map inside).

**Applies for all areas that recognize Metro Dade County Building Code.

***Dade County Approved:
Applicable only in Service Area 3 (see map inside).

****Florida Building Code:
Applicable only in Service Areas 3, 5 (see map inside).



INNOVATIONS FOR LIVING™

OWENS CORNING WORLD HEADQUARTERS
ONE OWENS CORNING PARKWAY
TOLEDO, OHIO, USA 43659

www.owenscorning.com 1-800-GET-PINK

Printed in U.S.A. January 2005. THE PINK PANTHER™
& ©1964-2005 Metro-Goldwyn-Mayer Studios Inc.
All Rights Reserved. The color PINK is a registered
trademark of Owens Corning. ©2005 Owens Corning.


B 2 = ✓



(/en-us)

Siteline® Clad-Wood Window: Double-Hung Pocket

Model Overview

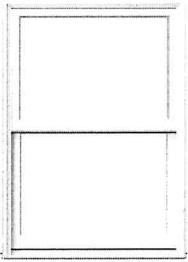**PROJECT TYPE**

New construction and replacement

MAINTENANCE LEVEL

Moderate

WARRANTY

20 Year Warranty

COLORS & FINISHES

27 Exterior Colors

10 Interior Colors

7 Interior Finish Options

SCREEN & TRIM OPTIONS

2 Exterior Trim Options

FRAME OPTIONS

Pocket Replacement Window

GLASS

Energy efficient, tinted, textured and protective.

DIVIDED LITES

Grilles between the glass.

HARDWARE

1 Lock Option in 9 finishes

CONSTRUCTION

Tilt Sash

MATERIALS

1 Wood Option

B3

👋 Hi there! I can help you start a quote or find something else.

11:05

4G 45%



doc013853202...



13.5-in H Matte Black Hardwired Outdoor Wall Light

